

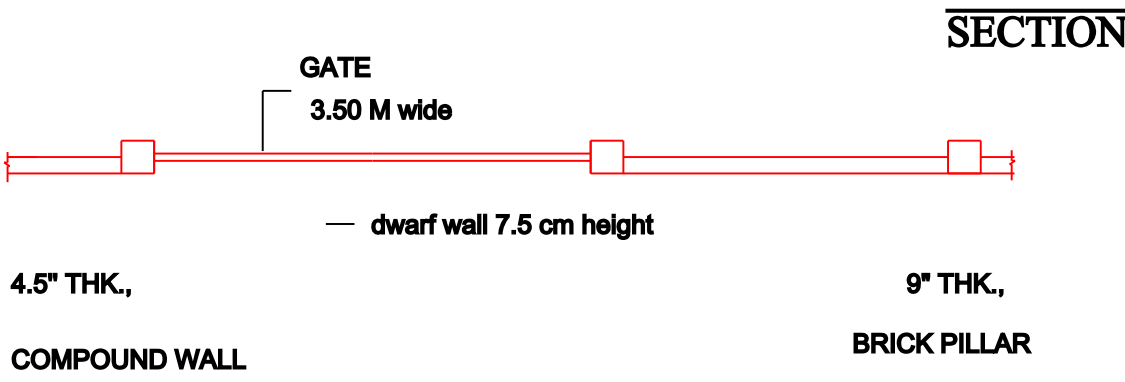
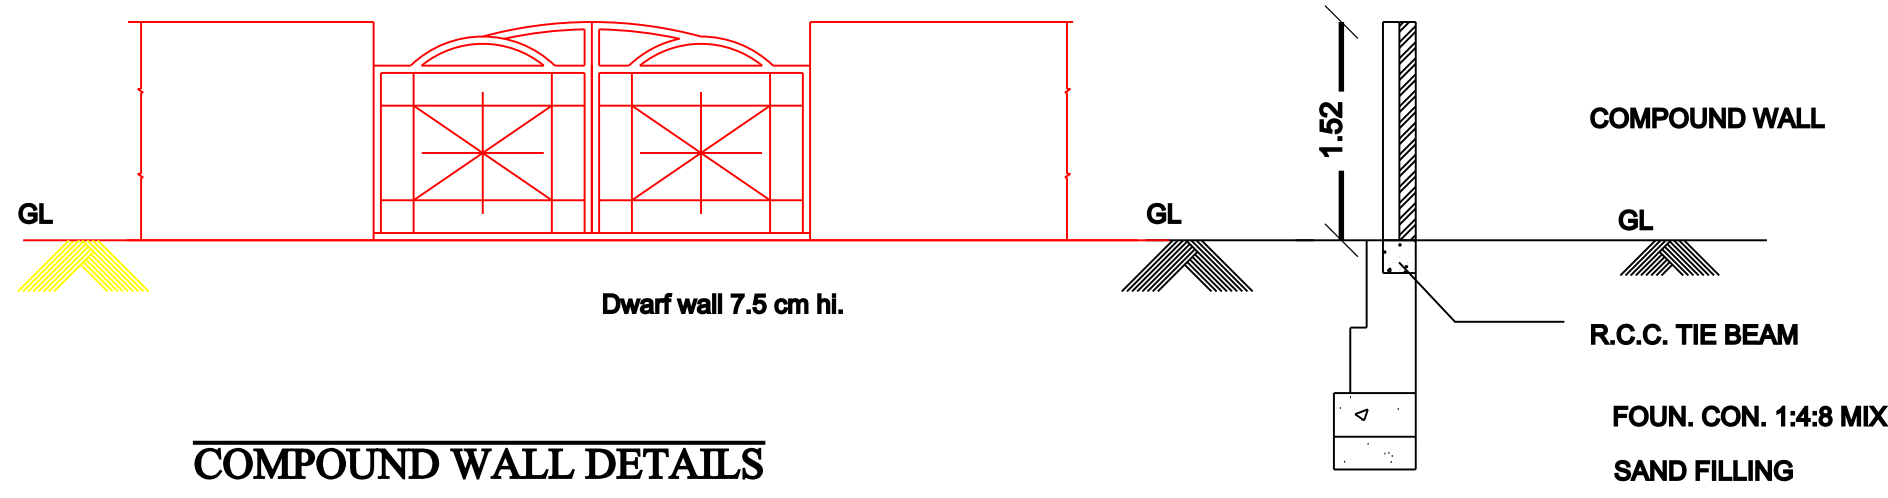




PLAN SHOWING THE PROPOSED CONSTRUCTION OF R.C.C TWO STOREY
RESIDENTIAL BUILDING AT SF. NO. 194/2D1B, ILAYATTANKUDI NORTH VILLAGE,
THIRUPPATTUR (T.K), SIVAGANGAI - 630205.

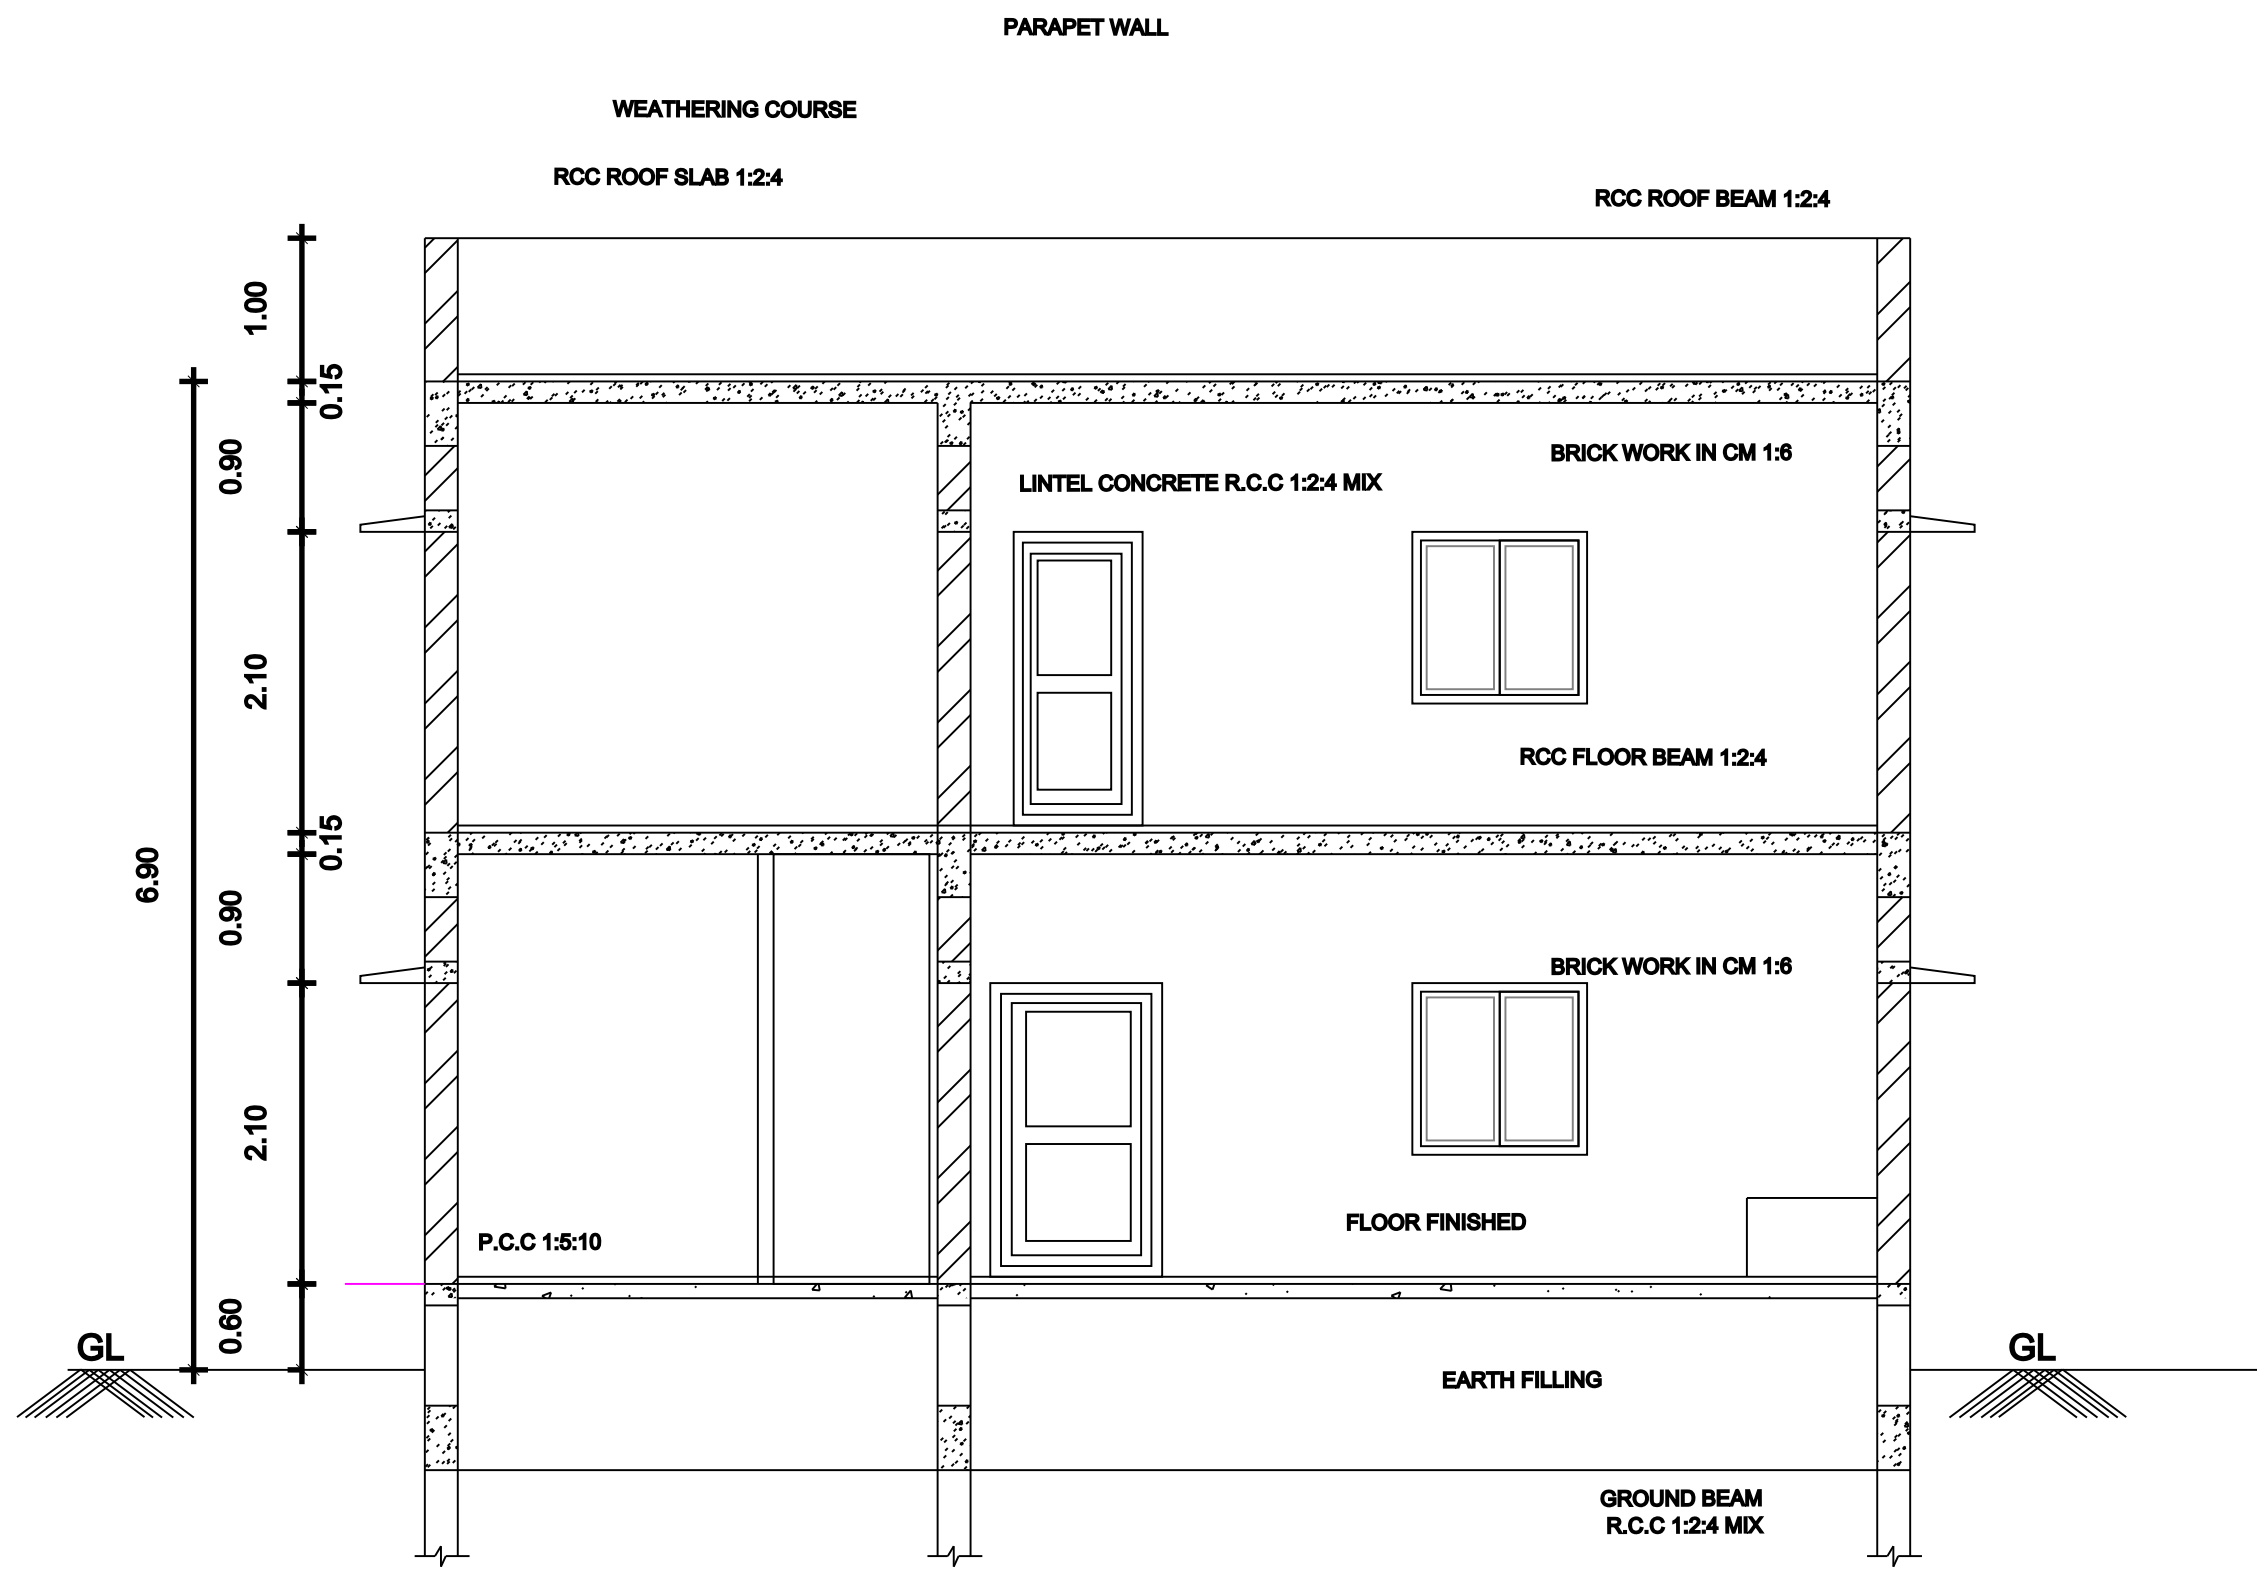


COMPOUND WALL PLAN

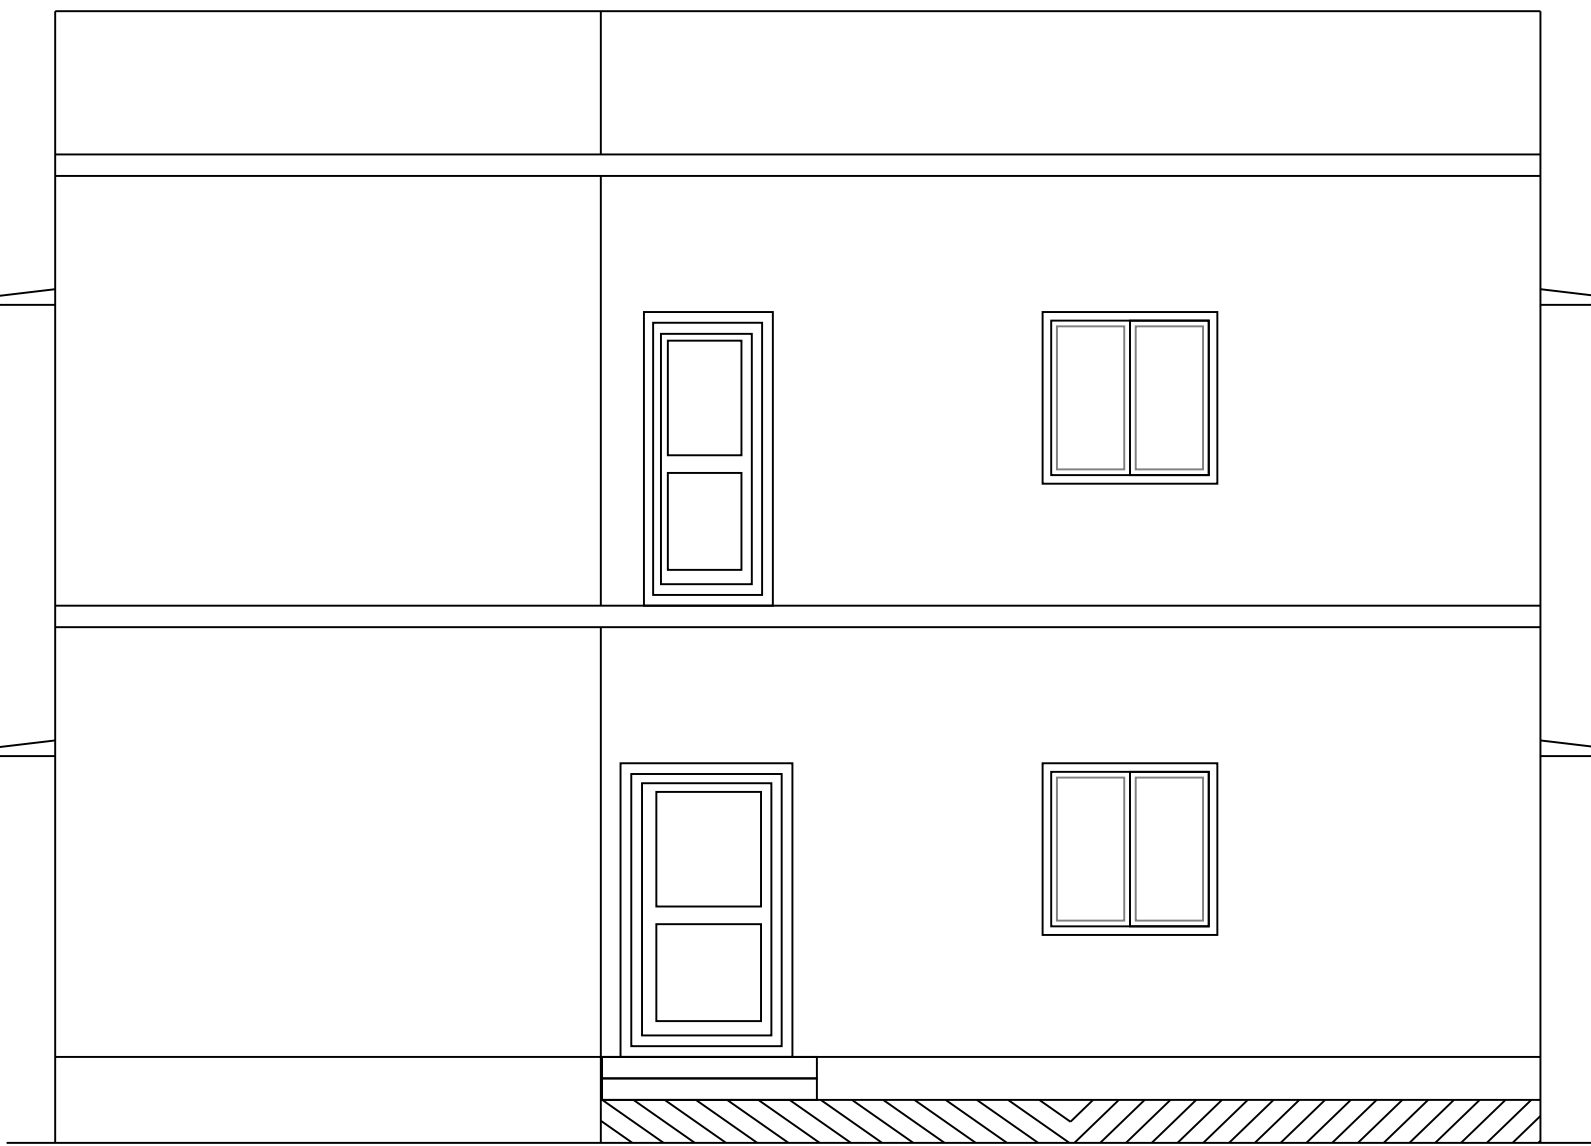


SECTION 'A-B'

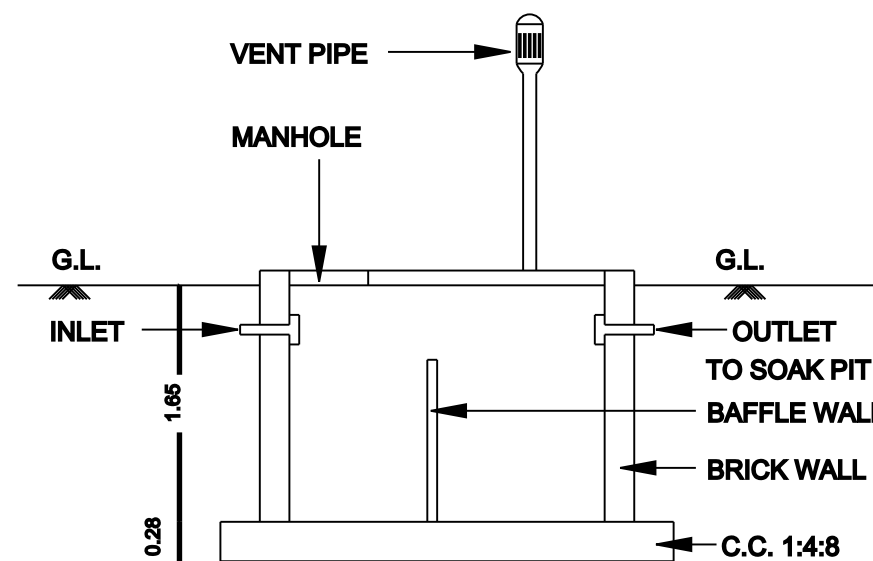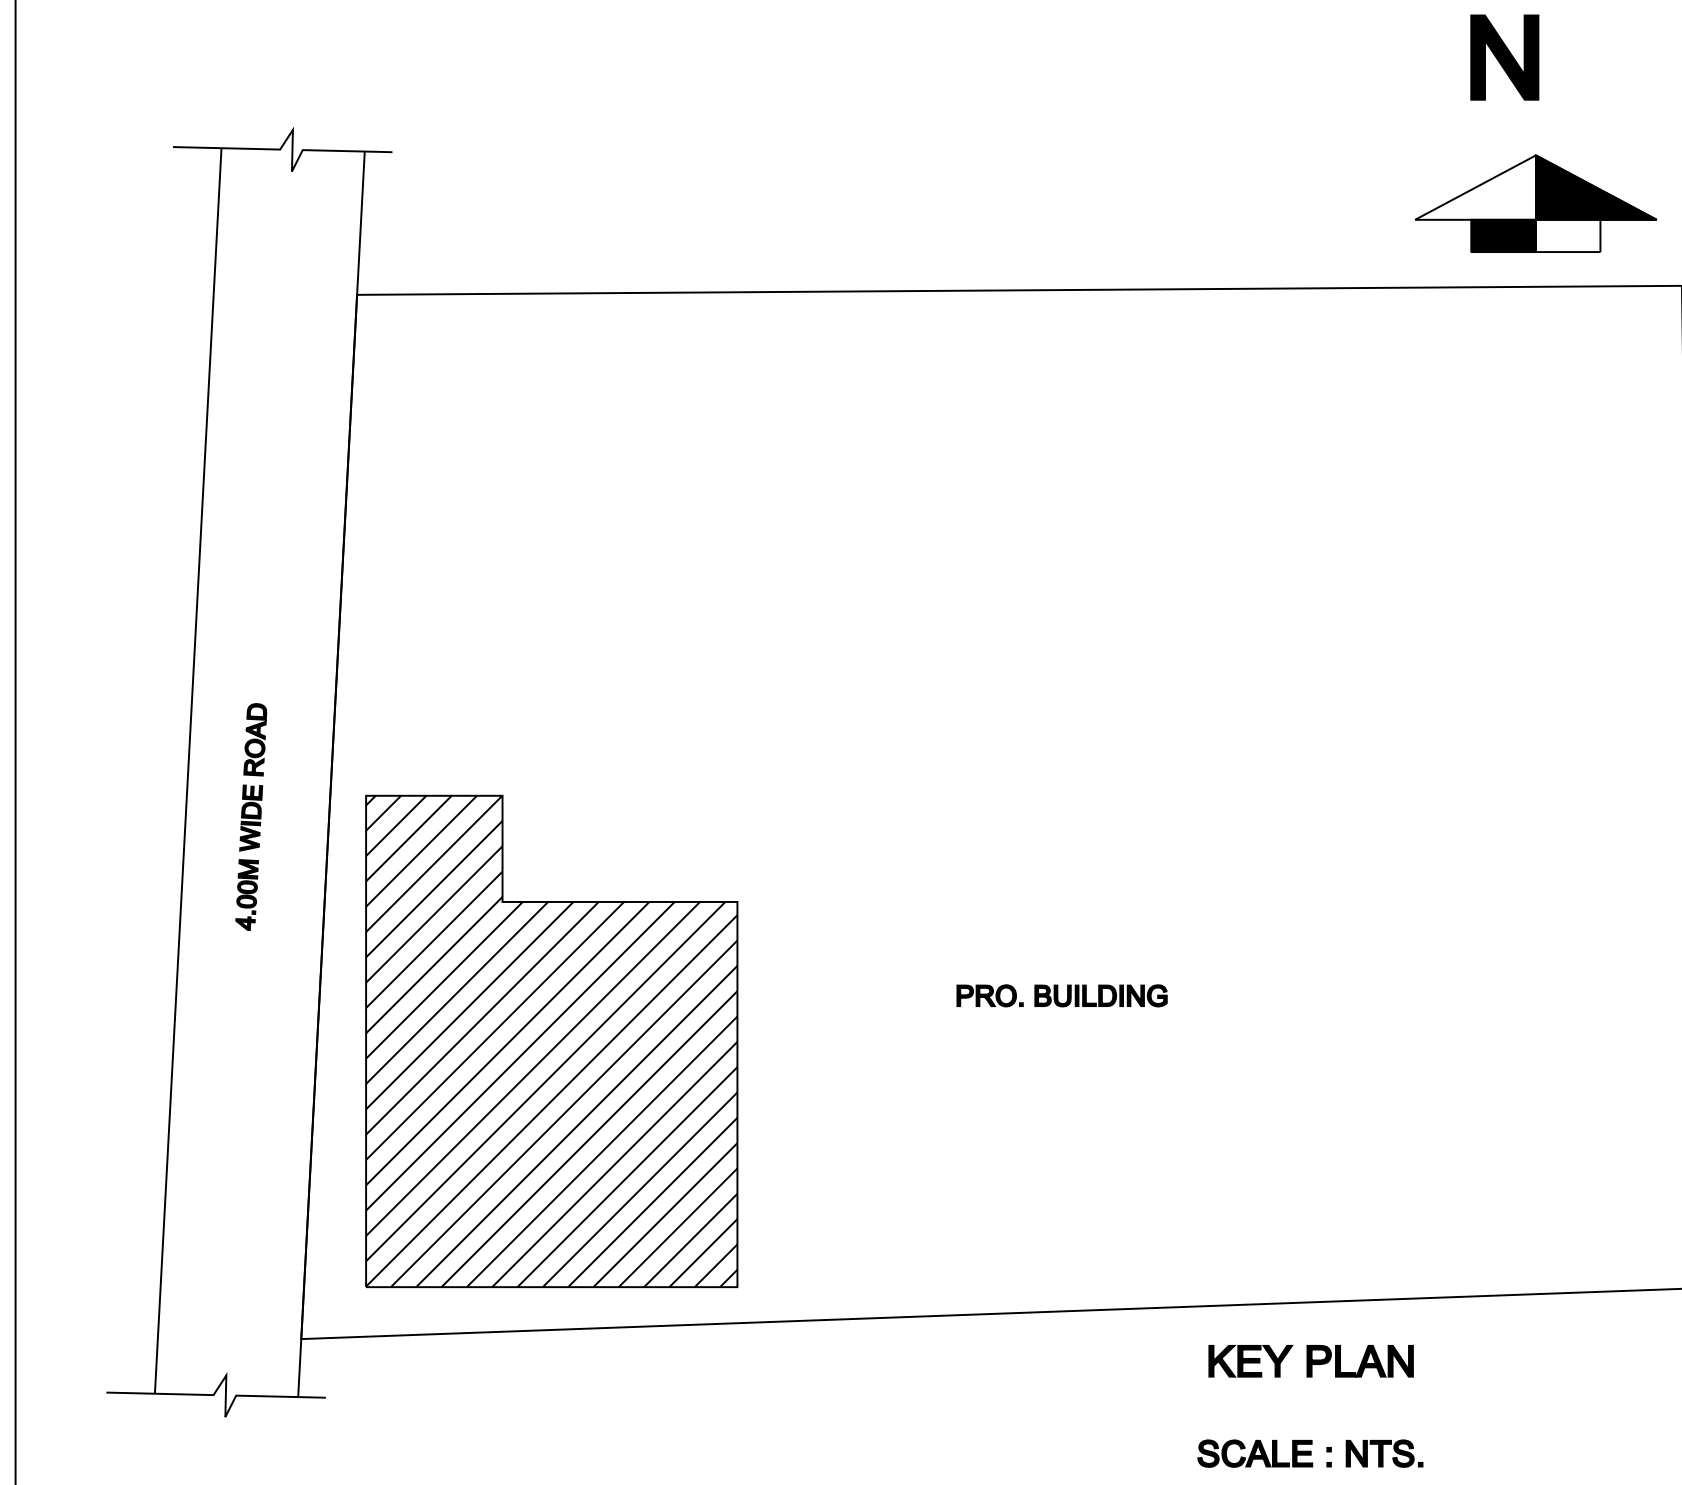

SECTION OF SEP.TANK

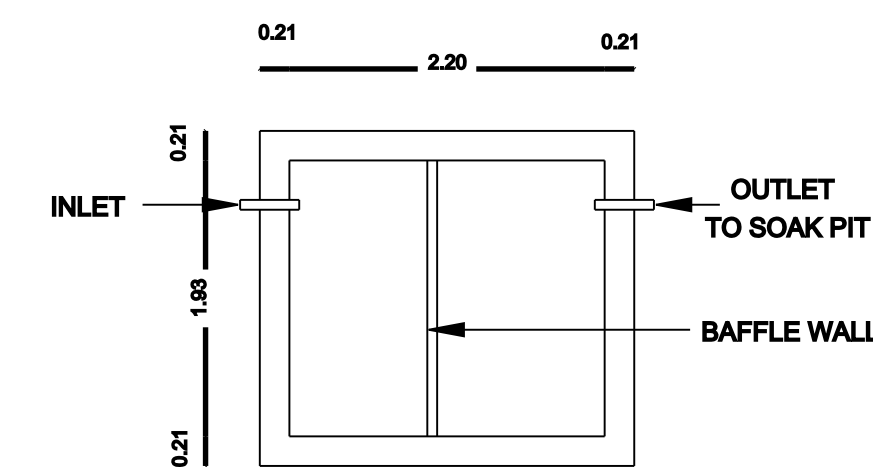

PLAN SEPTIC. TANK

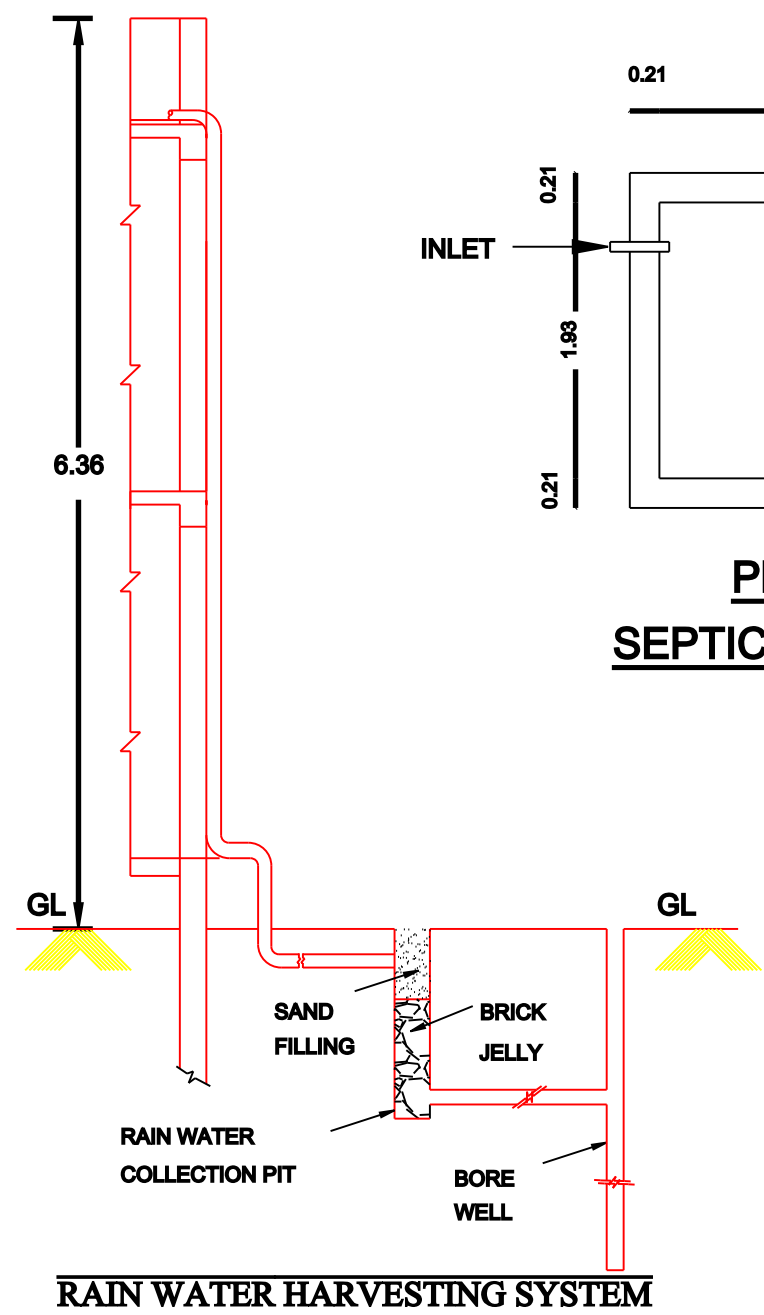

SPECIFICATIONS:

1. R.C.C FOOTINGS FOR FOUNDATION IN M20 MIX
2. R.C.C. COLUMNS IN M20 MIX
3. R.C.C. ROOF SLAB AND BEAMS IN M20 MIX
4. 6" BRICK WORK IN C.M 1:6 IN SUPER STRUCTURE
5. COUNTRY WOOD DOORS WITH FLUSH SHUTTERS
6. COUNTRY WOOD GLAZED WINDOWS
7. INTERNAL PLASTERING IN C.M 1:4
8. EXTERNAL PLASTERING IN CM 1:6
9. WEATHERING COURSE IN BRICK JELLY LIME CONCRETE 1:3 MIX
10. WEATHERING TILES IN 9"x9" BURNT CLAY TILES IN LAID IN 1:3 MIX

AREA STATEMENT	SQ.FT	SQ.MT
PLOT AREA (AS PER DOCUMENT)	43667.24	1072.00
PLOT AREA (AS PER PATTA)	4636.70	1080.00
PLOT AREA (AS PER SITE)	1086.01	1086.01
FBI AREA		
PRO. GROUND FLOOR AREA	122.82	122.82

TOTAL FBI AREA	834.76	122.82
NON FBI AREA		
PRO. CAR PARK AREA	80.27	32.01
NET TOTAL FBI & NON FBI AREA	80.27	164.83

PLOT COVERAGE : 11.32 %

FLOOR SPACE INDEX : 0.11

JOINERY DETAILS:

	DESCRIPTION	IN METER
MD	MAIN DOOR	1.20X2.13
D1	DOOR	1.00X2.13
D2	TOILET DOOR	0.76X2.13
O	OPENING	1.00X2.13
W	WINDOW	1.20X1.60
W1	WINDOW	1.20X1.32
W2	WINDOW	1.10X1.10
V	VENTILATOR	0.61X0.61

COLOUR INDEX:

PROPOSED BUILDING	
EXISTING ROAD	
BOUNDARY LINE	
DEMOLITION	


REGISTERED ENGINEER.

Mrs. JOTHI WO SURESH

OWNER/ POWER AGENT

FOUNDATION DETAILS

SCALE : 1:50.

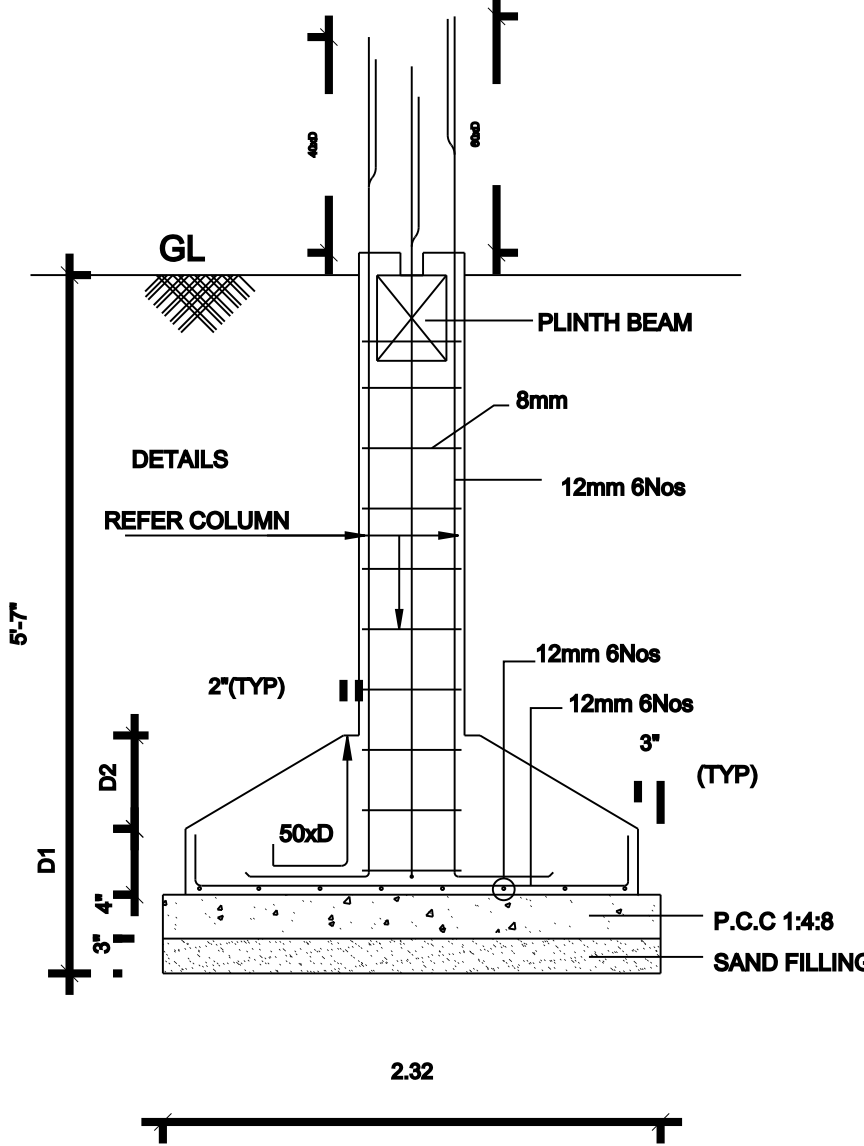

PRO. FIRST FLOOR

PRO. ROOF FLOOR

PRO. GROUND FLOOR