



PLAN SHOWING THE PROPOSED CONSTRUCTION OF GROUND FLOOR R.C.C ROOF RESIDENTIAL BUILDING AT S.NO:167/3E, PATTA NO.1298, PALAVANGUDI VILLAGE, PALAVANGUDI PANCHAYAT, ARANMANAIPATTI GROUP, KALLAL UNION, KARAISKUDI TALUK, SIVAGANGAI DISTRICT.


SCALE = 1:100

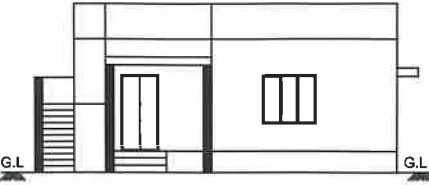


ELEVATION

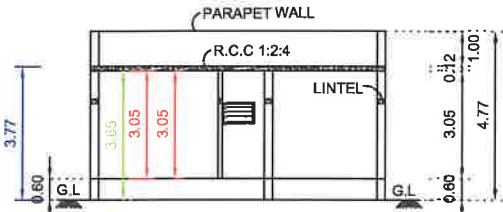


SECTION ON 'A-A'

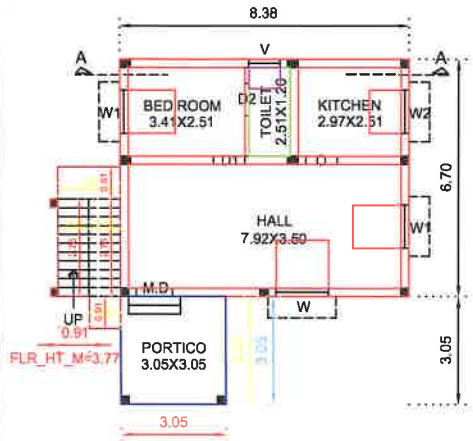


GROUND FLOOR PLAN

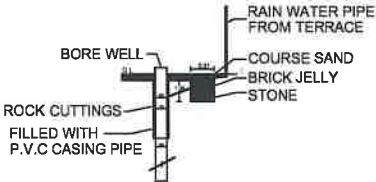


RAIN WATER HARVESTING DETAIL

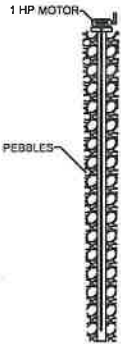


BORE WELL

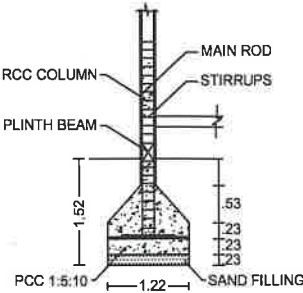


COLUMN DETAILS

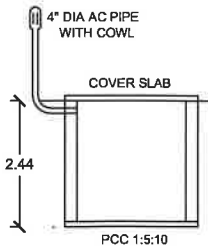


SEPTIC TANK

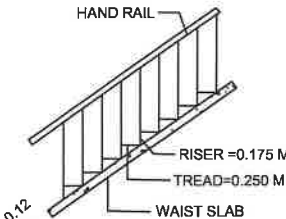

STAIRCASE DETAILS

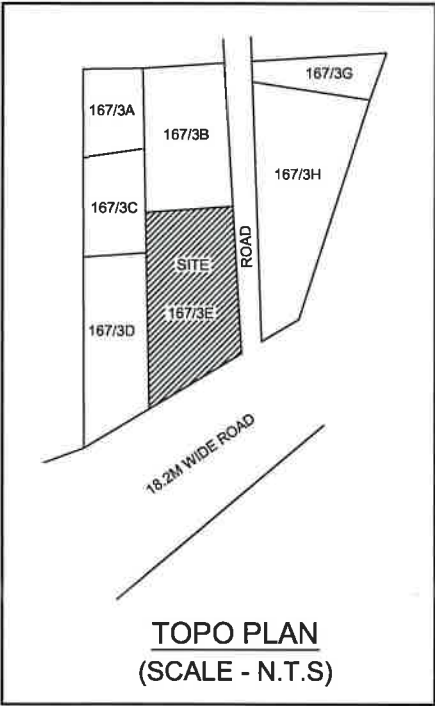

TOPO PLAN
(SCALE - N.T.S)

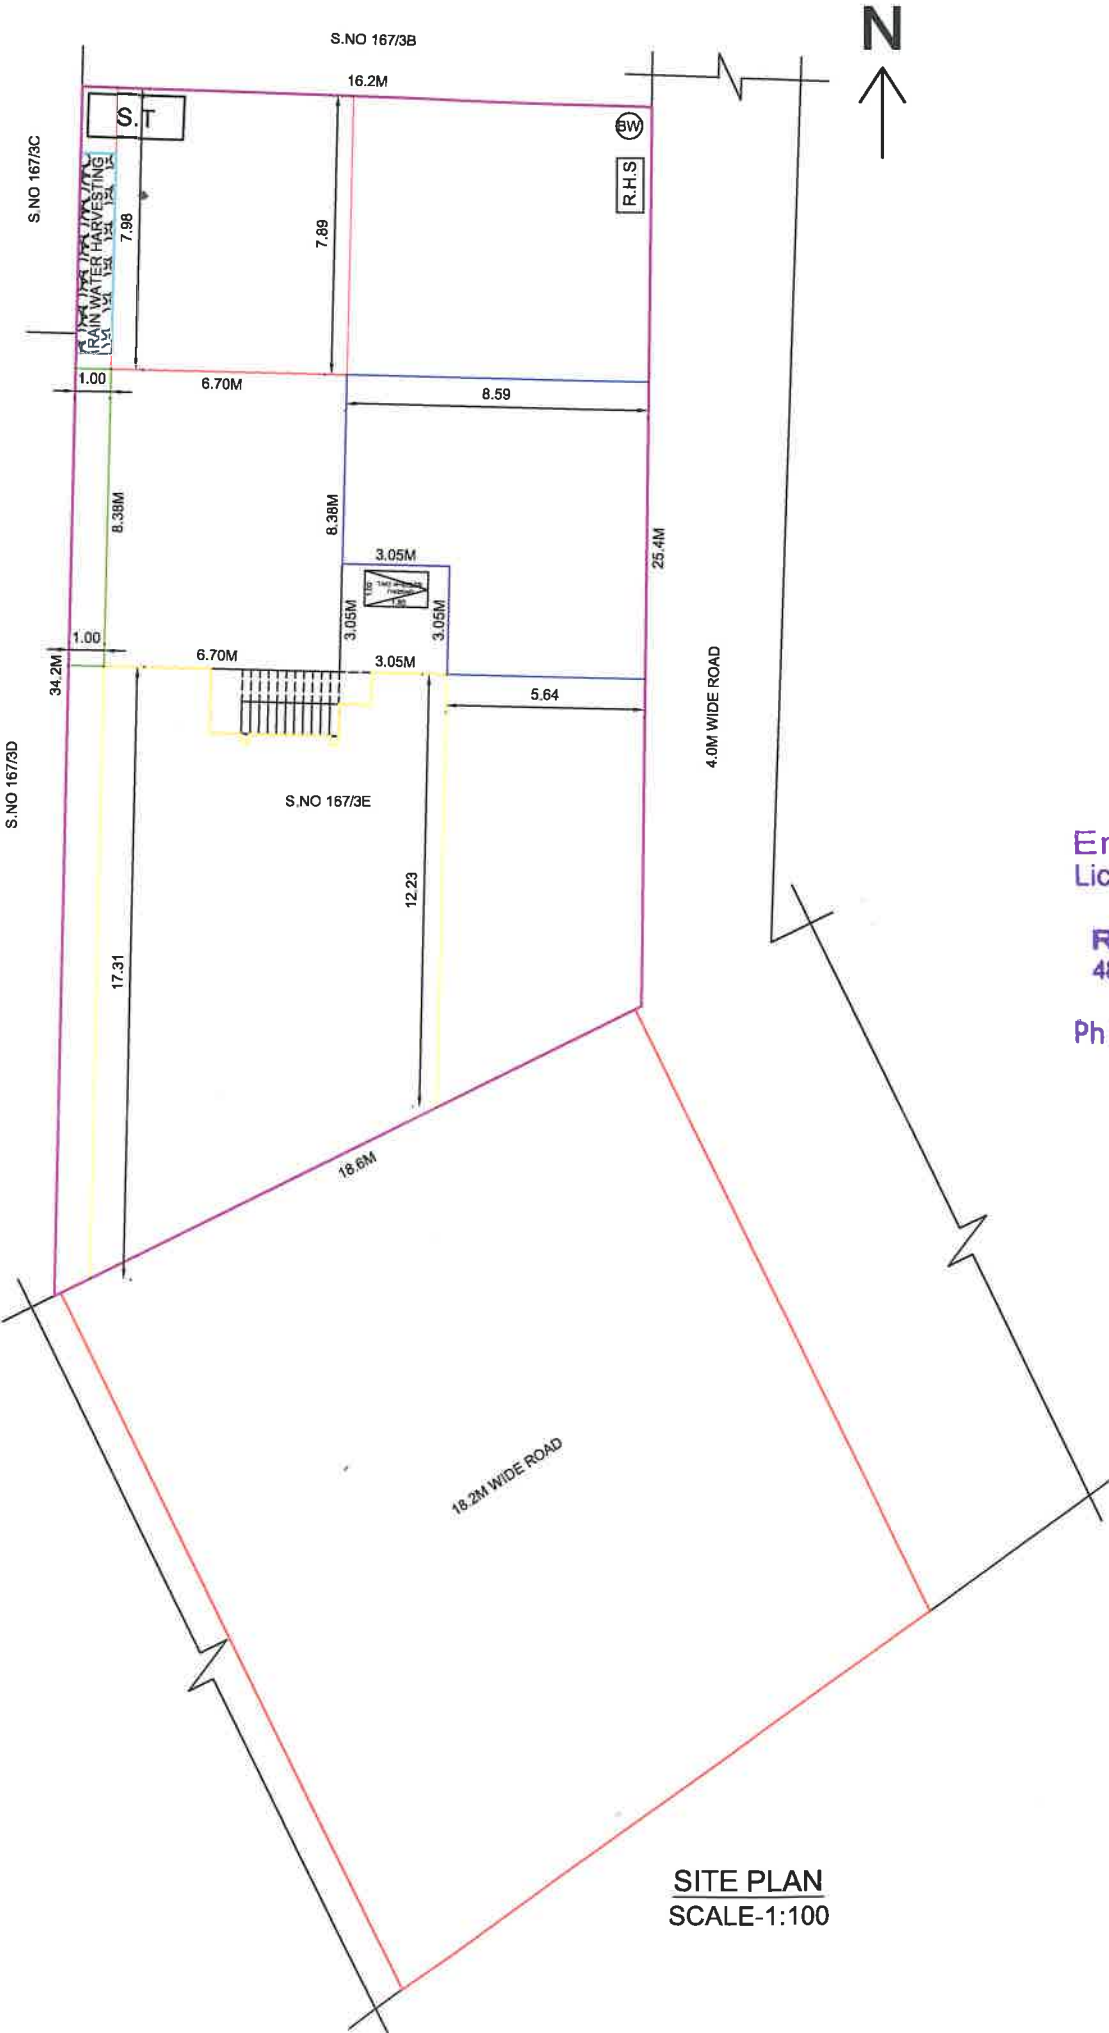

SITE PLAN
SCALE-1:100

LEGEND		IN M	IN FT
M.D	MAIN DOOR	1.06X2.13	3'6"X7'0"
D1	DOOR	0.91X2.13	3'0"X7'0"
D2	DOOR	0.76X2.13	2'6"X7'0"
W	WINDOW	1.52X1.37	5'0"X4'6"
W1	WINDOW	1.22X0.91	4'0"X3'0"
W2	WINDOW	1.22X0.91	4'0"X3'0"
V	VENTILATOR	0.91X0.60	3'0"X2'0"

SITE DETAILS:		SQ.M	SQ.FT
AREA AS PER PATTA		450.00	4842.00
PROPOSED GROUND FLOOR AREA		73.04	785.91
OPEN SPACE AVAILABLE		376.96	4056.09

FSI = $\frac{73.04}{450.0} = 0.16$

PLOT COVERAGE = $\frac{73.04}{450.0} \times 100 = 16.23$

COLOUR INDEX	
PROPOSED CONSTRUCTION	☐
SITE BOUNDARY	☐
EXISTING ROAD	☐

OWNER : S. ALAGU.

Er **VR. RAJARAM, B E**
Licensed Building Surveyor and
Consulting Engineer
R.K CONSTRUCTIONS
487/5, V.O.C ROAD KALANIVASAL
KARAISKUDI - 630 002
Ph: 9047368267, 9943865326