
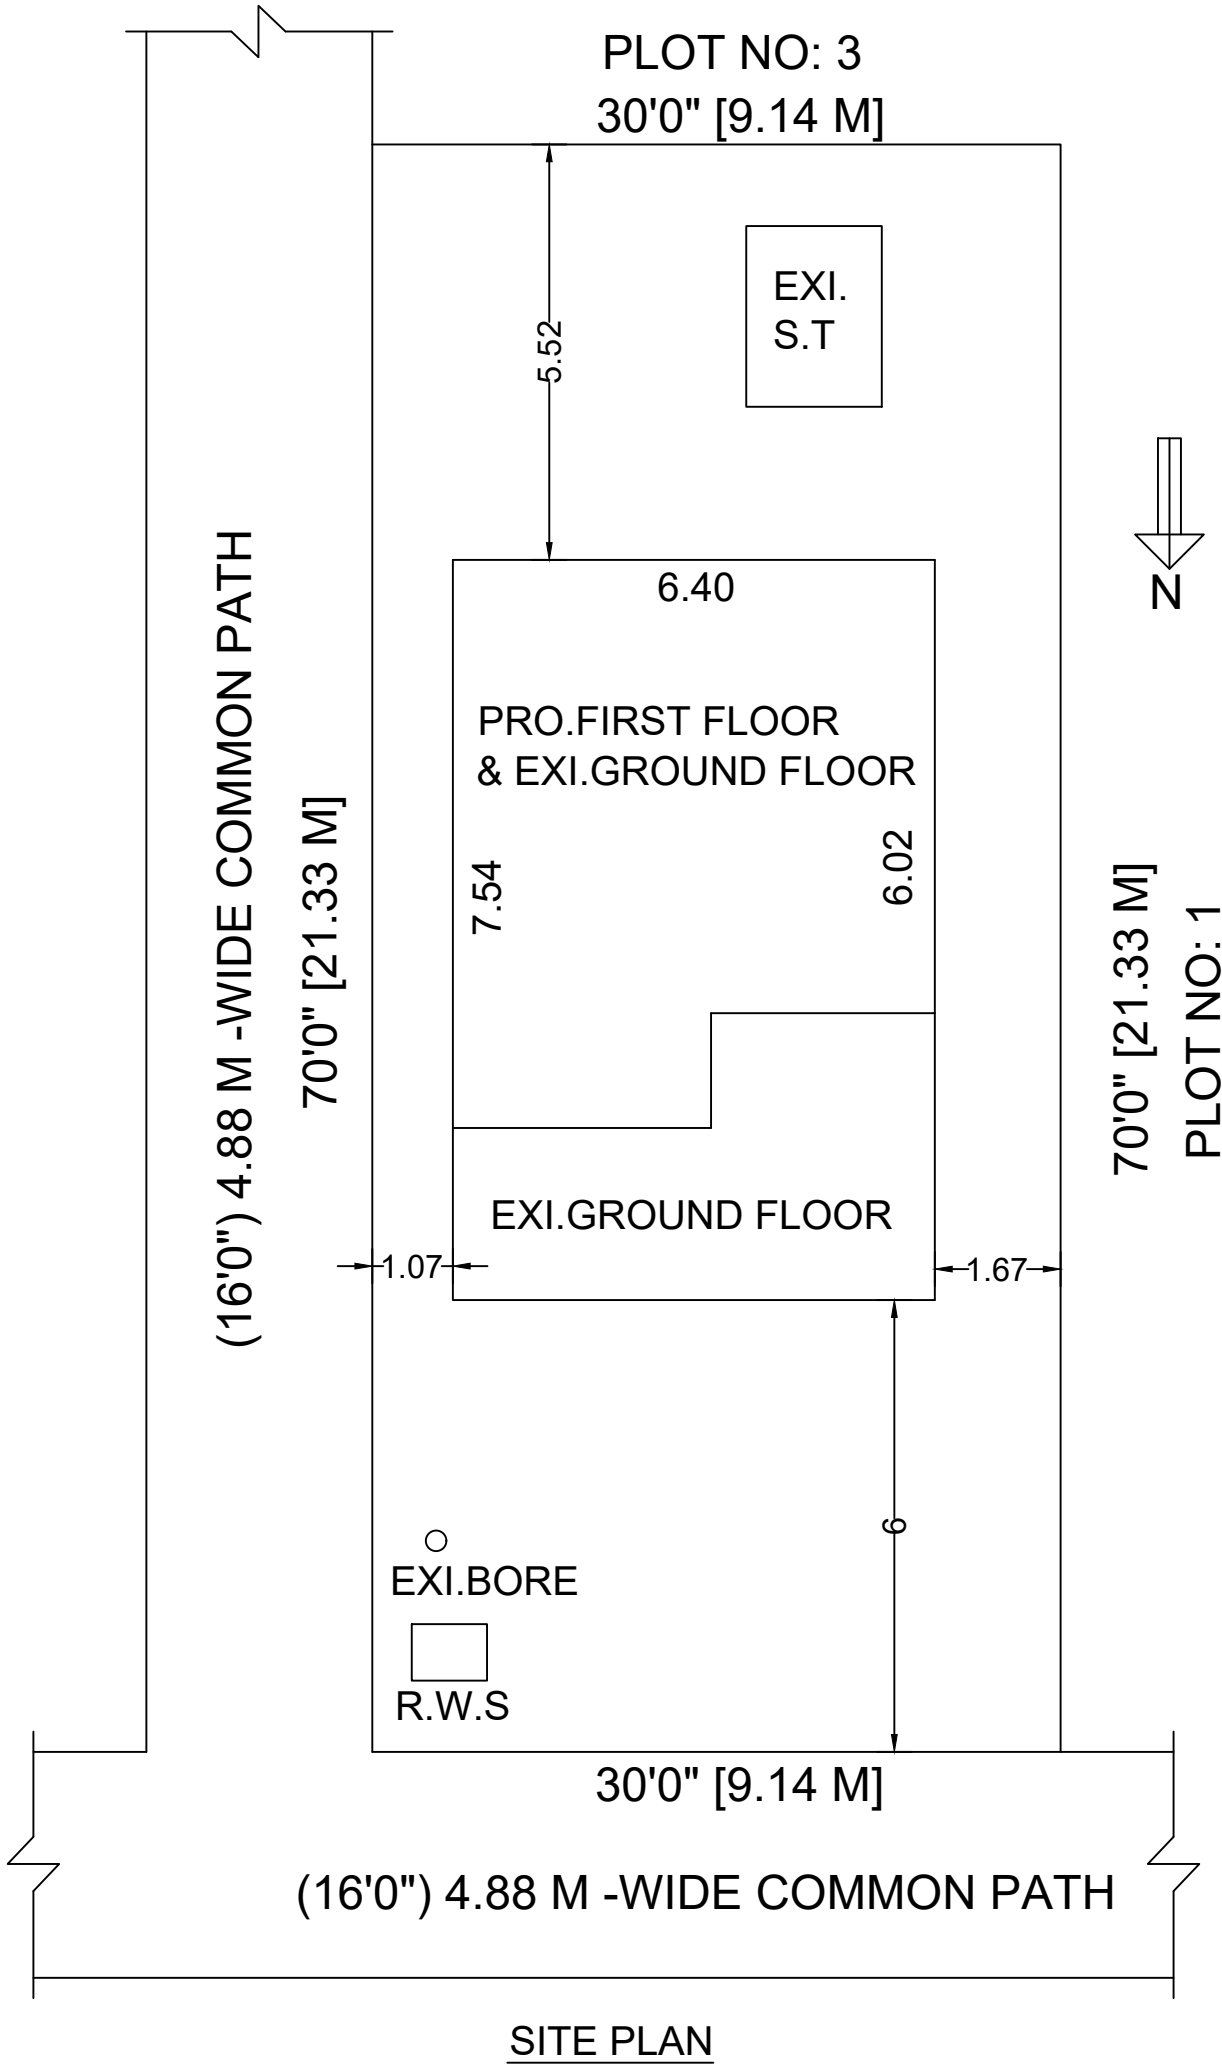
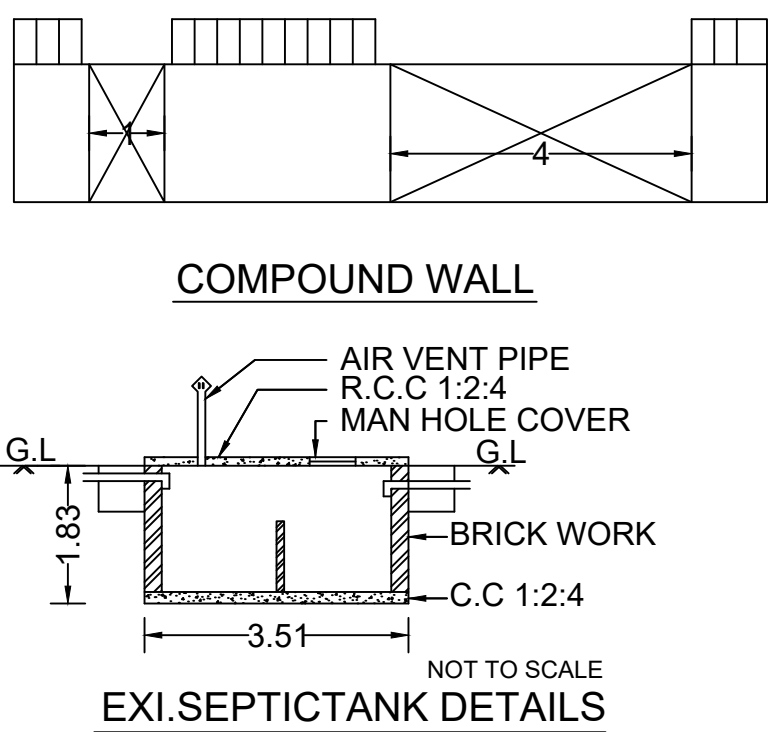
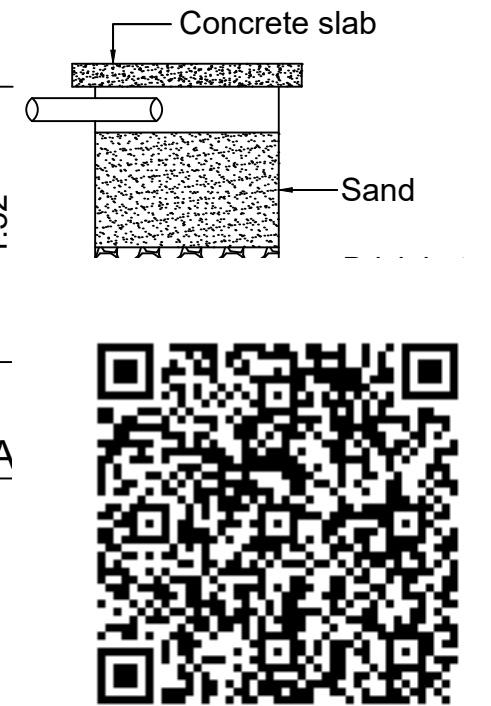
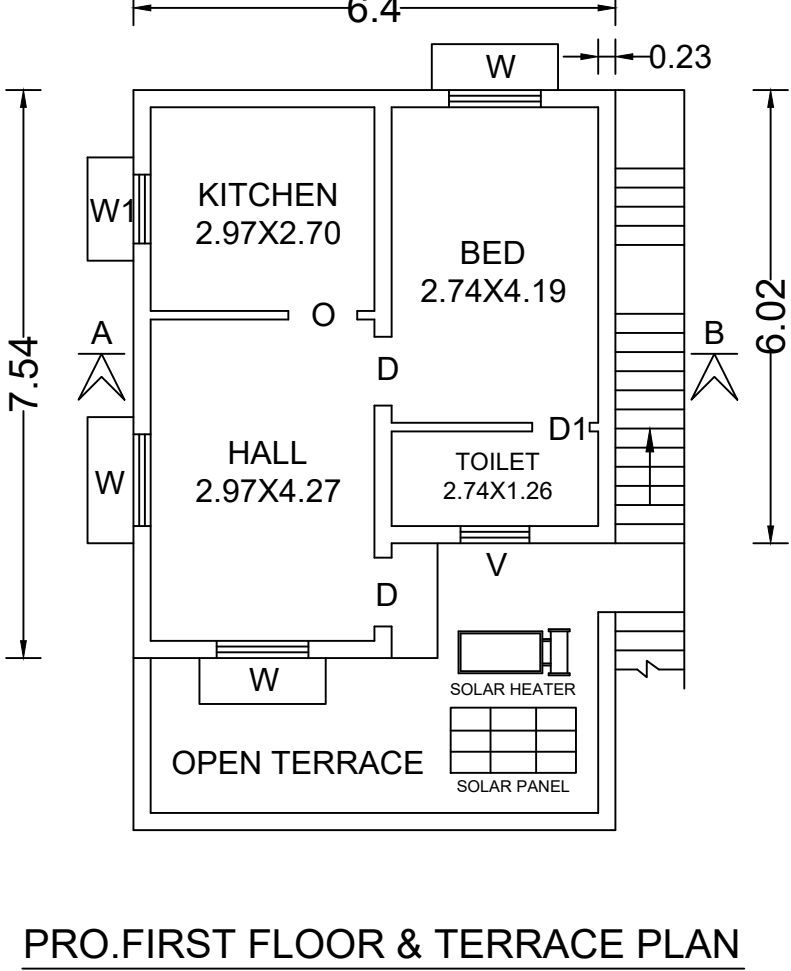
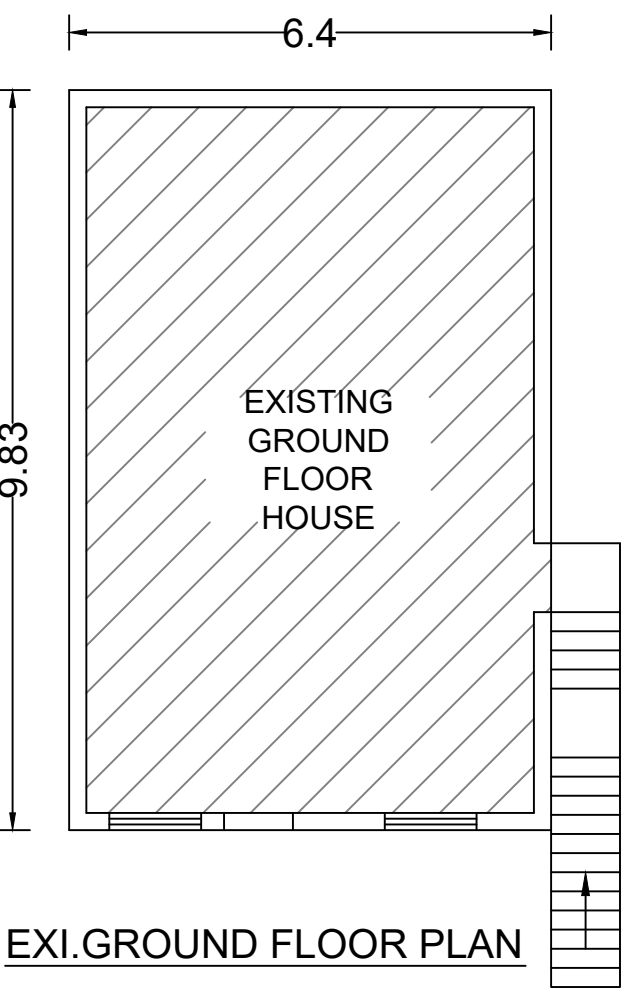
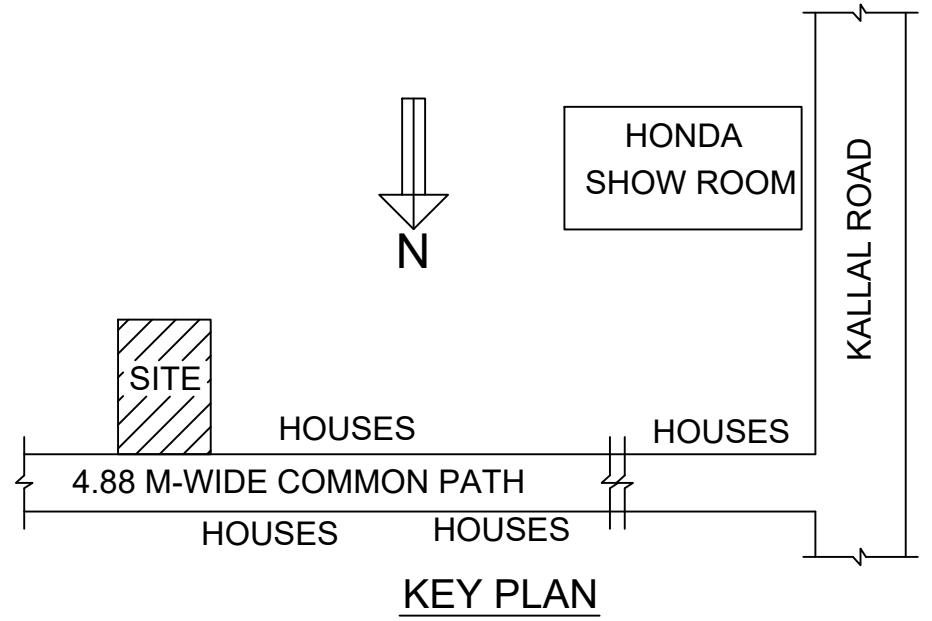


PLAN SHOWING THE PROPOSED ADDITIONAL CONSTRUCTION OF A R.C.C ROOFED HOUSE IN FIRST FLOOR IN EXISTING GROUND-FLOOR HOUSE (DOOR NO: 5098) IN SURVEY NO: 24 / 6, PATTa SURVEY NO: 24 / 6A1C, PATTa NO: 5543, PLOT NO:2 AT VAIGAI NAGAR, KALAYARKOIL, SOMANATHAMANGALAM GROUP, KALAYARKOIL PANCHAYAT, KALAYARKOIL UNION, SIVAGANGAI DISTRICT.

OWNER: Thiru. R. JOSEPH, S/O. RAJ.

[ALL DIMENSIONS ARE IN 'METER'] SCALE: 1:100

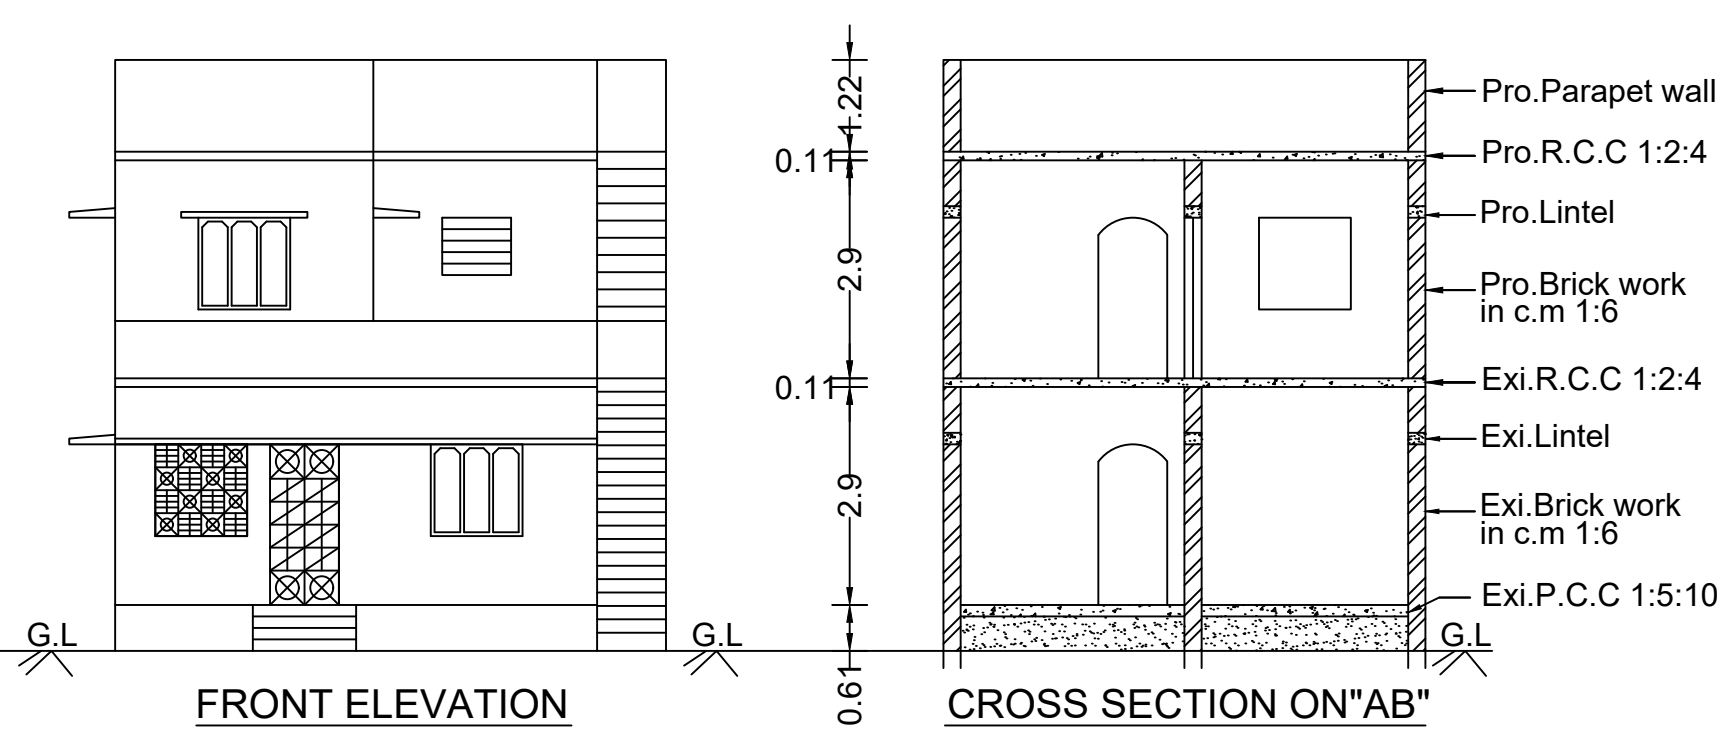

JOINERY DETAILS:

D - DOOR	:0.91X2.13
D1 -DOOR	:0.75X2.13
W - WINDOW	:1.22X1.22
W1- WINDOW	:0.91X1.22
V -VENTILATOR	:0.91X0.76
O - OPEN	:0.91X2.13

AREA DETAILS	SQ.FT	SQ.M
SITE AREA:		
AS PER DOC.	2100.00	195.10
AS PER PATTa	2109.73	196.00
AS PER SITE	2100.00	195.10
PRO.FIRST FLOOR	470.92	43.75
EXI.GROUND FLOOR	677.05	62.90
OPEN AREA	1422.95	132.20

SIGNATURE OF OWNER:

D. RAVI, B.E.,
Consulting Civil Engineer
Licensed Building Surveyor
2309, Somasundaram Nagar
Kalayarkoil-630 551, Sivagangai Dt.
Cell No: 98655 06998

SIGNATURE OF REGISTERED ENGINEER:

OFFICE USE: