
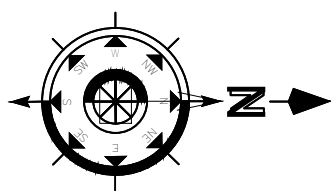
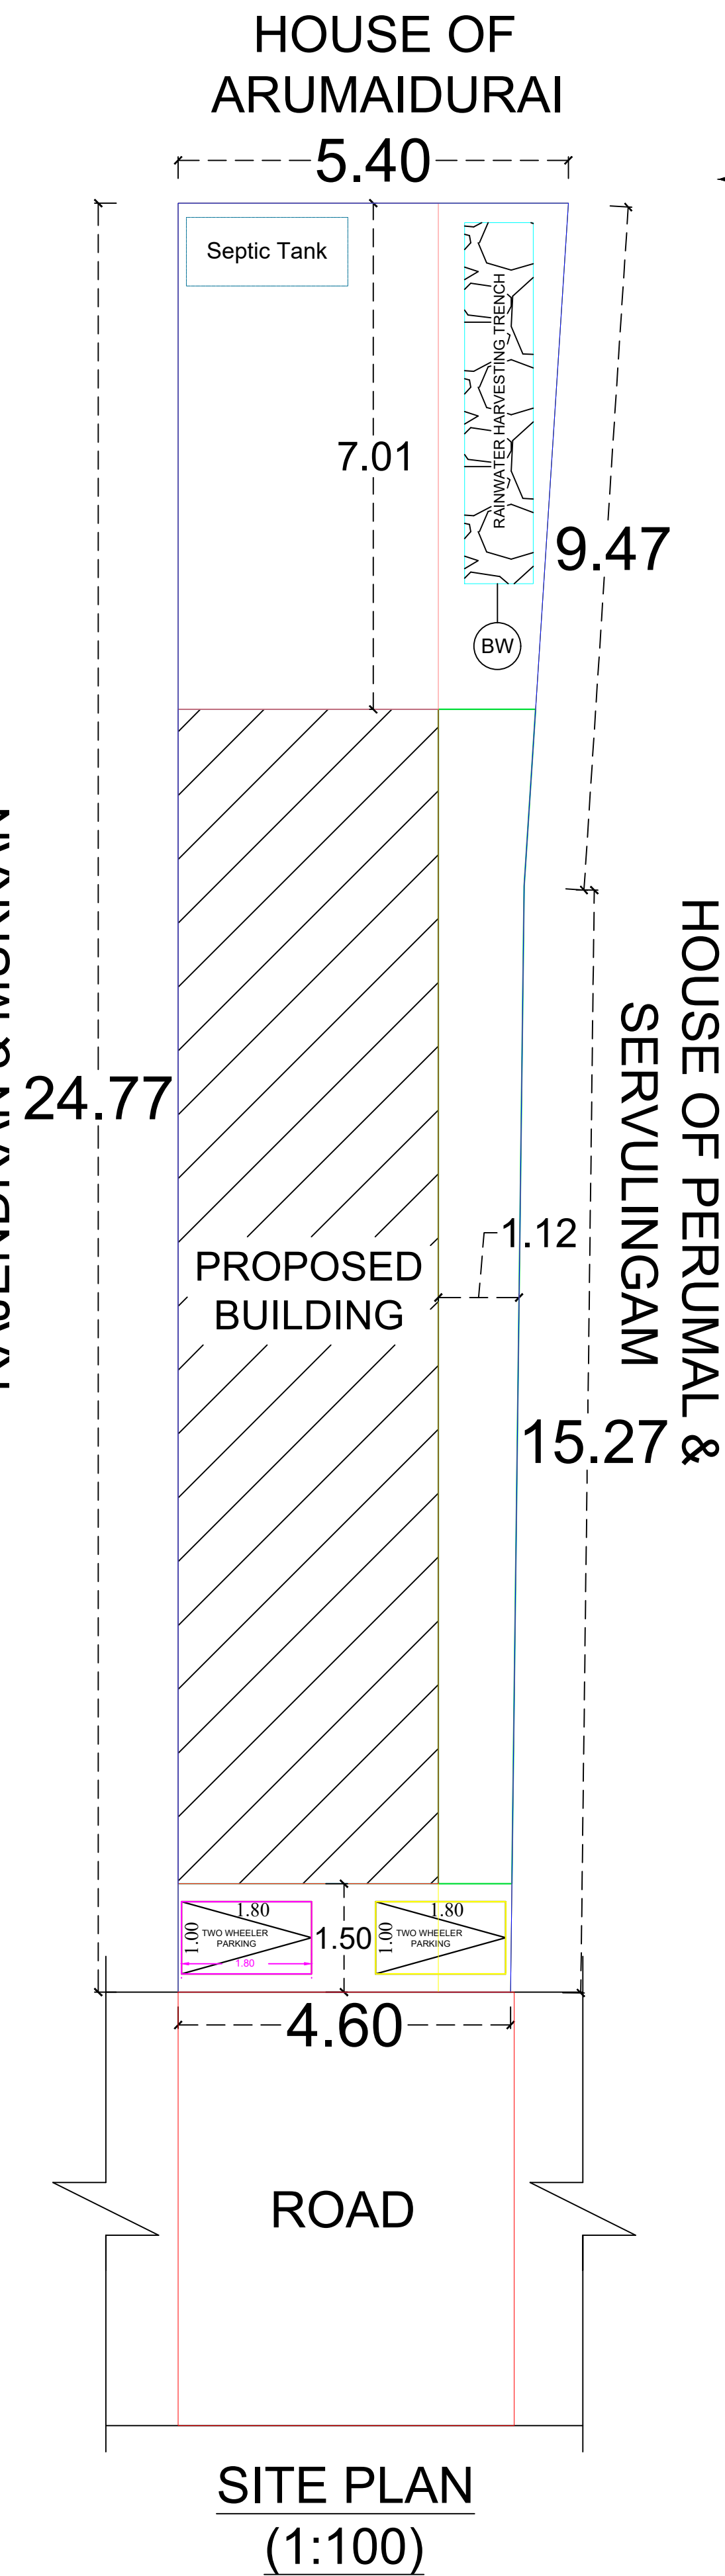
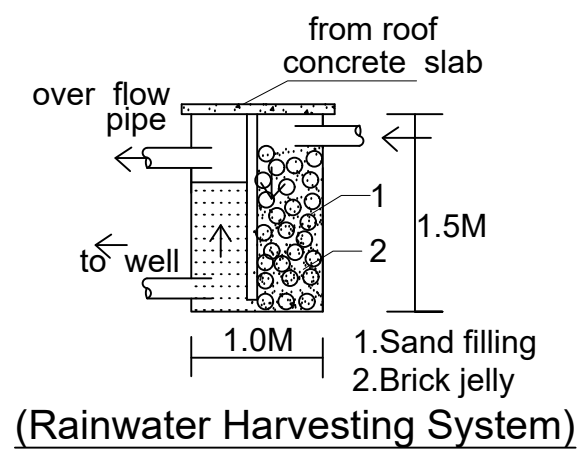
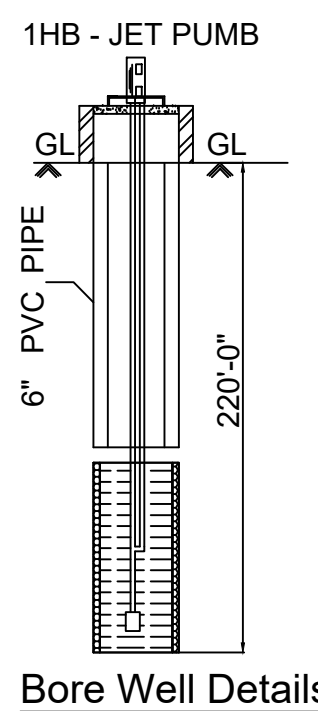
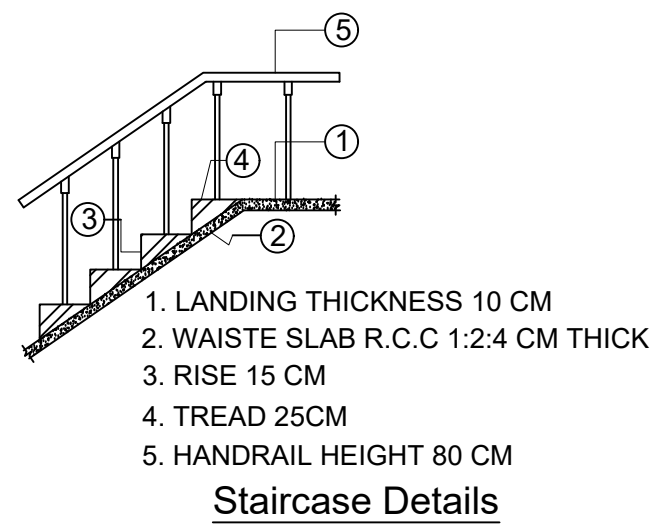
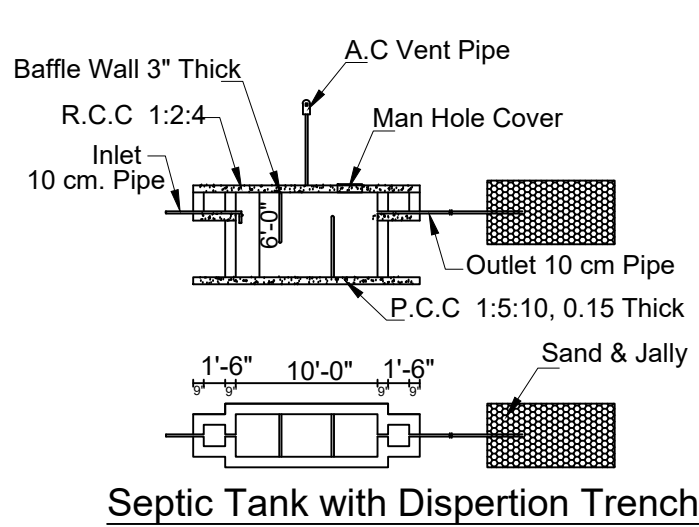
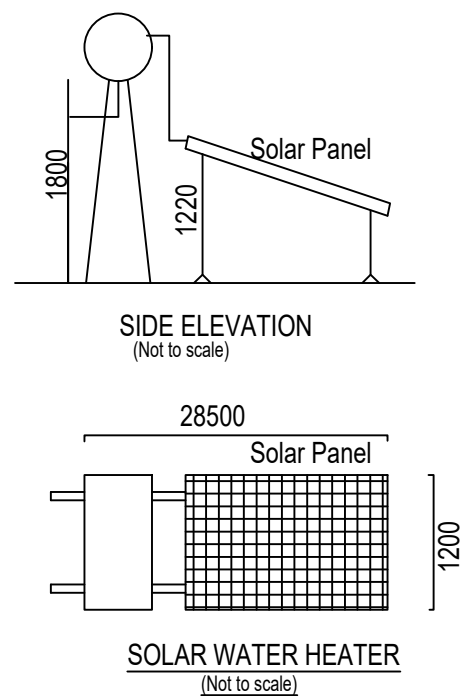
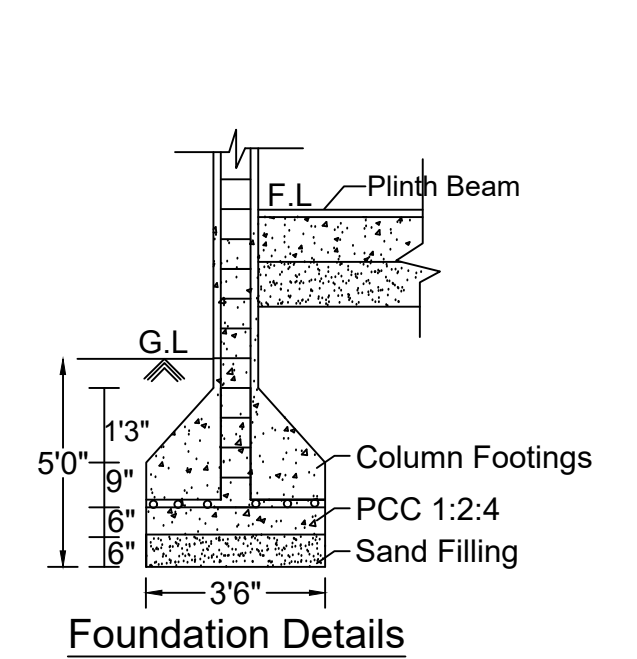
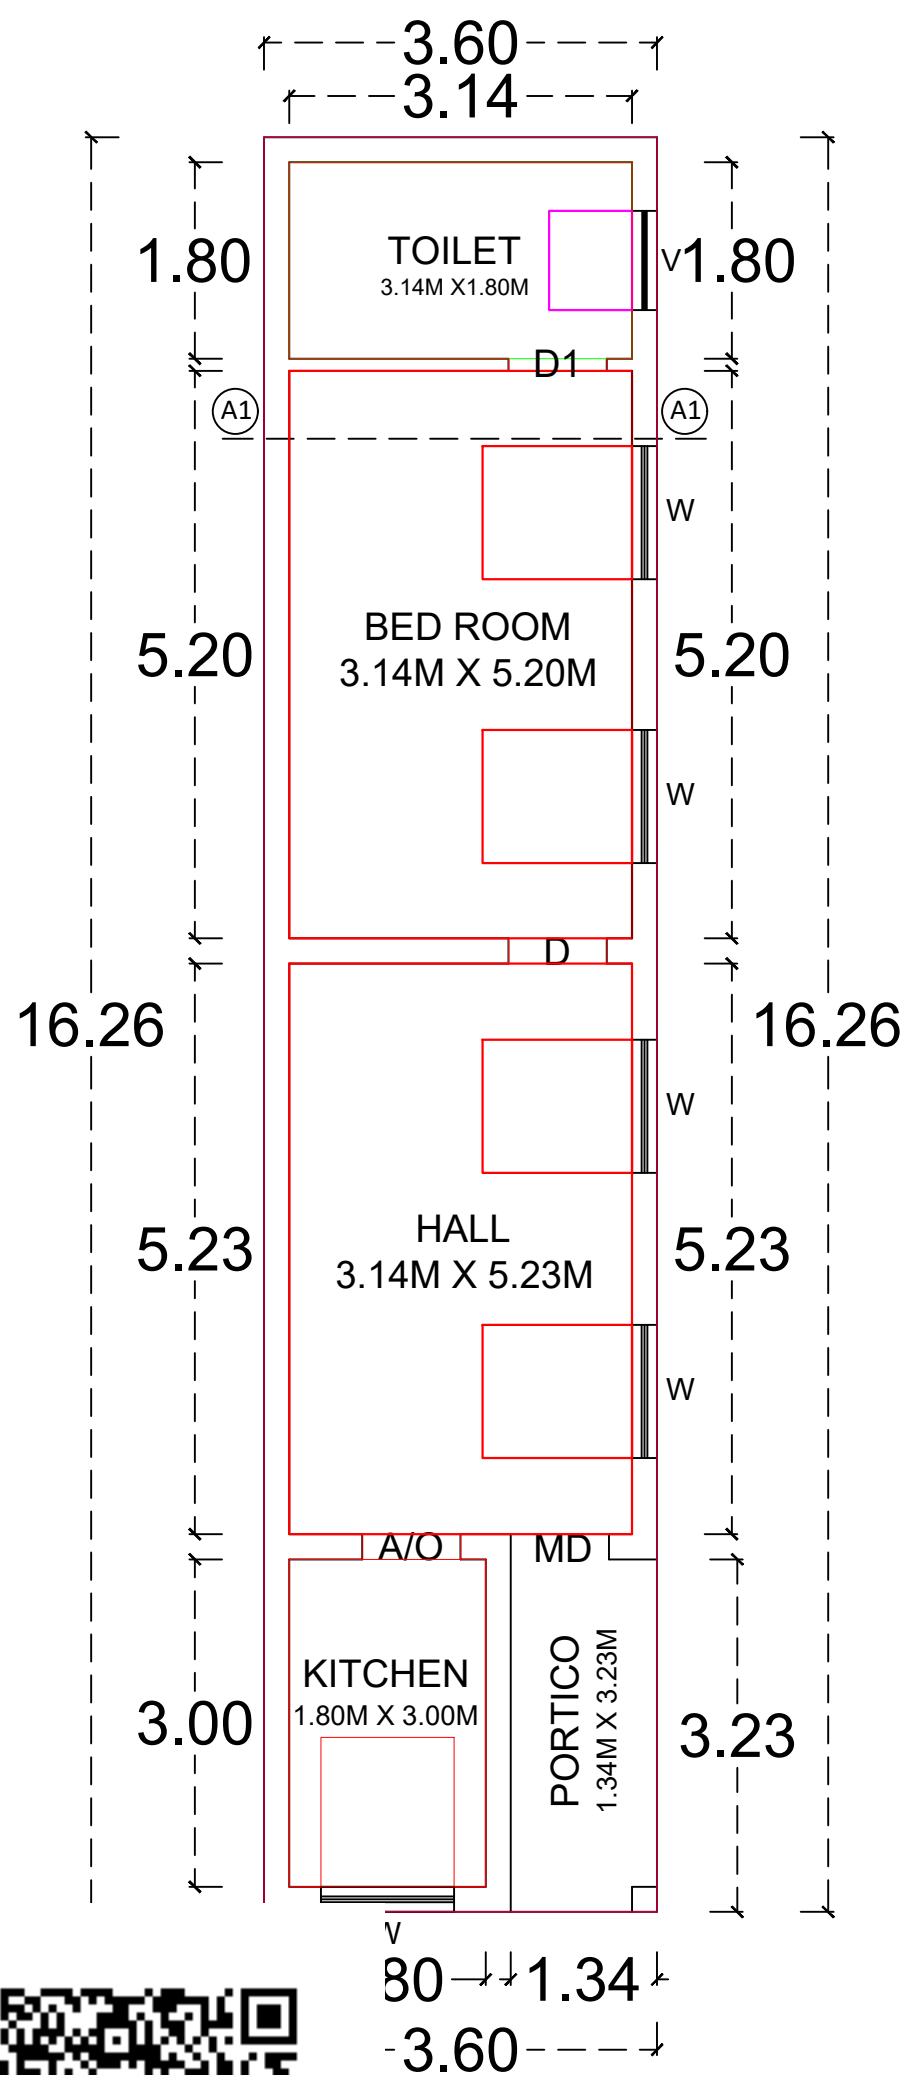
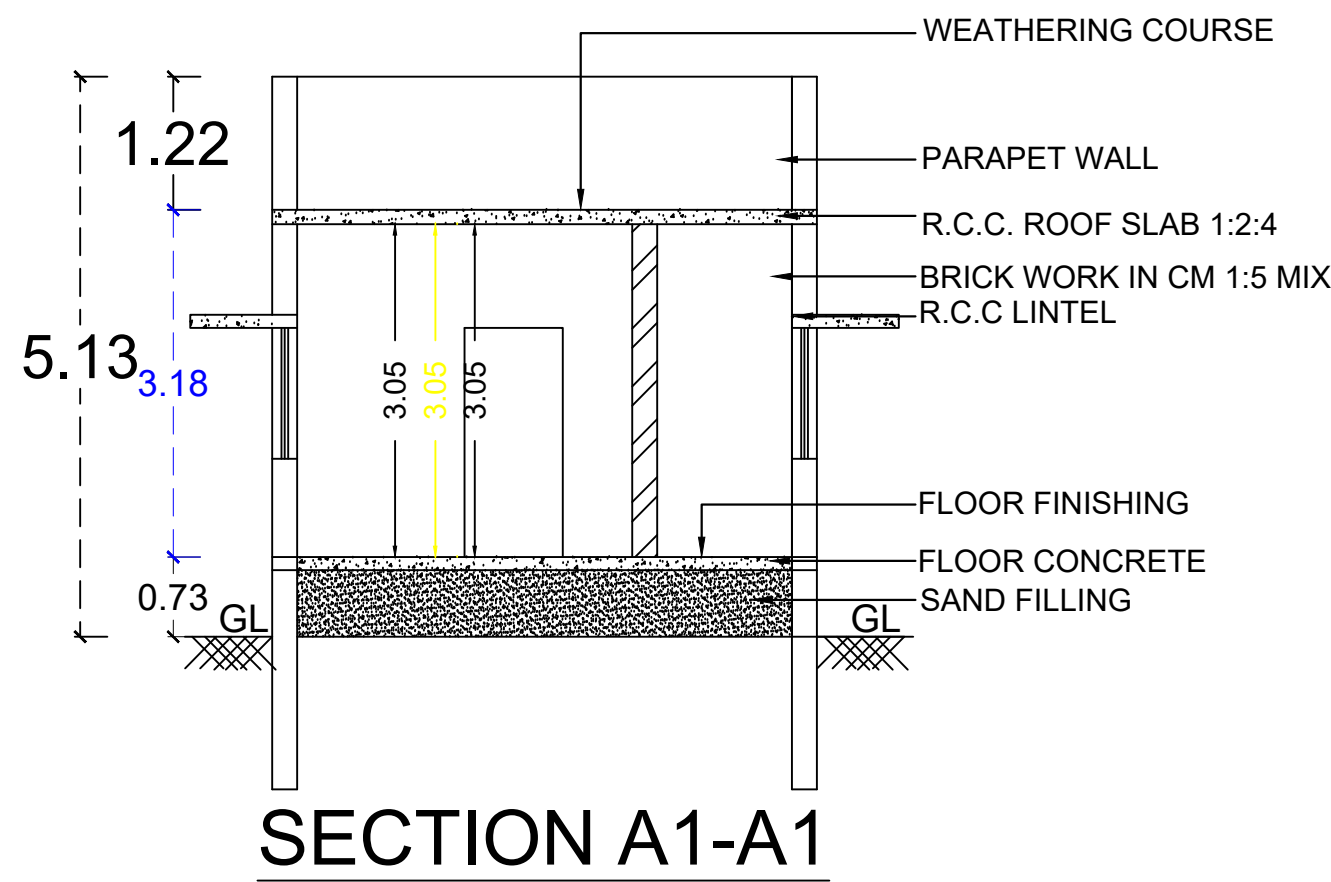
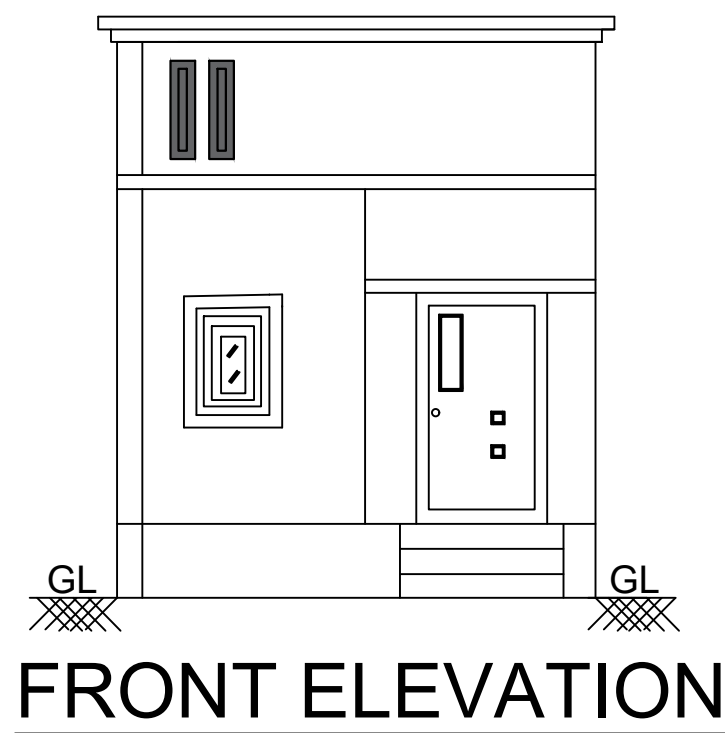
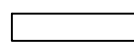
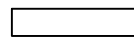
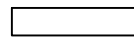
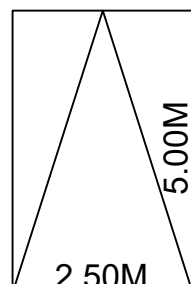


PLAN SHOWING THE CONSTRUCTION OF R.C.C. ROOF RESIDENTIAL BUILDING IN
GROUND FLOOR AT OLD NATHAM S.NO.264/1-PART, NEW NATHAM S.NO.513/14,
PATTA NO.617, VEMBATHUR VILLAGE & PANCHAYAT, VEMBATHUR GROUP,
SIVAGANGAI TALUK & SIVAGANGAI DISTRICT.

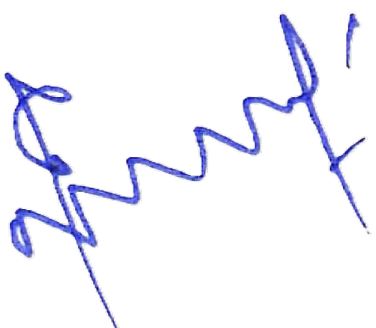

SPECIFICATIONS		
1. SAND FILLING		
2. P.C.C. MIX RATIO 1:5:10 40MM METAL		
3. R.C.C. ISOLATED FOUNDATION		
4. BRICK WORK CM MIX RATIO 1:6		
5 R.C.C. 1:1.5:3 MIX AS PER IS 456 : 2000		
SCHEDULE OF JOINERIES		
MAIN DOOR MD	1.20 X 2.10	
DOOR D	1.00 X 2.10	
DOOR D1	0.90 X 2.10	
WINDOW W	1.20 X 1.20	
VENTILATOR V	0.90 X 0.60	
PLINTH AREA DETAILS		
PLOT AREA	1292.00 SQ.FT	120.03 SQ.M
GROUND FLOOR AREA	630.00 SQ.FT	58.53 SQ.M
VACANT AREA	662.00 SQ.FT	61.50 SQ.M
COLOR INDEX		
	SITE / BOUNDARY AREA	
	PROPOSED BUILDING	
	EXISTING ROAD	
	PARKING CALCULATION:- Floor Area above 75.00sq.m = 1 Car Parking	
CAR PARKING	PARKING PROVIDED:- No. of Car Pockets : 0 No. of Bike Pockets : 2	
	F.S.I DETAILS	PROPOSED PERMISSIBLE
BIKE PARKING	Total Plinth Floor Area Site Area = 58.53 120.03	0.48 2.00
APPLICANT		
P. Jayaram Mr.P.JEYARAMACHANDRAN		
ENGINEER		
 Er. R. ANBAZHAGAN, B.E.,F.I.E.,F.I.V., REGISTERED DTCP ENGINEER REGD. NUMBER: RE/Gr.I/SVG Region/001/2019, SIVAGANGAI MUNICIPALITY, 6, THIRUPATHUR ROAD, (NEAR ANJANEYAR KOIL) SIVAGANGAI - 630 561. CELL NO: 98653 48124.		
OFFICE USE		