
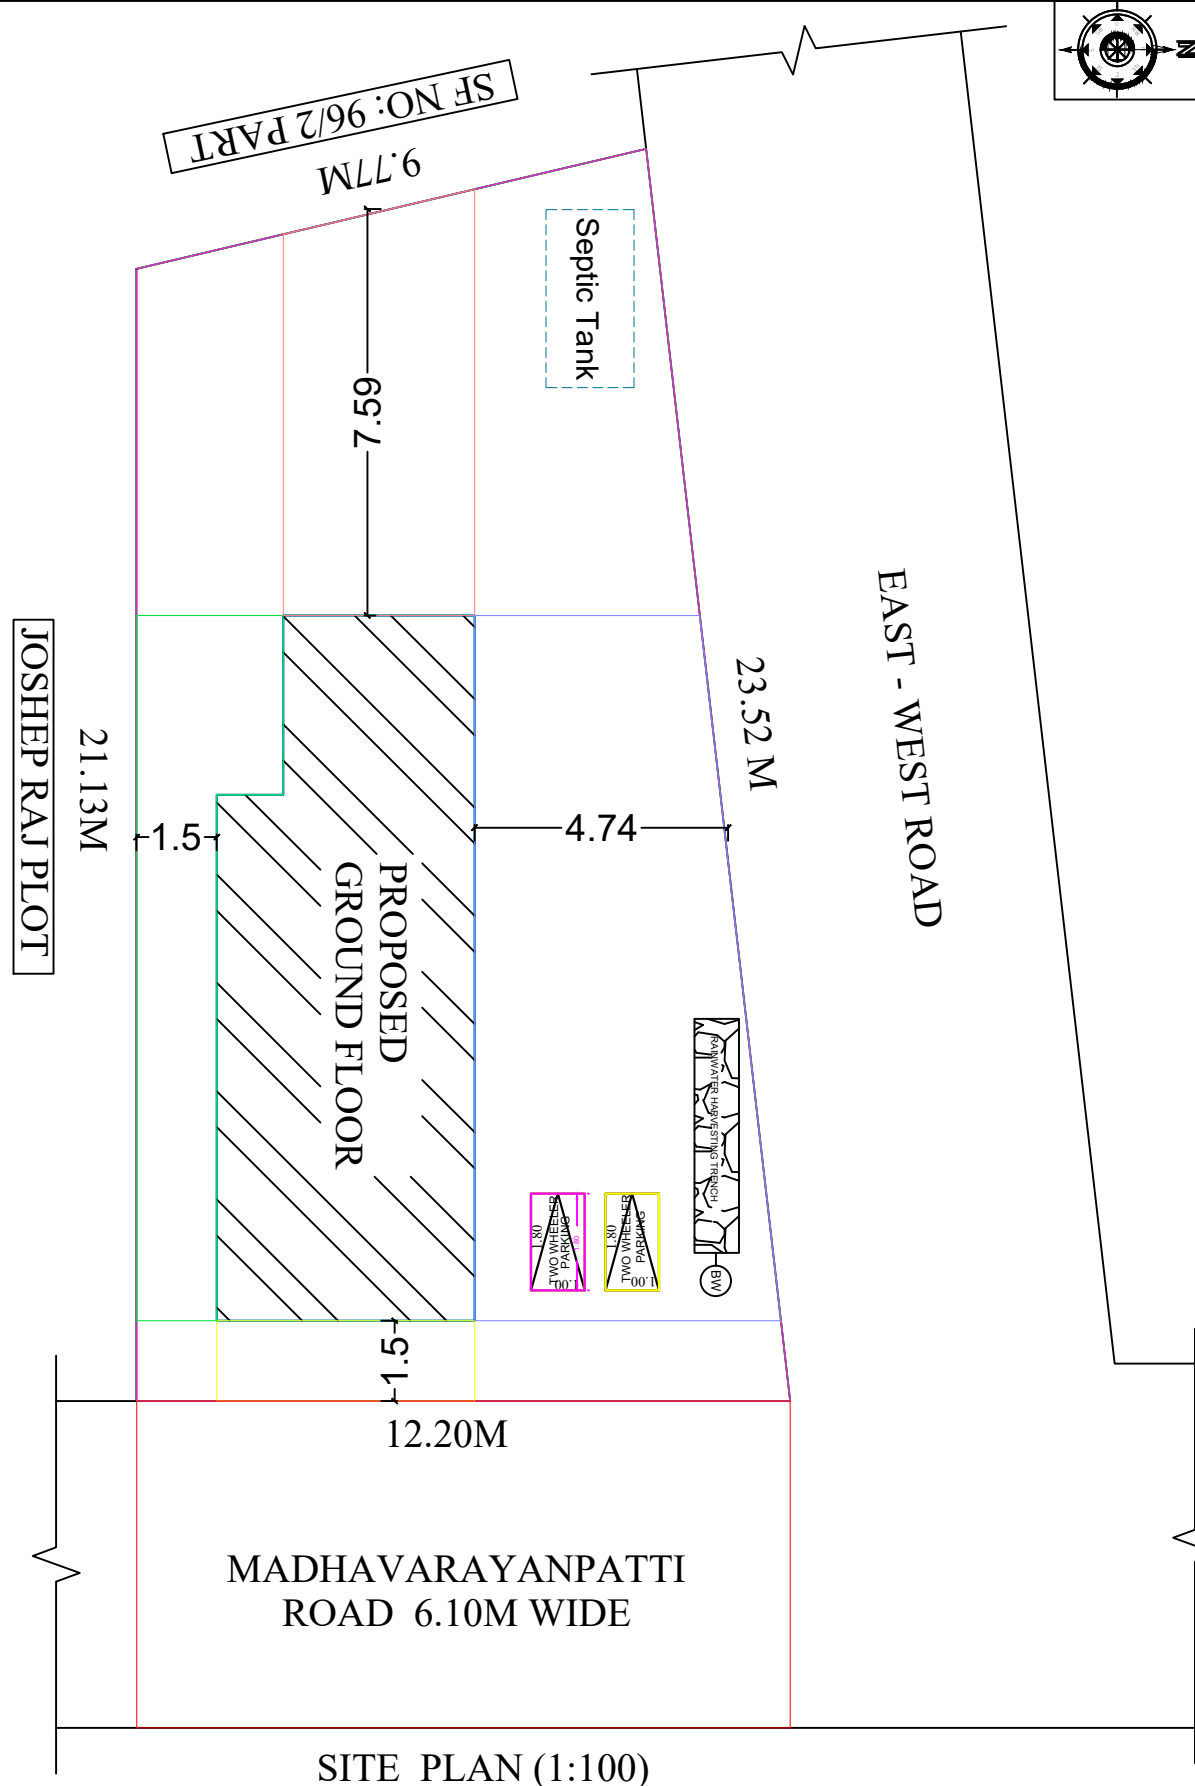
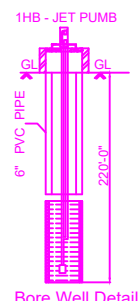
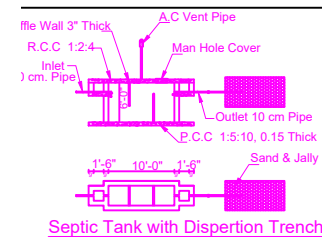
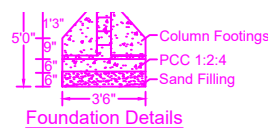
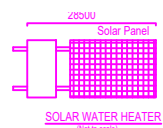
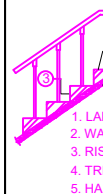
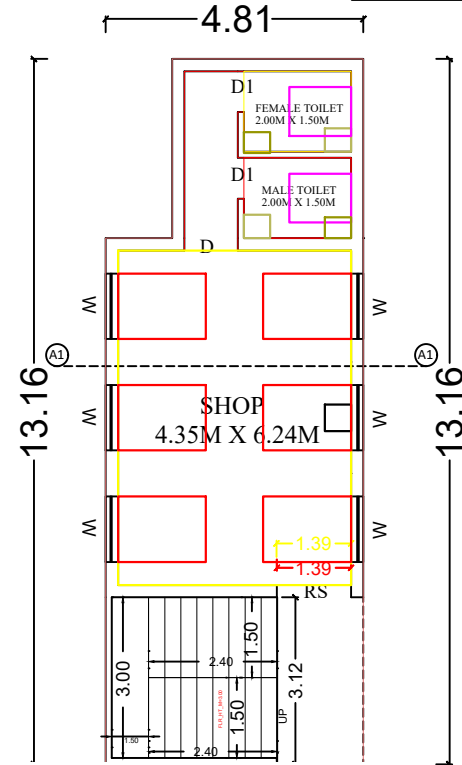


PLAN SHOWING THE PROPOSED CONSTRUCTION OF R.C.C ROOF COMMERCIAL SHOP GROUND FLOOR AT
OLD SF NO: 96/2, NEW SF NO: 96/2B, PATTA NO: 2616, IN KALLAL VILLAGE, KALLAL GROUP, KALLAL PANCHAYAT,
KALLAL UNION, KARAUKUDI TALUK, SIVAGANGAI DISTRICT - TAMILNADU

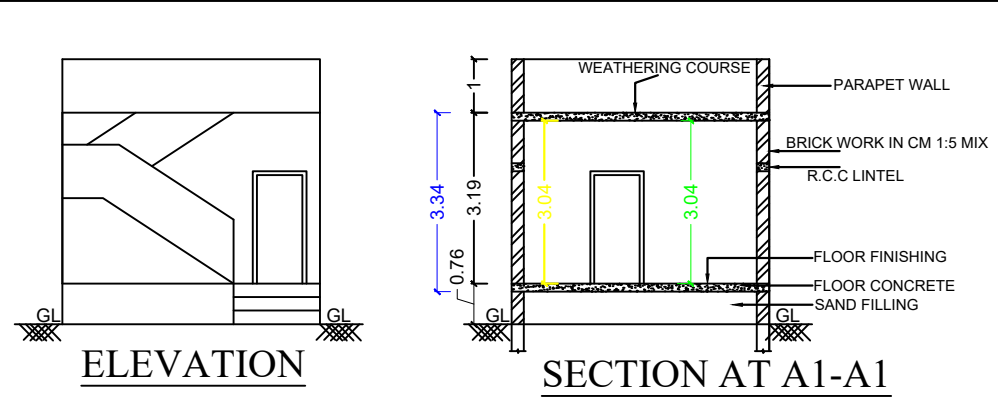

SPECIFICATIONS		
1. SAND FILLING		
2. P.C.C. MIX RATIO 1:5:10 40MM METAL		
3. R.C.C. ISOLATED FOUNDATION		
4. BRICK WORK CM MIX RATIO 1:6		
5 R.C.C. 1:1.5:3 MIX AS PER IS 456 : 2000		
SCHEDULE OF JOINERIES		
MAIN DOOR MD	1.20 X 2.10	
DOOR D	1.00 X 2.10	
DOOR D1	0.90 X 2.10	
WINDOW W	1.20 X 1.20	
VENTILATOR V	0.90 X 0.60	
AREA DETAILS	SQ.FT	SQ.M
SITE AREA	2616.00	243.03
PRO GROUND FLOOR	636.68	59.15
VACANT AREA	1979.32	183.88
COLOR INDEX		
☐	SITE / BOUNDARY AREA	
☐	PROPOSED BUILDING	
☐	EXISTING ROAD	
APPLICANT		
		
Mr. S. SHANMUGARAJA S/o Mr. SOLAIMALAI		
ENGINEER		
		
Er. M. MAHENDRAN., M.E., M.D.B.D., STRUCTURAL ENGINEER REG ENGINEER GRADE - II /SVG DTCP No: 34, 1 st FLOOR THIYAGARAJAR STREET, SEKKALAI 2 nd STREET, KARAUKUDI -630001 CONTACT : 9629648723		
OFFICE USE		