

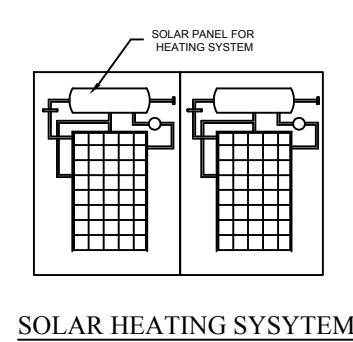
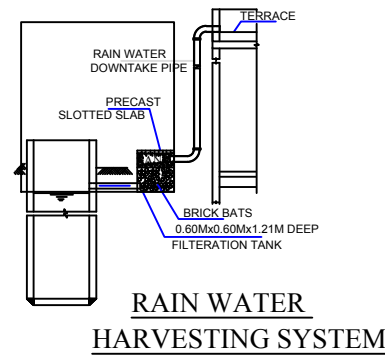
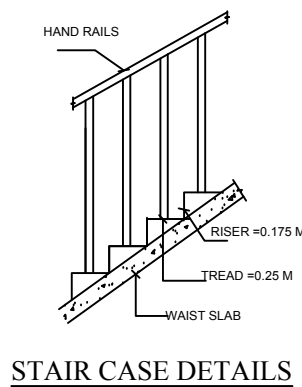
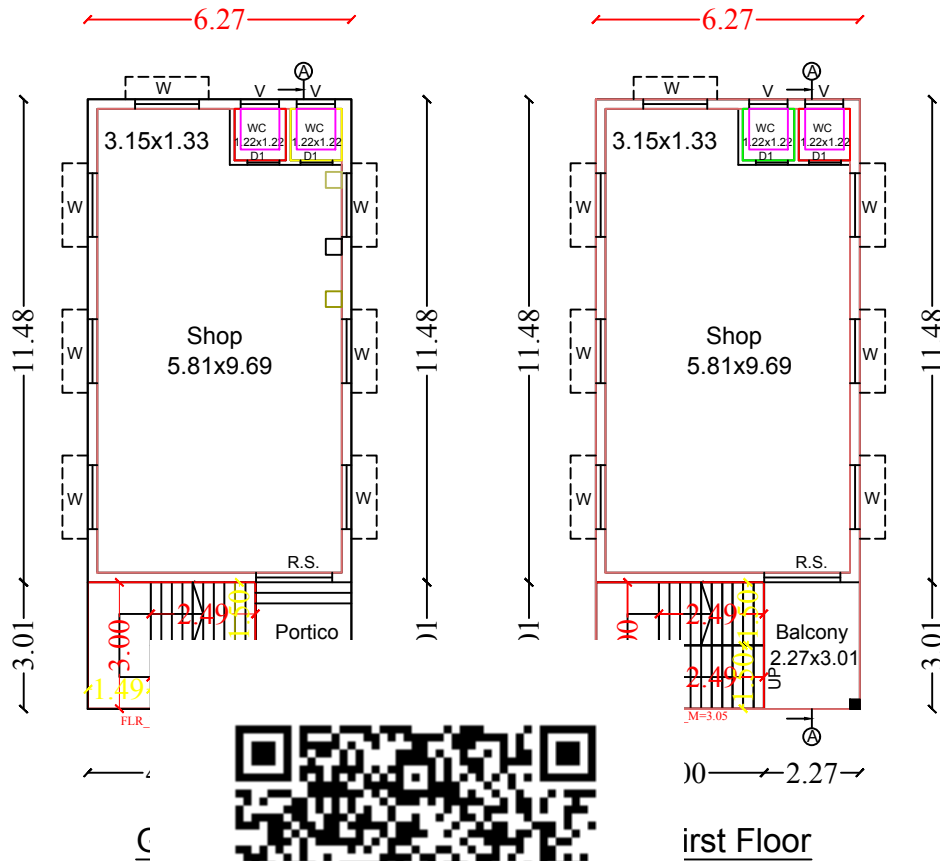
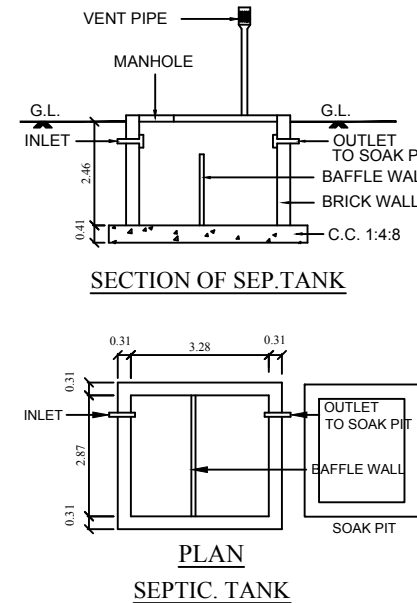
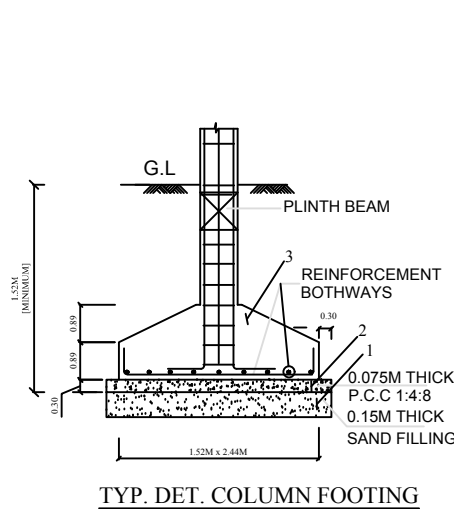
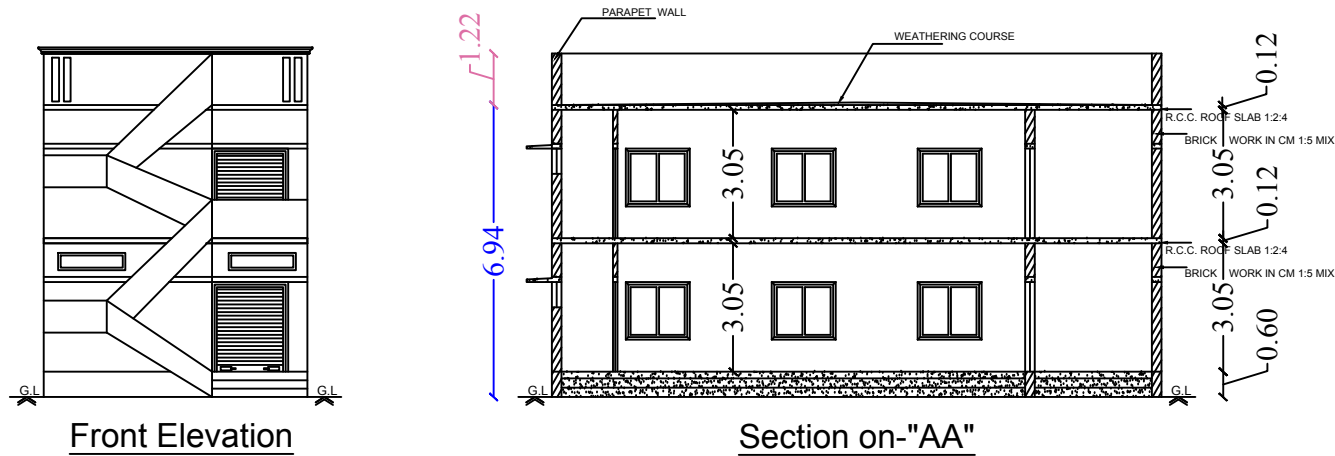


PLAN SHOWING THE PROPOSED CONSTRUCTION OF R.C.C. ROOF SHOPS BUILDING GROUND FLOOR AND FIRST FLOOR AT NATHAM OLD SY.NO.547/4, NEW NATHAM SY.NO.547/4B, NATHAM PATT A NO.638, IN NORTH SINGAMPUNARI VILLAGE, SINGAMPUNARI GROUP, ANAIKARAIPATTI PANCHAYAT, SINGAMPUNARI UNION, SINGAMPUNARI TALUK, SIVAGANGAI DISTRICT.

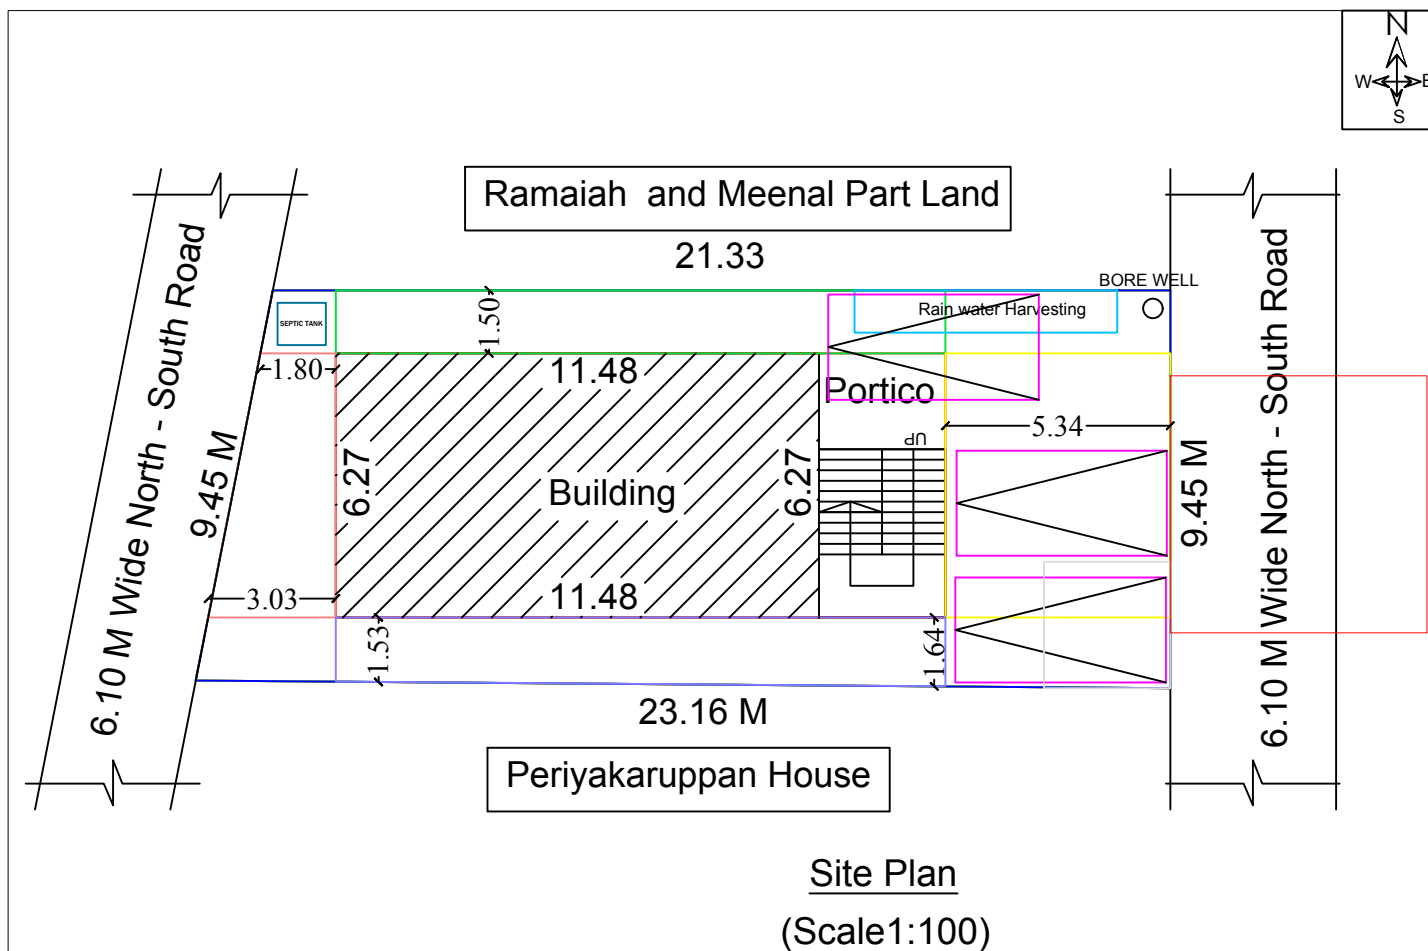

DETAILS OF PERCUSSION PIT

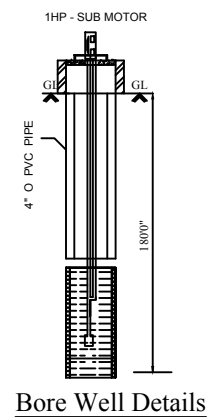

LEGEND	FEET	METRE
RD, D DOOR	3'0"x7'0"	0.92x2.13
MD MAIN DOOR	3'6"x7'0"	1.10x2.13
D1 DOOR	2'6"x7'0"	0.76x2.13
AO ARCH OPEN	3'0"x7'0"	0.92x2.13
W WINDOW	5'0"x4'6"	1.52x1.37
V VENTILATOR	3'0"x2'0"	0.92x0.60

AREA DETAILS	SQ.FT.	SQ.M.
As Per Document	2263.00	210.23
As Per Patta	2260.42	210.00
As Per Site	2260.42	210.00

PLINTH AREA DETAILS		
Ground Floor Area	978.01	90.86
First Floor Area	978.01	90.86
Open Space Area	1282.41	119.14

FSI DETAILS	PROPOSED	PERMISSIBLE
Total Plinth Area Plot Area 181.72 210.00	0.86	2

OWNER'S NAME & SIGN:-

Smt.A.Shajitha Banu
D/o. Thiru.lthayathulla

ENGINEER:-