




**PLAN SHOWING THE PROPOSED CONSTRUCTION OF A R.C.C. ROOF RESIDENTIAL BUILDING IN S.F No:-277/9,
AT VELIYARI VILLAGE, KELA PATAMANGLAM VILLAGE PANCHAYAT, TIRUPATHUR TALUK,
SIVAGANGAI DISTRICT.**

SCALE : 1 INCH = 8 FEET (OR) 1 CM = 1 M



APPLICANT : Mrs.M.THALAPATHI.

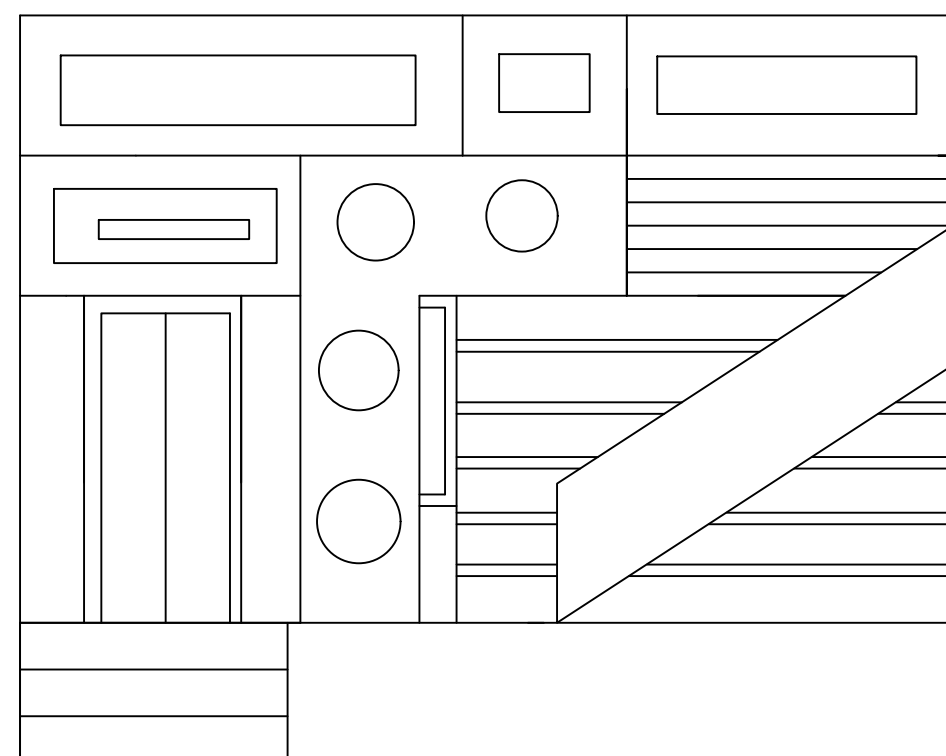

ELEVATION

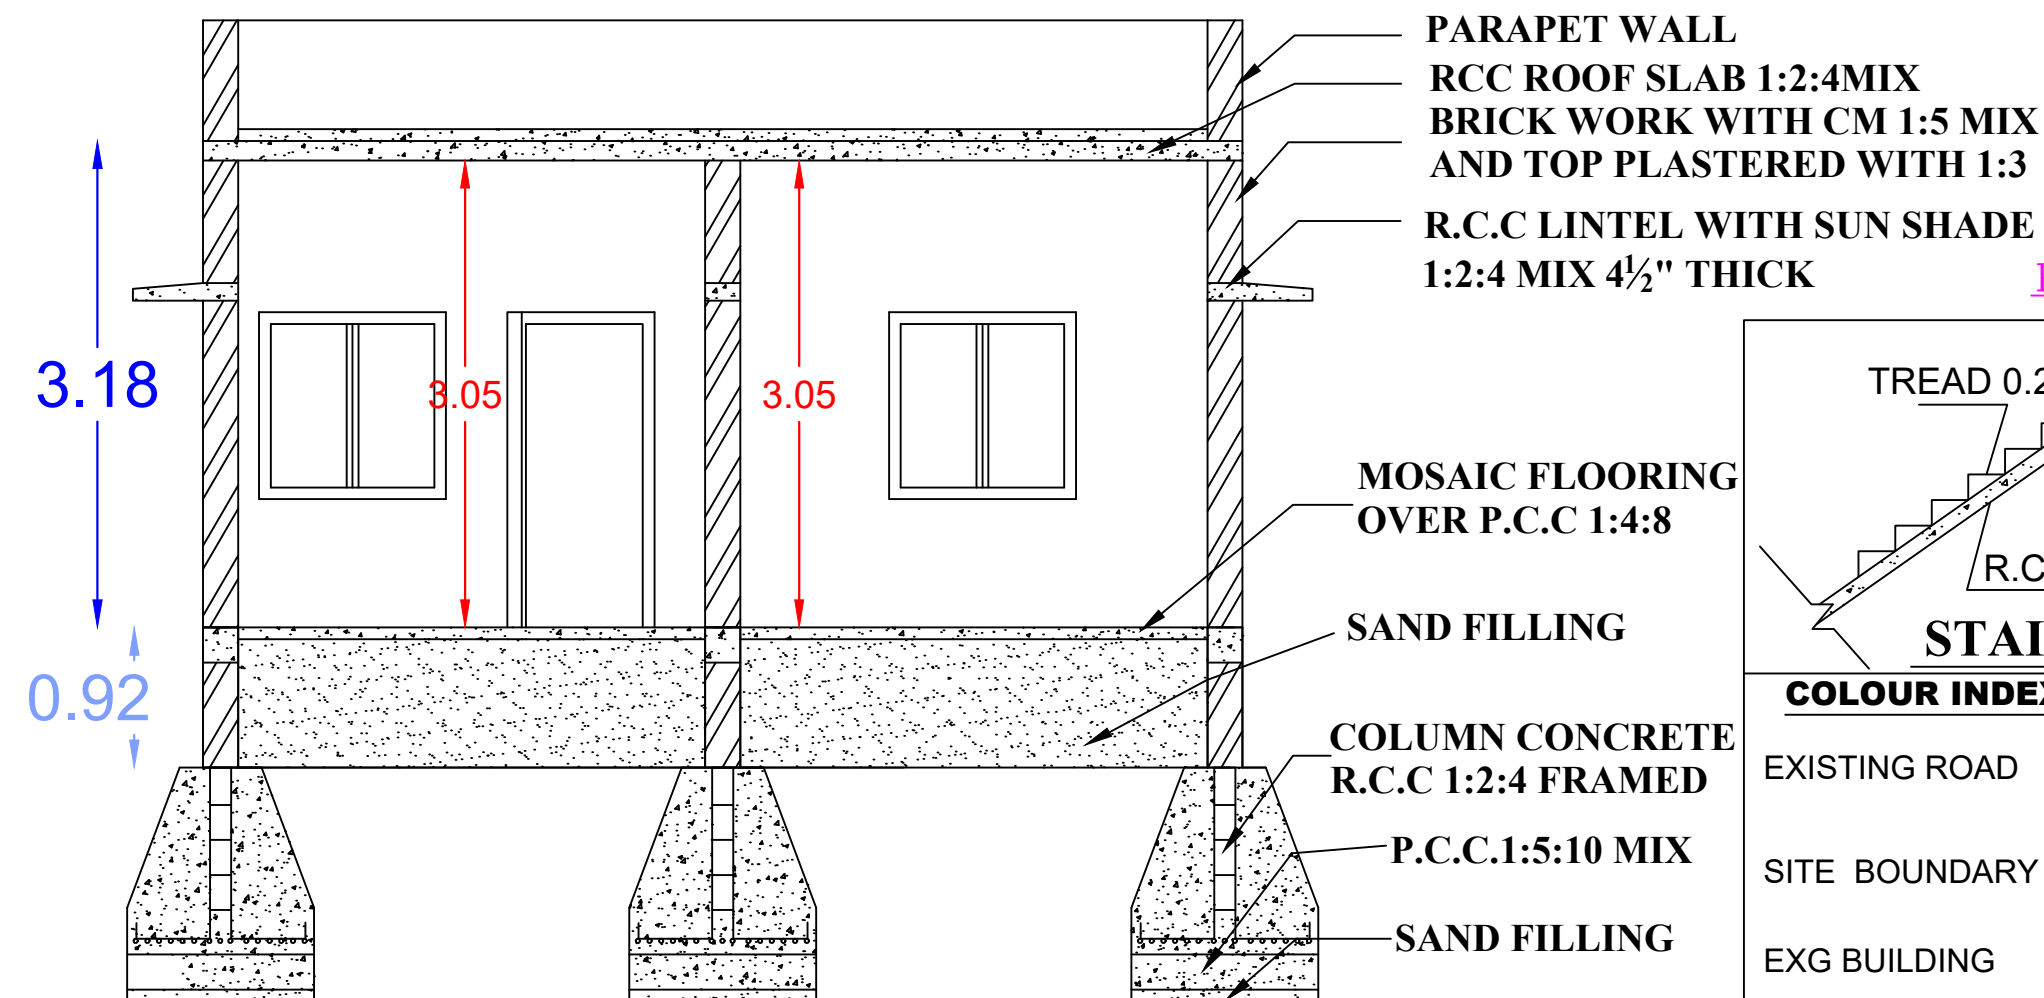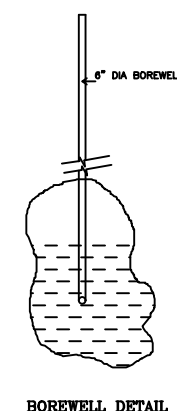




SECTION ON BB

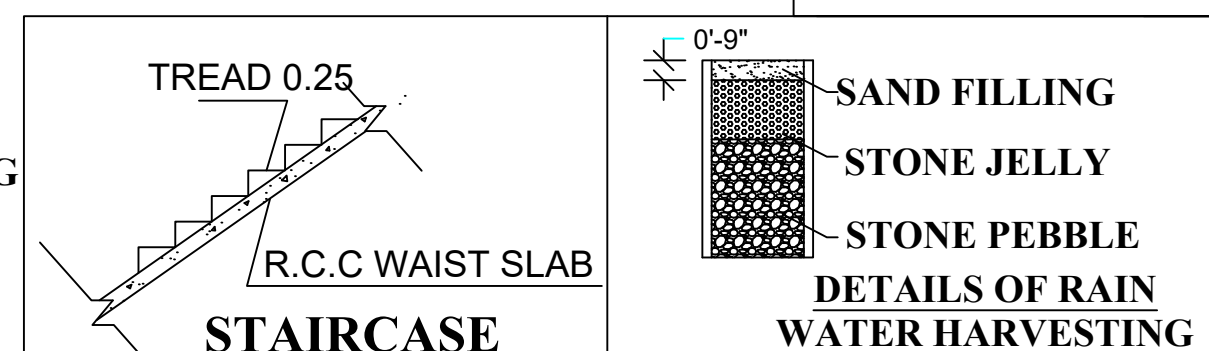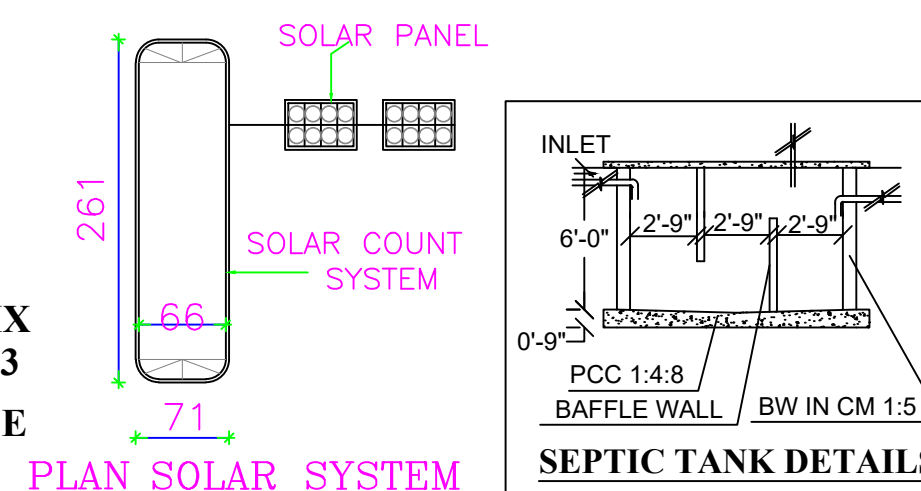

<u>COLOUR INDEX</u>		<u>JOINERIES :</u>	
EXISTING ROAD	☐	GG	-GRILL GATE - 1.07 X 2.13
		MD	-MAIN DOOR - 1.07 X 2.13
		D	-DOOR - 0.91 X 2.13
SITE BOUNDARY	☐	D1	-DOOR - 0.76 X 2.13
		W	-WINDOW - 1.22 X 1.37
EXG BUILDING	☐	V	-VENTILATOR-0.91 X 0.61

AREA CALCULATION :-

TOTAL AREA OF SITE :-	248.00 SFT (OR)	23.04 SQM
PRO. G.FLOOR AREA :-	225.00 SFT (OR)	20.91 SQM
AREA LEFT TO OPEN :-	23.00 SFT (OR)	2.14 SQM

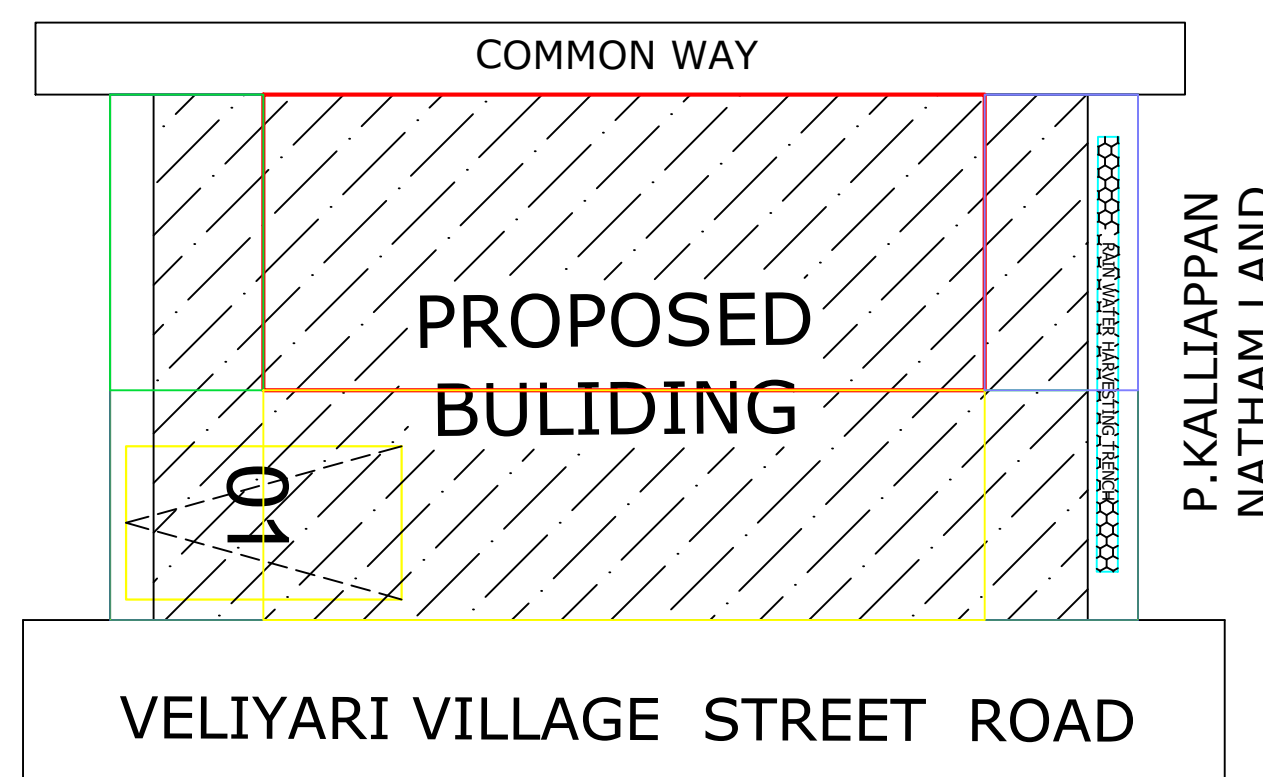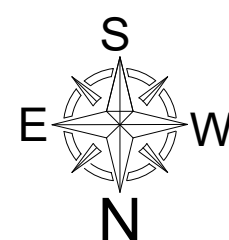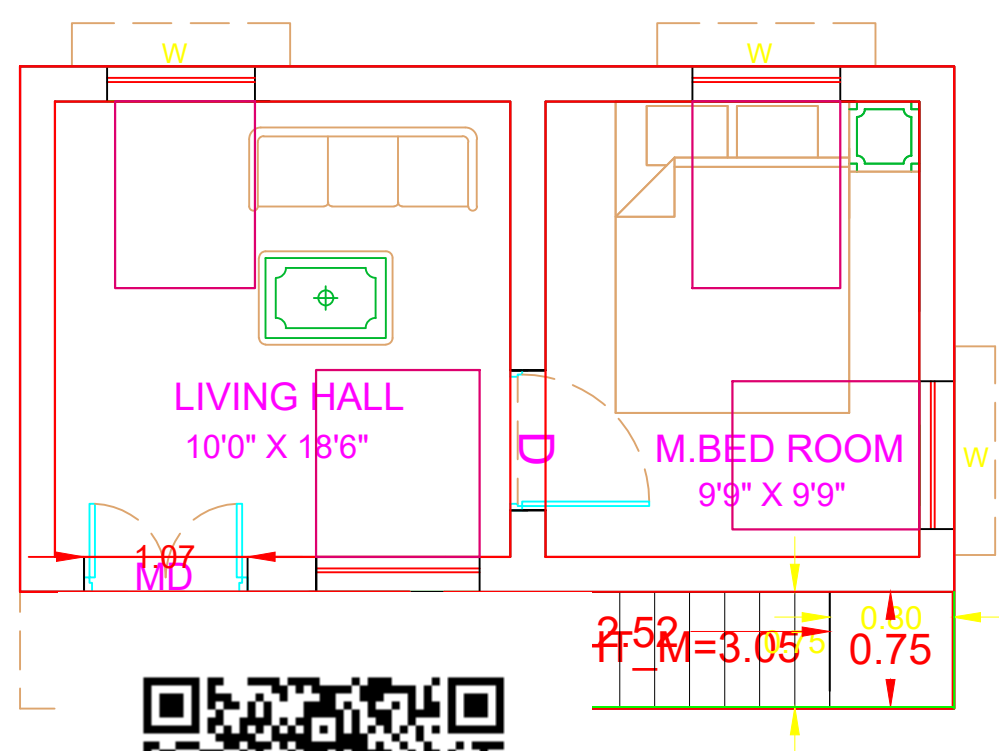

SITE PLAN
SCALE 1 INCH = 32 FEET

OWNER:-

ENGINEER:-