



PLAN SHOWING THE PROPOSED CONSTRUCTION OF A C SHEET ROOF GROUND FLOOR RESIDENTIAL BUILDING AT OLD SY. NO: 64/6, 64/7, 65/2 & 65/3, RE - SY.NO: 64/6, 64/7A, 65/9 & 65/14, NEW SY.NO: 64/29B, OLD PATTA NO: 101, NEW PATTA NO: 854, PLOT NO: 75, IN "MEENACHI NAGAR", THALAIYUR VILLAGE AND GROUP, KANDADEVI PANCHAYAT, DEVAKOTTAI UNION, DEVAKOTTAI TALUK, SIVAGANGAI DISTRICT.


APPLICANT :- Mr. R. MANIKANDAN S/o Mr. RAJENDRAN

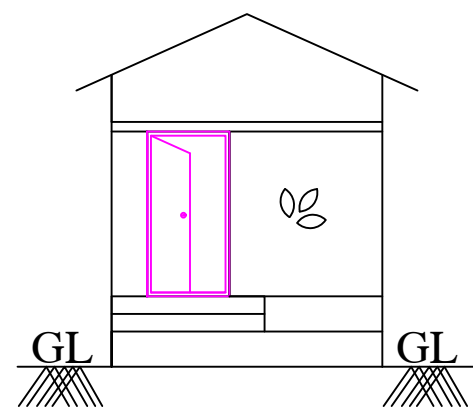

ELEVATION


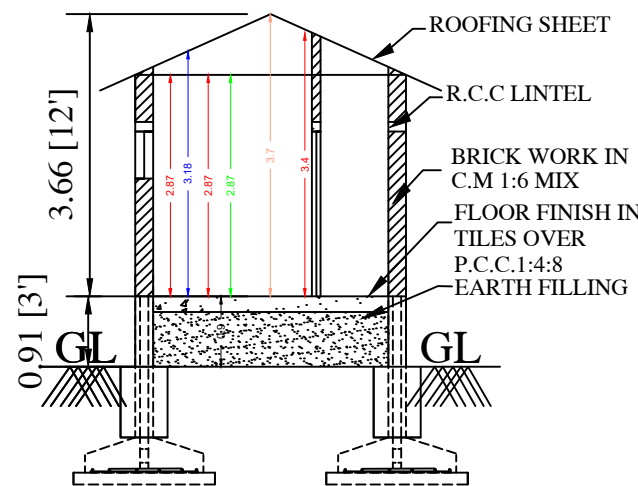


SECTION AA

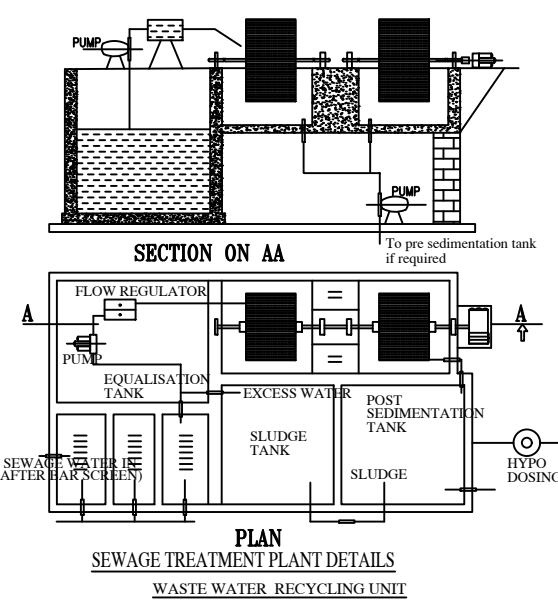


PLAN
SEWAGE TREATMENT PLANT DETAILS
WASTE WATER RECYCLING UNIT

DETAILS OF EARTHQUAKE :

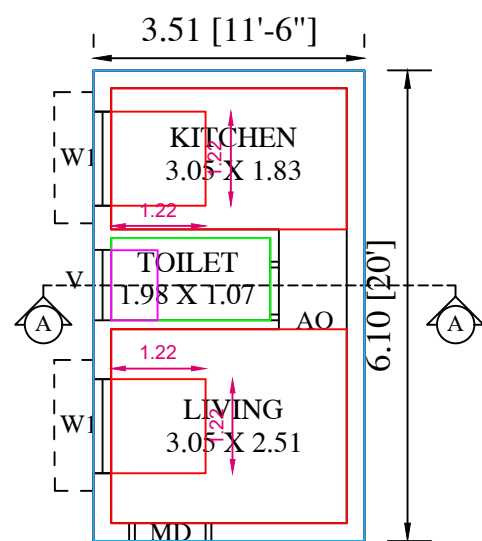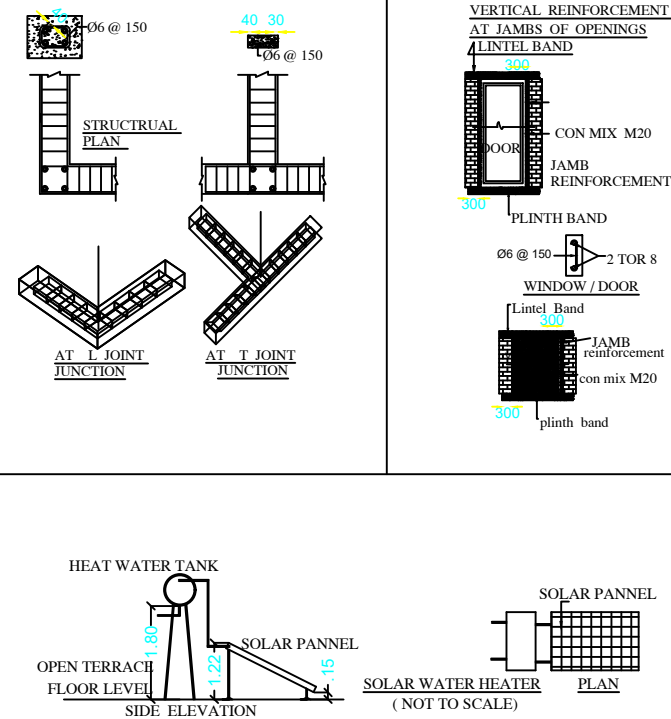


PROPOSED GROUND FLOOR PLAN


STAIRCASE DETAILS
(NOT TO SCALE)

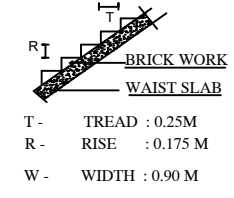


DETAILED PLAN OF
RAINWATER
PERCOLATION AND
COLLECTION PIT

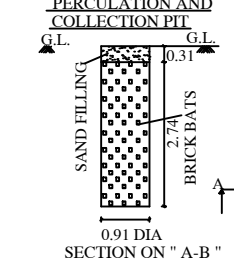


WITH DISPERSION TRENCH 225

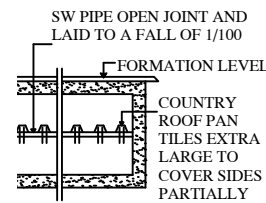

ON OF DISPERSION TRENCH

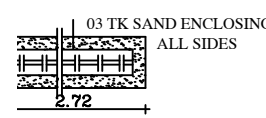

PLAN OF DISPERSION TRENCH

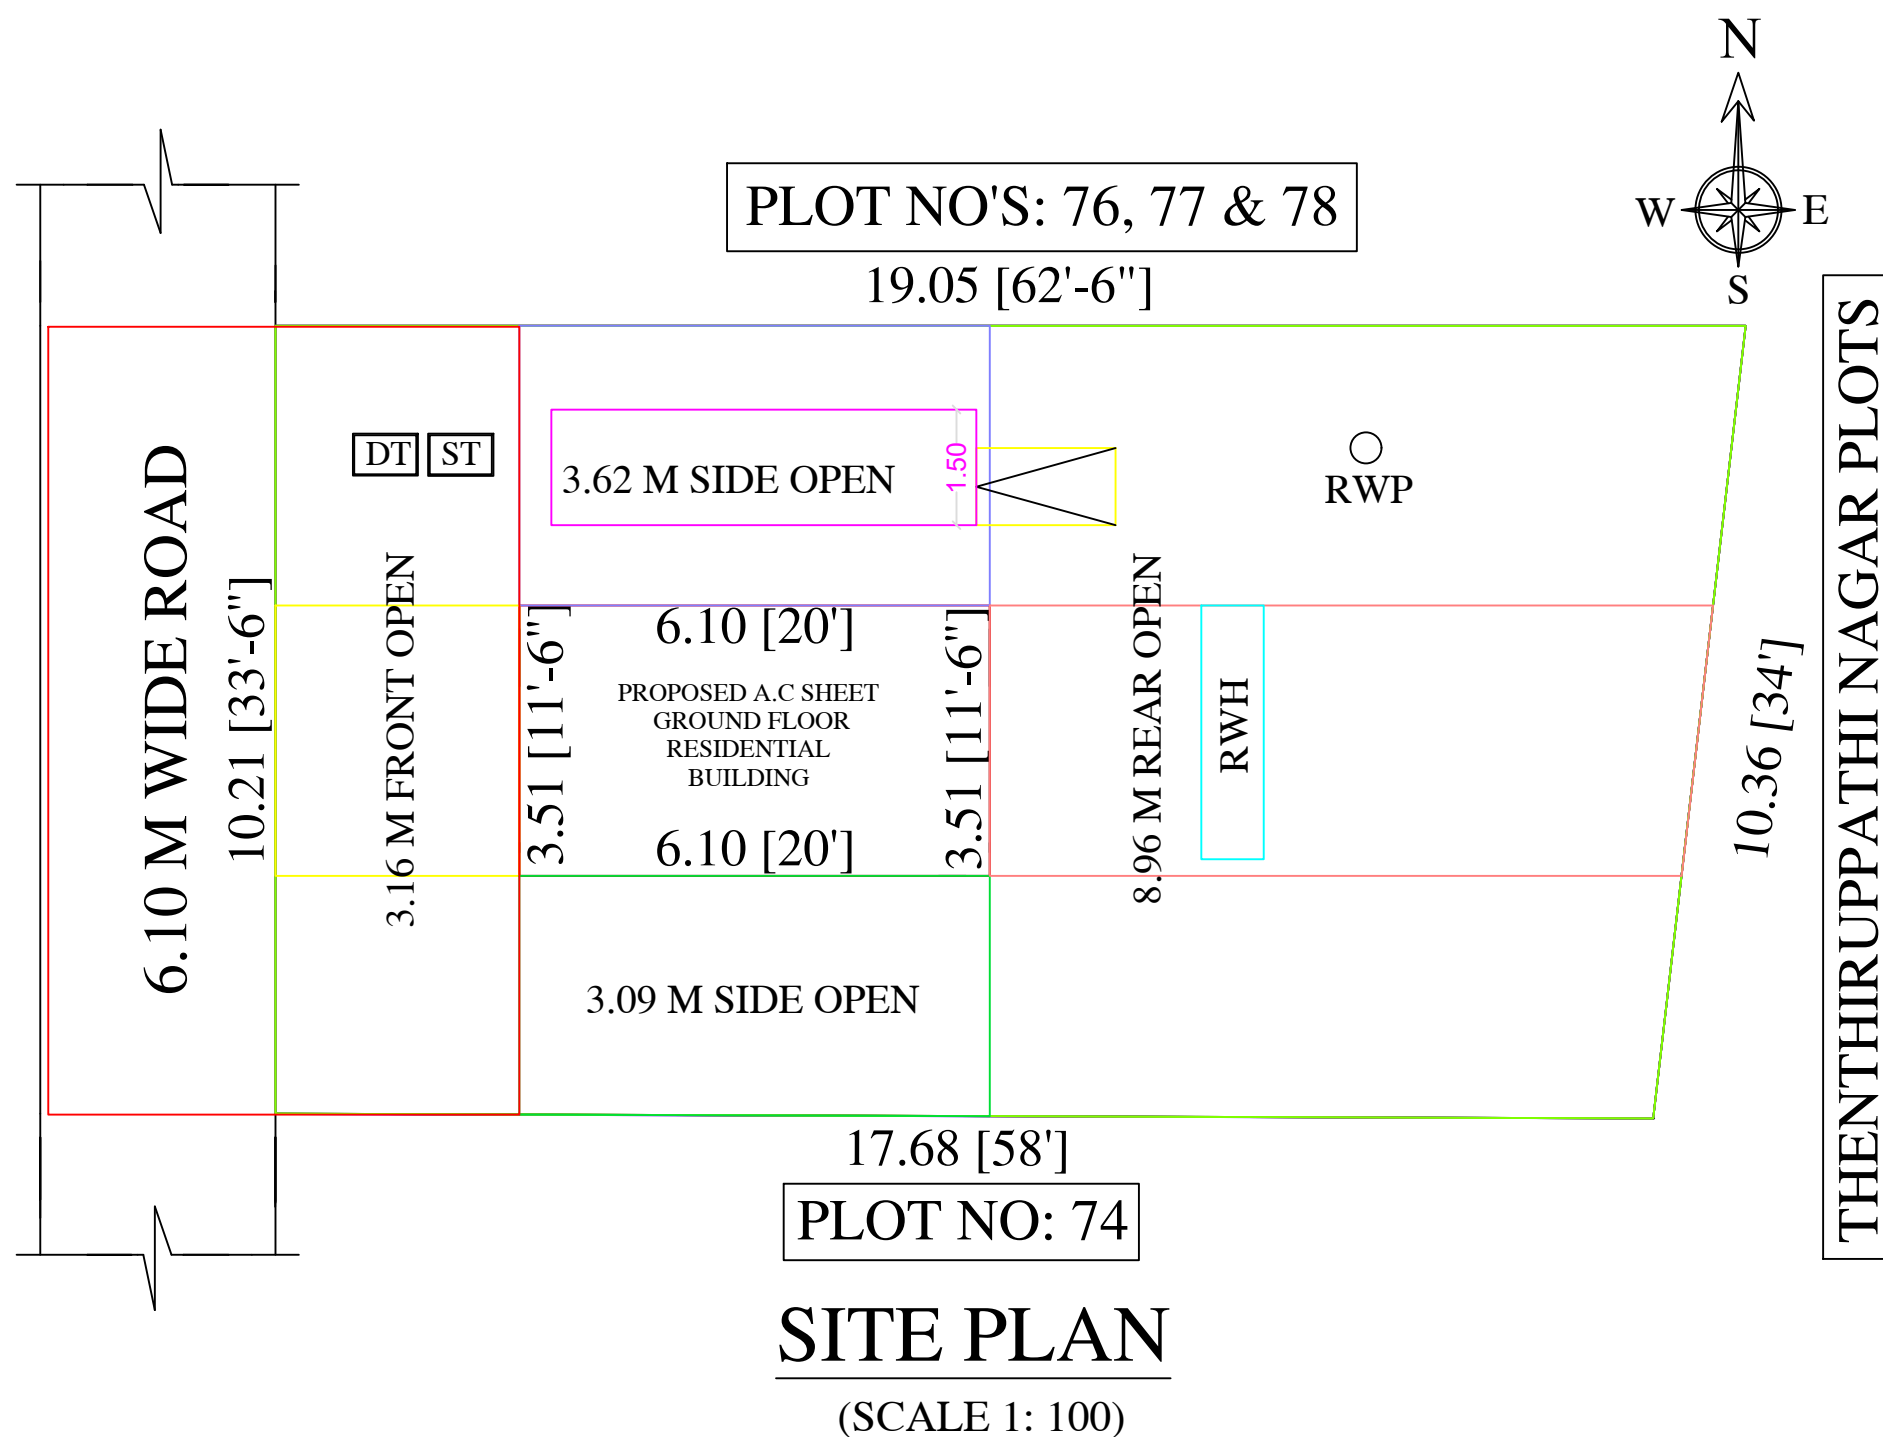

AREA DETAILS	SQ.M	SQ.FEET
AS PER DOCUMENT	189.00	2033.50
AS PER PATTA	189.00	2033.50
AS AT SITE	188.98	2034.16
PLINTH AREA		
PRO. GROUND FLOOR AREA	21.37	230.03
AREA OF OPEN SPACE	167.63	1803.47
PARKING	REQUIRED	PROVIDED
CARS SPACE	-	-
TWO WHEELER SPACE	-	1
FSI	0.11	
PLOT COVERAGE	11.30%	

DETAILS OF JOINERIES

MD - DOOR	1.52 X 2.13	W - WINDOW	1.22 X 0.91
D - DOOR	0.91 X 2.13	W1 - WINDOW	1.22 X 1.22
D1 - DOOR1	0.76 X 2.13	W2 - WINDOW	1.22 X 1.52
AO - OPEN	0.91 X 2.13		
V - VENTILATOR	0.91 X 0.61		

APPLICANT:-

R. MANIKANDAN

REGISTERED ENGINEER: