


PLAN SHOWING THE PROPOSED CONSTRUCTION OF R.C.C. ROOF RESIDENTIAL BUILDING GROUND FLOOR AT OLD NATHAM SY.NO.172 PART, NEW NATHAM SY.NO.614/6, SUB DIVISION SY.NO.614/6P, NATHAM PATTA NO.1019, IN PALAVANKUDI VILLAGE, PALAVANKUDI PANCHAYAT, ARANMANAIPATTI GROUP, KALLAL UNION, KARAUKUDI TALUK, SIVAGANGAI DISTRICT.

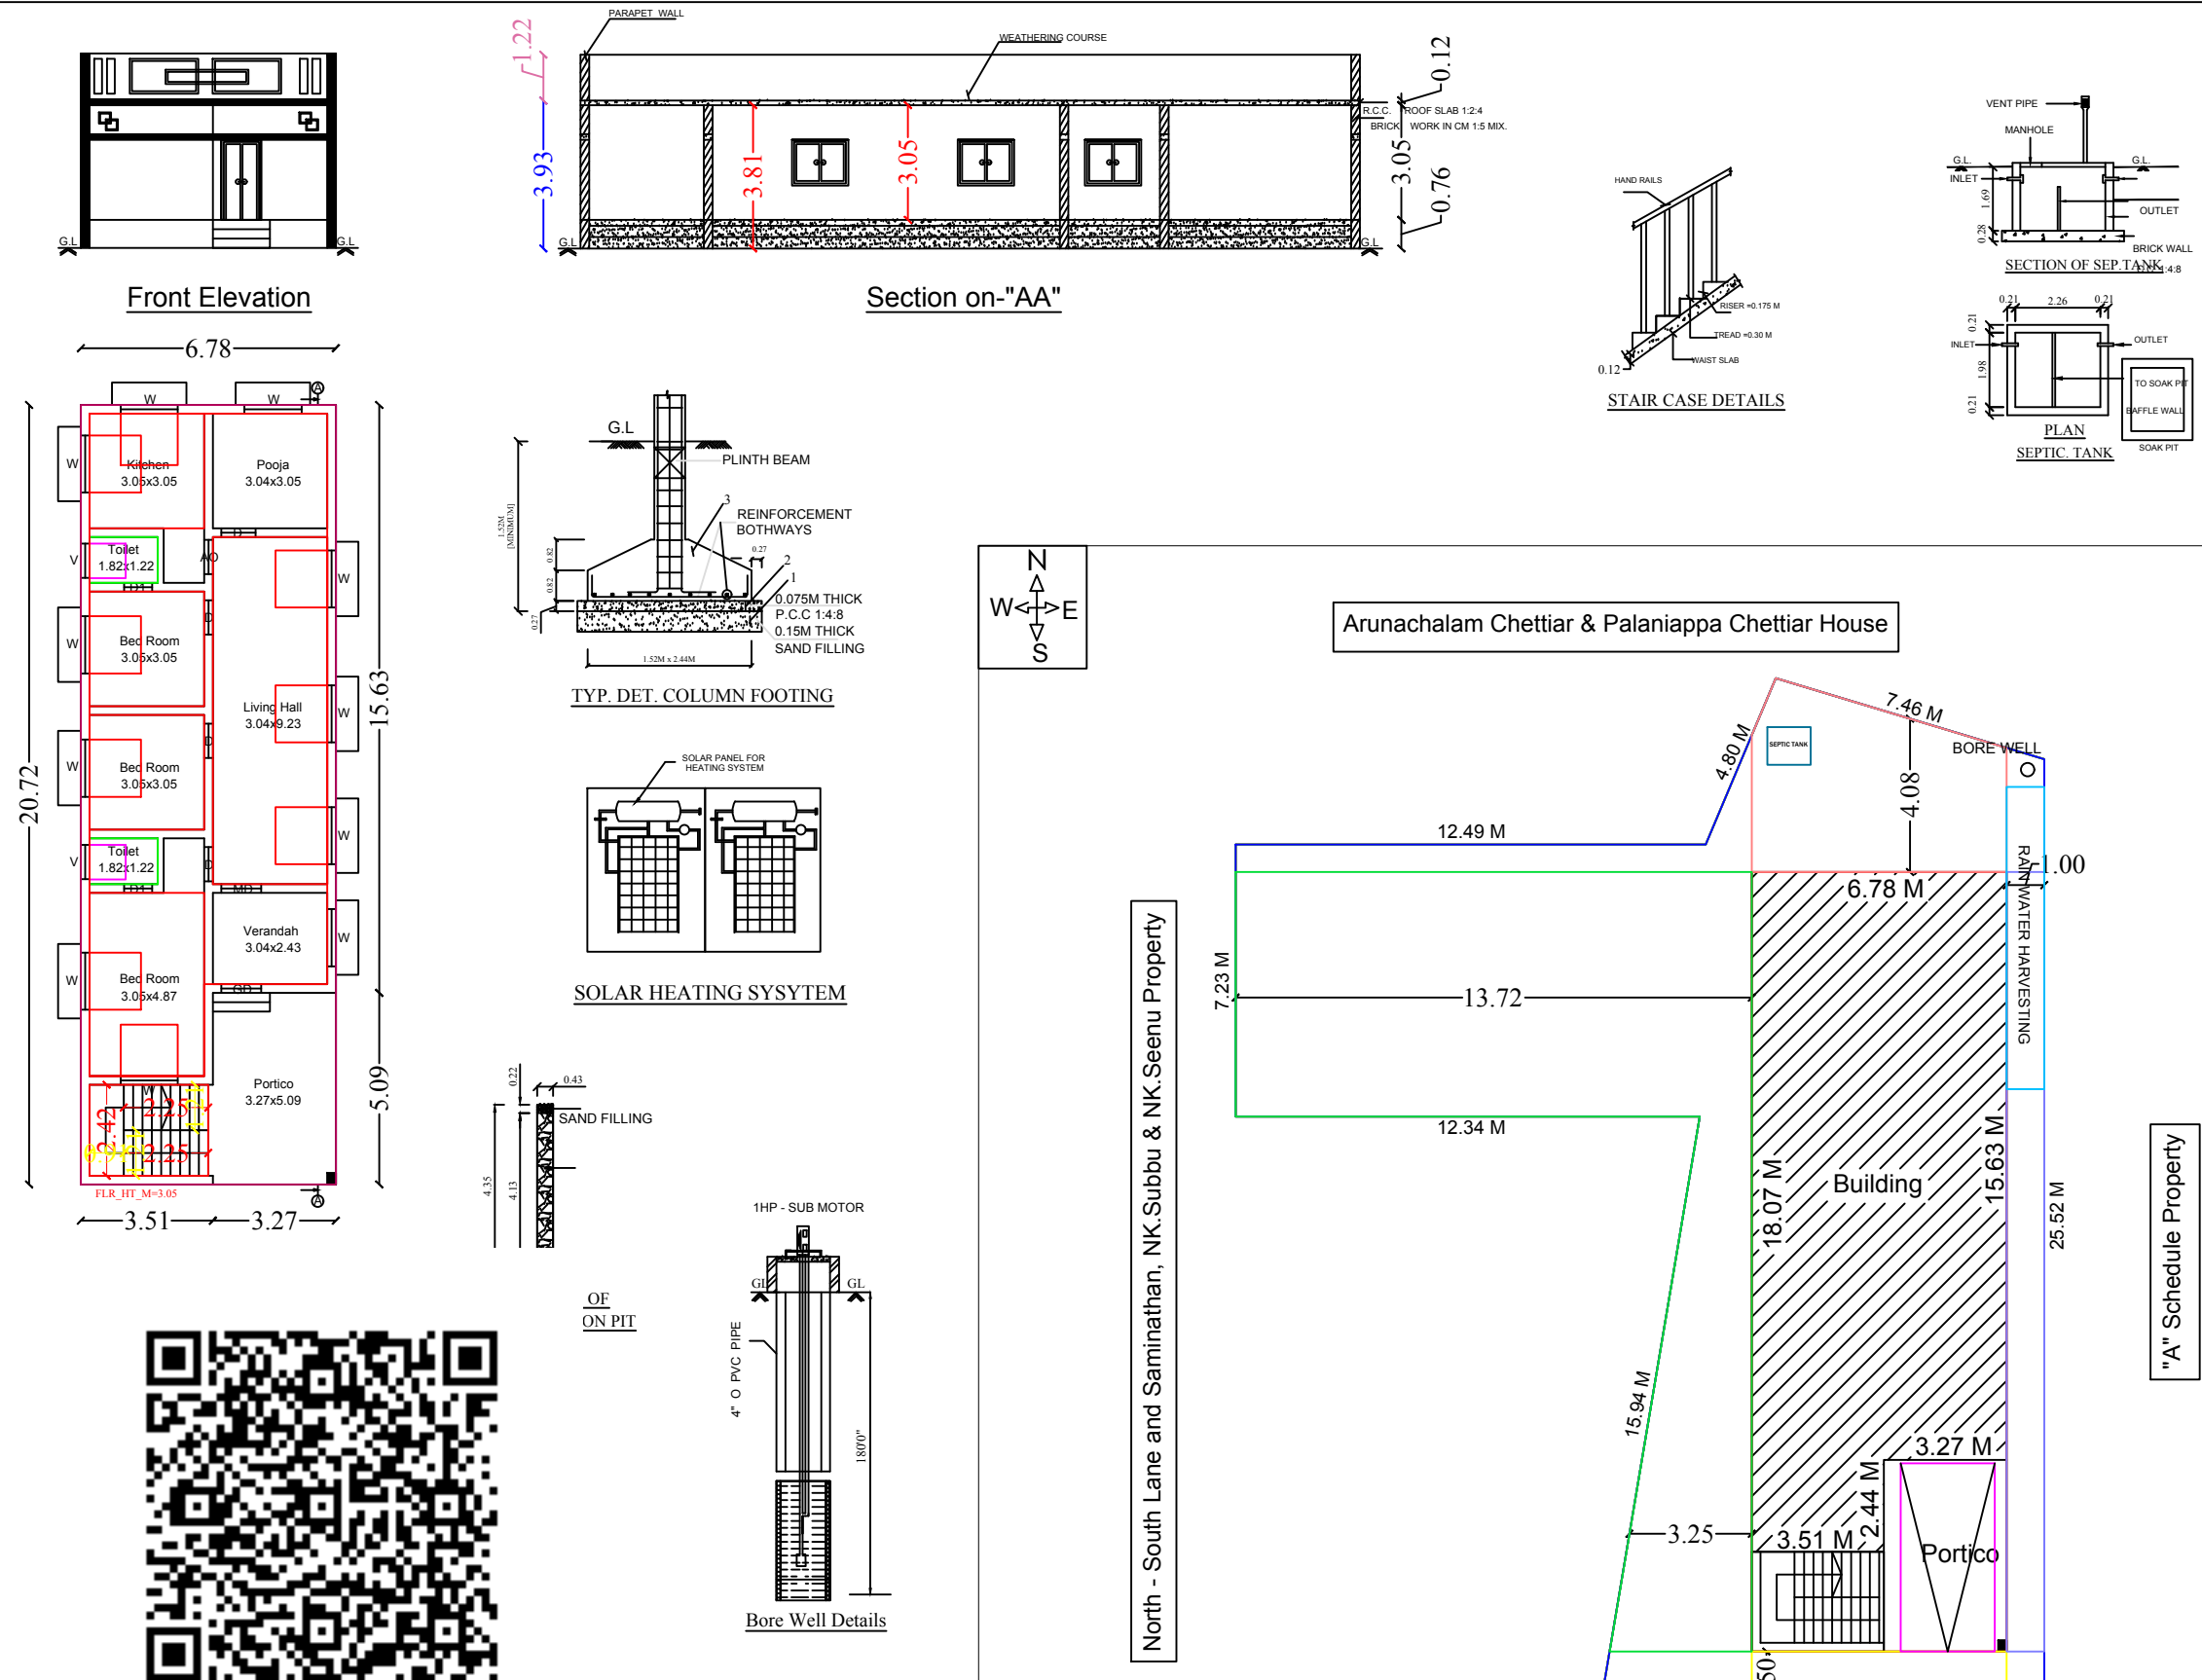


LEGEND		FEET	METRE
RD, D DOOR		3'0"x7'0"	0.92x2.13
MD MAIN DOOR		3'6"x7'0"	1.10x2.13
D1 DOOR		2'6"x7'0"	0.76x2.13
AO ARCH OPEN		3'0"x7'0"	0.92x2.13
W WINDOW		4'0"x4'6"	1.21x1.37
W1 WINDOW		5'0"x4'6"	1.52x1.37
W2 WINDOW		10'0"x4'6"	3.05x1.37
V VENTILATOR		3'0"x2'0"	0.91x0.60
AREA DETAILS		SQ.FT.	SQ.M.
As Per Document		3874.00	360.00
As Per Patta		3874.00	360.00
As Per Site		3874.00	360.00
PLINTH AREA DETAILS			
Ground Floor Area		1512.11	140.48
Open Space Area		2361.89	219.42
FSI DETAILS		PROPOSED	PERMISSIBLE
<u>Total Plinth Area</u> Plot Area 140.48 360.00		0.39	2

OWNER'S NAME & SIGN:-

Thiru.K.Nagappan
S/o. Thiru.Kasi

ENGINEER:-

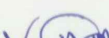

Ln.Er. V. MUTHU, B.E., M.I.E., F.I.V., M.Sc (Valuation),
Registered Valuer, (I.T.) Reg. No: 07 / 2004-05 (Wealth Tax) / IBBI
Chartered Engineer, Structural Engineer,
Karaikudi Municipality Registered Engineer Grade - II
D.T.C.P & Collectorate Panel Engineer
M.R. CONSTRUCTIONS
No: 25, " Ever Green Complex " , College Road,
Karaikudi - 2, Sivagangai District.
Cell: 94432 26127, 6379891035

OFFICE:-



Ln.Er.V.Muthu B.E.,M.I.E.,F.I.V.,M.Sc., (RV)
MR CONSTRUCTIONS
No.25, Ever Green Complex, College Road
Karaikudi-630 002
Mob:94432 26127 ,6379891035