



PLAN SHOWING THE PROPOSED CONSTRUCTION OF A GROUND FLOOR DWELLING HOUSE IN S.R.No:227/23A2,PATTA NO:5612,
PLOT NO:08,K.K.PALLAM GROUP,KATTUUDAIKULAM VILLAGE,MANAMADURAI UNION & TALUK,SIVAGANGAI DISTRICT..

APPLICANT NAME : Mrs.R.VAIRAMANICKAM D/O SANKARAPANDIYAN..,

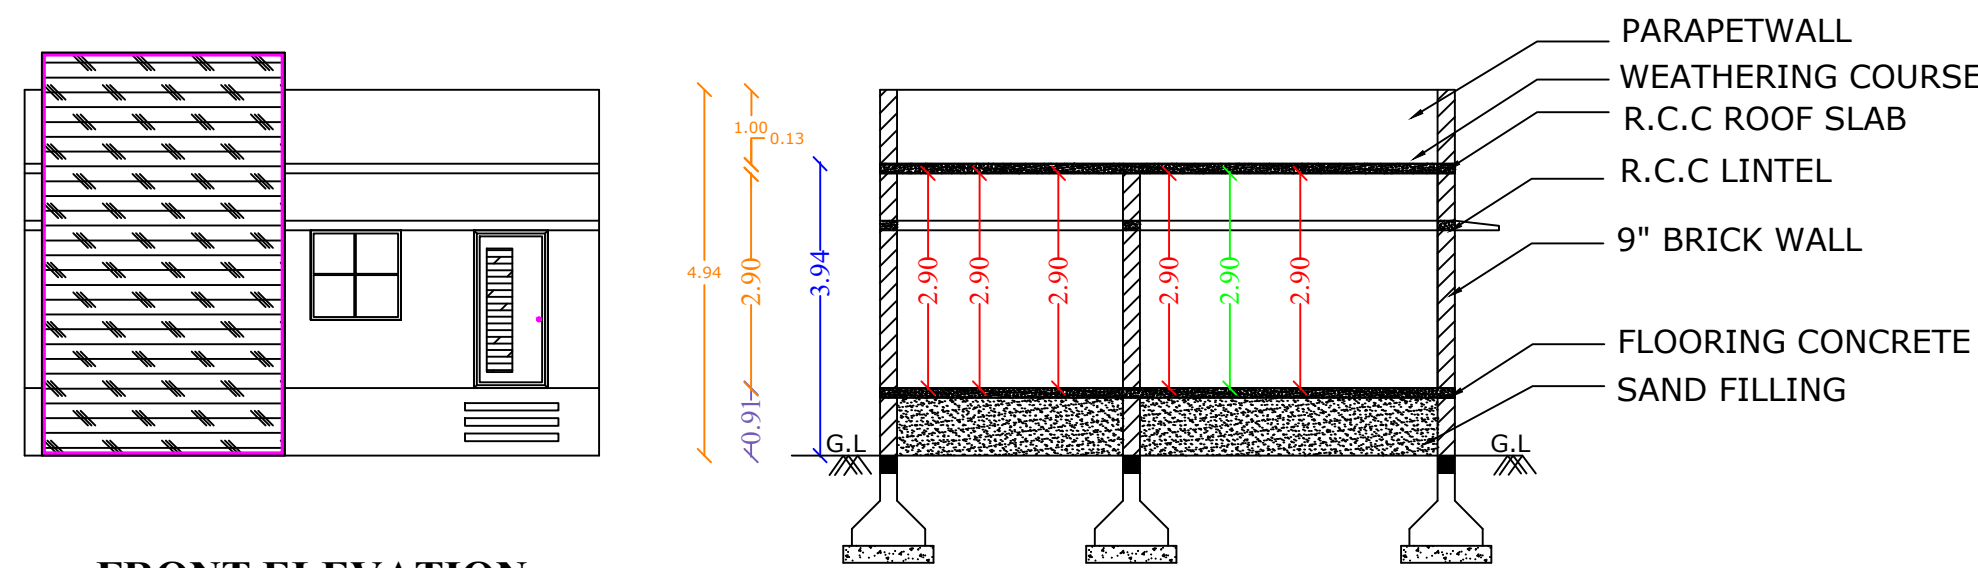


FRONT ELEVATION

SECTION A-A'

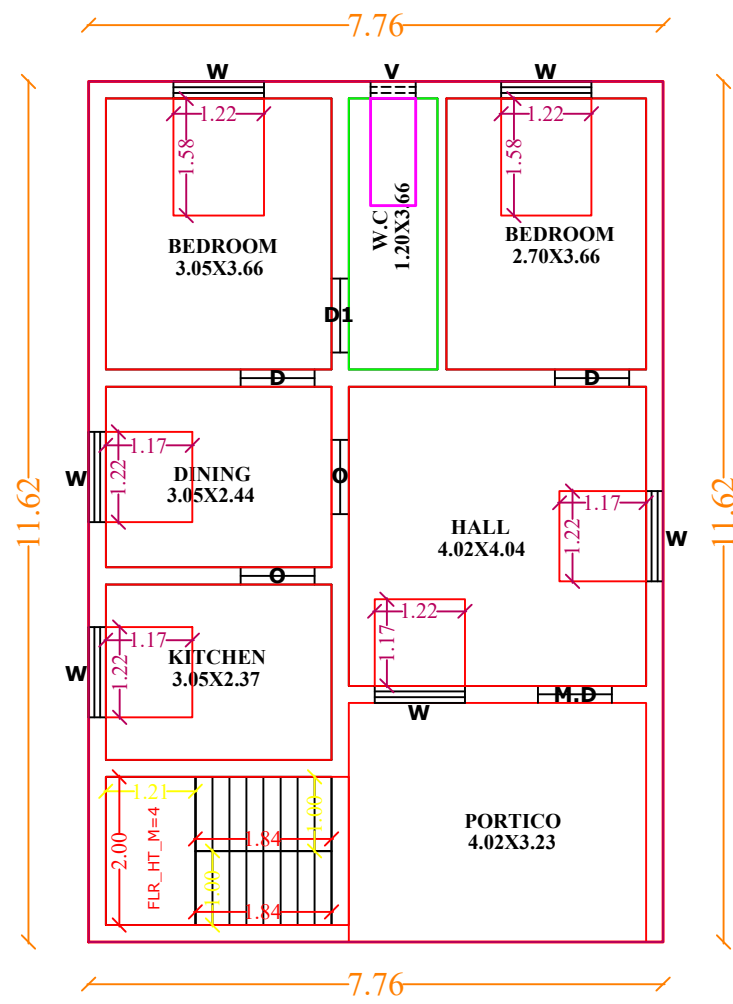

PROPOSED GROUND FLOOR

SITE PLAN:-


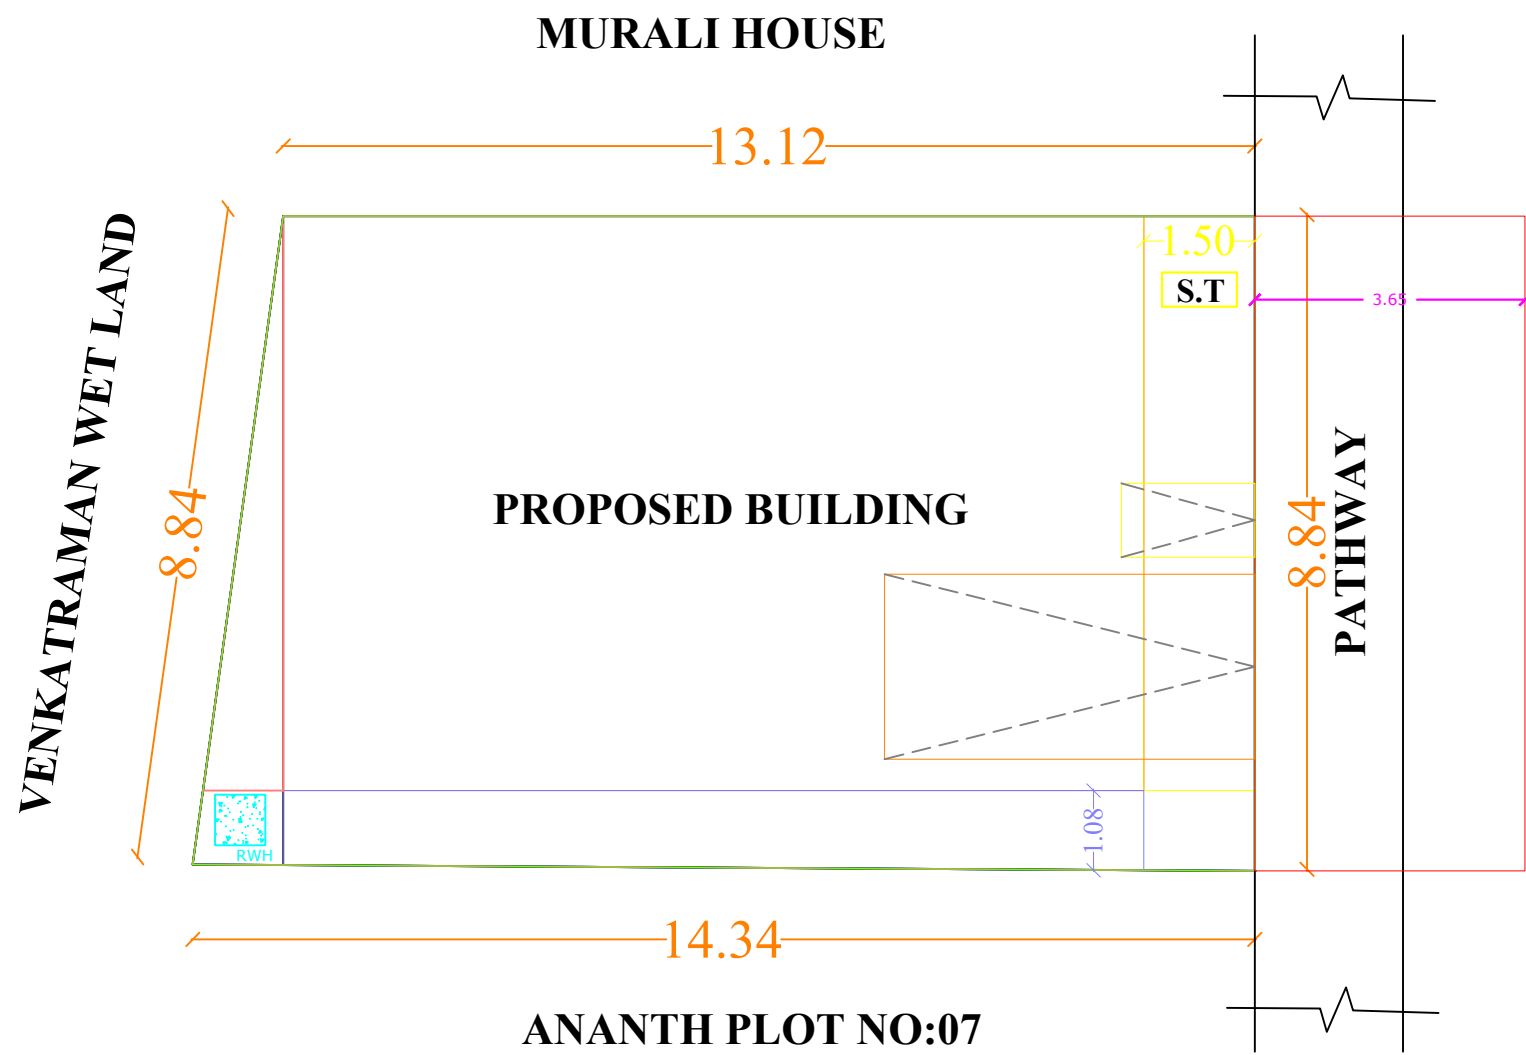


MURALI HOUSE



PROPOSED BUILDING

ANANTH PLOT NO:07


TOPO PLAN:-

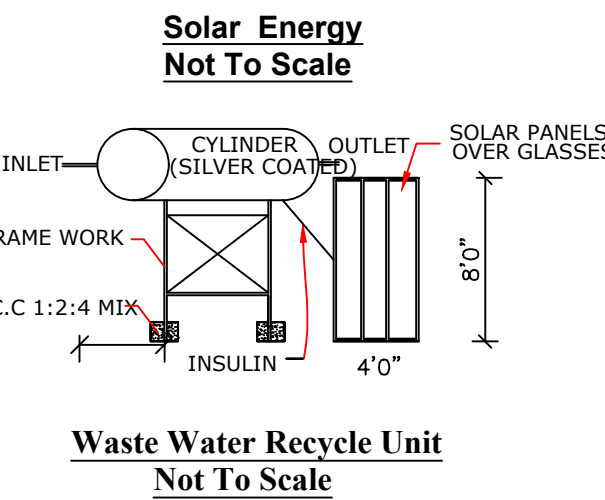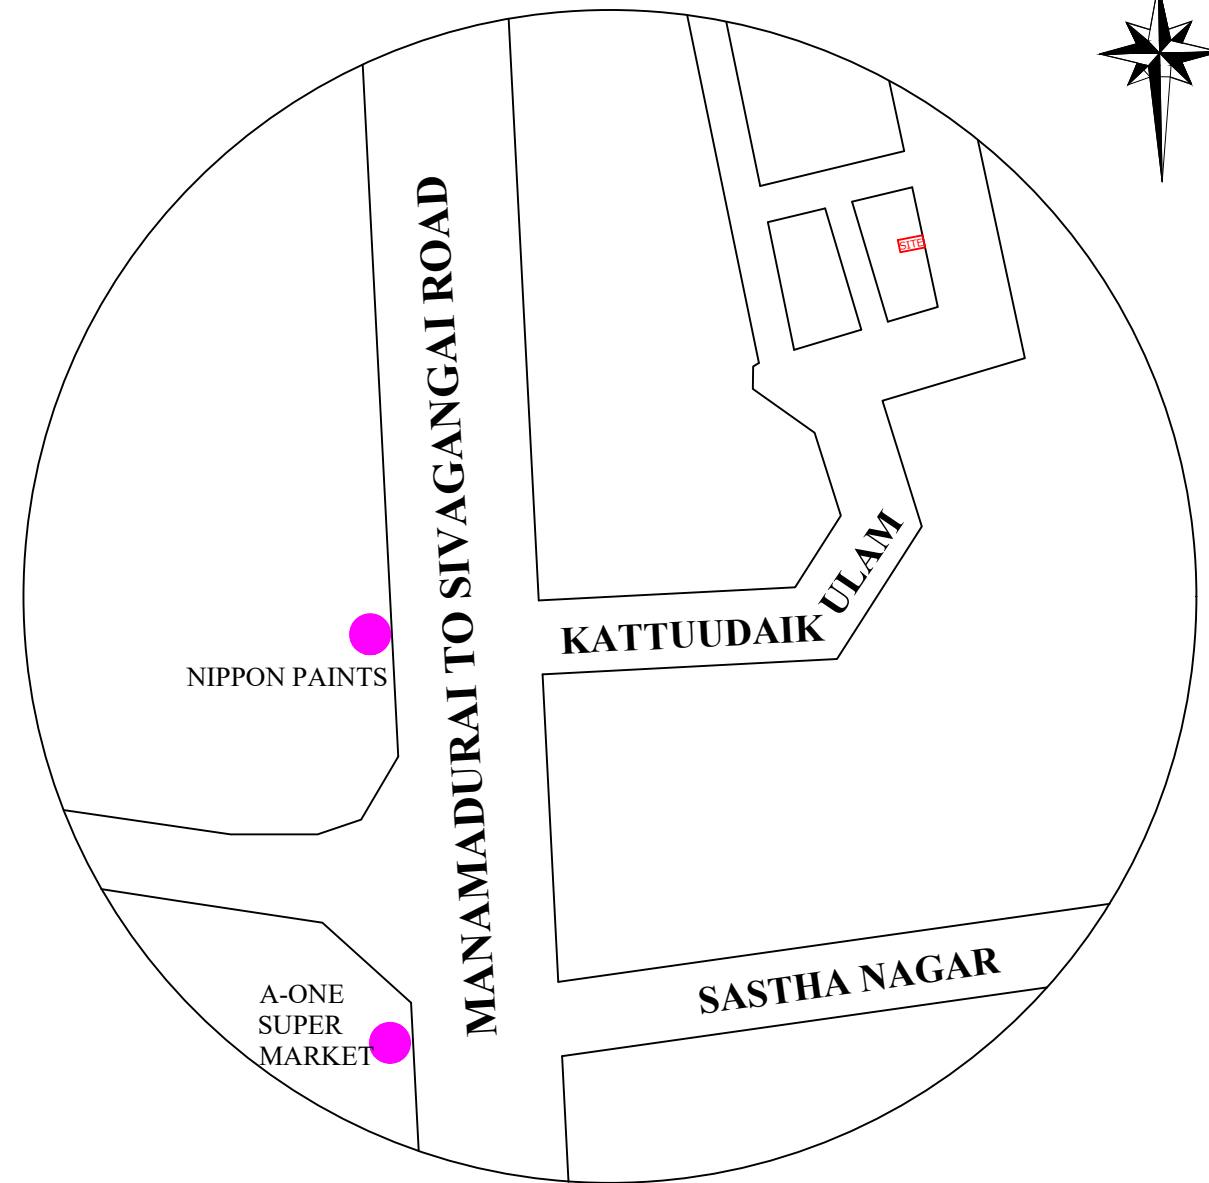


Waste Water Recycle Unit
Not To Scale

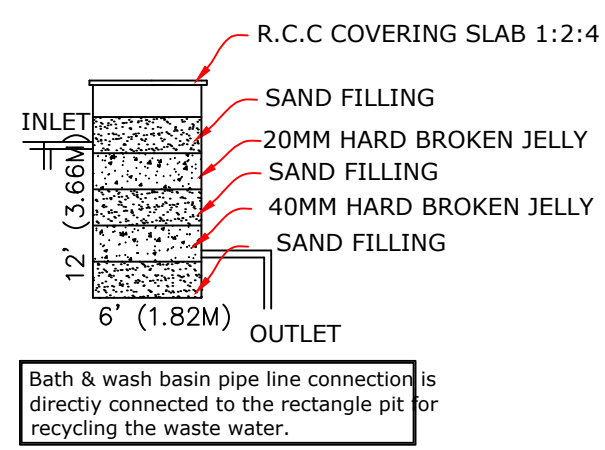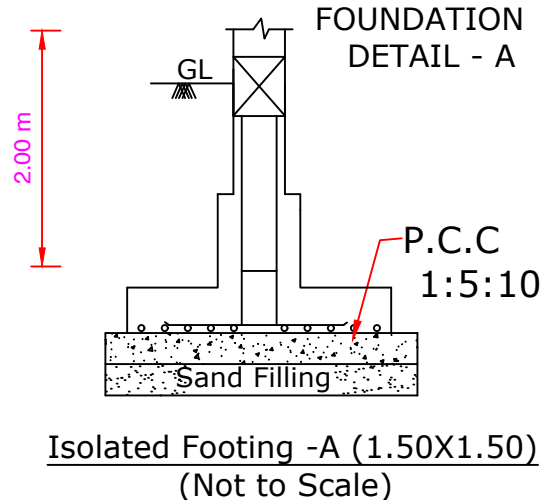


SECTION - 'CD'

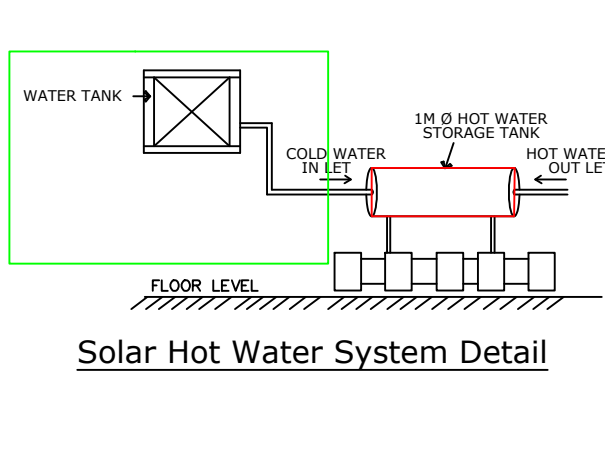

Solar Hot Water System Detail

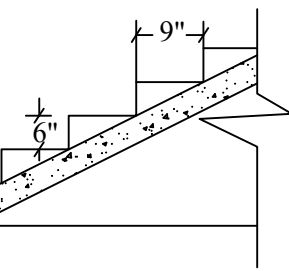

Staircase Detail
Not To Scale

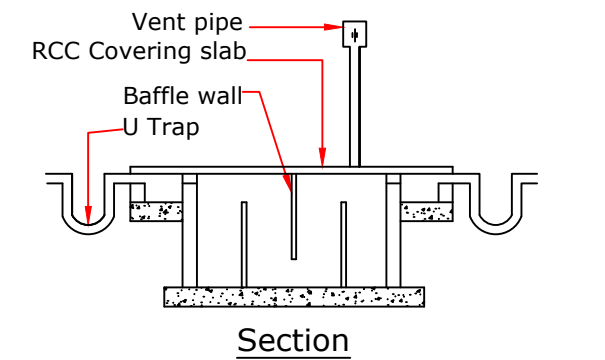

Section

Using 'U' type trap 2 Nos in inlet,
outlet & Ventpipe will be covered with
mosquito proof covering net in inner
side of vent pipe and top of vent pipe

Septic Tank With U Trap
Not To Scale

DTCP NO: SPFW/Sivagangai.No.412/2024

JOINERIES:-

M.D	MAIN DOOR	3'0" X 7'0"	0.91 X 2.13
D	DOOR	3'0" X 7'0"	0.91 X 2.13
D1	DOOR	-	-
W1	WINDOW	4'0" X 4'6"	1.52 X 1.52
W	WINDOW	-	-
V	VENTILATOR	2'4" X 2'4"	0.72 X 0.74
GW	GLASS WINDOW	-	-

AREA DETAILS:-

SQ.FT SQ.M

TOTAL AREA AS PER DOCUMENT	--	1305.00	0121.28
TOTAL AREA AS PER PATTA	--	1301.87	0120.99
PRO GROUND FLOOR AREA	--	0970.04	0090.12
OPEN SPACE AREA	--	0331.83	0030.87

FOR CALCULATION :-

$$FSI = \frac{\text{TOTAL BUILT UP AREA}}{\text{TOTAL PLOT EXTENT}}$$

$$FSI = \frac{090.12 \text{ SQM}}{120.99 \text{ SQM}} = 0.74\% < 2.0 \%$$

ENGINEER :-

Er.P.BALAMURUGAN, M.E.,Soil
LICENCE No : 185/002-64764 ,
MANAMADURAI MUNICIPALITY.
B2Builders
All Under One Roof
90478 41144
b2builders.mnm@gmail.com

APPLICANT SIGNATURE:-

R.Vairamanickam
R.VAIRAMANICKAM

OFFICE USE ONLY :-

Building plan approval

Roc.no:04/2024-2024

BL.no: 04/2024-2024

/E-signed/
Mangulam President

Mangulam Village Panchayat

Manamadurai Union

Sivagangai District

