
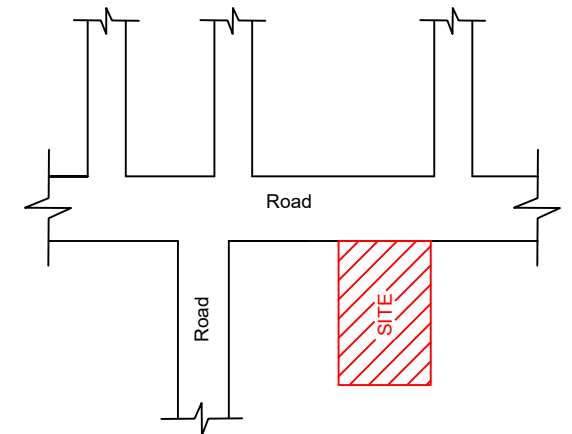
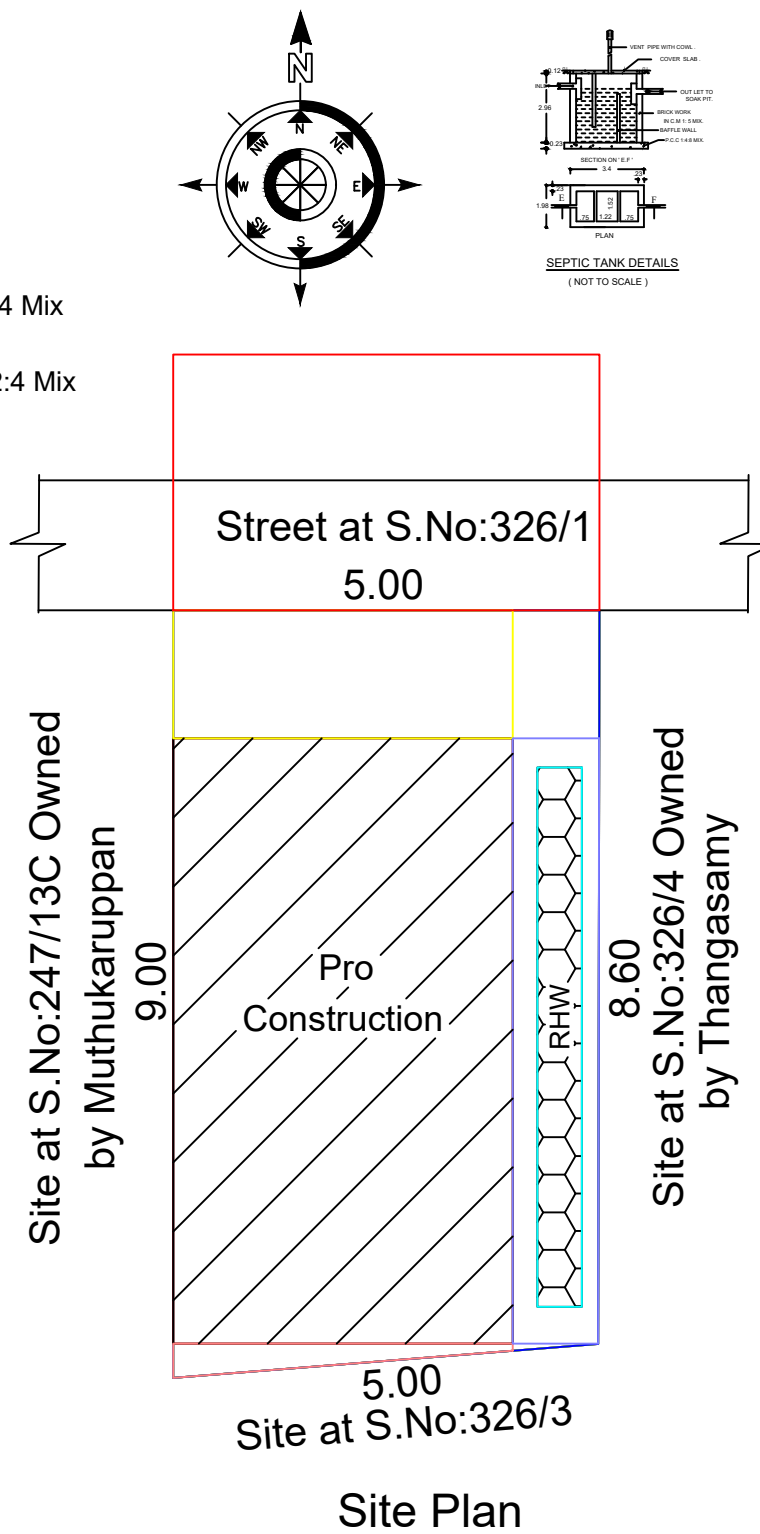
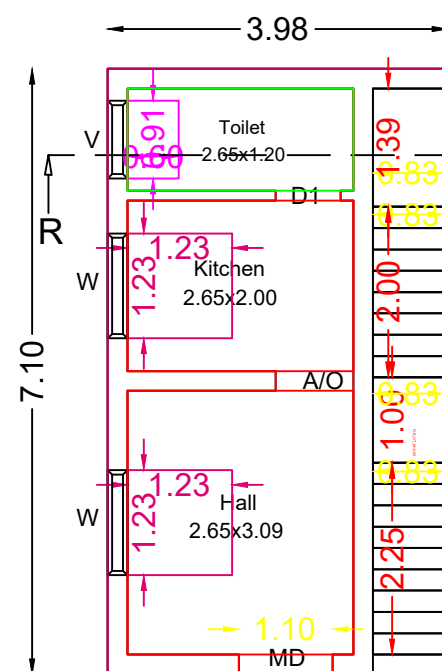
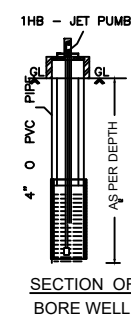
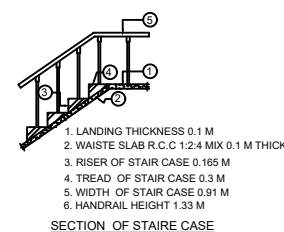
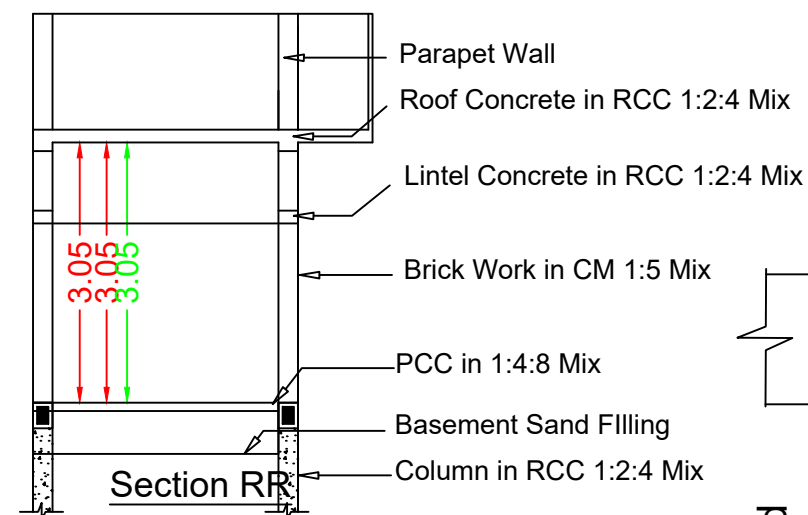


APPLICANT NAME : Mr.R.BALASUNTHARAM S/O RAMAIYA.

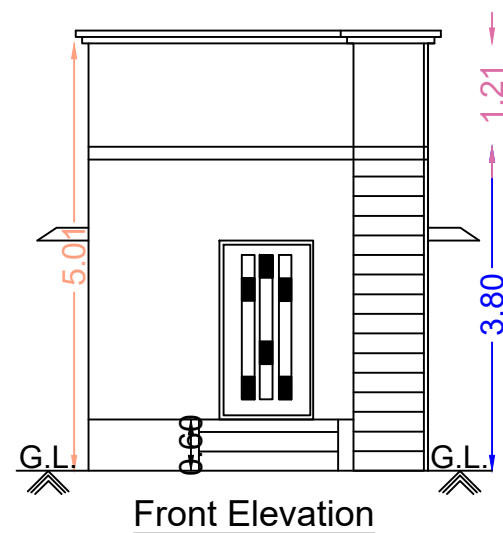

LEGEND	FEET	METRE
MD/DD DOOR	3'3"x7'0"	1.02X2.13
D DOOR	3'0"x7'0"	0.91X2.13
D1 DOOR	2'6"x7'0"	0.76X2.13
W WINDOW	4'0"x4'6"	1.22X1.37
V VENTILATOR	3'0"x2'6"	0.91X0.76

(Scale 1:100)	AREA DETAILS	
Total Area (As Per Patta)	In Sq.Ft	In Sq.Mt
	473.62	44.00

Pro.Ground Floor	304.41	28.28
Open Space	169.21	15.72

APPLICANT

R. Balasubramaniam.

Mr.R.BALASUNTHARAM S/O RAMAIYA.

REGISTERED ENGINEER

M. Latchya Rao

Er.M.LATCHIYAVENTHAN,B.E.,
REGISTERED PROFESSIONAL
LICENSED BUILDING SURVEYOR
VENTHAN BUILDERS
4/118,KEELA THERU
SALAIGRAMAM,ILAYANGUDI TALUK
SIVAGANGAI-630710.