
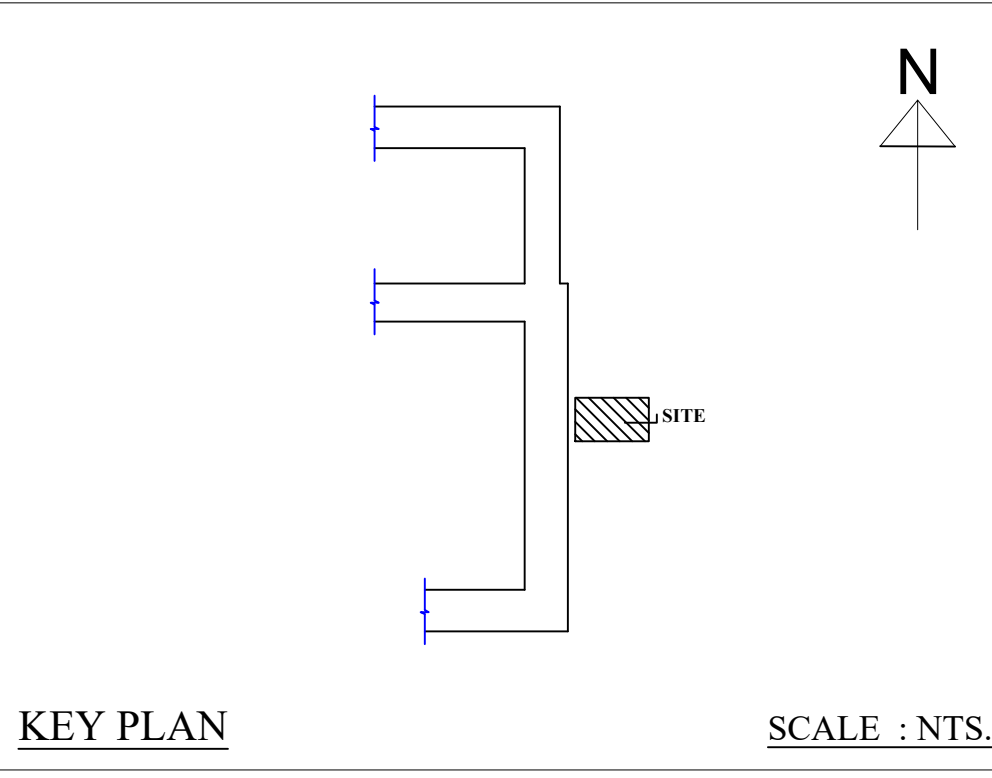
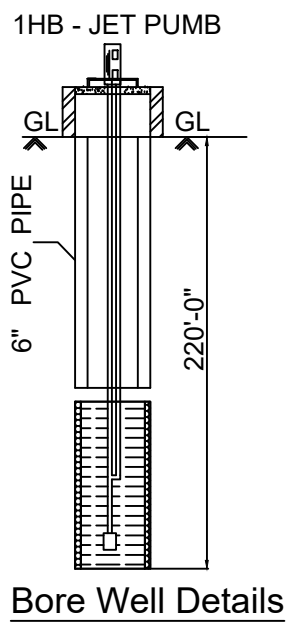
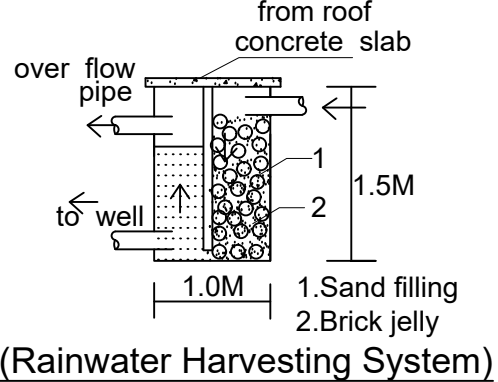
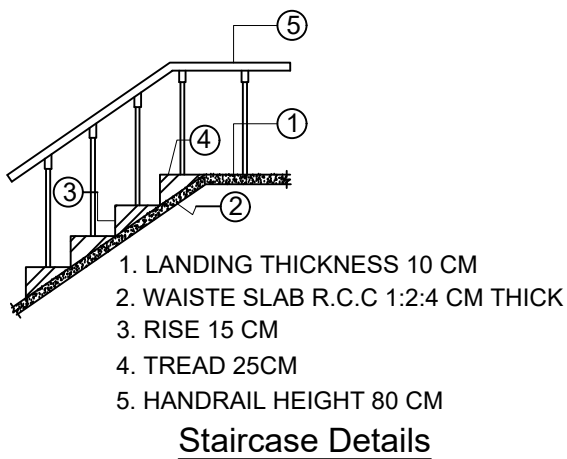
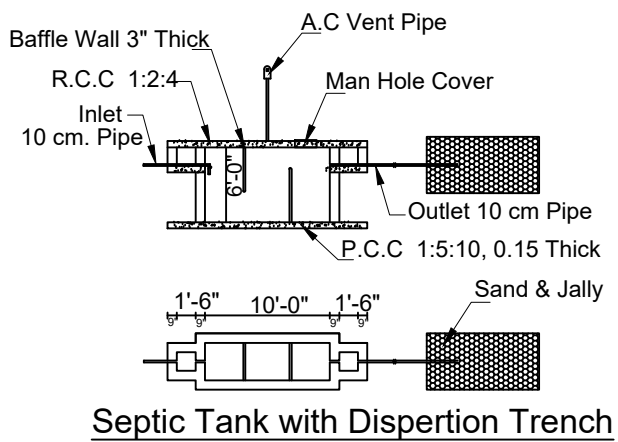


PLAN SHOWING THE CONSTRUCTION OF R.C.C. ROOF RESIDENTIAL BUILDING IN GROUND FLOOR AT

OLD S.NO.262/5, NEW S.NO.262/6B, PATTA NO.7077, KALAIYARKOVIL VILLAGE PANCHAYAT & UNION,

SOMANATHAMANGALAM GROUP, KALAIYARKOVIL TALUK, SIVAGANGAI DISTRICT.

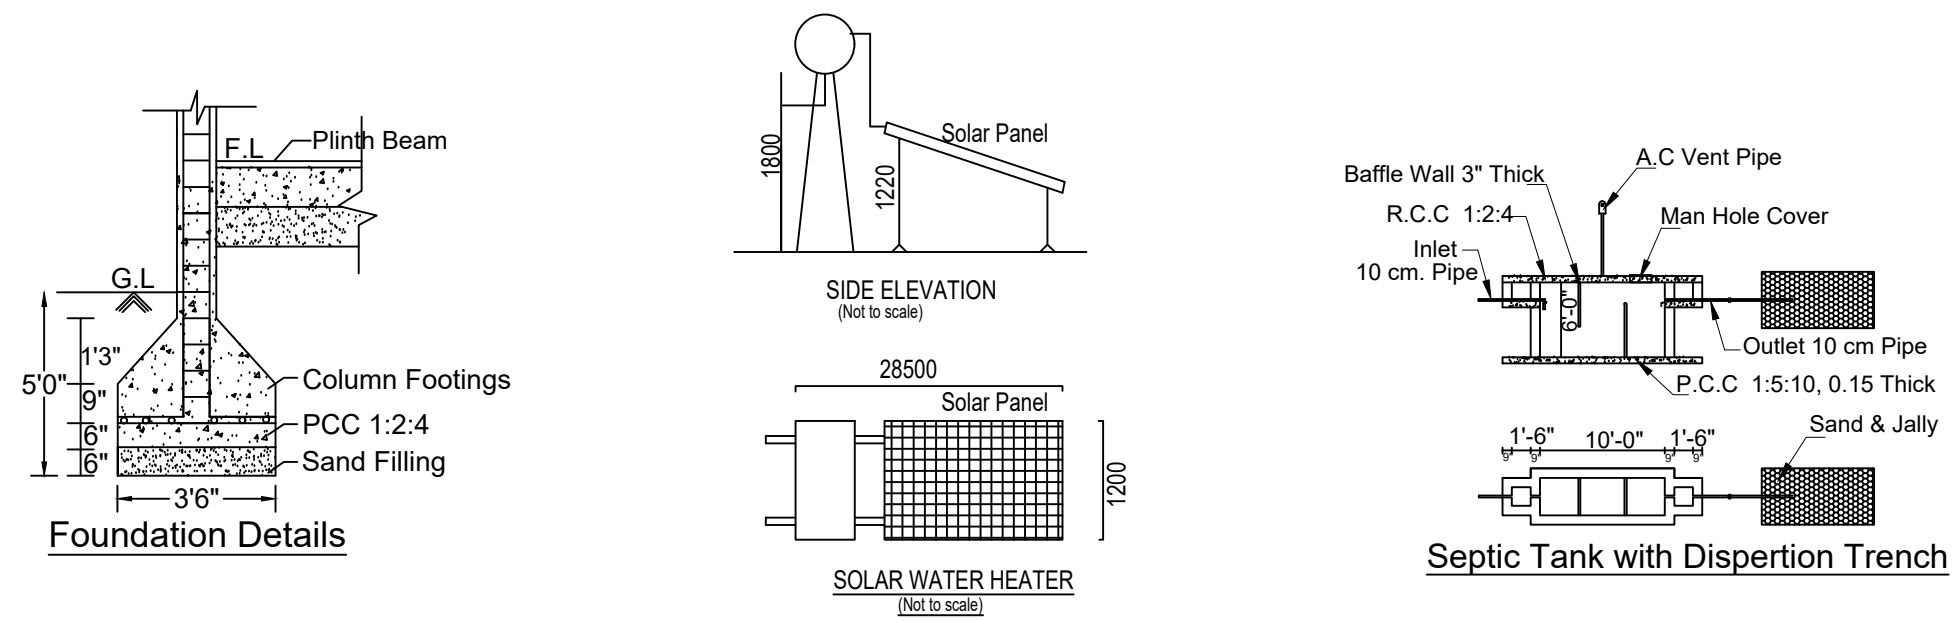


SPECIFICATIONS
1. SAND FILLING
2. P.C.C. MIX RATIO 1:5:10 40MM METAL
3. R.C.C. ISOLATED FOUNDATION
4. BRICK WORK CM MIX RATIO 1:6
5 R.C.C. 1:1.5:3 MIX AS PER IS 456 : 2000

SCHEDULE OF JOINERIES	
MAIN DOOR MD	1.20 X 2.10
DOOR D	1.00 X 2.10
DOOR D1	0.90 X 2.10
WINDOW W	1.20 X 1.20
VENTILATOR V	0.90 X 0.60

PLINTH AREA DETAILS		
PLOT AREA	2068.82 SQ.FT	192.20 SQ.M
GROUND FLOOR AREA (HOUSE)	613.54 SQ.FT	57.00 SQ.M
VACANT AREA	1487.78 SQ.FT	138.22 SQ.M

COLOR INDEX	
	SITE / BOUNDARY AREA
	PROPOSED BUILDING
	EXISTING ROAD

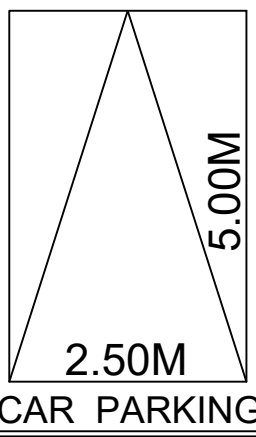	PARKING CALCULATION:-		
	Floor Area above 75.00sq.m = 1 Car Parking		
	PARKING PROVIDED:-		
	No. of Car Pockets : 0 No. of Bike Pockets : 2		
F.S.I DETAILS		PROPOSED	PERMISSIBLE
Total Plinth Floor Area Site Area = 55.05 192.20		0.28	2.00



APPLICANT

Mr.P.DHANAPANDIAN


ENGINEER

Er. R. ANBAZHAGAN, B.E.,F.I.E.,F.I.V.,
REGISTERED DTCP ENGINEER
REGD. NUMBER: RE/Gr.I/SVG Region/001/2019,
SIVAGANGAI MUNICIPALITY,
6, THIRUPATHUR ROAD,
(NEAR ANJANEYAR KOIL)
SIVAGANGAI - 630 561.
CELL NO: 98653 48124.


OFFICE USE

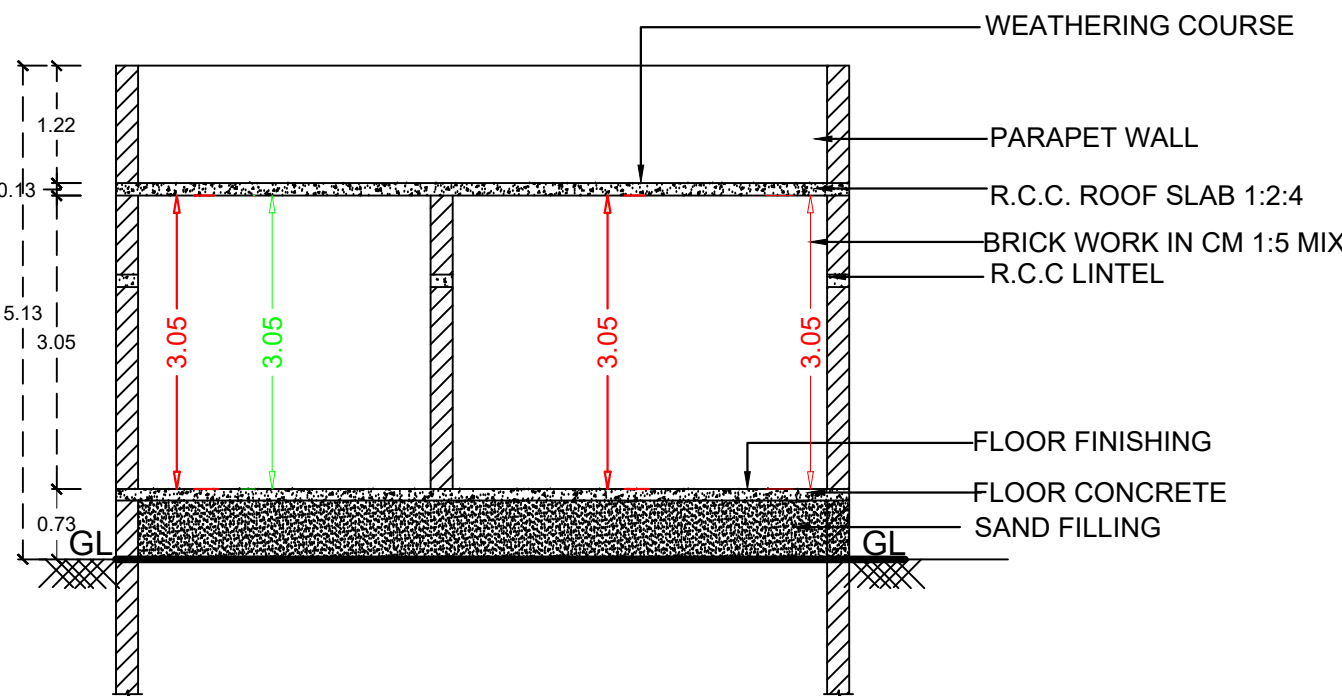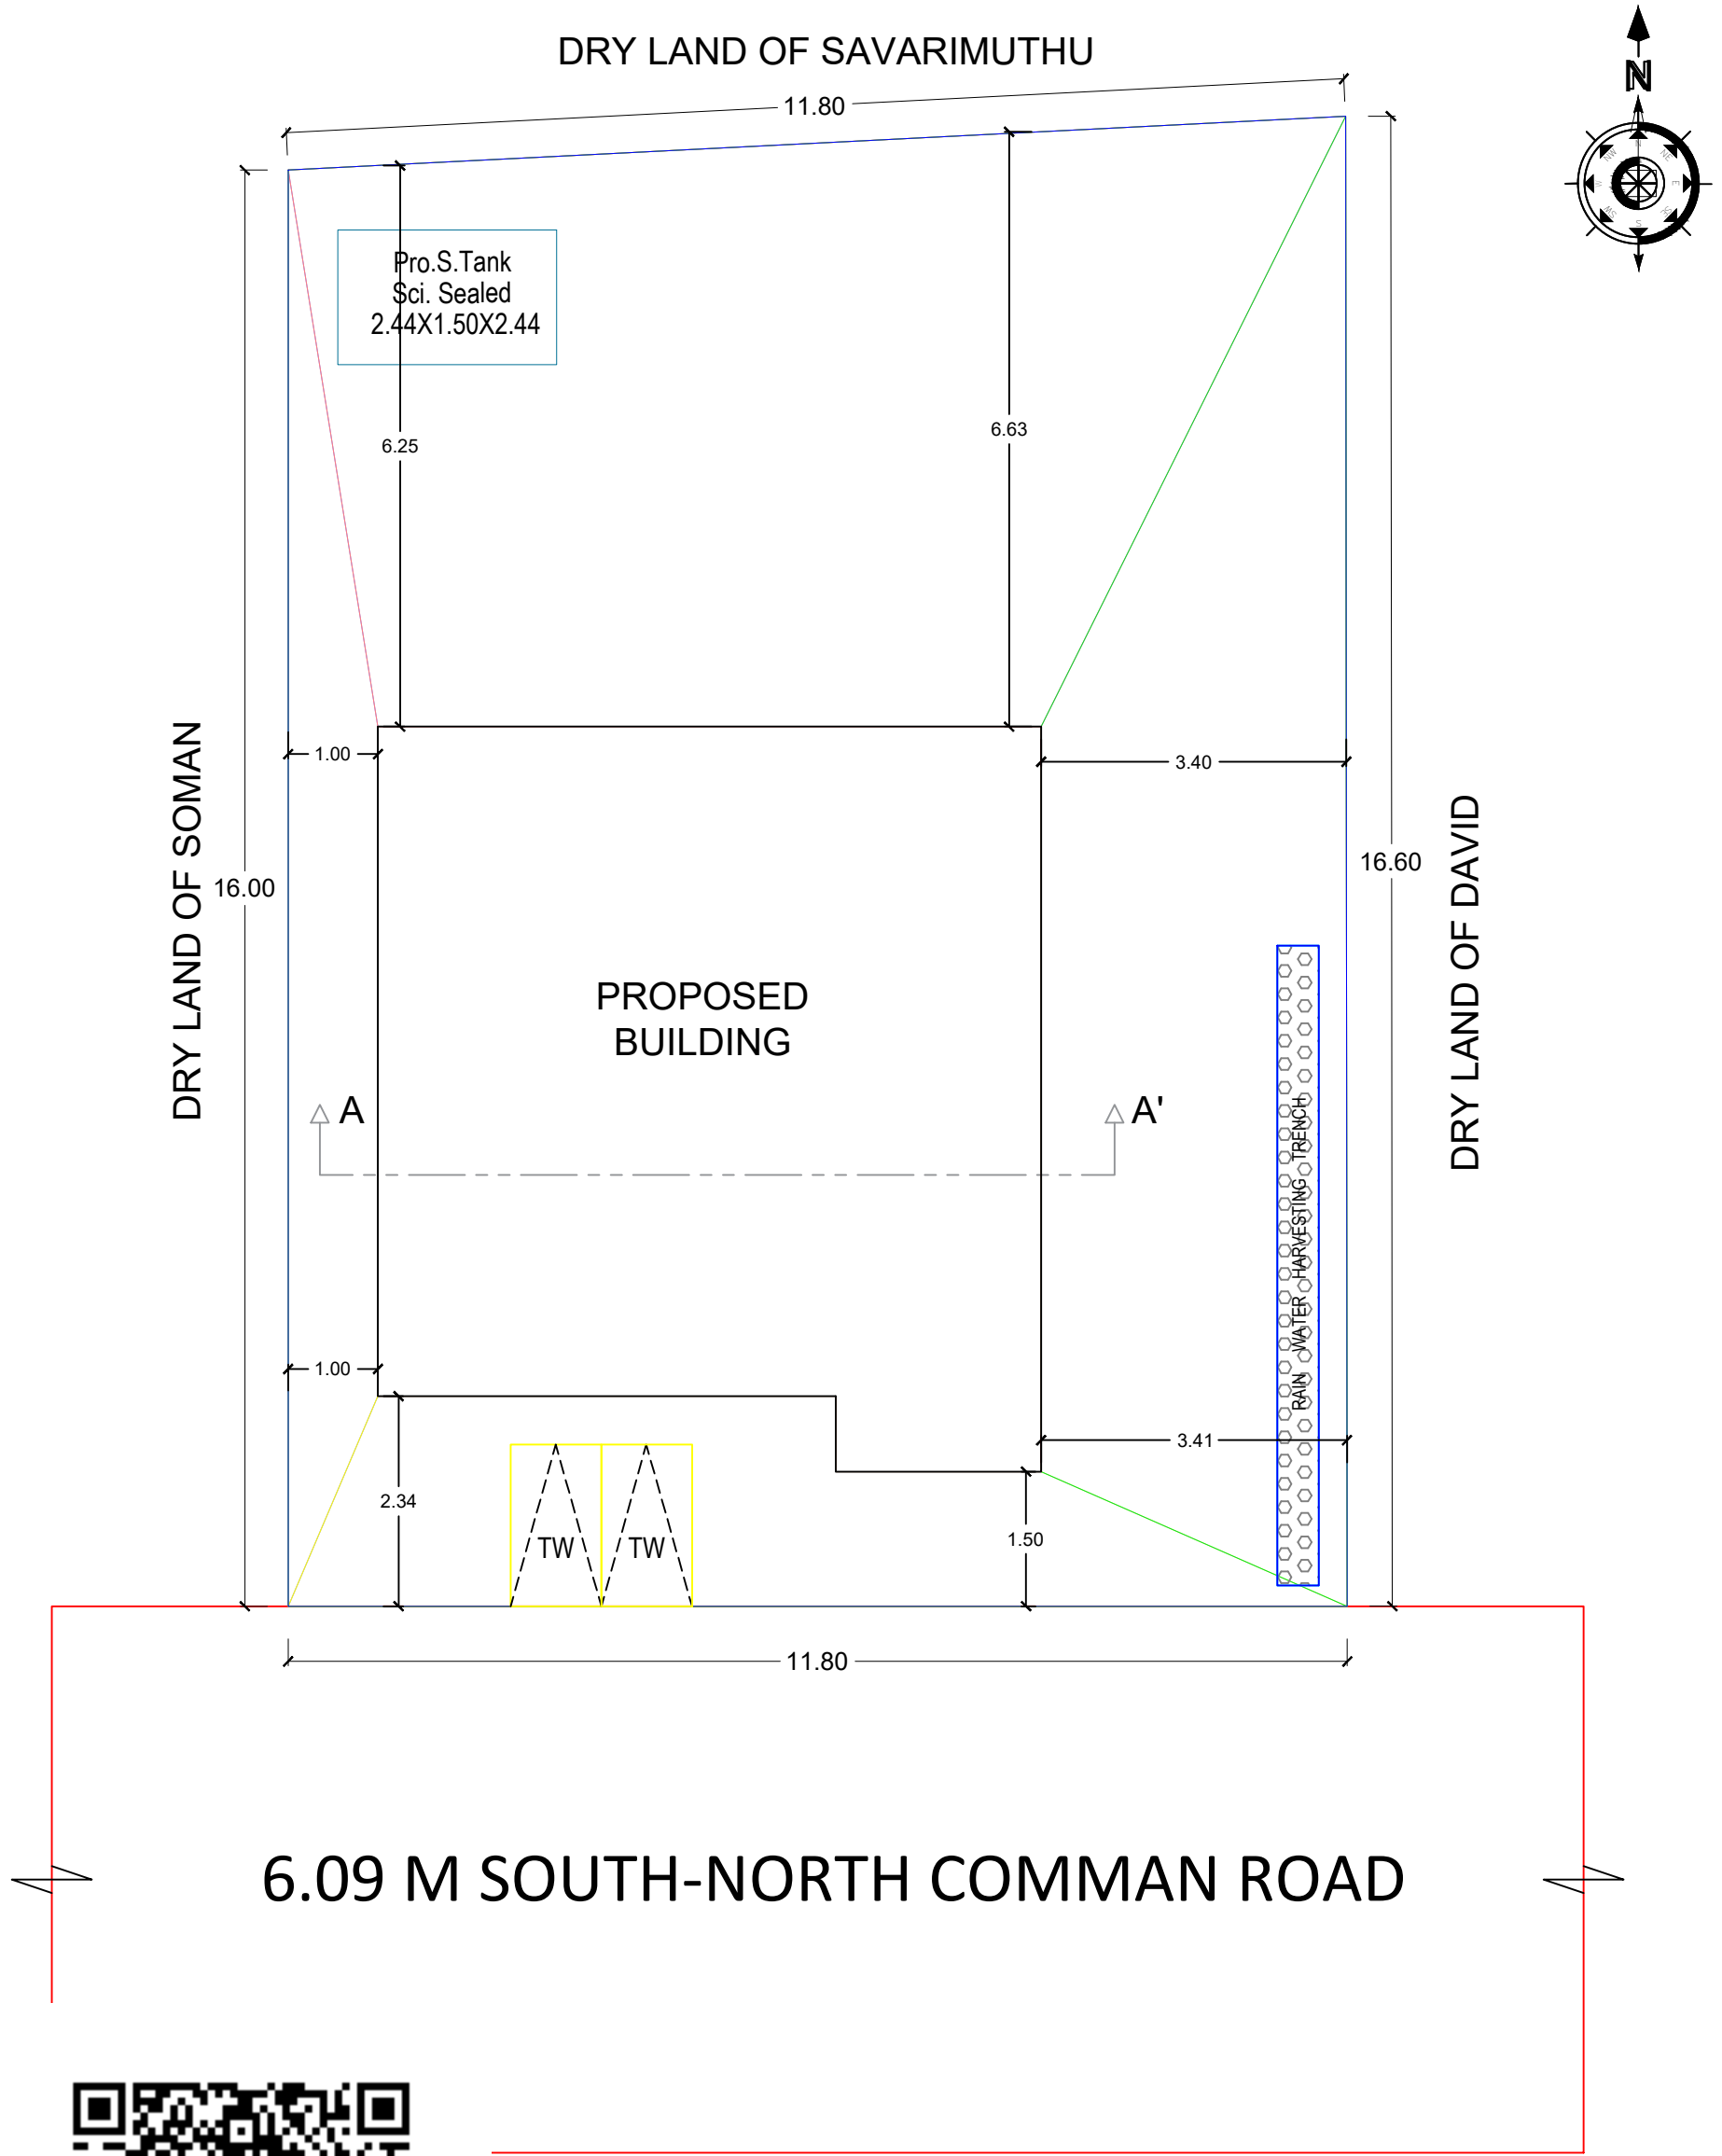


SECTION A-A'

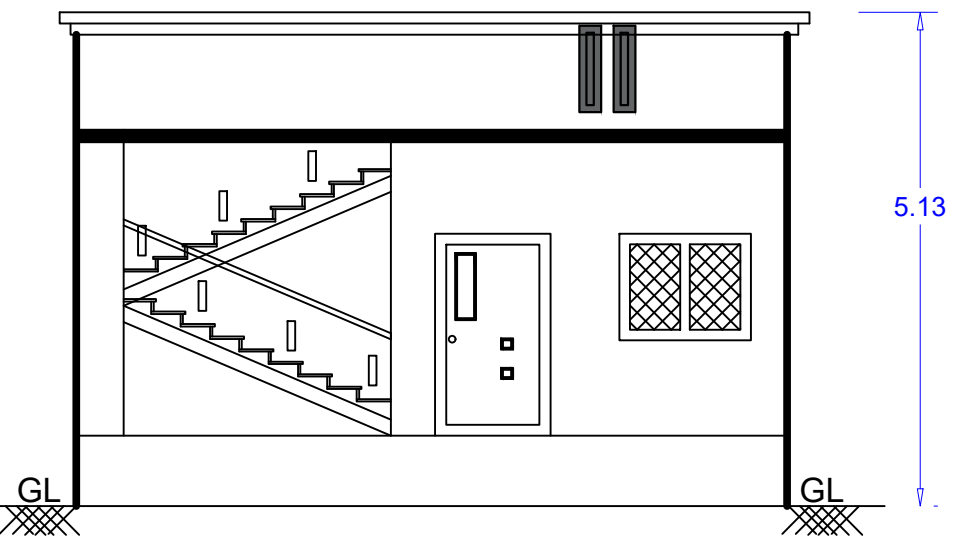

FRONT ELEVATION

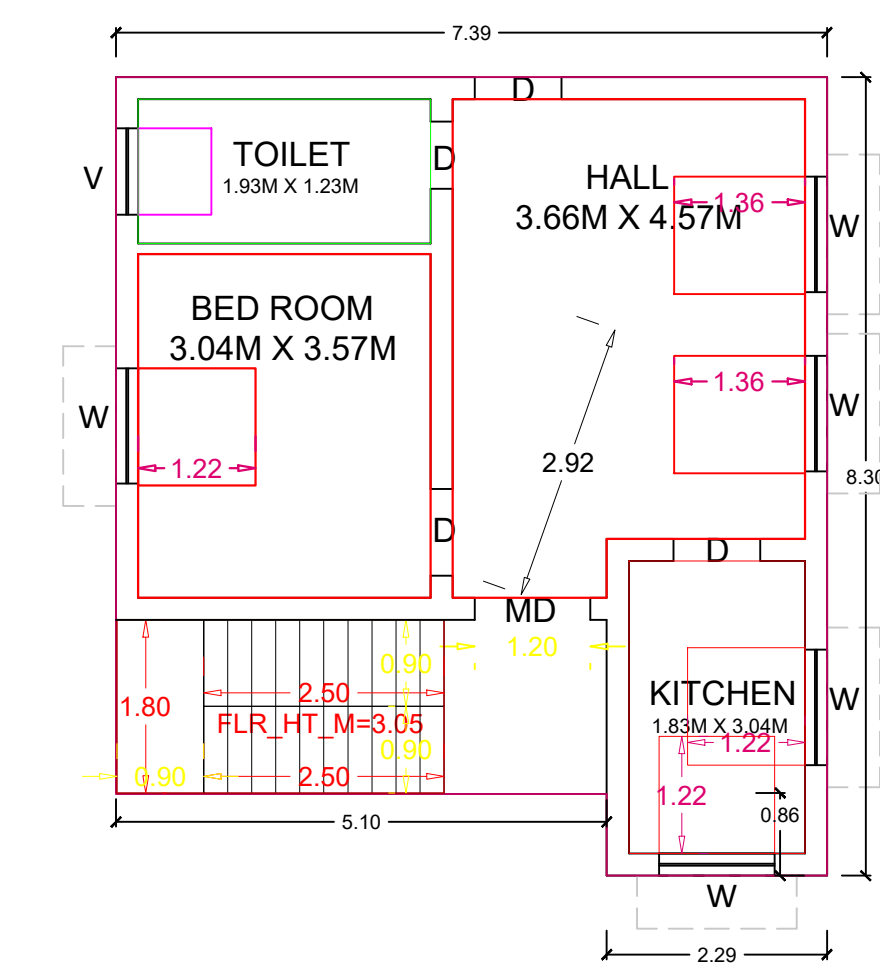

PROPOSED GROUND FLOOR PLAN

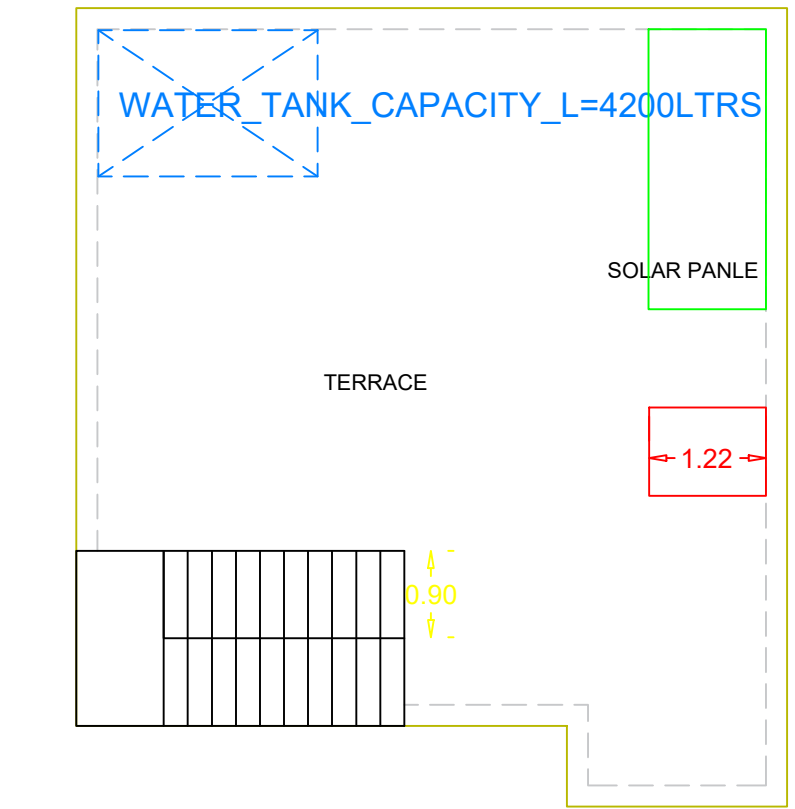

PROPOSED TERRACE PLAN



PROPOSED SITE PLAN