



PLAN SHOWING THE CONSTRUCTION OF R.C.C. ROOF RESIDENTIAL BUILDING IN GROUND FLOOR AT OLD S.NOS.39/2 & 39/3, NEW S.NO.39/42B, PATTA NO.6965, PLOT NO.47, AMMAN NAGAR, KANJIRANGAL VILLAGE & GROUP, KANJIRANGAL PANCHAYAT, SIVAGANGAI TALUK & SIVAGANGAI DISTRICT.


APPLICANT NAME : Mr.R.AJITHKUMAR & Mrs.J.SOUNDHARYA

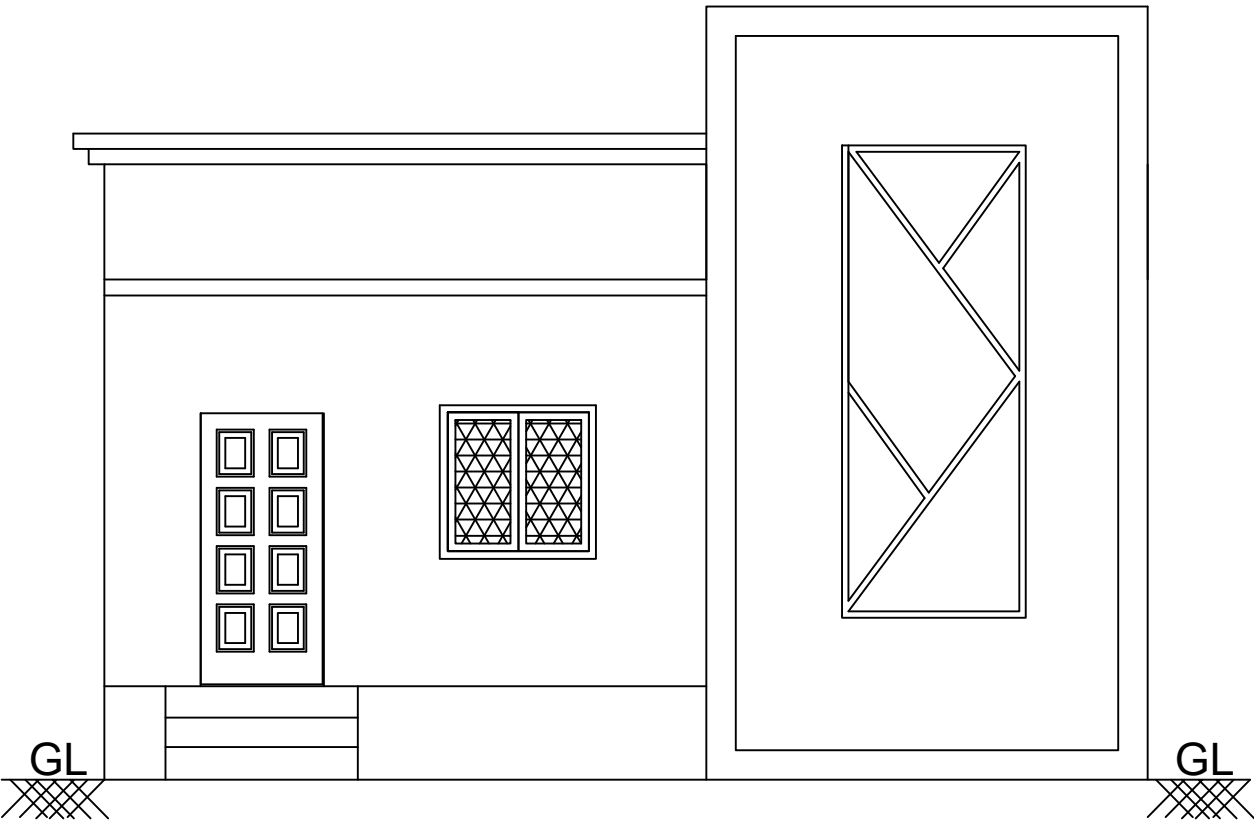


FRONT ELEVATION

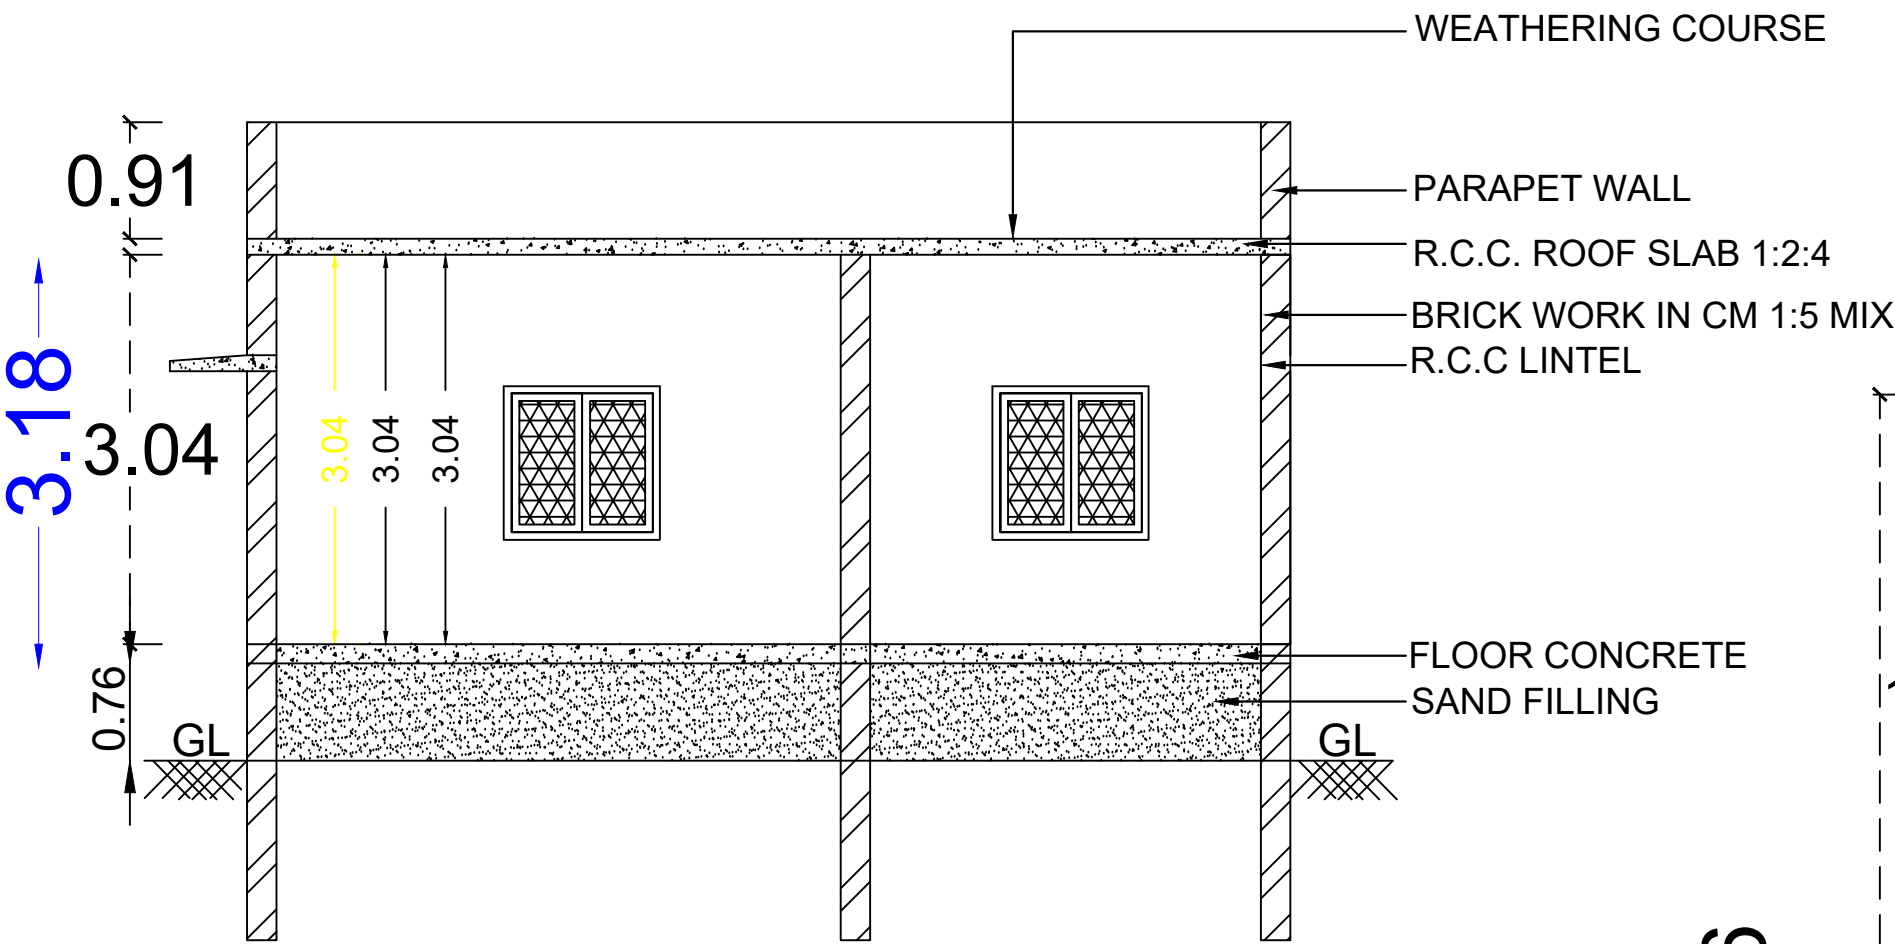


SECTION A1-A1

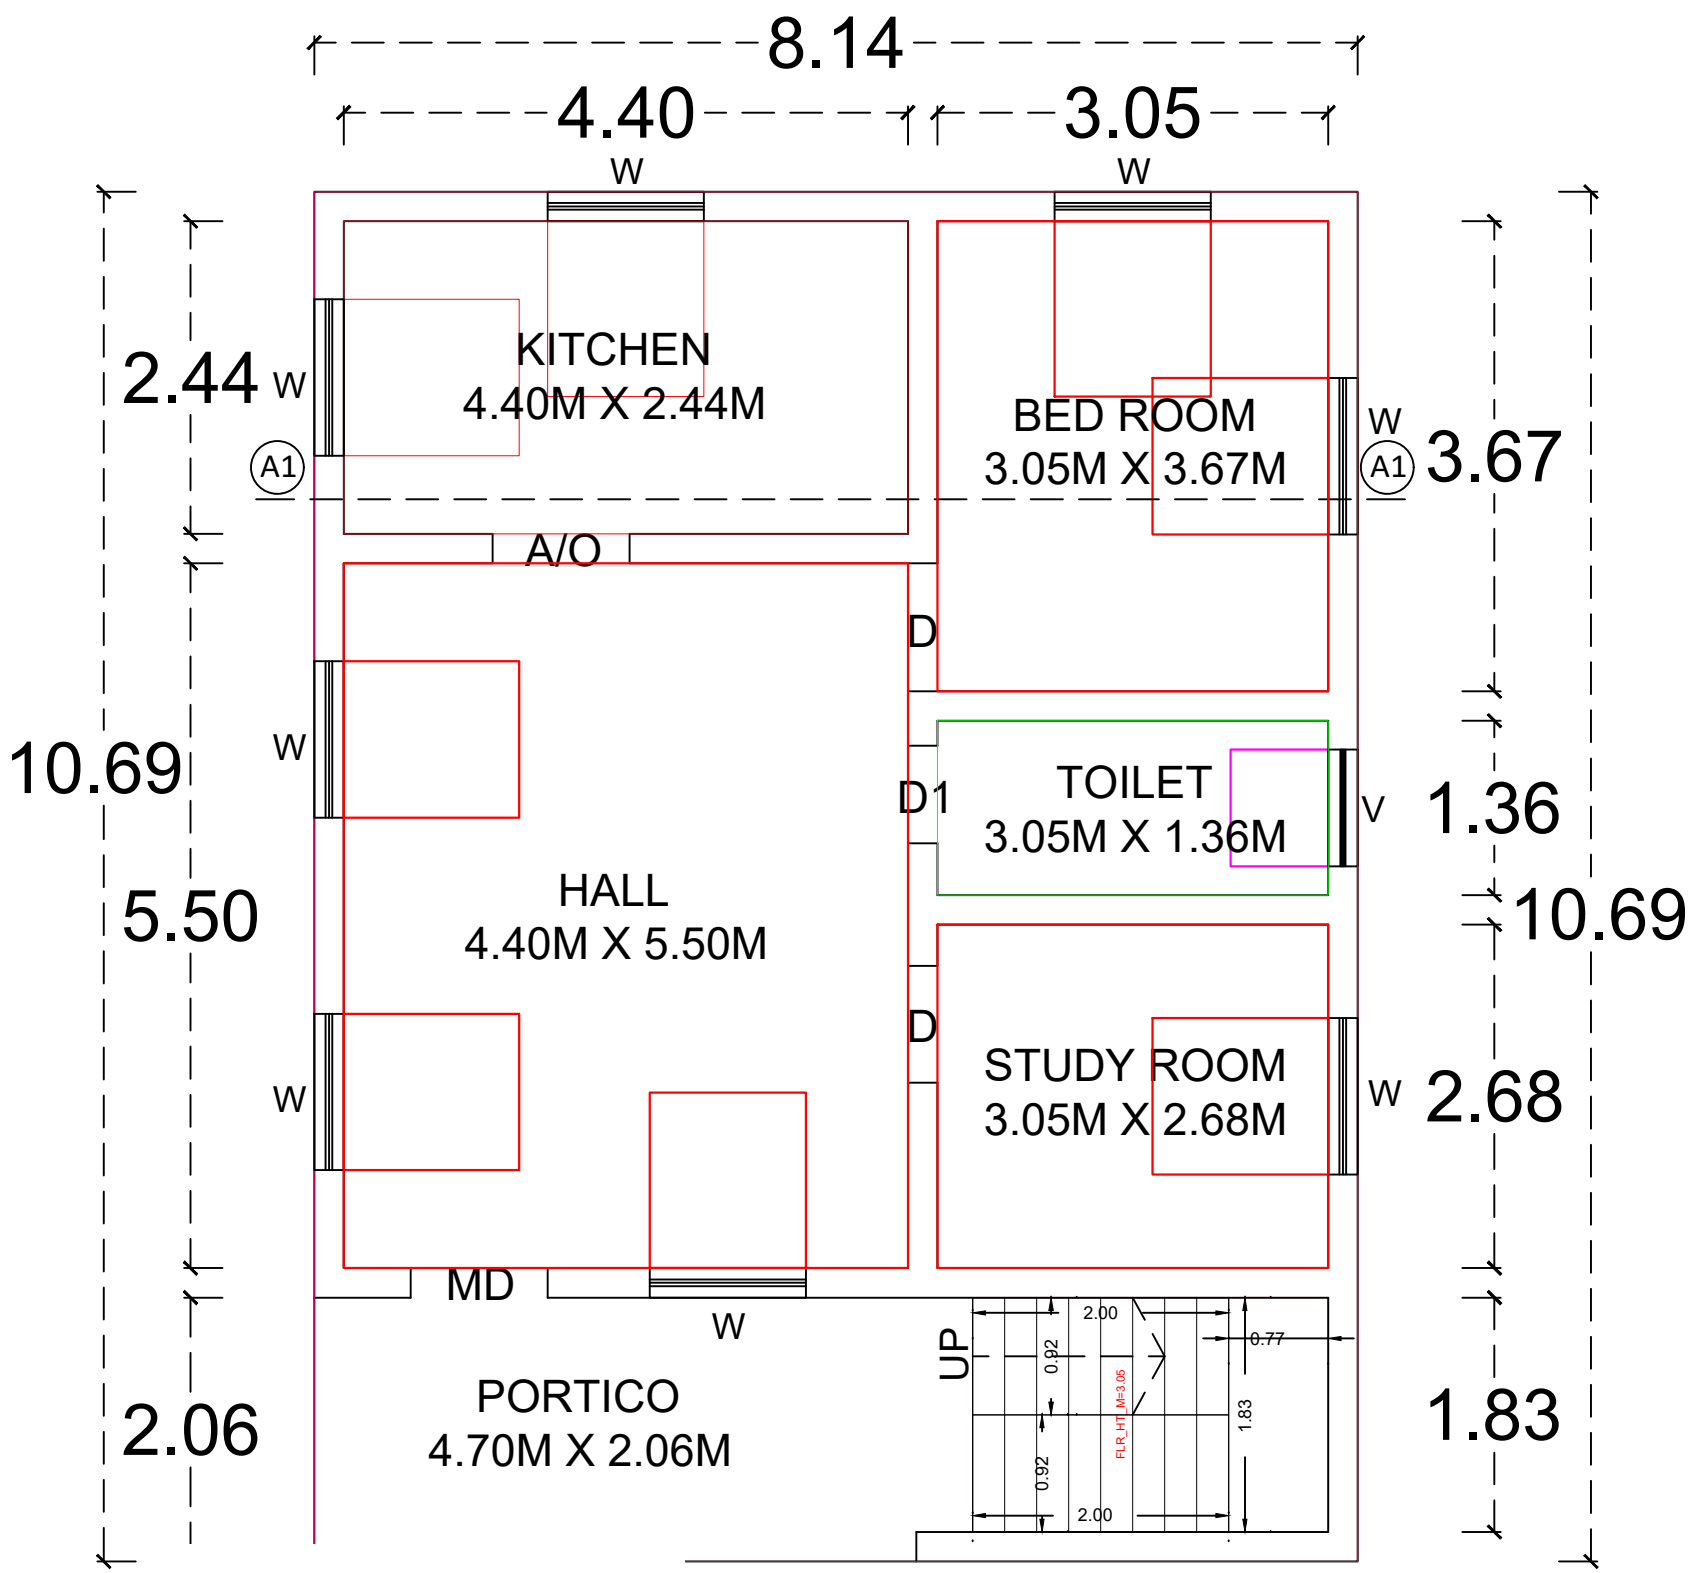


D FLOOR PLAN

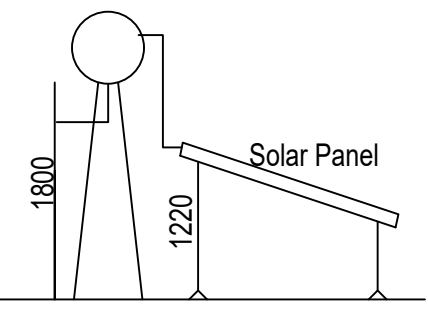


SIDE ELEVATION (Not to scale)

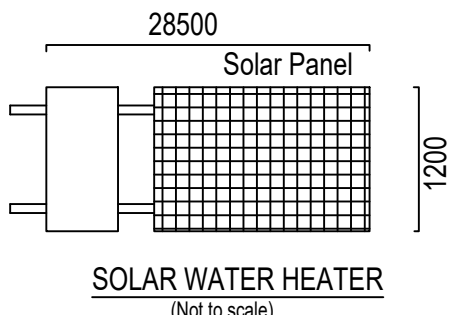


SOLAR WATER HEATER (Not to scale)

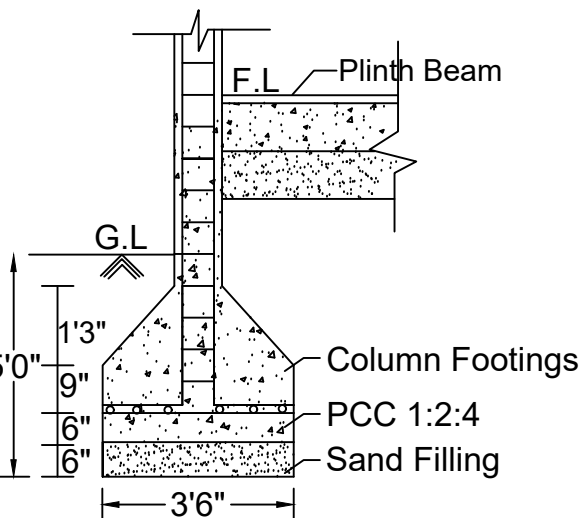


Foundation Details

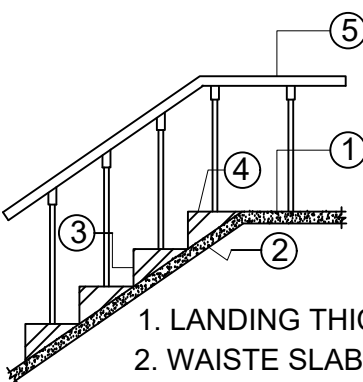


Staircase Details

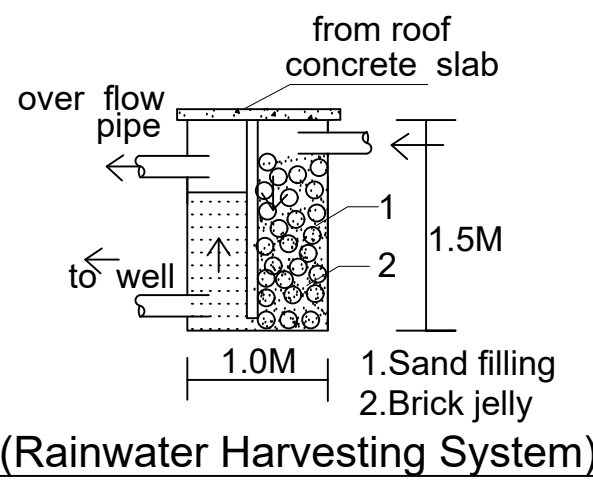

(Rainwater Harvesting System)

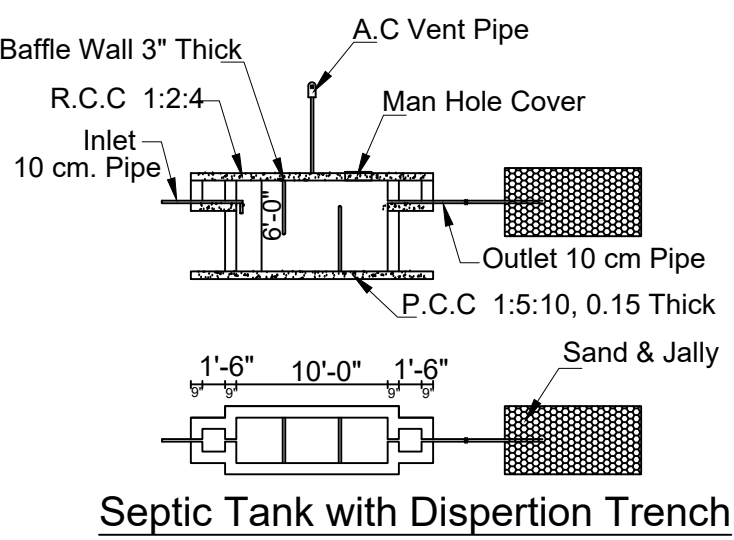


Septic Tank with Dispersion Trench

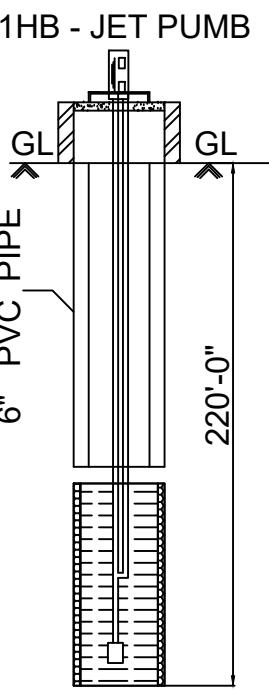


Bore Well Details

PLOT NO.46

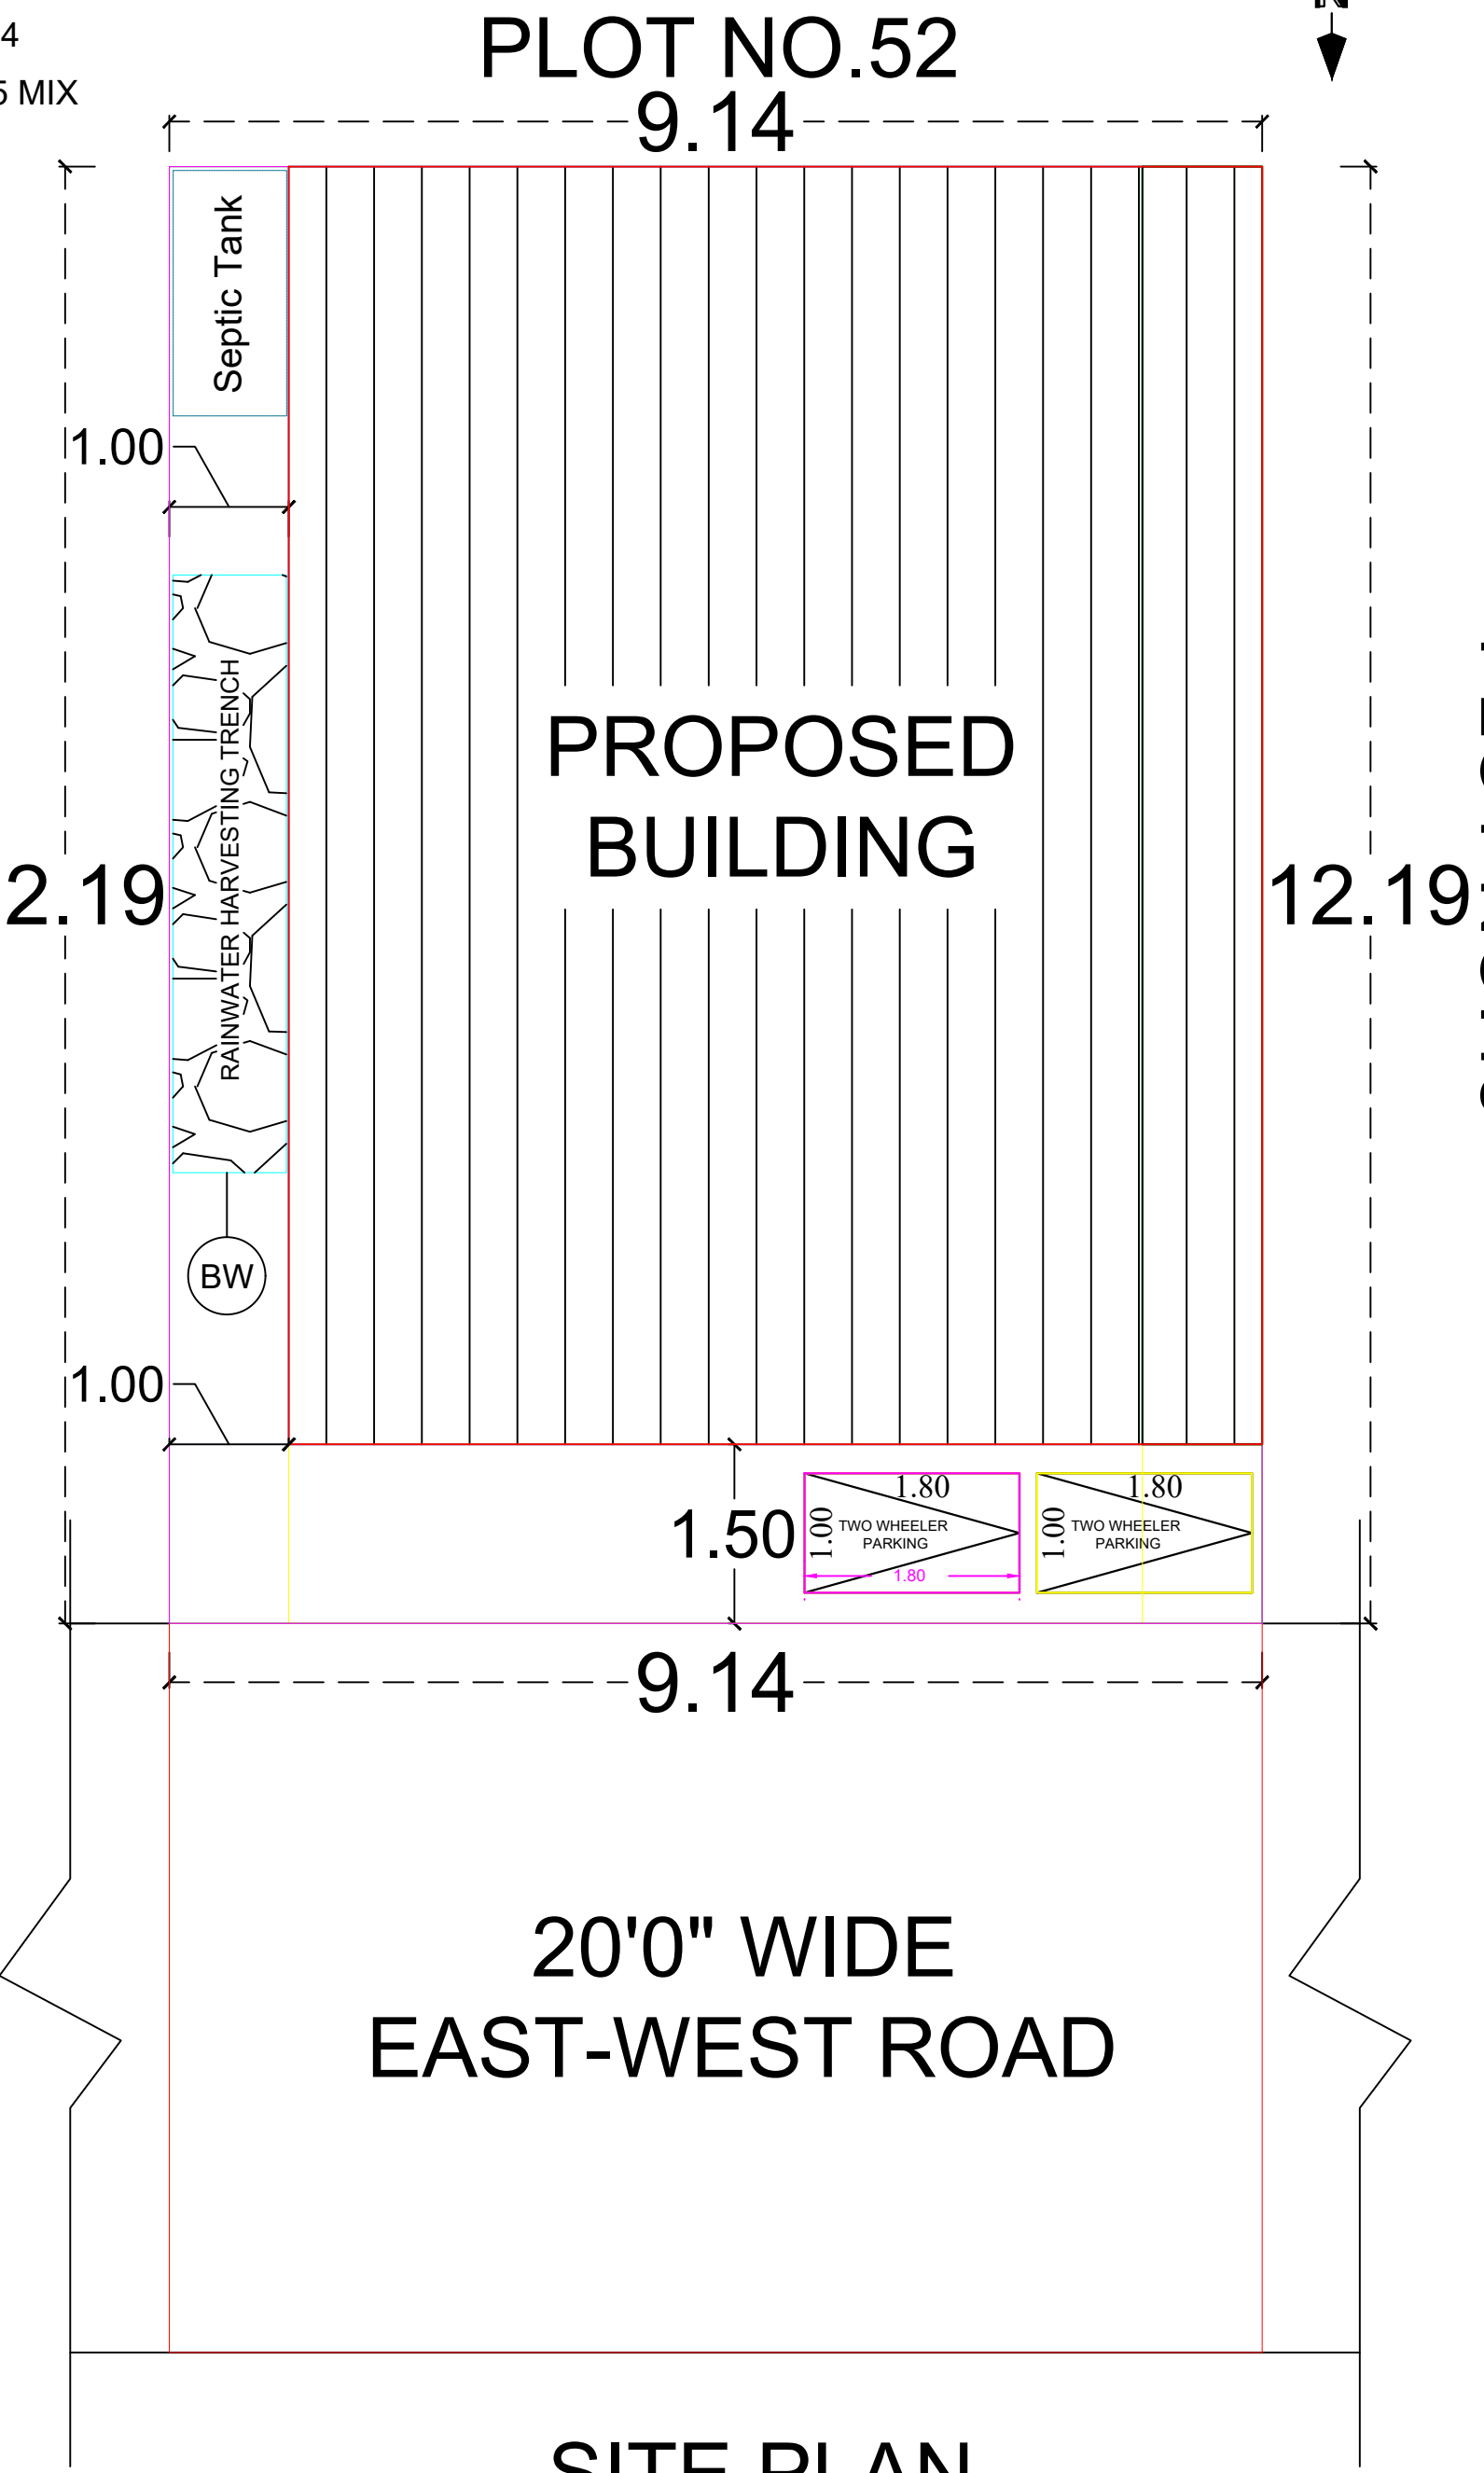

SITE PLAN (1:100)

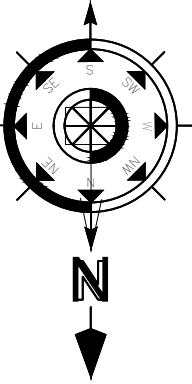

PLOT NO.48

SPECIFICATIONS			
1. SAND FILLING			
2. P.C.C. MIX RATIO 1:5:10 40MM METAL			
3. R.C.C. ISOLATED FOUNDATION			
4. BRICK WORK CM MIX RATIO 1:6			
5 R.C.C. 1:1.5:3 MIX AS PER IS 456 : 2000			
SCHEDULE OF JOINERIES			
MAIN DOOR MD	1.20 X 2.10		
DOOR D	1.00 X 2.10		
DOOR D1	0.90 X 2.10		
WINDOW W	1.20 X 1.20		
VENTILATOR V	0.90 X 0.60		
PLINTH AREA DETAILS			
PLOT AREA	1200.00 SQ.FT	111.48 SQ.M	
GROUND FLOOR AREA	937.32 SQ.FT	87.08 SQ.M	
VACANT AREA	262.68 SQ.FT	24.40 SQ.M	
COLOR INDEX			
	SITE / BOUNDARY AREA		
	PROPOSED BUILDING		
	EXISTING ROAD		
5.00M 2.50M CAR PARKING	PARKING CALCULATION:- Floor Area above 75.00sq.m = 1 Car Parking PARKING PROVIDED:- No. of Car Pockets : 0 No. of Bike Pockets : 2		
1.80M BIKE PARKING	F.S.I DETAILS Total Plinth Floor Area Site Area 87.08 = 111.48	PROPOSED 0.78	PERMISSIBLE 2.00
APPLICANT			
Mr.R.AJITHKUMAR & Mrs.J.SOUNDHARYA			
ENGINEER			
Er. R. ANBAZHAGAN, B.E.,F.I.E.,F.I.V., REGISTERED DTCP ENGINEER REGD. NUMBER: RE/Gr.I/SVG Region/001/2019, SIVAGANGAI MUNICIPALITY, 6, THIRUPATHUR ROAD, (NEAR ANJANEYAR KOIL) SIVAGANGAI - 630 561. CELL NO: 98653 48124.			
OFFICE USE			