



PLAN SHOWING THE PROPOSED CONSTRUCTION OF R.C.C. ROOF RESIDENTIAL BUILDING IN GROUND & FIRST FLOOR AT


OLD S.NO: 498/9-PART, NEW S.NO: 498/9B, SEMBANUR VILLAGE & PANCHAYAT, KALLAL UNION, KARAIKUDI TALUK,
SIVAGANGAI DISTRICT.

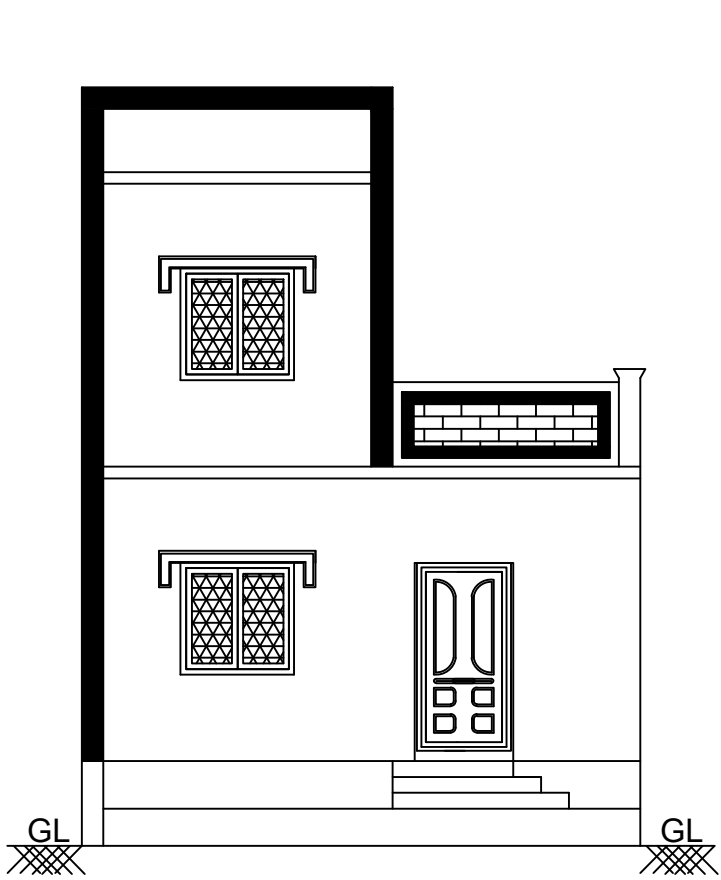


FRONT ELEVATION

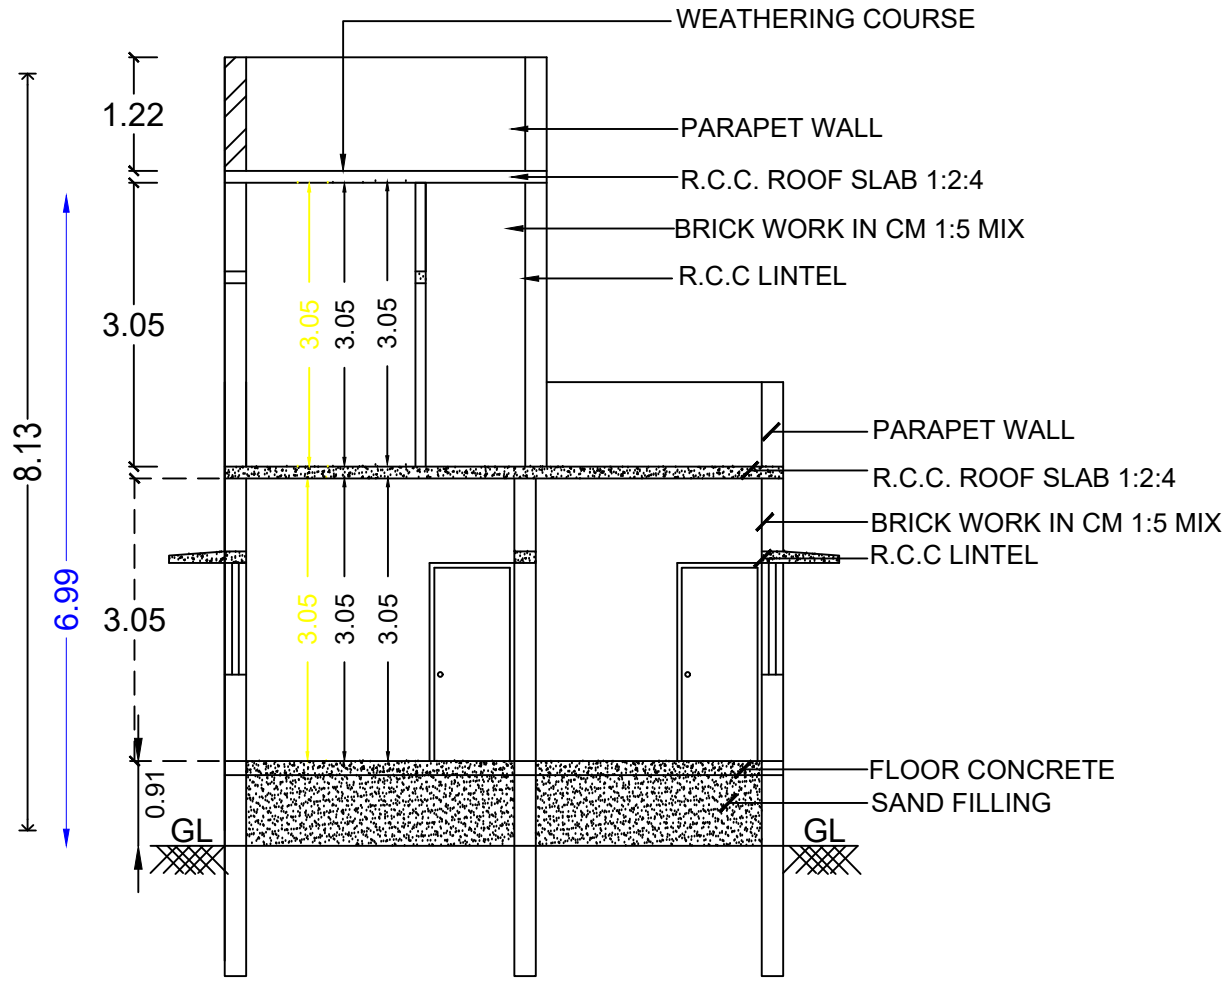


SECTION ON AB

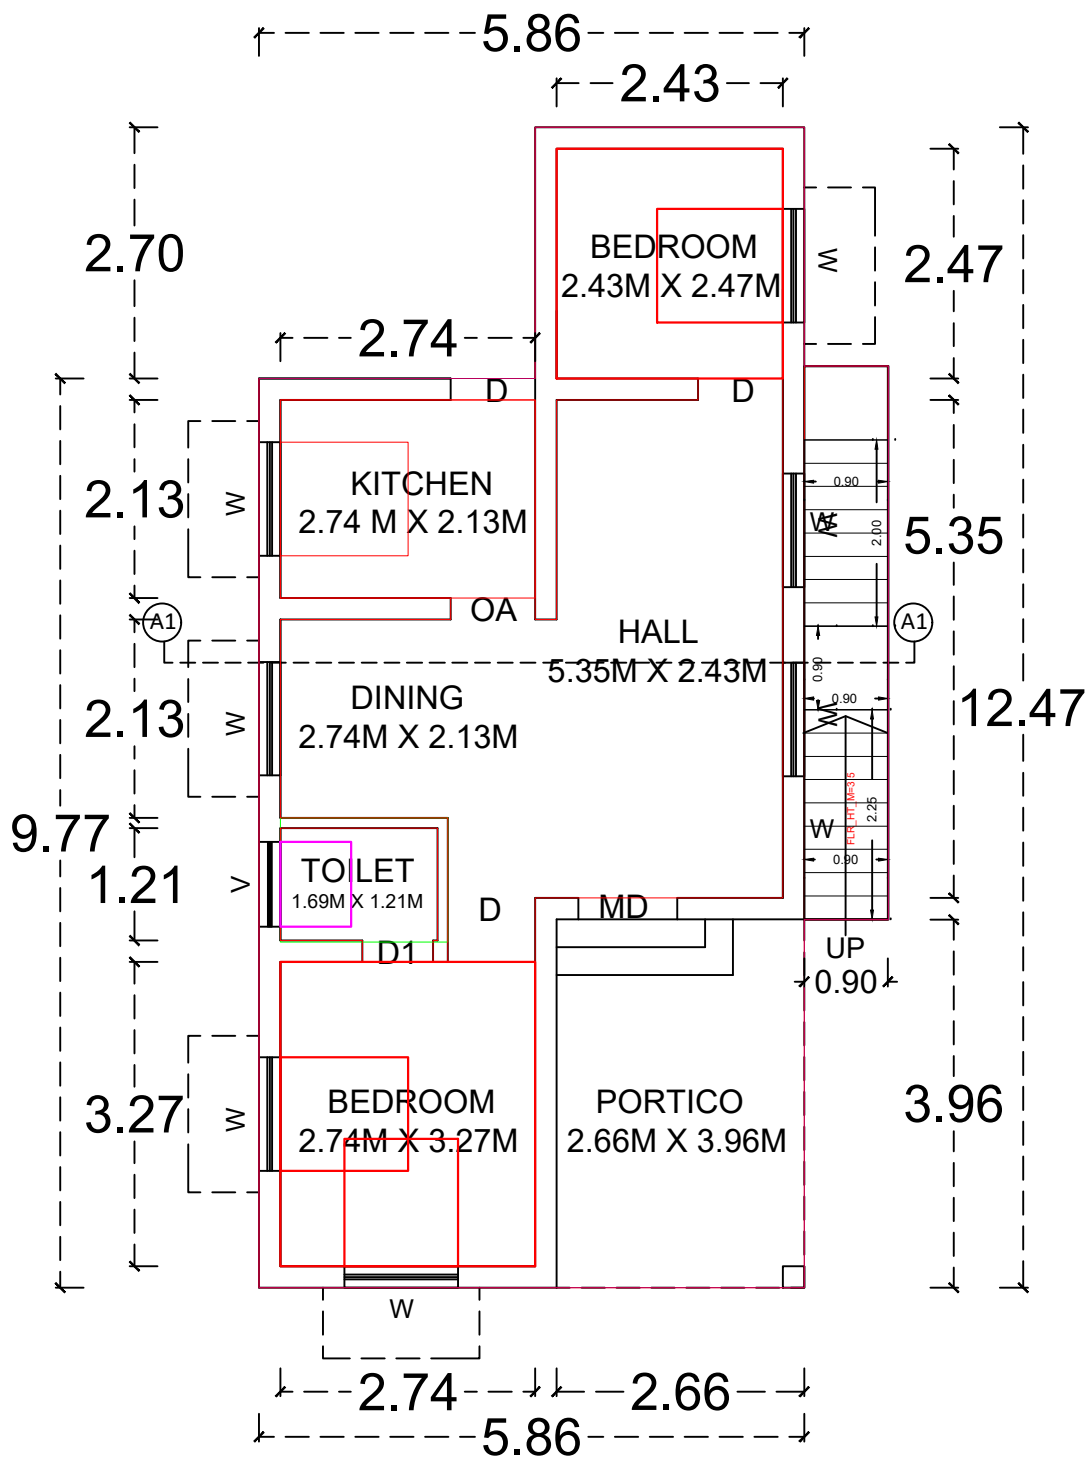






GROUND FLOOR PLAN

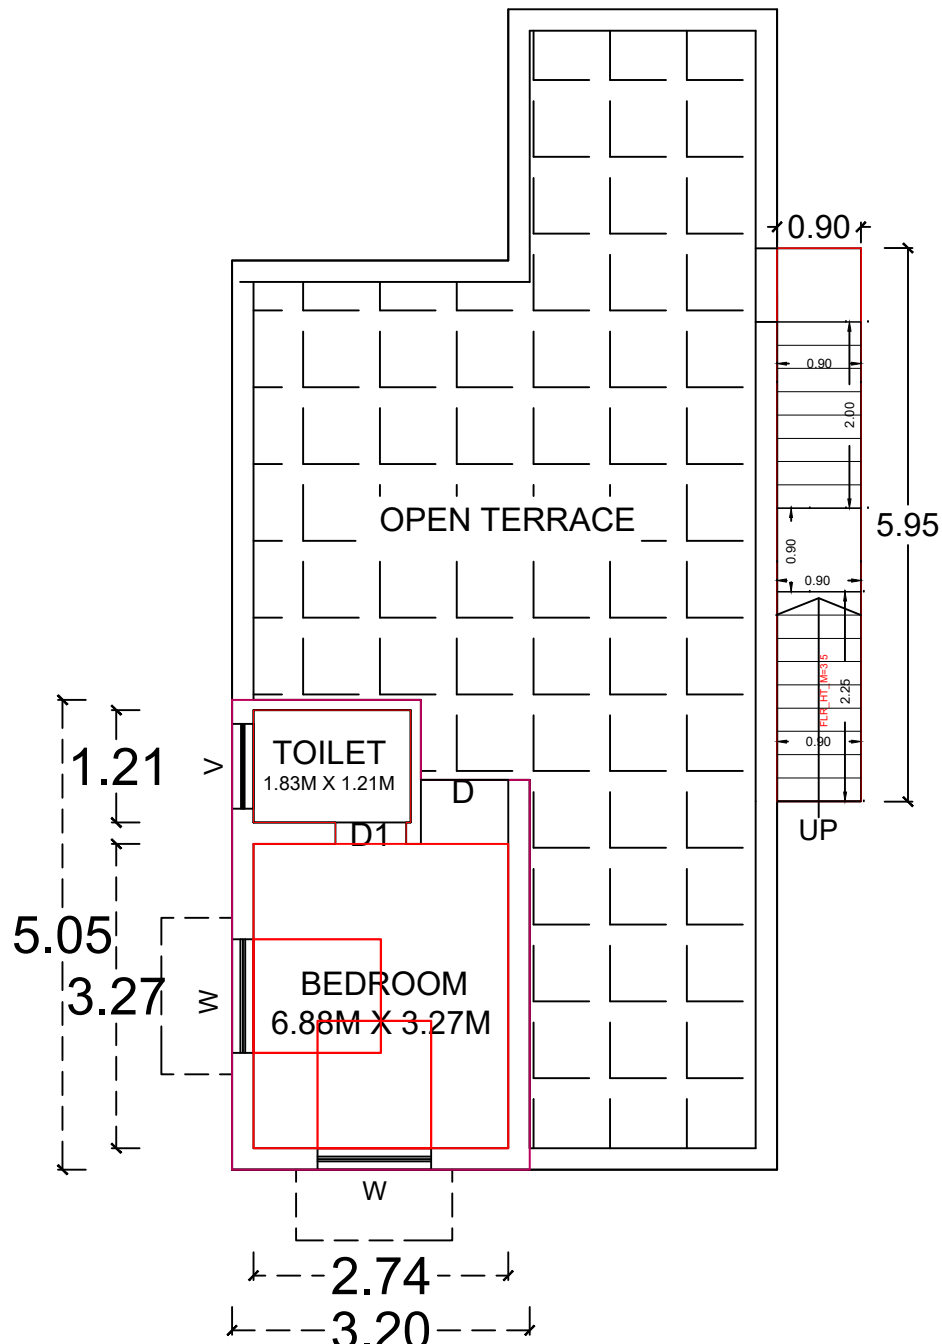

FIRST FLOOR PLAN

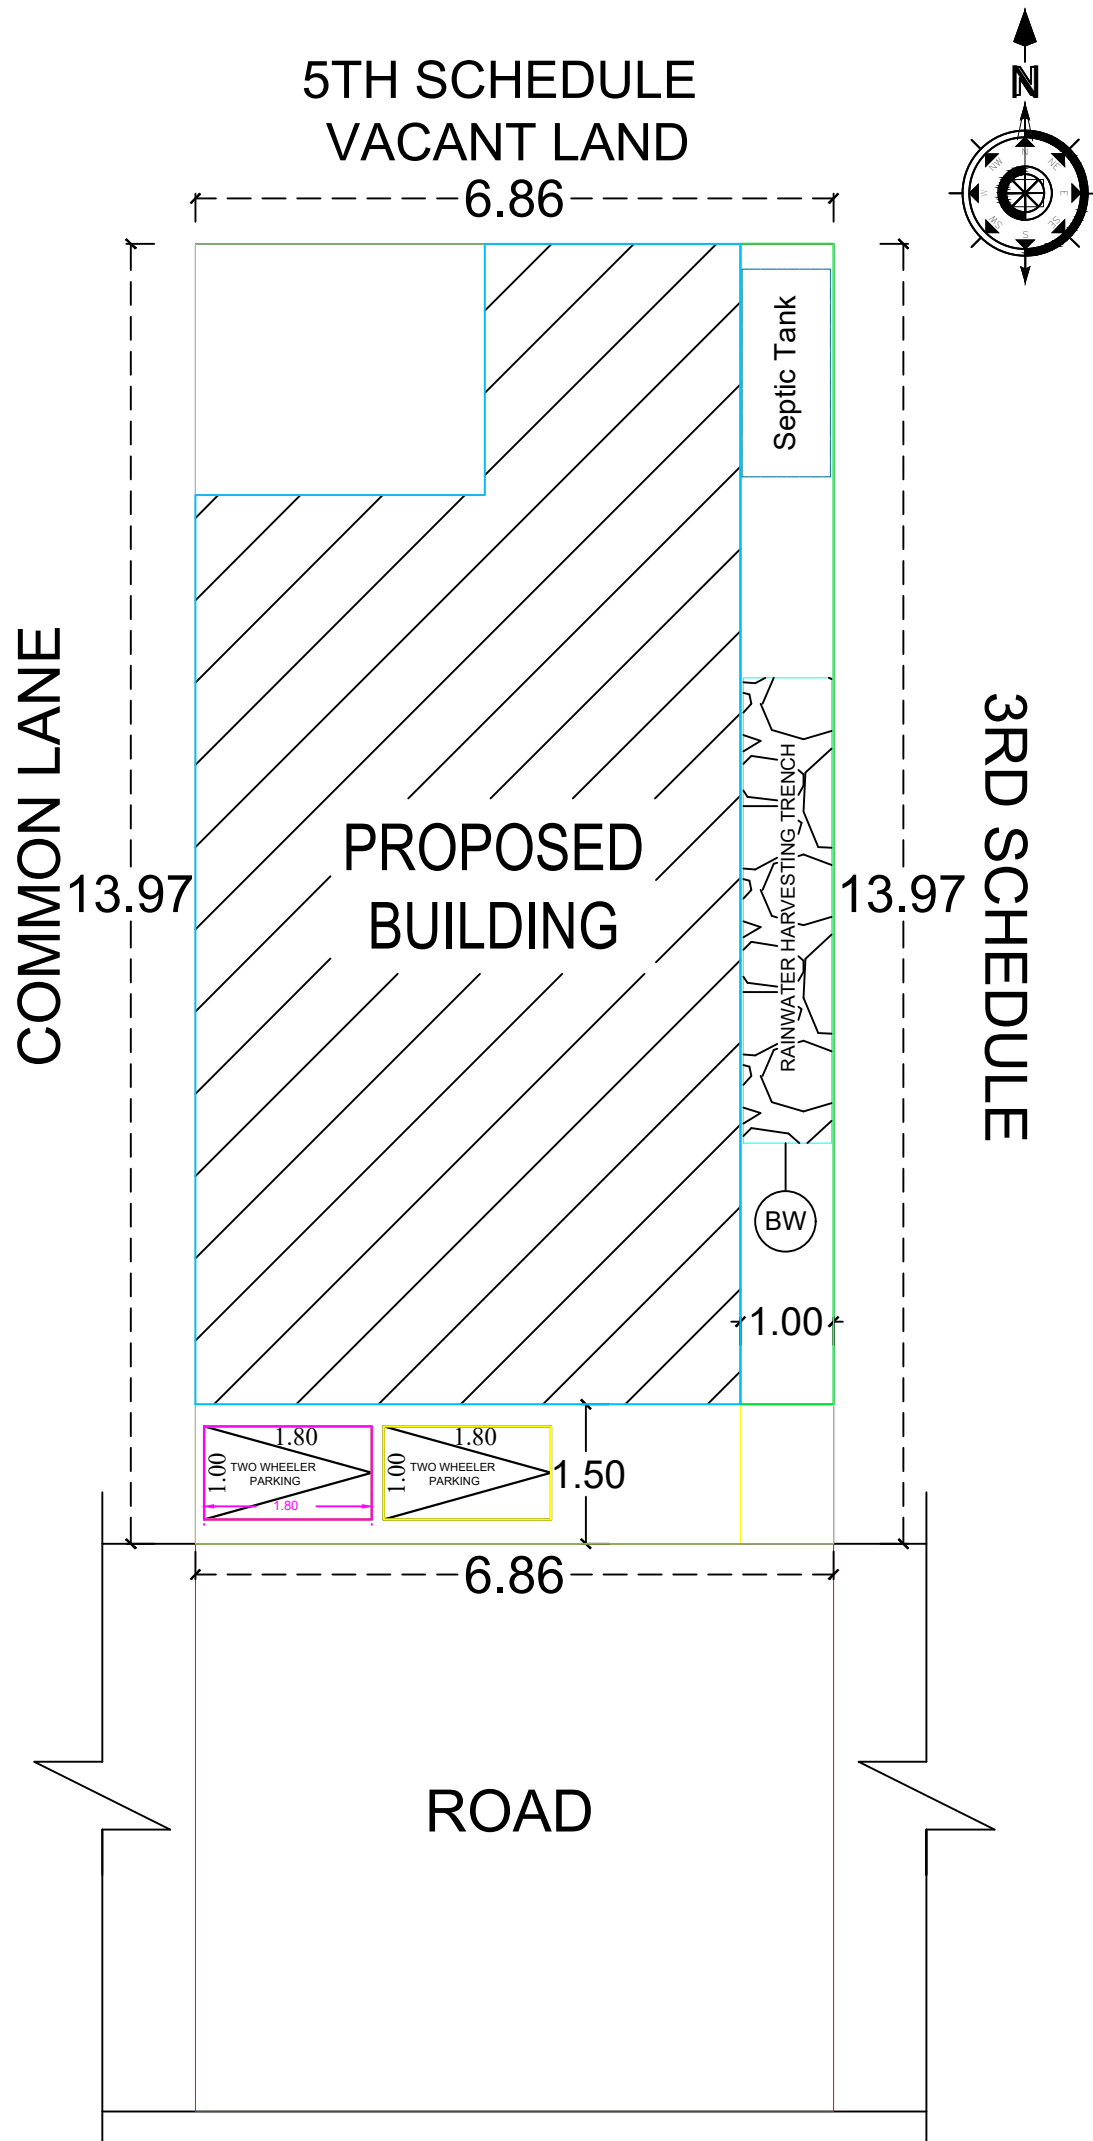

SITE PLAN
(1:100)

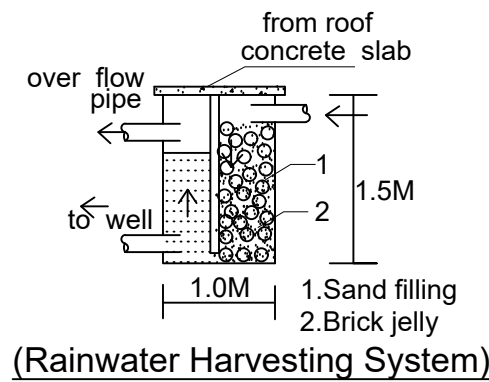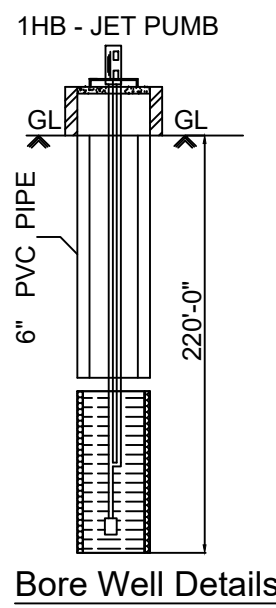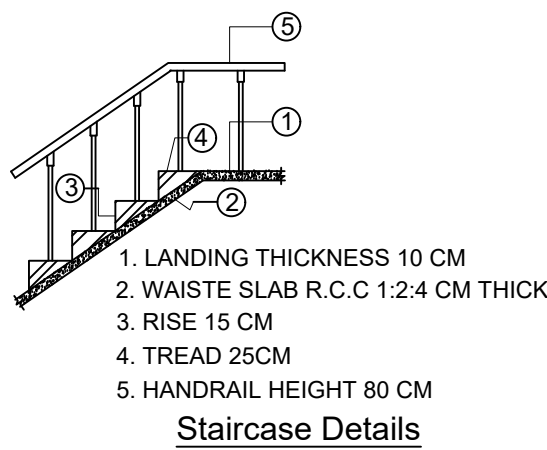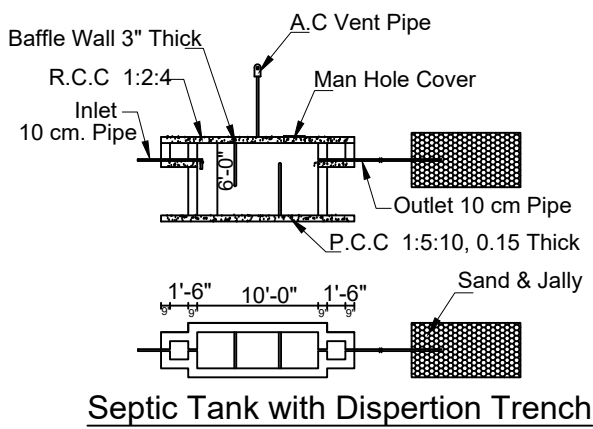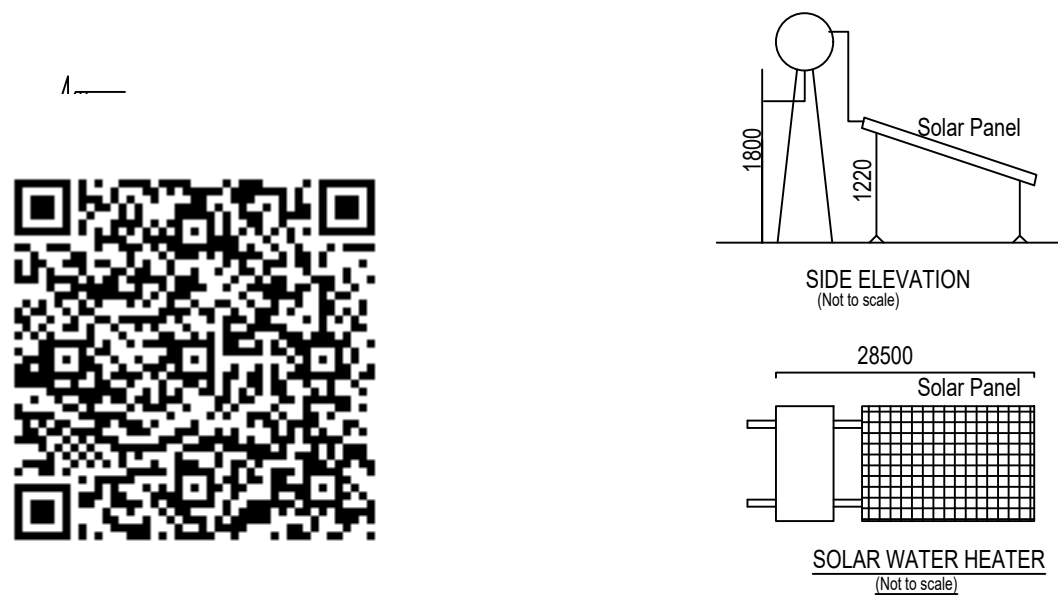

SPECIFICATIONS

1. SAND FILLING
2. P.C.C. MIX RATIO 1:5:10 40MM METAL
3. R.C.C. ISOLATED FOUNDATION
4. BRICK WORK CM MIX RATIO 1:6
- 5 R.C.C. 1:1.5:3 MIX AS PER IS 456 : 2000

SCHEDULE OF JOINERIES

MAIN DOOR MD	1.20 X 2.10
DOOR D	1.00 X 2.10
DOOR D1	0.90 X 2.10
WINDOW W	1.20 X 1.20
VENTILATOR V	0.90 X 0.60

PLINTH AREA DETAILS

PLOT AREA	1031.25 SQ.FT	95.80 SQ.M
GROUND FLOOR AREA	758.00 SQ.FT	70.41 SQ.M
FIRST FLOOR AREA	221.25 SQ.FT	20.55 SQ.M
VACANT AREA	273.25 SQ.FT	25.39 SQ.M

COLOR INDEX

	SITE / BOUNDARY AREA
	PROPOSED BUILDING
	EXISTING ROAD

	PARKING CALCULATION:-		
	Floor Area above 75.00sq.m = 1 Car Parking		
	PARKING PROVIDED:-		
	No. of Car Pockets : 0 No. of Bike Pockets : 2		
	F.S.I DETAILS	PROPOSED PERMISSIBLE	
	Total Plinth Floor Area Site Area = 90.96 95.80	0.95	2.00

APPLICANT

Mrs.R.POONKODI W/O Mr.RAMASAMY

ENGINEER

Er. R. ANBAZHAGAN, B.E.,F.I.E.,F.I.V.,
REGISTERED DTCP ENGINEER
REGD. NUMBER: RE/Gr.I/SVG Region/001/2019,
SIVAGANGAI MUNICIPALITY,
6, THIRUPPATHUR ROAD,
(NEAR ANJANEYAR KOIL)
SIVAGANGAI - 630 561.
CELL NO: 98653 48124.

OFFICE USE