



PLAN SHOWING THE PROPOSED CONSTRUCTION OF R.C.C. ROOF COMMERCIAL BUILDING GROUND FLOOR AT OLD SF.NO:9/12, NEW SF.NO:9/12C2, OLD PATTA NO.263, NEW PATTA NO.692, JAYANKONDAM, JAYANKONDAN VILLAGE, JAYANKONDAN PANCHAYAT JAYANKONDAN GROUP, SAKKOTTAI UNION, KARAIKUDI TALUK, SIVAGANGAI DISTRICT, TAMILNADU.


LEGEND	FEET	METRE
RD, D DOOR	3'0"x7'0"	0.92x2.13
MD MAIN DOOR	3'6"x7'0"	1.10x2.13
AO ARCH OPEN	3'0"x7'0"	0.92x2.13
W WINDOW	4'0"x4'0"	1.52x1.52
W1 WINDOW	4'0"x3'0"	1.52x0.92
V VENTILATOR	2'0"x2'0"	0.60x0.60
RS, DOOR	8'0"x8'0"	2.43X2.43
AREA DETAILS	SQ.FT.	SQ.M.
As Per Document	3706.00	344.30
As Per Site	3706.90	344.38
PLINTH AREA DETAILS		
Proposed Ground Floor	1200.93	111.57
Open Space Area	2505.97	232.81
BOUNDARY SHOWN		
PROPOSED CONSTRUCTION		
EXISTING ROAD		
OWNER'S NAME & SIGN:-		
V.RAJENDRAN		S/o VEERAAIAH
ENGINEER:-		
OFFICE USE:-		

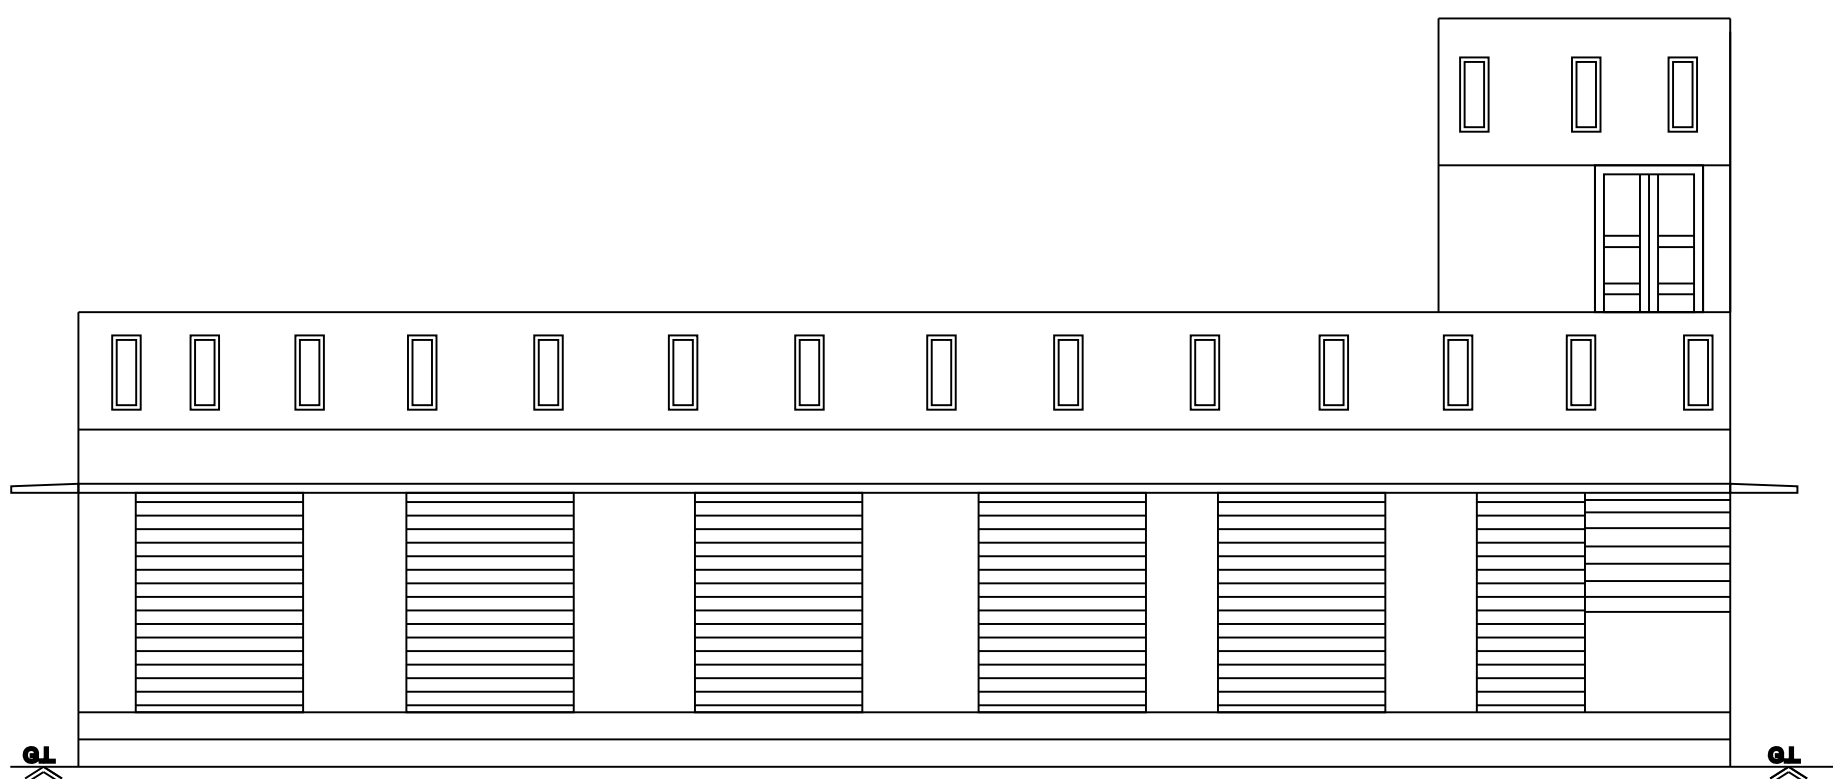


ELEVATION

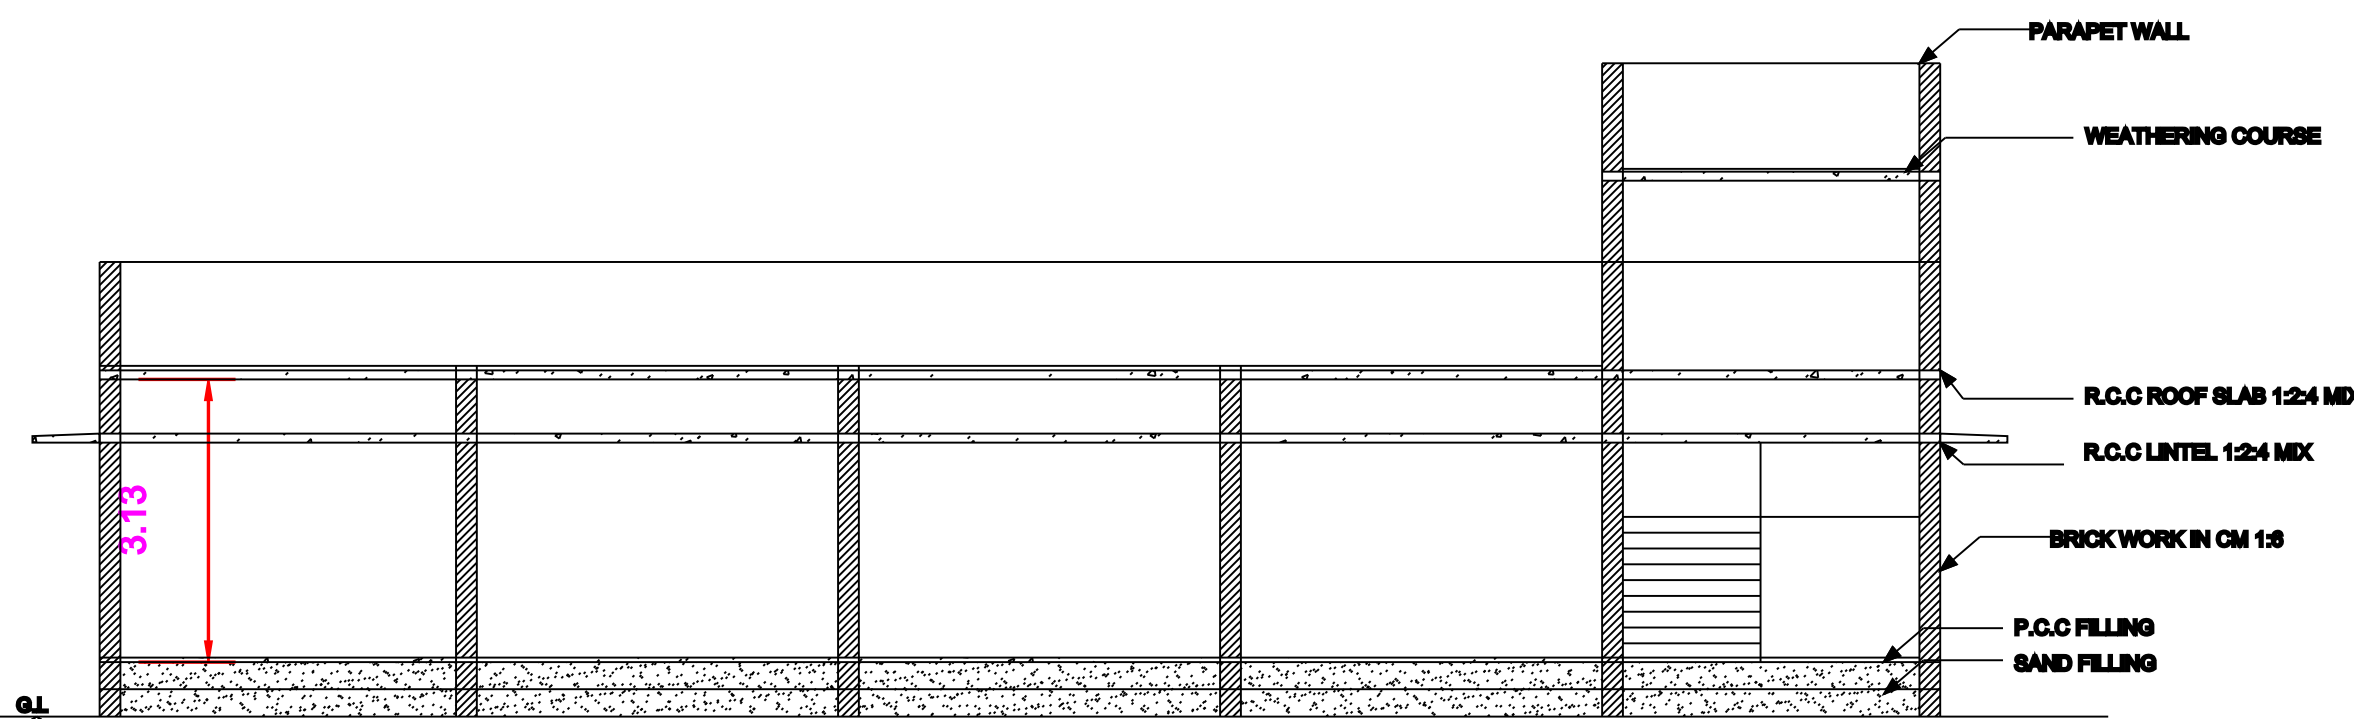


SECTION

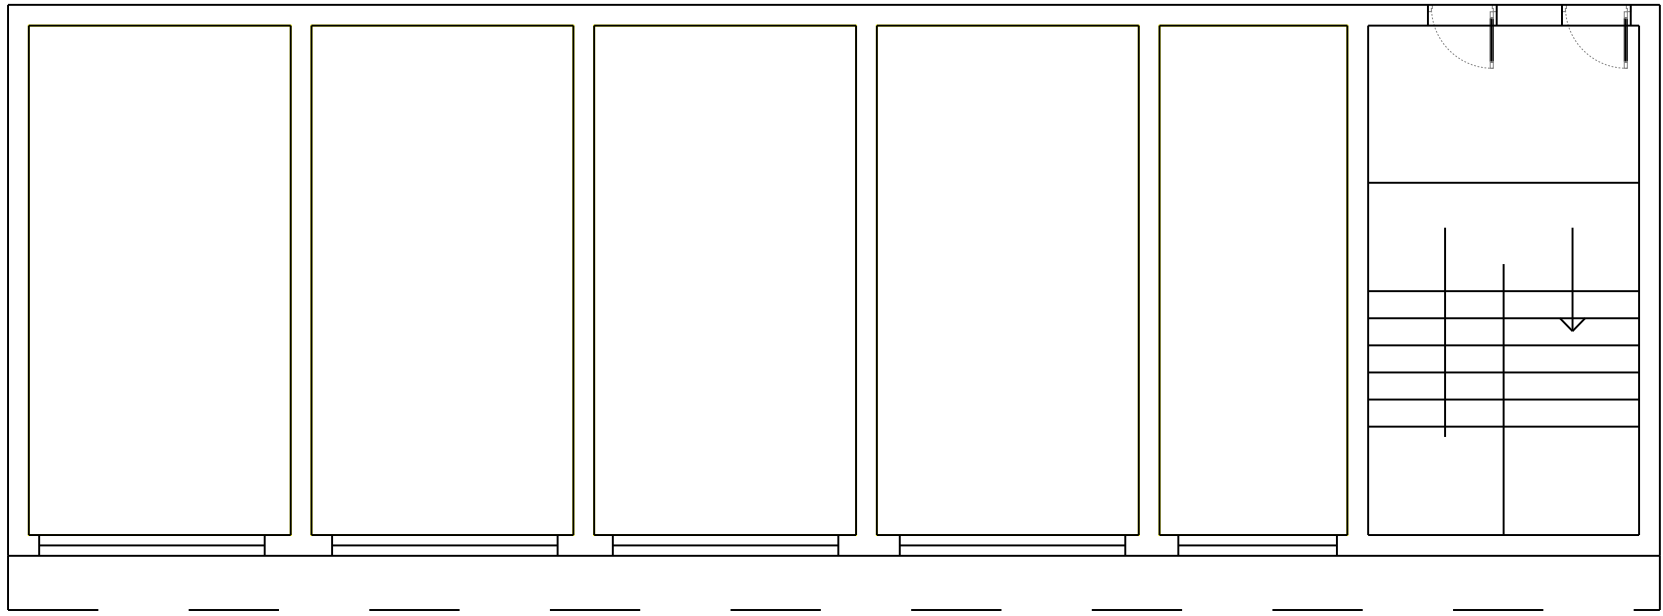

GROUND FLOOR

 

TERRACE

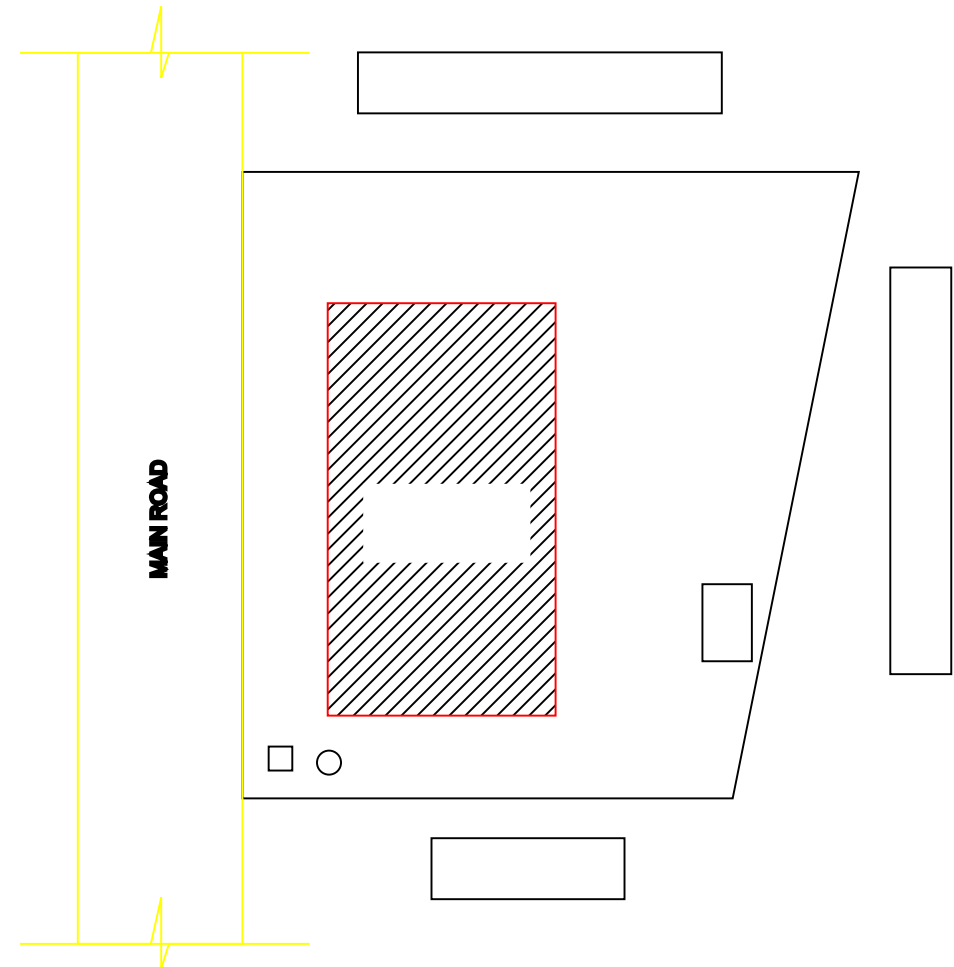

Key Plan
(Not to Scale)

