


PLAN SHOWING THE PROPOSED ADDITIONAL CONSTRUCTION OF TIN SHEET ROOF CONSTRUCTION OF HOSPITAL BUILDING
THIRD FLOOR (OVER AN EXISTING GROUND, FIRST AND SECOND FLOOR BUILDING), AT SF NO: 286/41, 294/3B, IN THIRUVELANGUDI
VILLAGE, T.SOORAKUDI PANCHAYAT, SAKKOTTAI UNION, KARAUKUDI TALUK, SIVAGANGAI DISTRICT, TAMILNADU.

D.T.C.P. BUILDING PLAN APPROVAL NO (GROUND, FIRST, AND SECOND FLOOR): - 19/2003/SWP/BPA/010268/2003
LOCAL BODY BUILDING PLAN APPROVAL NO (GROUND, FIRST, AND SECOND FLOOR): - 01/2023-2024, DATE:- 03-01-2024

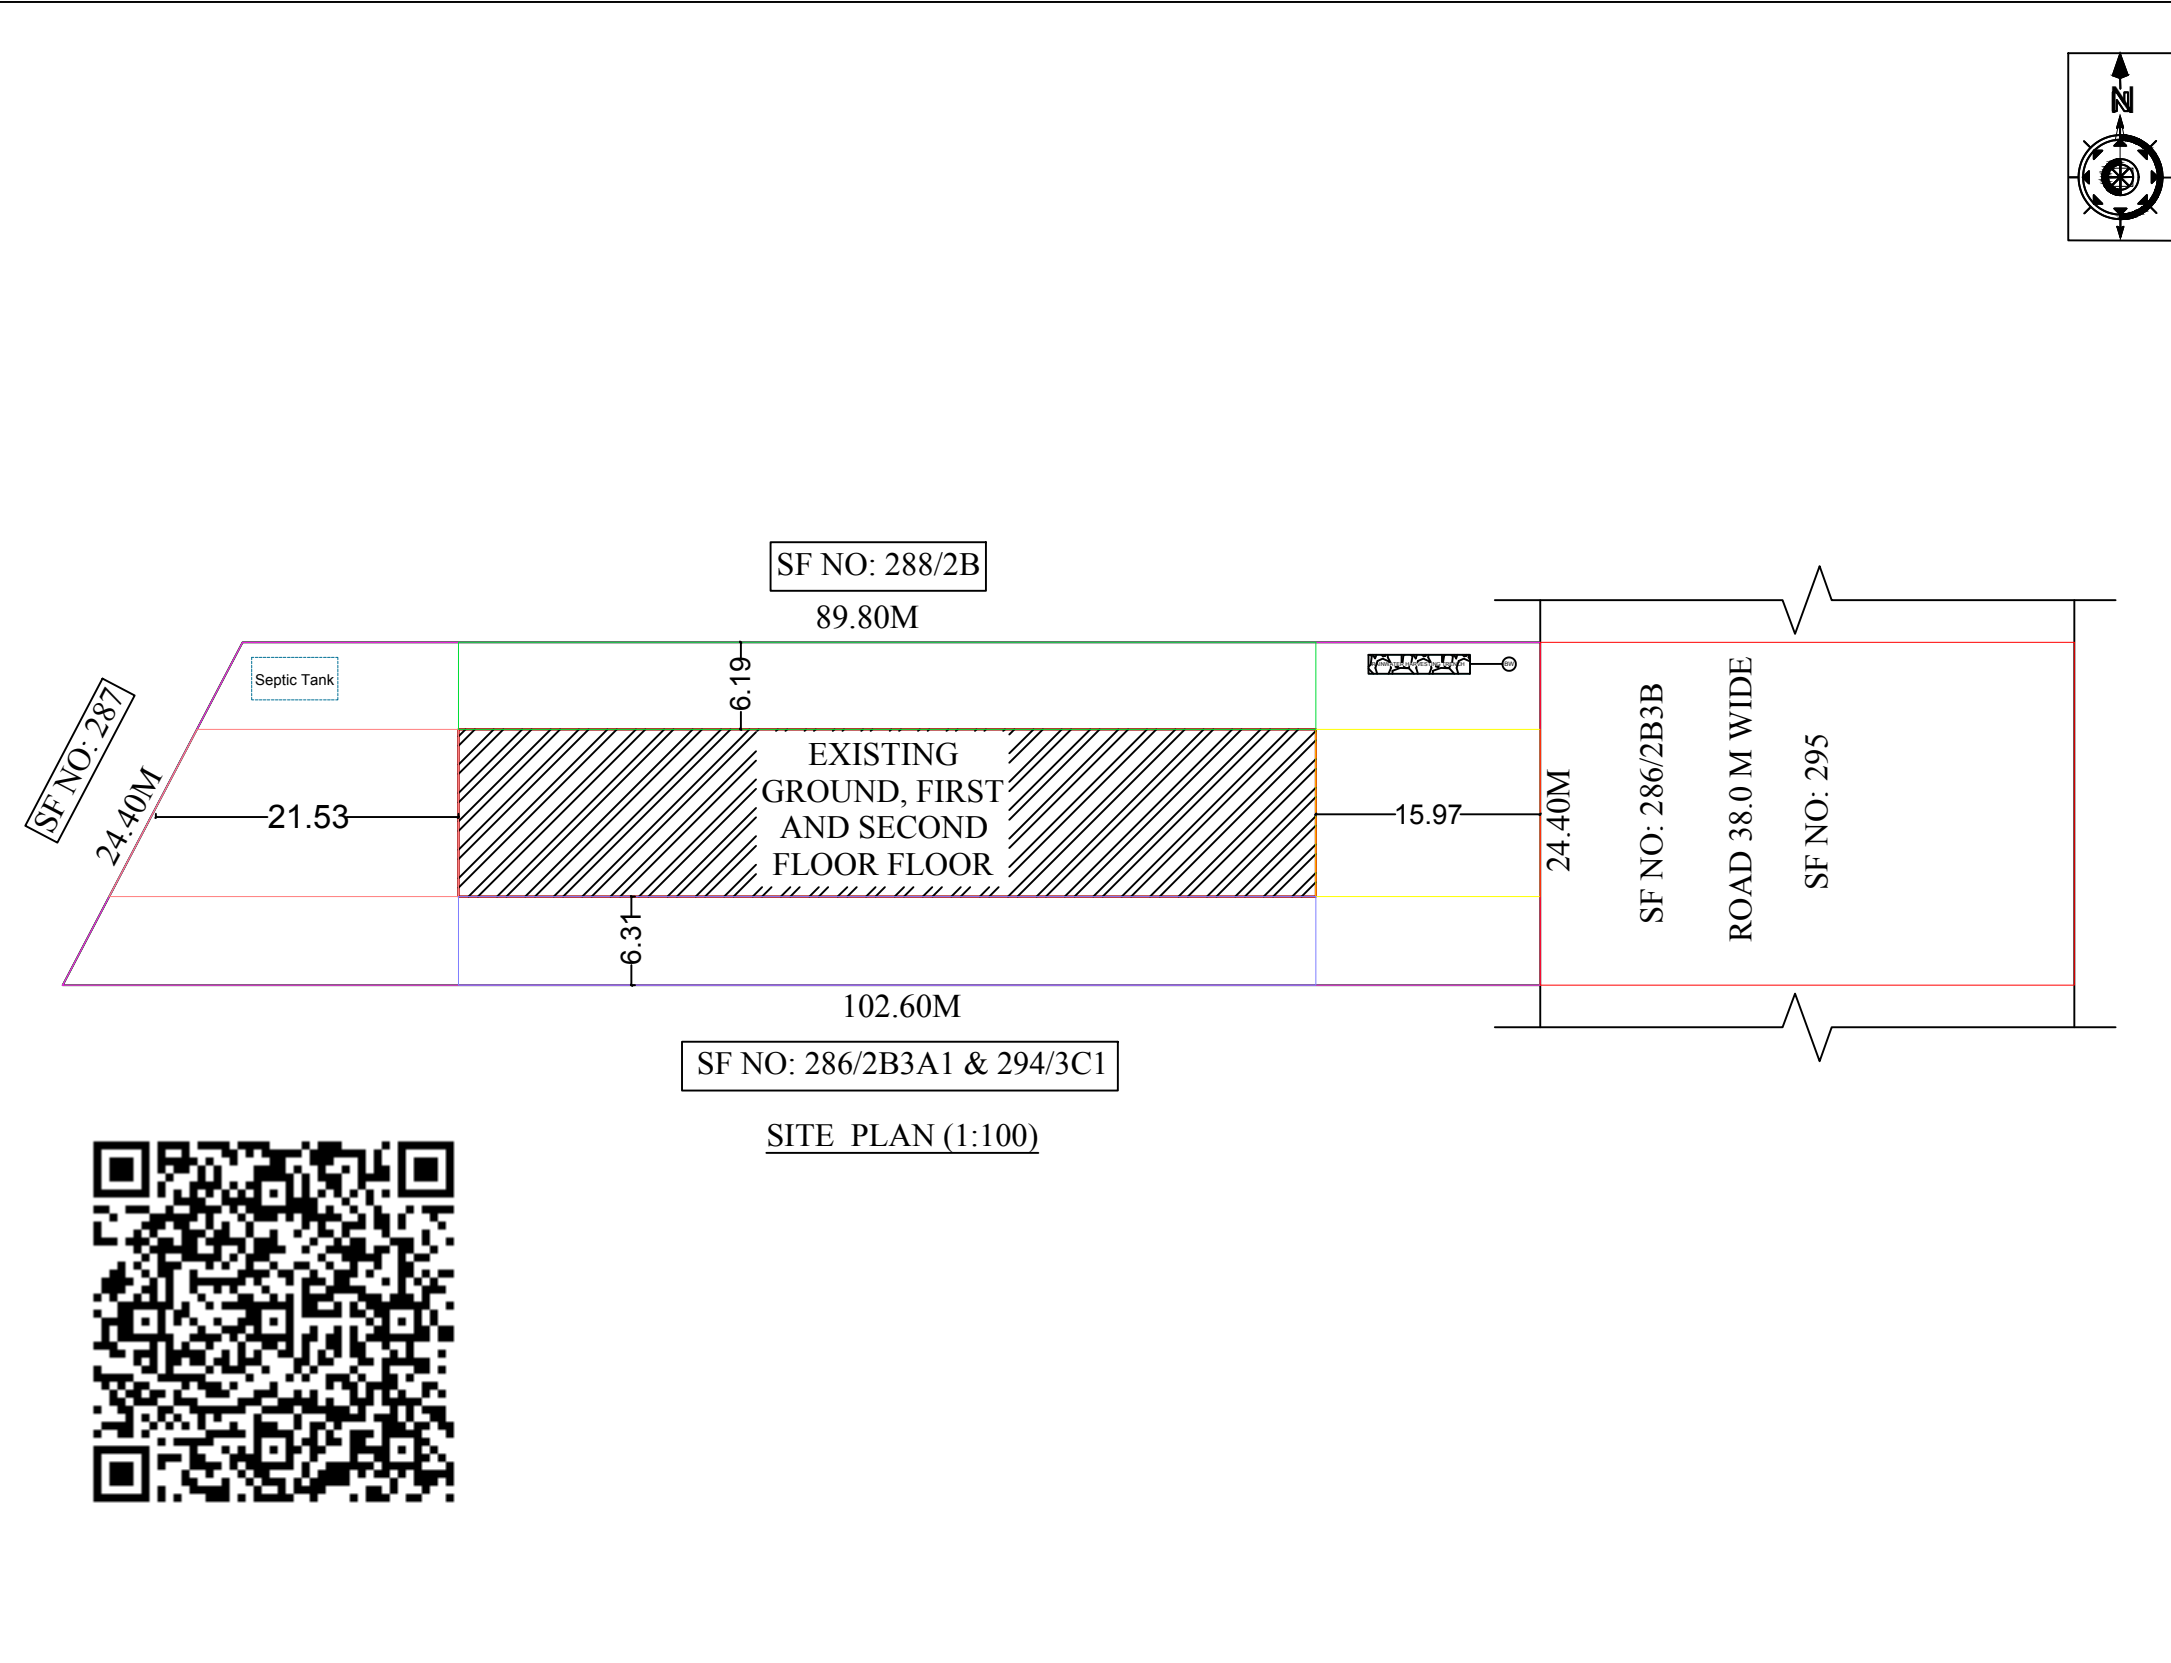

SPECIFICATIONS			
1. SAND FILLING			
2. P.C.C. MIX RATIO 1:5:10 40MM METAL			
3. R.C.C. ISOLATED FOUNDATION			
4. BRICK WORK CM MIX RATIO 1:6			
5 R.C.C. 1:1.5:3 MIX AS PER IS 456 : 2000			
LEGEND	FEET	METRE	
MAIN DOOR -MD	4'-0" X 7'-0"	1.22 X 2.10	
DOOR - D	3'-3" X 7'-0"	1.00 X 2.10	
DOOR -D1	3'-0" X 7'-0"	0.91 X 2.10	
WINDOW -W	4'-0" X 4'-0"	1.22 X 1.22	
VENTILATOR - V	3'-0" X 2'-0"	0.91 X 0.61	
AREA DETAILS		SQ.FT	SQ.M
SITE AREA		25930.26	2409.00
EXTG GROUND FLOOR		7803.83	725.90
EXTG FIRST FLOOR		7803.83	725.90
EXTG SECOND FLOOR		7803.83	725.90
PRO THIRD FLOOR		1950.20	181.18
VACANT AREA		1275.84	118.53
COLOR INDEX			
	SITE / BOUNDARY AREA		
	PROPOSED BUILDING		
	EXISTING ROAD		
APPLICANT			
1. Mr. N. RAJKANNAN, S/o:- Mr. NALLAN			
2. Mrs. R. AMRUTHA, W/o:- Mr. RAJKANNAN			
ENGINEER			
Er.M.KAVI GANESH, D.C.E., REGD. CIVIL ENGINEER, GRADE-III (R.E.), REGD.NO: 111/LS/2019/00013 KARAUKUDI SPECIAL GRADE MUNICIPALITY, KARAUKUDI TOWN - 630 001, SIVAGANGAI DISTRICT, TAMIL NADU GV PLANNERS & BUILDERS CELL NO: 85088 41705.			
OFFICE USE			