



PLAN SHOWING THE PROPOSED CONSTRUCTION OF A GROUND FLOOR DWELLING HOUSE IN S.R.No:226/5,PATTA NO:4036,
PLOT NO:21,SRI SOMANATHAR NAGAR,MANAMADURAI GROUP,KEELAMELKUDI VILLAGE & PANCHAYAT,MANAMADURAI UNION & TALUK,
SIVAGANGAI DISTRICT..

APPLICANT NAME : Mr.S.PITCHAIMANI S/O SUBRAMANIAN...

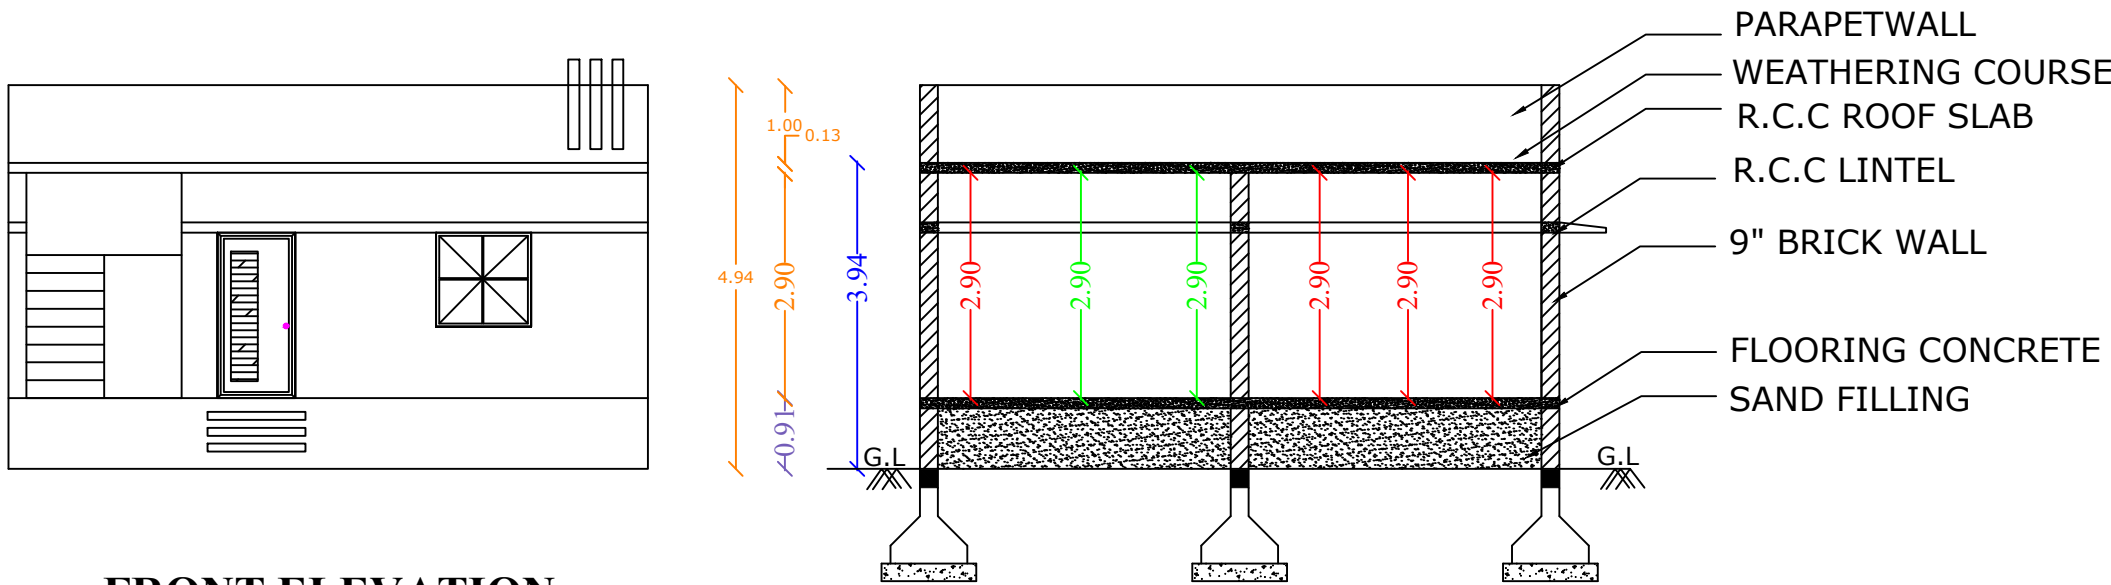


FRONT ELEVATION

SECTION A-A'


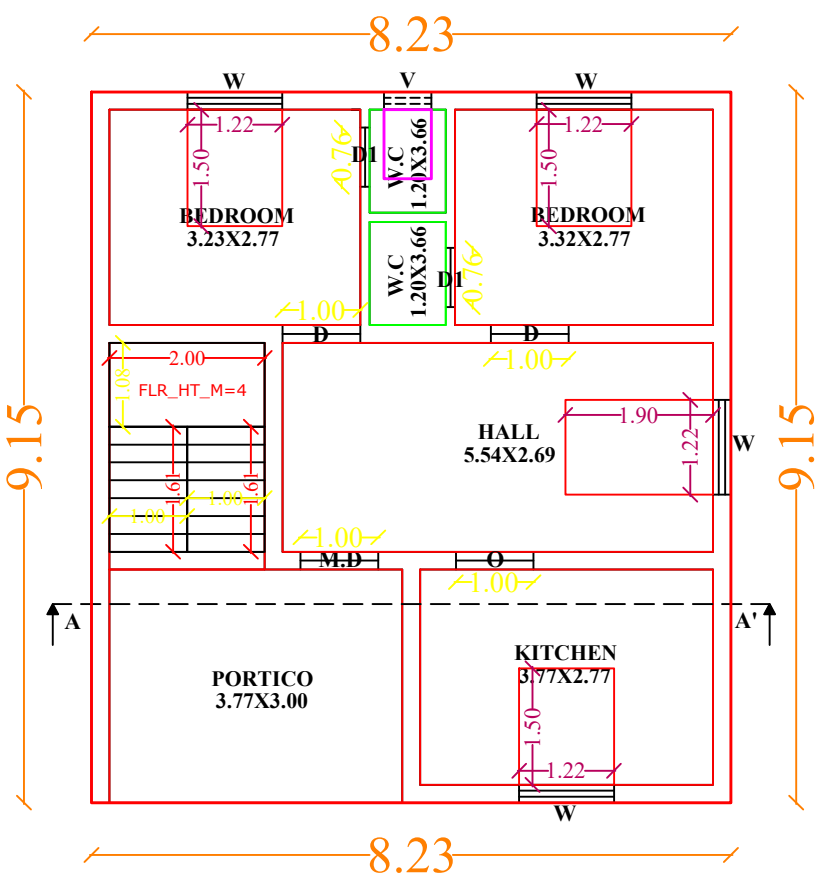


PROPOSED GROUND FLOOR


SITE PLAN:-

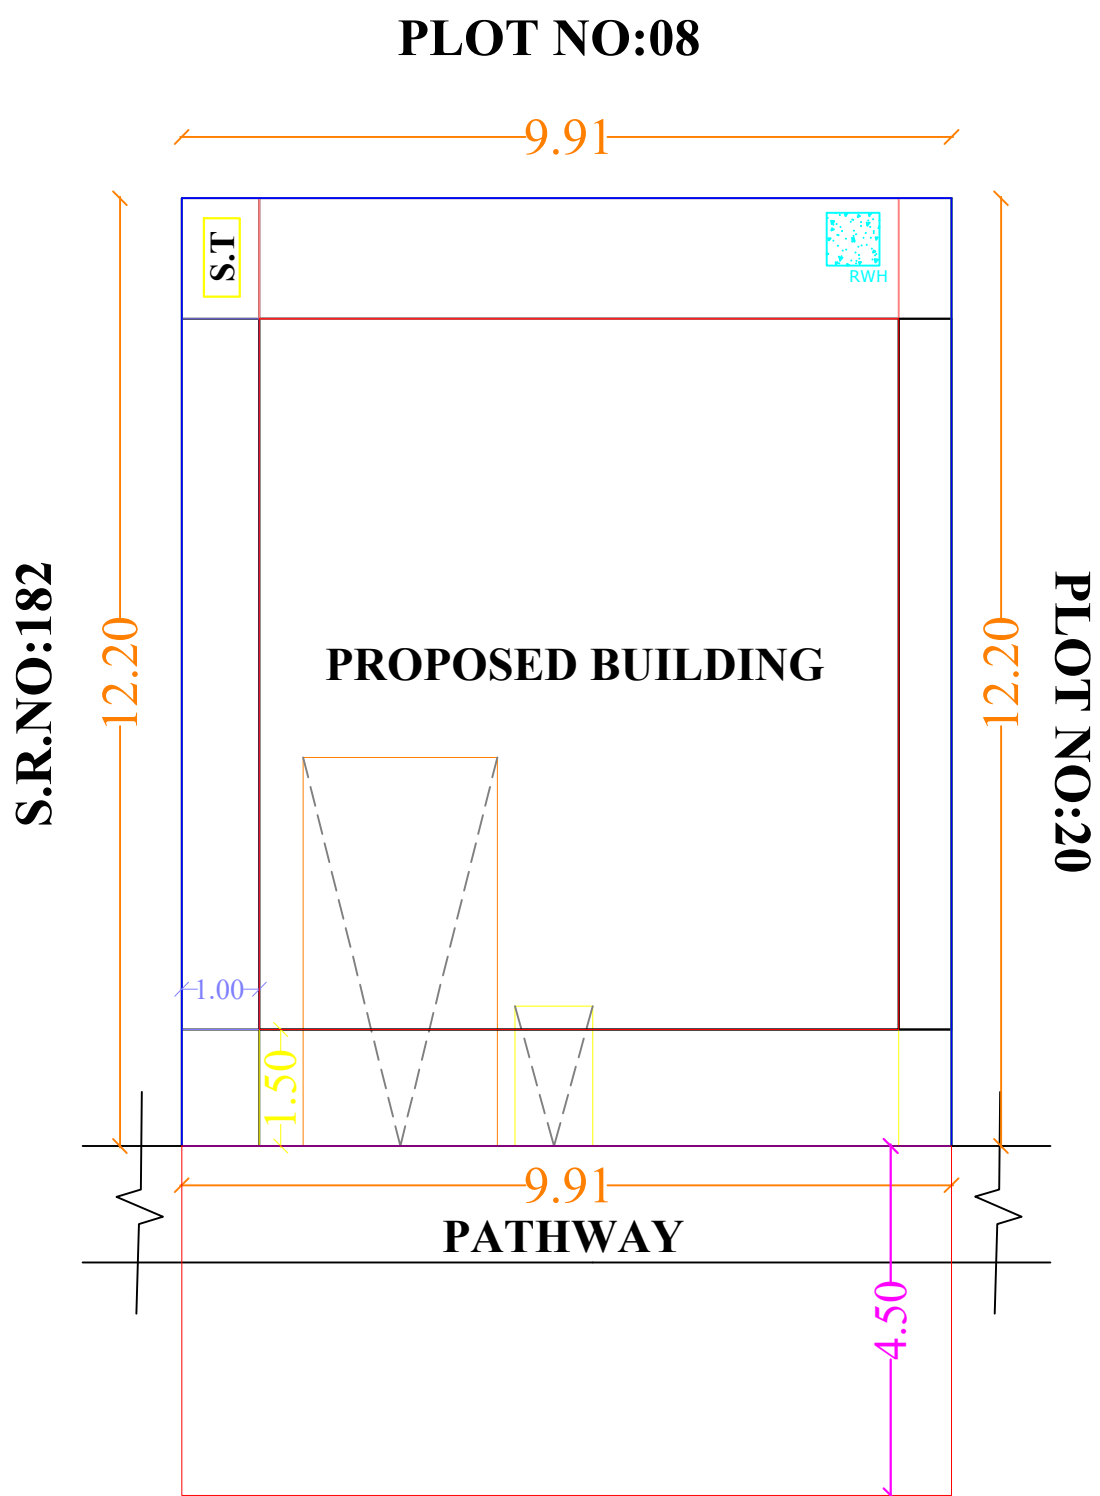






TOPO PLAN:-

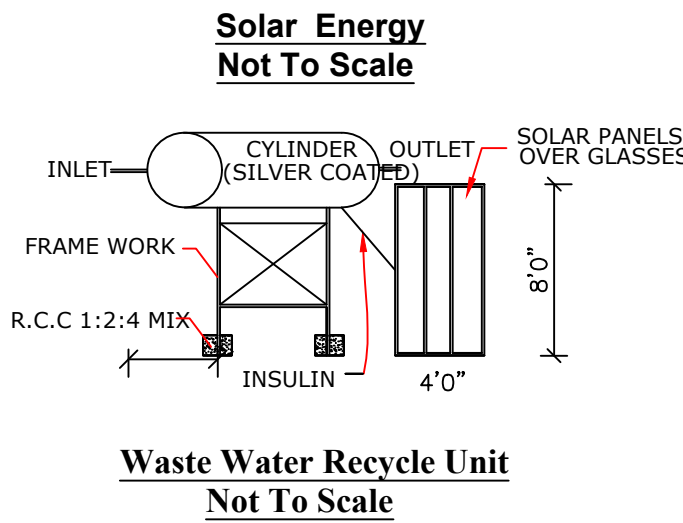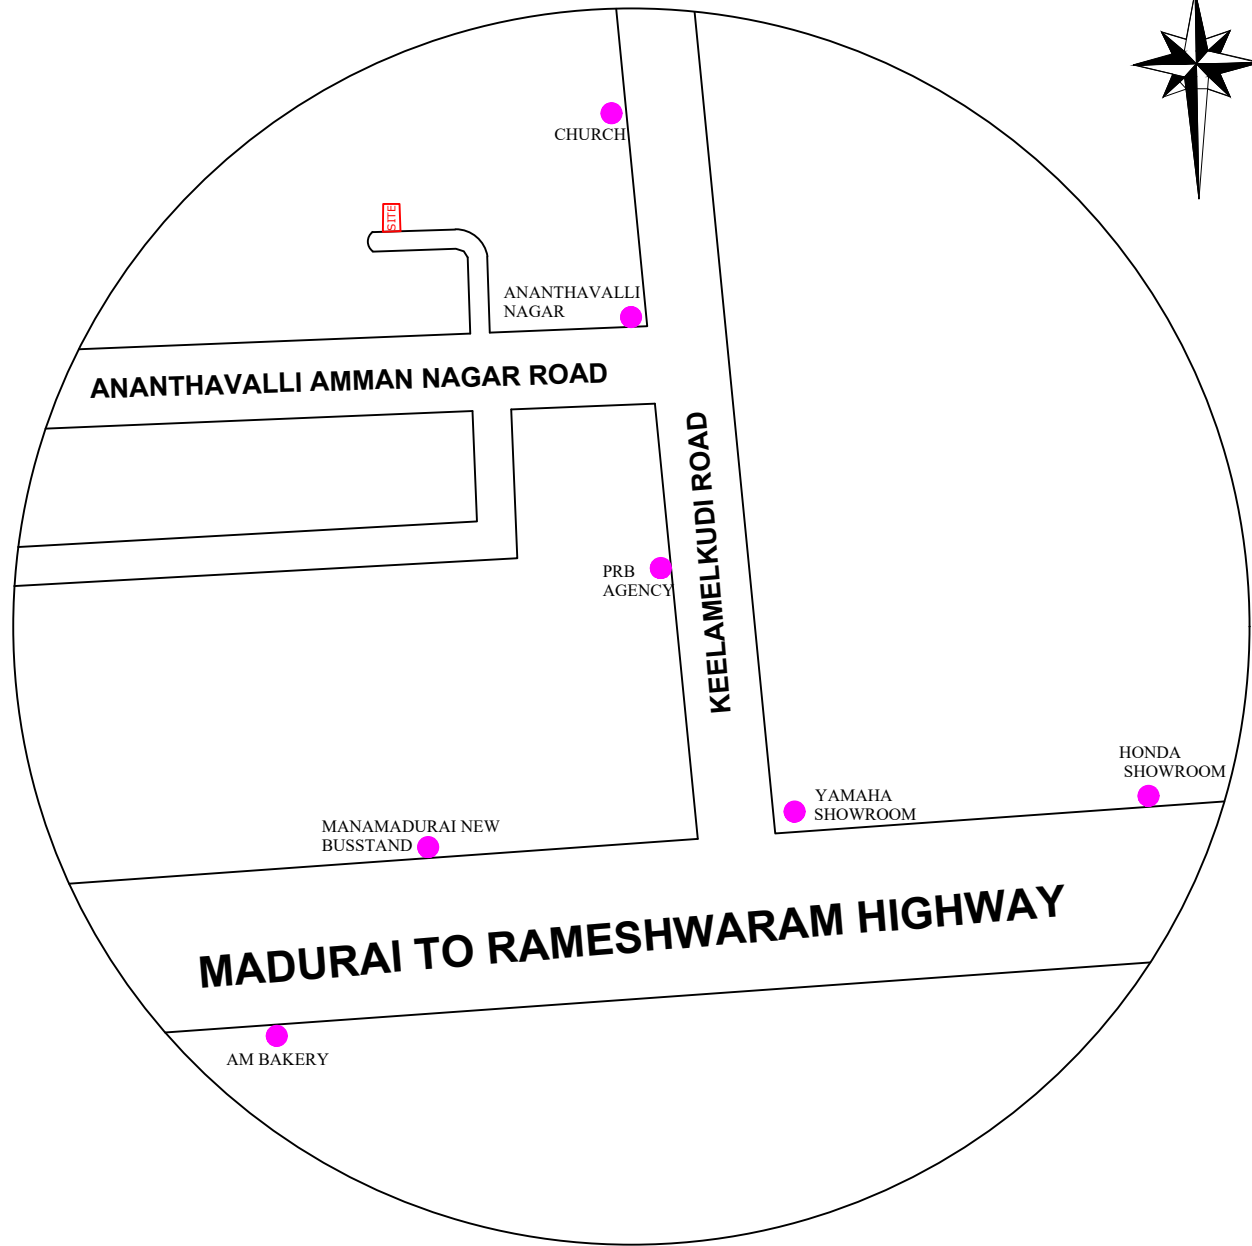

Waste Water Recycle Unit
Not To Scale

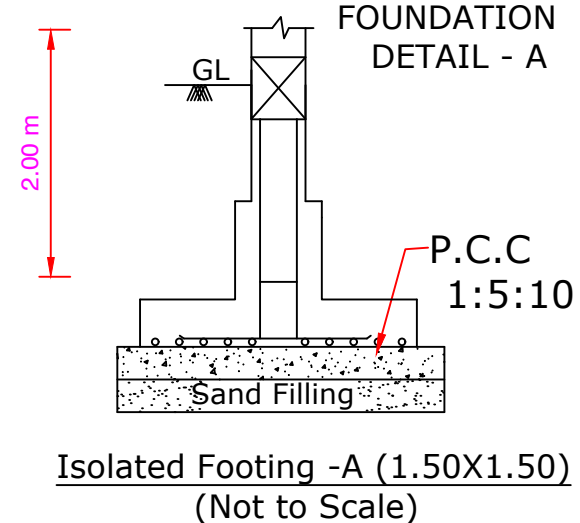

Isolated Footing -A (1.50X1.50)
(Not to Scale)

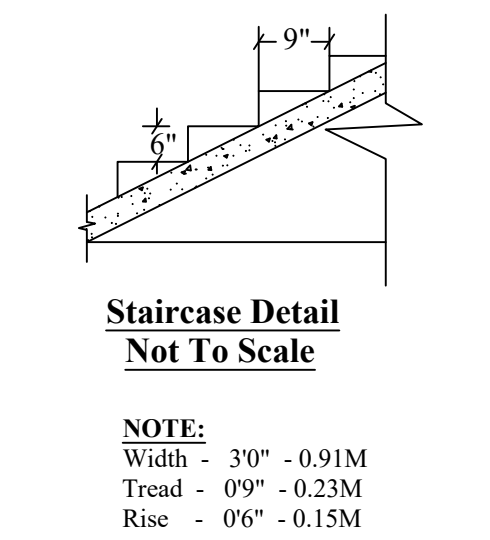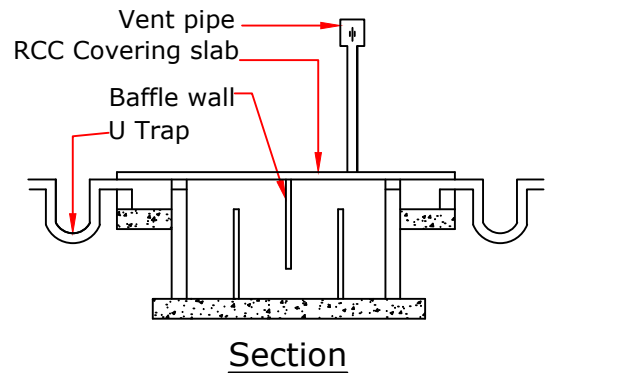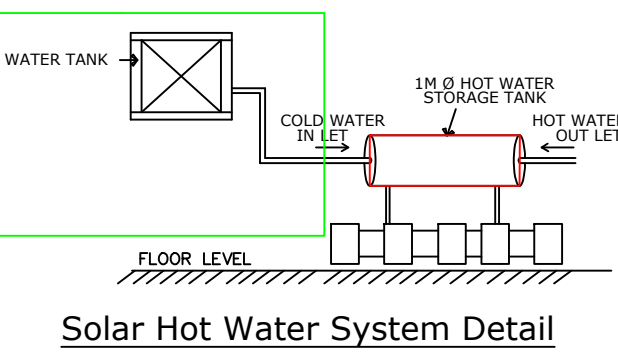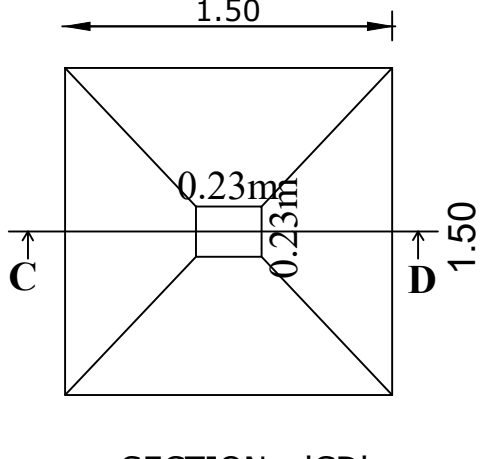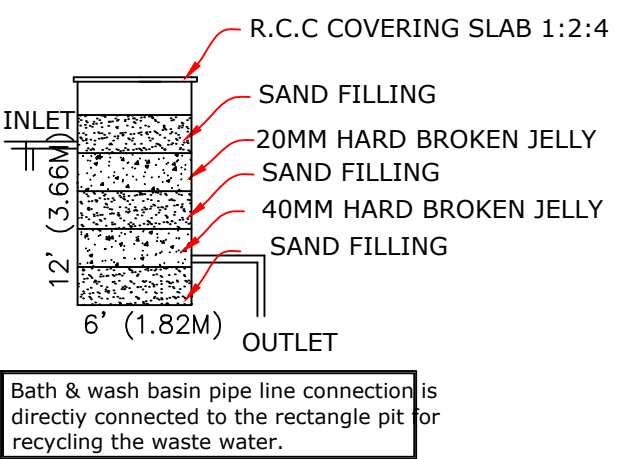

NOTE:
Width - 3'0" - 0.91M
Tread - 0'9" - 0.23M
Rise - 0'6" - 0.15M

Septic Tank With U Trap
Not To Scale

DTCP APPROVAL NO: 522/2018

JOINERIES:-

M.D	MAIN DOOR	3'0" X 7'0"	0.91 X 2.13
D	DOOR	3'0" X 7'0"	0.91 X 2.13
D1	DOOR	-	-
W1	WINDOW	4'0" X 4'6"	1.52 X 1.52
W	WINDOW	-	-
V	VENTILATOR	2'4" X 2'4"	0.72 X 0.74
GW	GLASS WINDOW	-	-

AREA DETAILS:-

SQ.FT SQ.M

TOTAL AREA AS PER DOCUMENT	--	1300.00	0120.81
TOTAL AREA AS PER PATTA	--	1301.87	0120.99
PRO GROUND FLOOR AREA	--	0810.52	0075.30
OPEN SPACE AREA	--	0489.48	0045.51

FOR CALCULATION :-

$$FSI = \frac{\text{TOTAL BUILT UP AREA}}{\text{TOTAL PLOT EXTENT}}$$
$$FSI = \frac{075.30 \text{ SQM}}{120.81 \text{ SQM}} = 0.62\% < 2.0 \%$$

ENGINEER :-

Er.G.ANDAVAR, D.C.E.,
LICENCE No : 185/001-64763,
MANAMADURAI
MOB - +91 9865334864

APPLICANT SIGNATURE:-

S.PITCHAIMANI

OFFICE USE ONLY :-

Building plan approval

Roc.no:03/2024-2024

BL.no: 03/2024-2024

/E-signed/

Keelamelkudi President

Keelamelkudi Village Panchayat

Manamadurai Union

Sivagangai District