
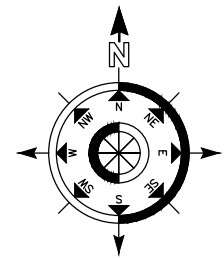


PLAN SHOWING THE PROPOSED CONSTRUCTION OF GROUND & FIRST FLOOR R.C.C ROOF BUILDING OLD S.NO:274/10A,NEW.NO:274/15,PATTA NO: 1708, ARPUTHAM NAGAR,MELAVELLANJI VILLAGE, KEELAKANDANI GROUP,VALLANERI PANCHAYAT,SIVAGANGAI TALUK, SIVAGANGAI DISTRICT.

SCALE : 1:100 (ALL DIMENSIONS ARE IN METRE).

NAME OF THE OWNER : Mrs.M.PAVITHRA.

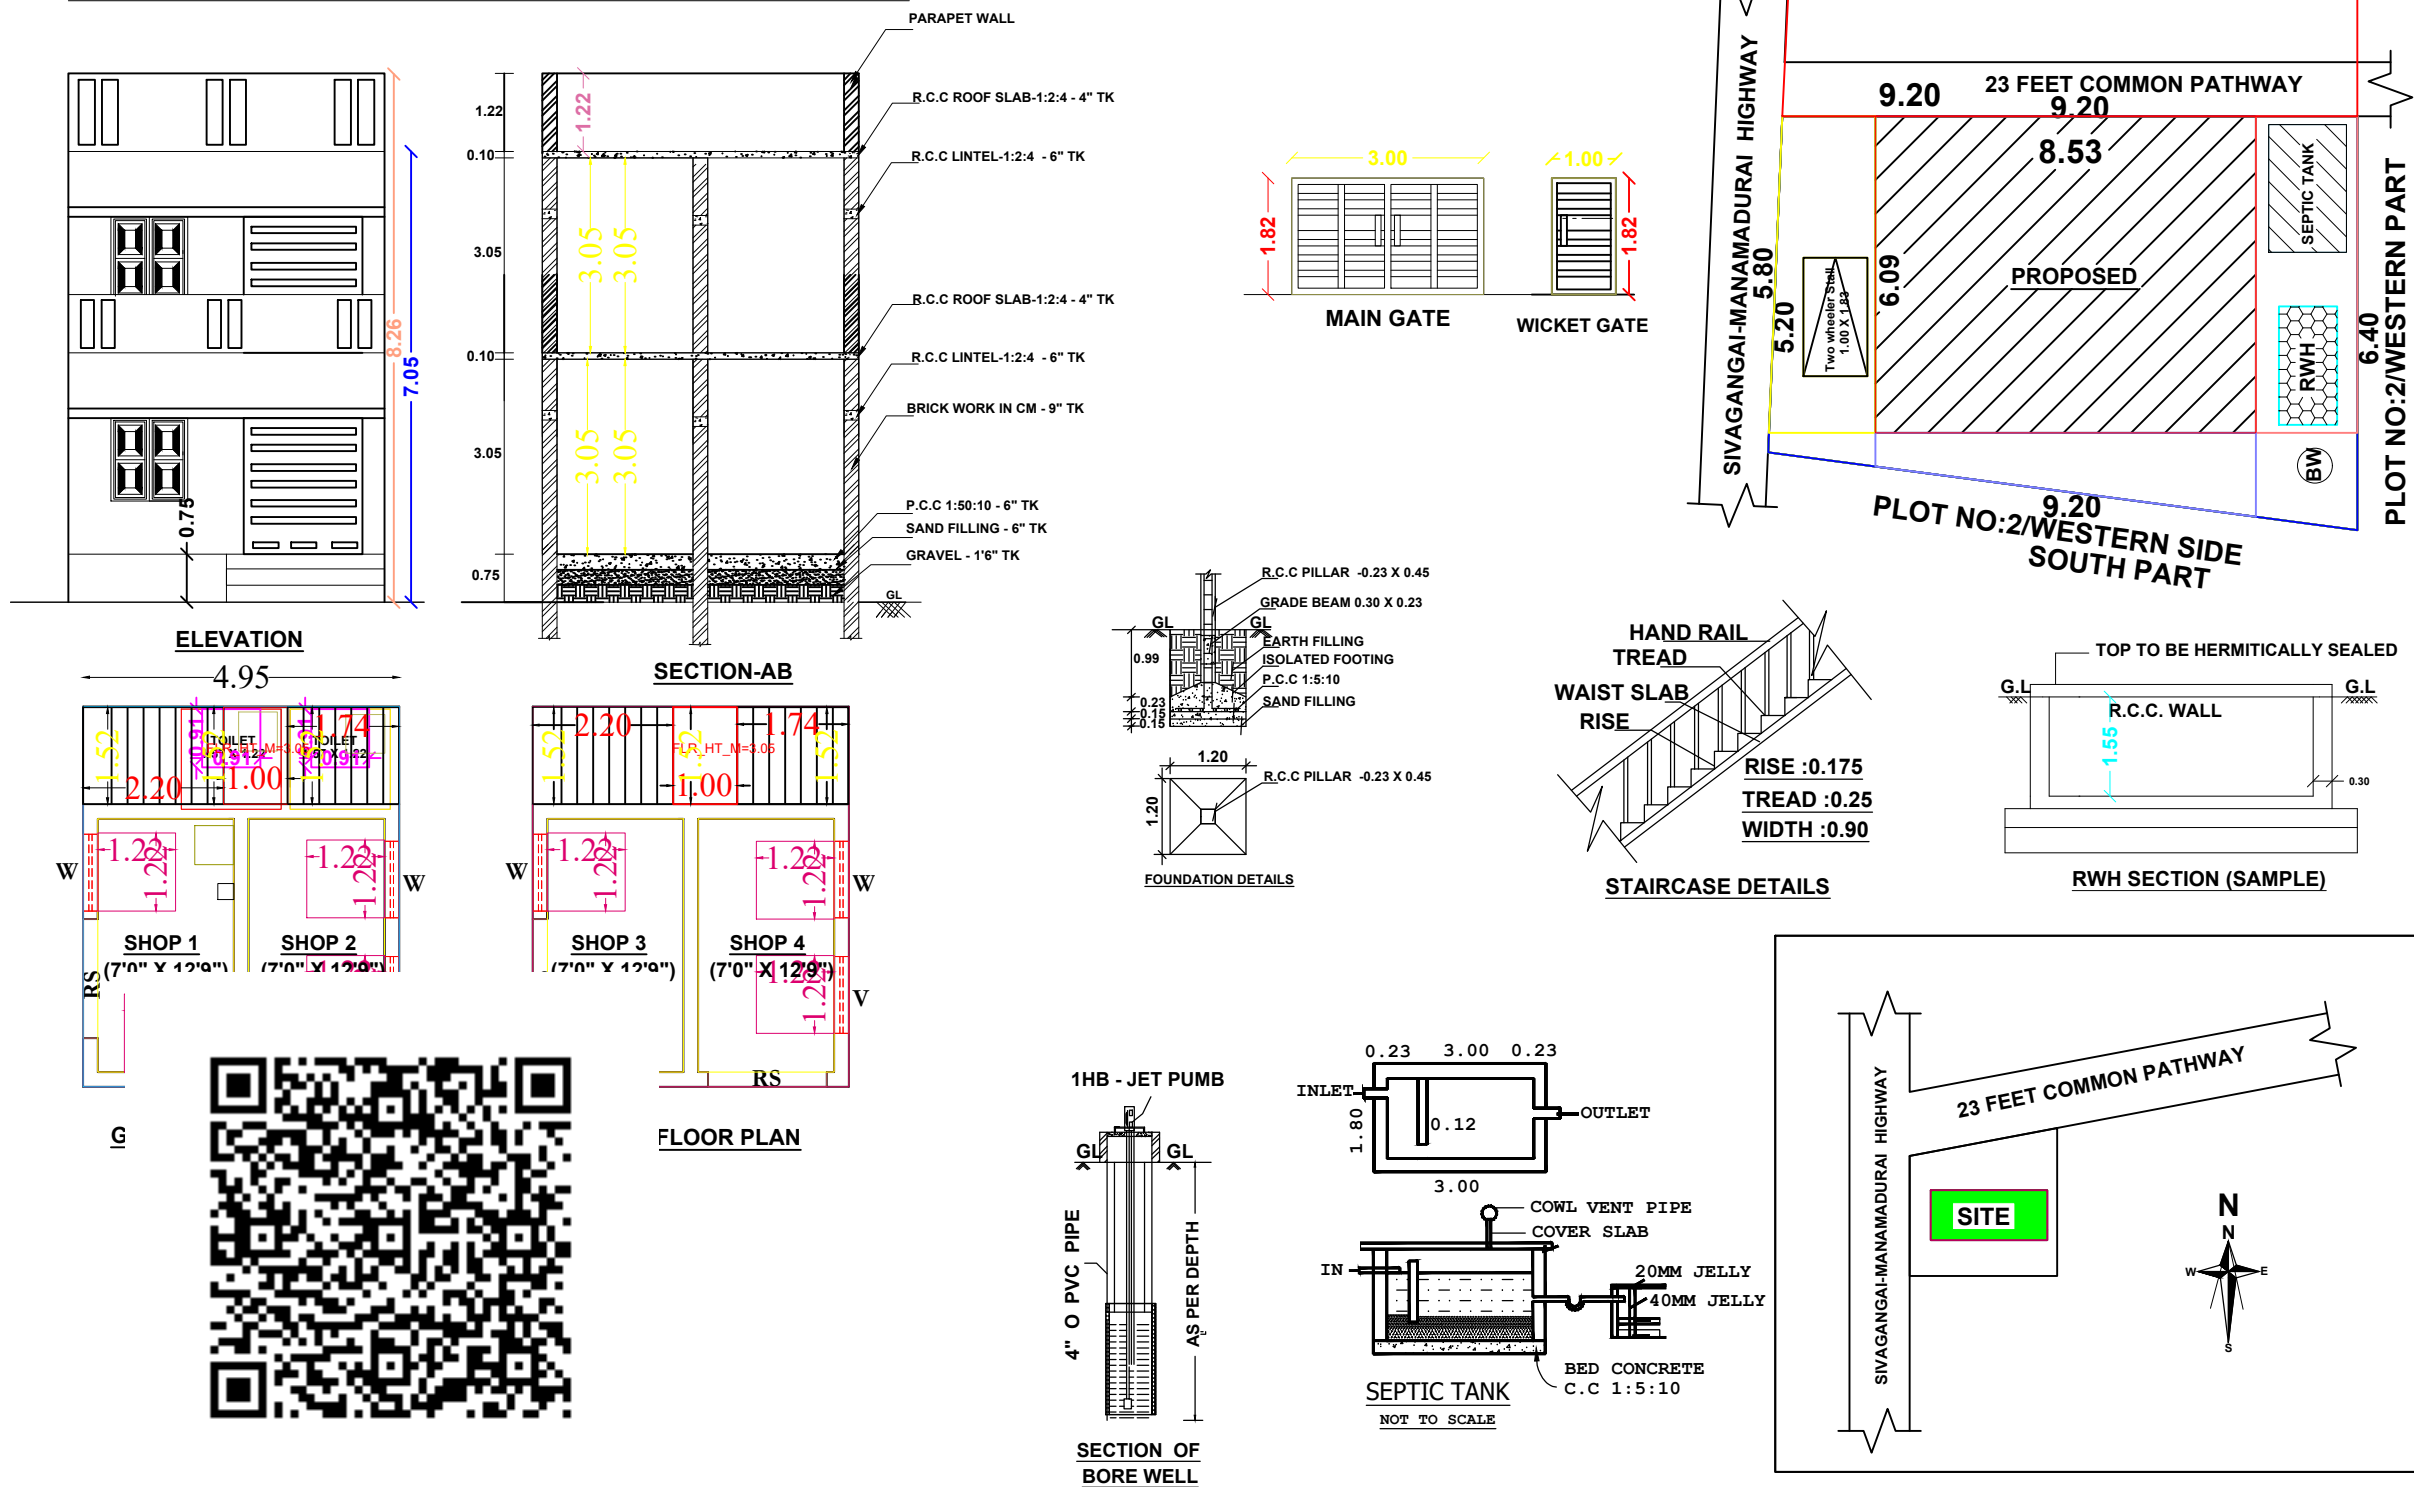

CASE TYPE	NEW PROPOSAL	
PLOT USE	COMMERCIAL	
DWELLING UNITS	--	
AREA OF THE PLOT	577.50 Sft	
layout Approval Number :	Date :	
JOINERY DETAILS	METRE	
MD - CW DOOR	1.10 X 2.10	
D - CW DOOR	0.90 X 2.10	
W - CW WINDOW	1.22 X 1.22	
V - VENTILATOR	0.90 X 0.60	
AREA DETAILS	SFT	SQM
SITE AREA (As per doc)	577.50	53.67
SITE AREA (As per Patta)	577.50	53.67
PRO BUILD GF	316.88	29.45
PRO BUILD FF	316.88	29.45
OPEN AREA	260.62	24.22

S. Pavithra.

APPLICANT: Mrs.M.PAVITHRA.

Mr.T.N.BHARATHIDASAN
B.E.,M.SC(VALUATION),C.ENGG.(I) M.I.E., F.I.V.,
CHARTERED ENGINEER & APPROVED VALUER
REGISTER ENGINEER NO:112/LS/2019/00002
330, GOMATHI ANNEX, GANDHI ROAD
SIVAGANGAI-630561, PH.NO:94430 94330

ENGINEER