
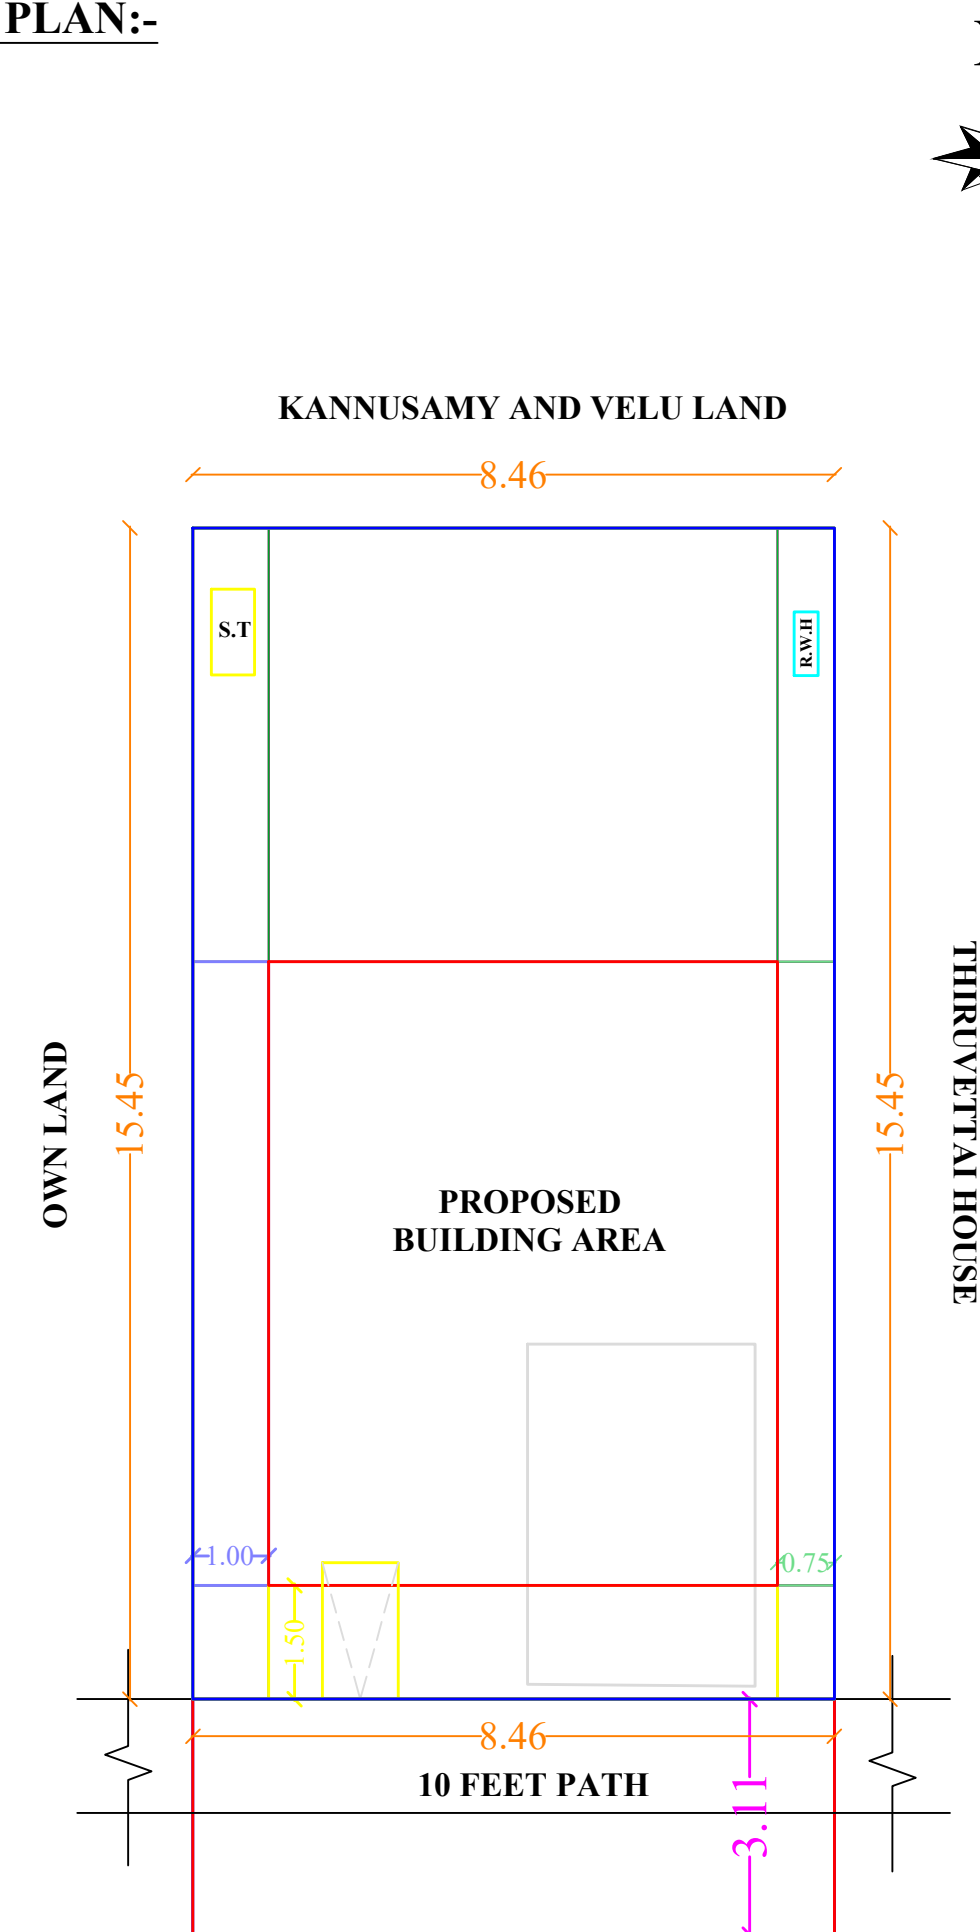
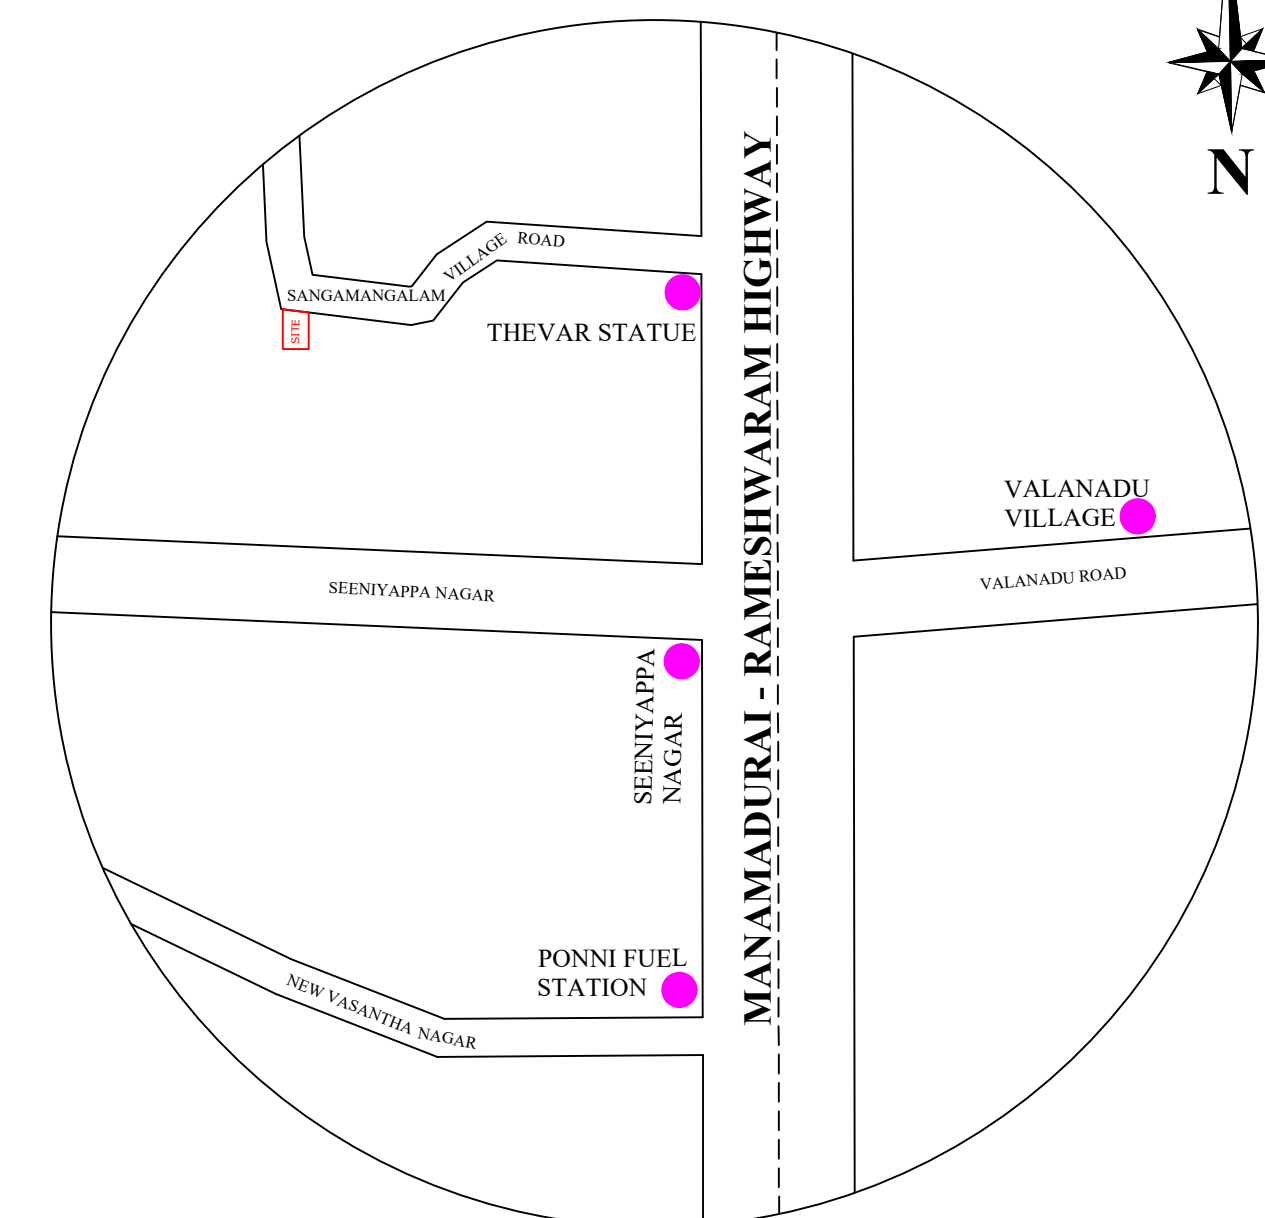


APPLICANT NAME : Mr.M.ELANGO S/O MALAISAMY..,

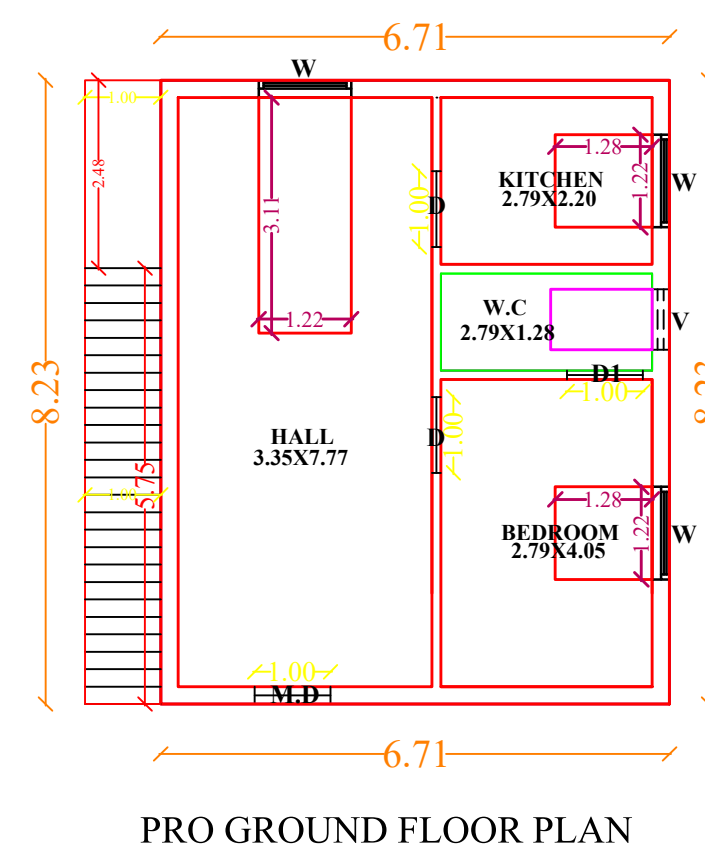

M.D	MAIN DOOR	3'0" X 7'0"	0.91 X 2.13
D	DOOR	3'0" X 7'0"	0.91 X 2.13
D1	DOOR	-	-
W1	WINDOW	4'0" X 4'6"	1.52 X 1.52
W	WINDOW	-	-
V	VENTILATOR	2'4" X 2'4"	0.72 X 0.74
GW	GLASS WINDOW	-	-

$$FSI = \frac{\text{TOTAL BUILT UP AREA}}{\text{TOTAL PLOT EXTENT}}$$

$$FSI = \frac{055.22 \text{ SQM}}{131.71 \text{ SQM}} = 0.41\% < 2.0 \%$$

Er.G.ANDAVAR, D.C.E.,
LICENCE No : 185/001-64763,
MANAMADURAI
MOB - +91 9865334864

M.ELANGO

/E-signed/
Keelappasalai President
Keelappasalai Village Panchayat
Manamadurai Union
Sivagangai District

