



PLAN SHOWING THE PROPOSED CONSTRUCTION OF GROUND FLOOR AND FIRST FLOOR DWELLING HOUSE IN S.R.No:250/23A2,PATTA NO:2957,
K.K PALLAM GROUP,PATTATHARASI(AL)MOORTHI NAINARENTHAL VILLAGE,MANGULAM PANCHAYAT,MANAMADURAI UNION & TALUK,
SIVAGANGAI DISTRICT..


APPLICANT NAME : Mrs.V.SASIKALA W/O SIVAKUMAR...

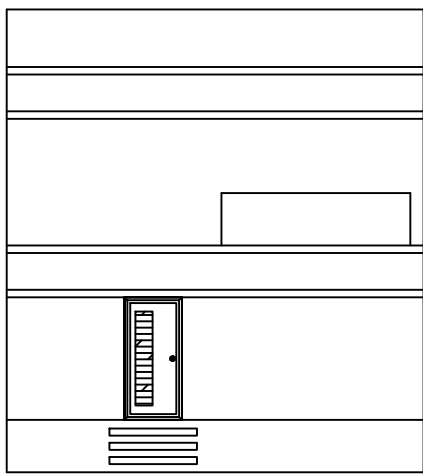


FRONT ELEVATION

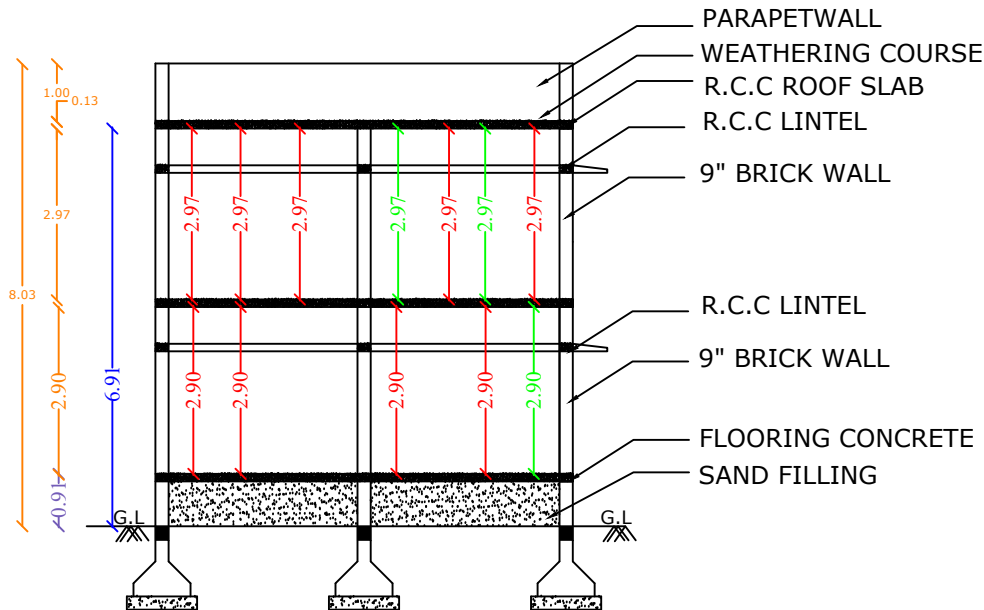

SECTION A-A'

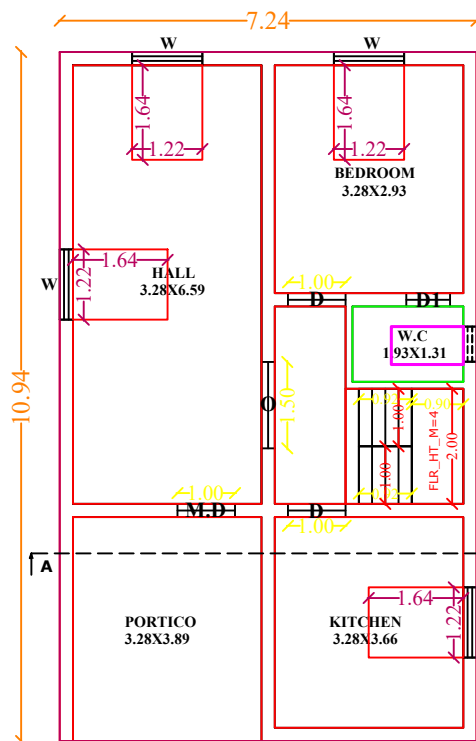


PROPOSED GROUND FLOOR

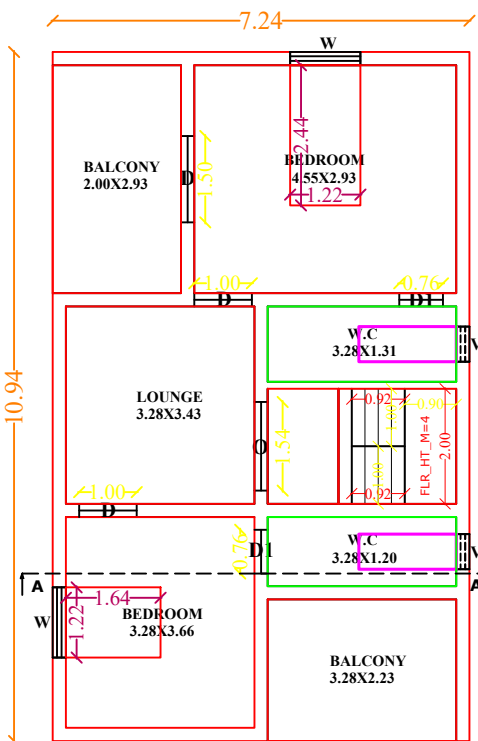


PROPOSED FIRST FLOOR

TOPO PLAN:-

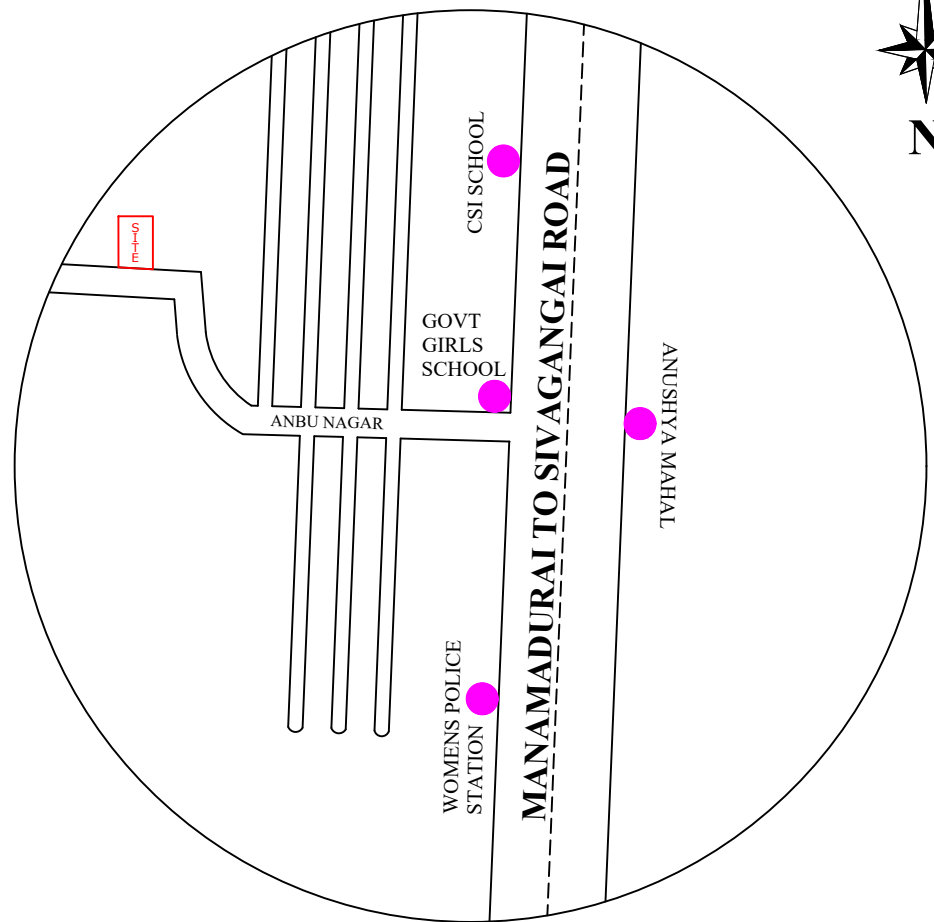

SITE PLAN:-

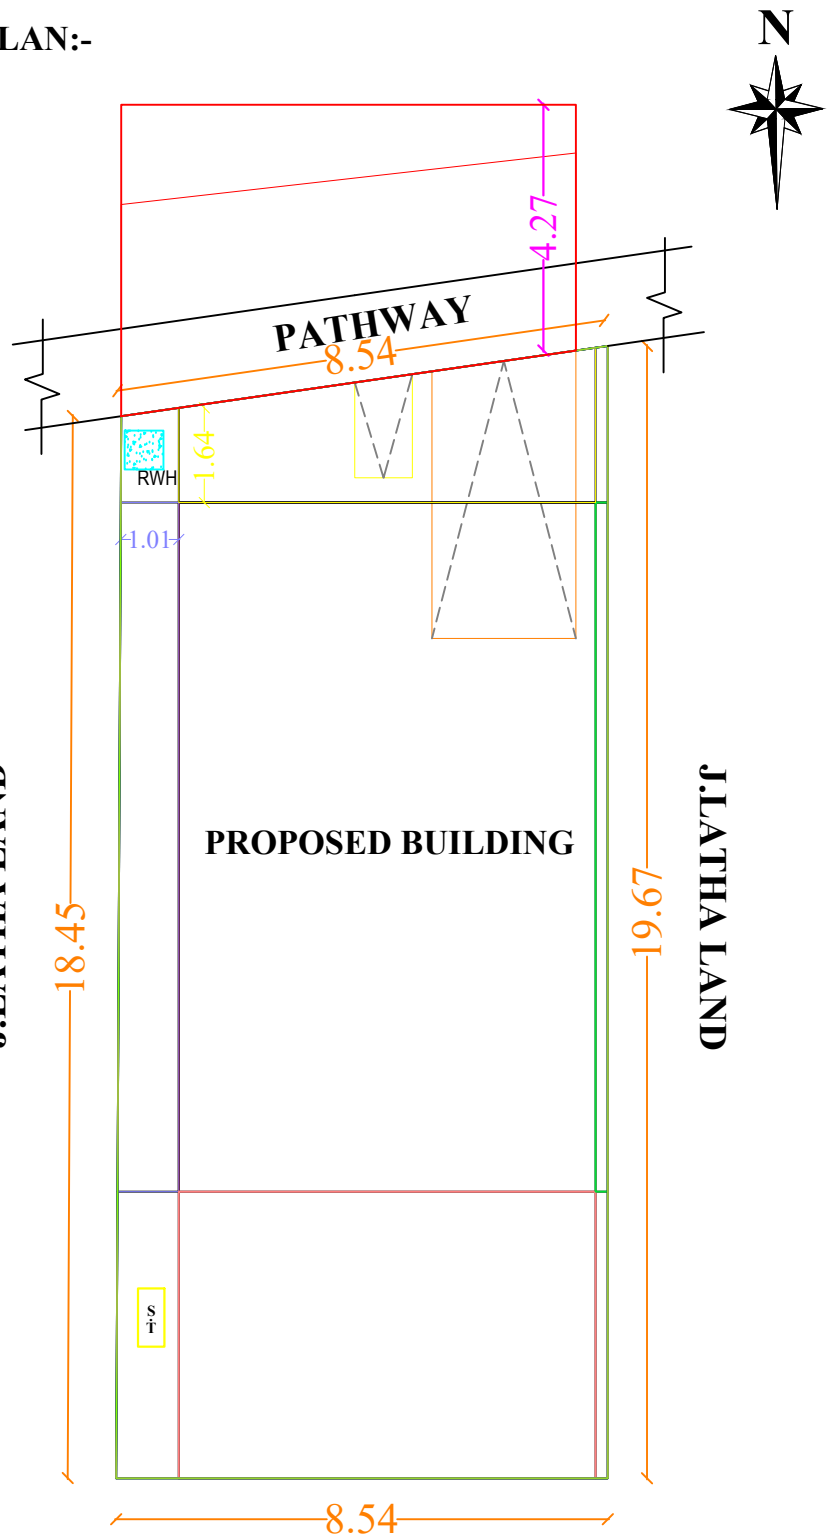

JOINERIES:-

M.D	MAIN DOOR	3'0" X 7'0"	0.91 X 2.13
D	DOOR	3'0" X 7'0"	0.91 X 2.13
D1	DOOR	-	-
W1	WINDOW	4'0" X 4'6"	1.52 X 1.52
W	WINDOW	-	-
V	VENTILATOR	2'4" X 2'4"	0.72 X 0.74
GW	GLASS WINDOW	-	-

AREA DETAILS:-

	SQ.FT	SQM
TOTAL AREA AS PER DOCUMENT	-- 1750.00	0162.63
TOTAL AREA AS PER PATTA	-- 1743.00	0161.98
PRO GROUND FLOOR AREA	-- 0852.28	0079.18
PRO FIRST FLOOR AREA	-- 0852.28	0079.18
OPEN SPACE AREA	-- 0890.72	0082.80

FOR CALCULATION :-

FSI = $\frac{\text{TOTAL BUILT UP AREA}}{\text{TOTAL PLOT EXTENT}}$

FSI = $\frac{158.36 \text{ SQM}}{161.98 \text{ SQM}} = 0.97\% < 2.0 \%$

ENGINEER :-

Y. Upm

Er.P.BALAMURUGAN, M.E.,Soil
LICENCE No : 185/002-64764 ,
MANAMADURAI MUNICIPALITY.

APPLICANT SIGNATURE:-

V. Sasikala

V.SASIKALA

OFFICE USE ONLY :-


Building plan approval

Roc.no:10/2024-2024


BL.no: 10/2024-2024

/E-signed/
Mangulam President
Mangulam Village Panchayat
Manamadurai Union
Sivagangai District


Solar Energy
Not To Scale

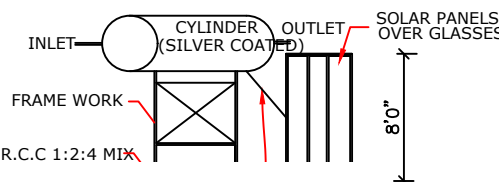


FOUNDATION
DETAIL - A

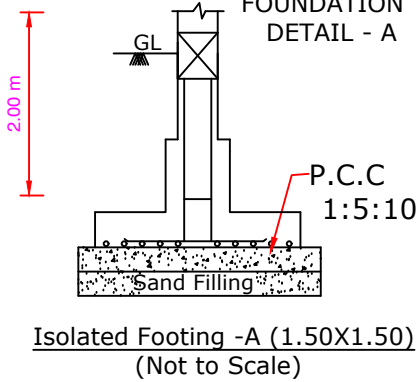


Staircase Detail
Not To Scale

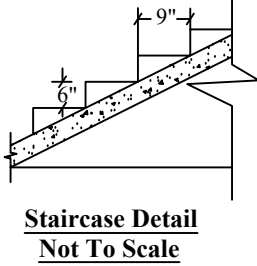

NOTE:
Width - 3'0" - 0.91M
Tread - 0'9" - 0.23M
Rise - 0'6" - 0.15M

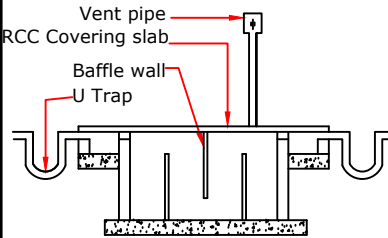


Section

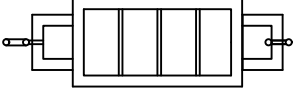

Plan

Using 'U' type trap 2 Nos in inlet,
outlet & Ventpipe will be covered with
mosquito proof covering net in inner
side of vent pipe and top of vent pipe

Septic Tank With U Trap
Not To Scale

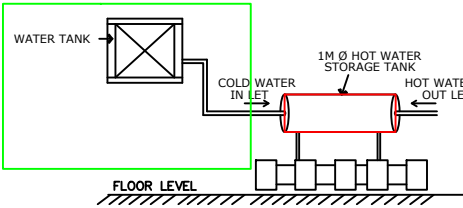


Solar Hot Water System Detail

SLAB 1:2:4

OKEN JELLY

OKEN JELLY

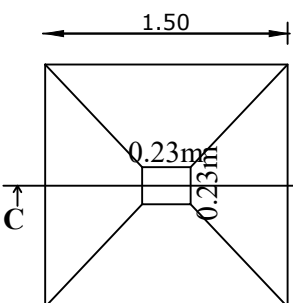

SECTION - 'CD'



Bath & wash basin pipe line connection
is directly connected to the rectangle
pit for recycling the waste water.