
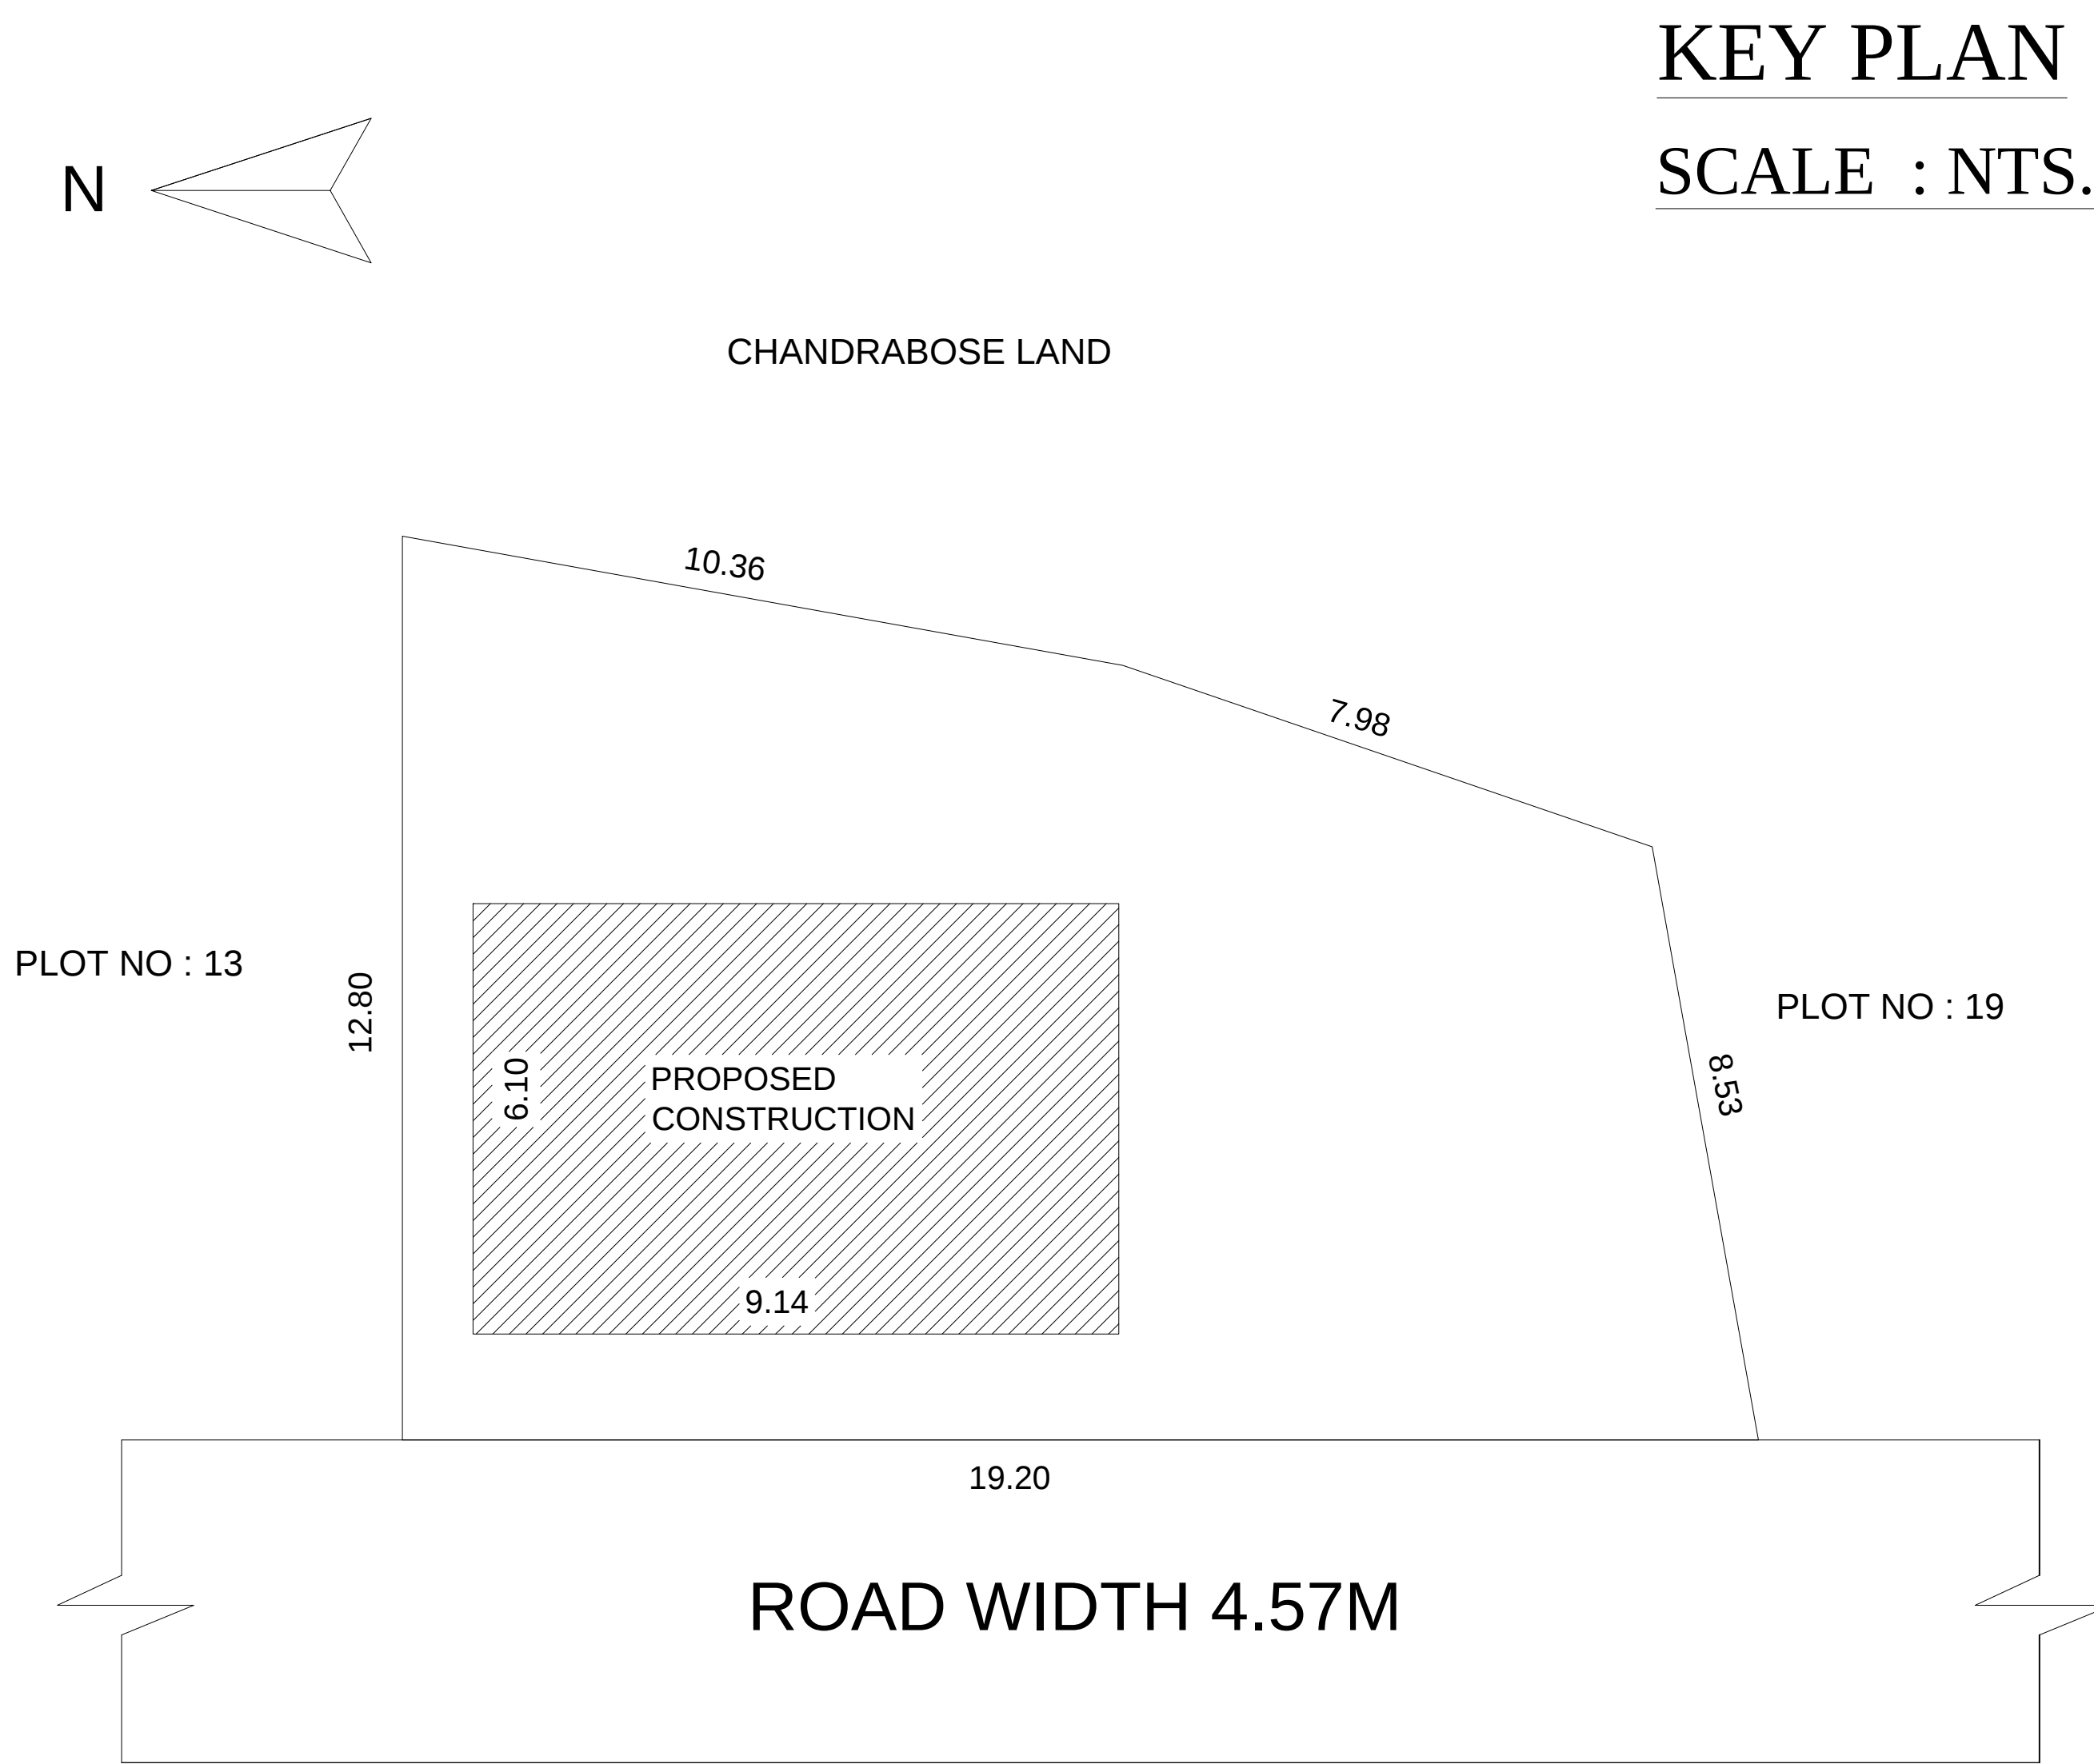


DETAILED PLAN SHOWING THE PROPOSED CONSTRUCTION OF OF GROUND FLOOR RESIDENTIAL BUILDING PLOT NO : 37,
OLD SURVEY NO : 144/1A1A , NEW SURVEY NO : 144/30C ,NEW PATTA NO : 1198 ,PERUMPATCHERI VILLAGE & PANCHAYAT ,
ILAYANGUDI UNION ,SIVAGANGAI DISTRICT.

NAME OF THE OWNER : THIRU.M.PANDI S/O MUNIYANDI

SCALE : 1:100

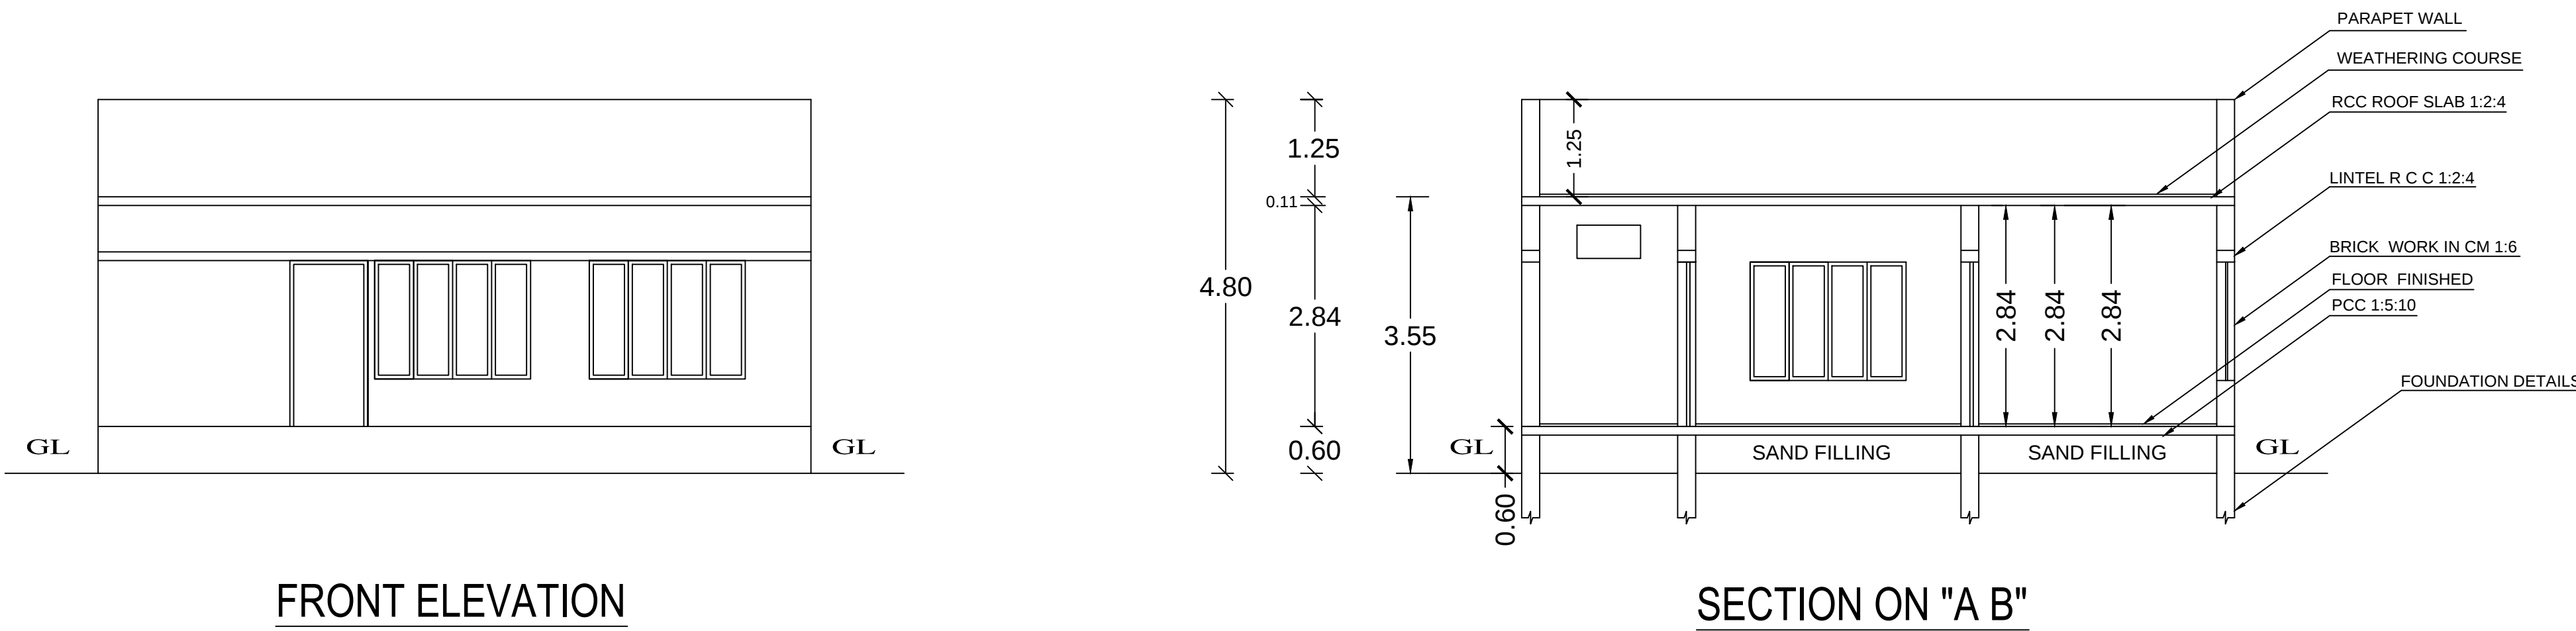

SPECIFICATIONS:

1. R.C.C FOOTINGS FOR FOUNDATION IN M20 MIX
2. R.C.C. COLUMNS IN M20 MIX
3. R.C.C. ROOF SLAB AND BEAMS IN M20 MIX
4. 9" BRICK WORK IN C.M 1:5 IN SUPER STRUCTURE
5. COUNTRY WOOD DOORS WITH FLUSH SHUTTERS
6. COUNTRY WOOD GLAZED WINDOWS
7. INTERNAL PLASTERING IN C.M 1:4
8. EXTERNAL PLASTERING IN CM 1:5
9. WEATHERING COURSE IN BRICK JELLY LIME CONCRETE 1:3 MIX
10. WEATHERING TILES IN 9"x9" BURNT CLAY TILES IN LAID IN1:3 MIX

AREA STATEMENT	SQ.FT	SQ.MT
PLOT AREA (AS PER DOCUMENT)	2154.71	200.18
PLOT AREA (AS PER PATTA)	2154.71	200.18
PLOT AREA (AS PER SITE)	2154.71	200.18
PRO. GROUND FLOOR AREA	600.00	55.74
OPEN SPACE GROUND FLOOR	1554.71	144.44

FSI AREA	
----------	--

PLOT COVERAGE	:	27.84%
FLOOR SPACE INDEX	:	0.27




JOINERY DETAILS:		
DESCRIPTION		IN METER
MD	MAIN DOOR	1.22X2.13
D	DOOR	1.00X2.13
D1	TOILET DOOR	0.76X2.13
W	WINDOW	1.52X1.52
V	VENTILATOR	0.76X0.61

COLOUR INDEX

PROPOSED BUILDING	
EXISTING ROAD	
BOUNDARY LINE	
DEMOLITION	

REGISTERED ENGINEER.

OFFICE USE

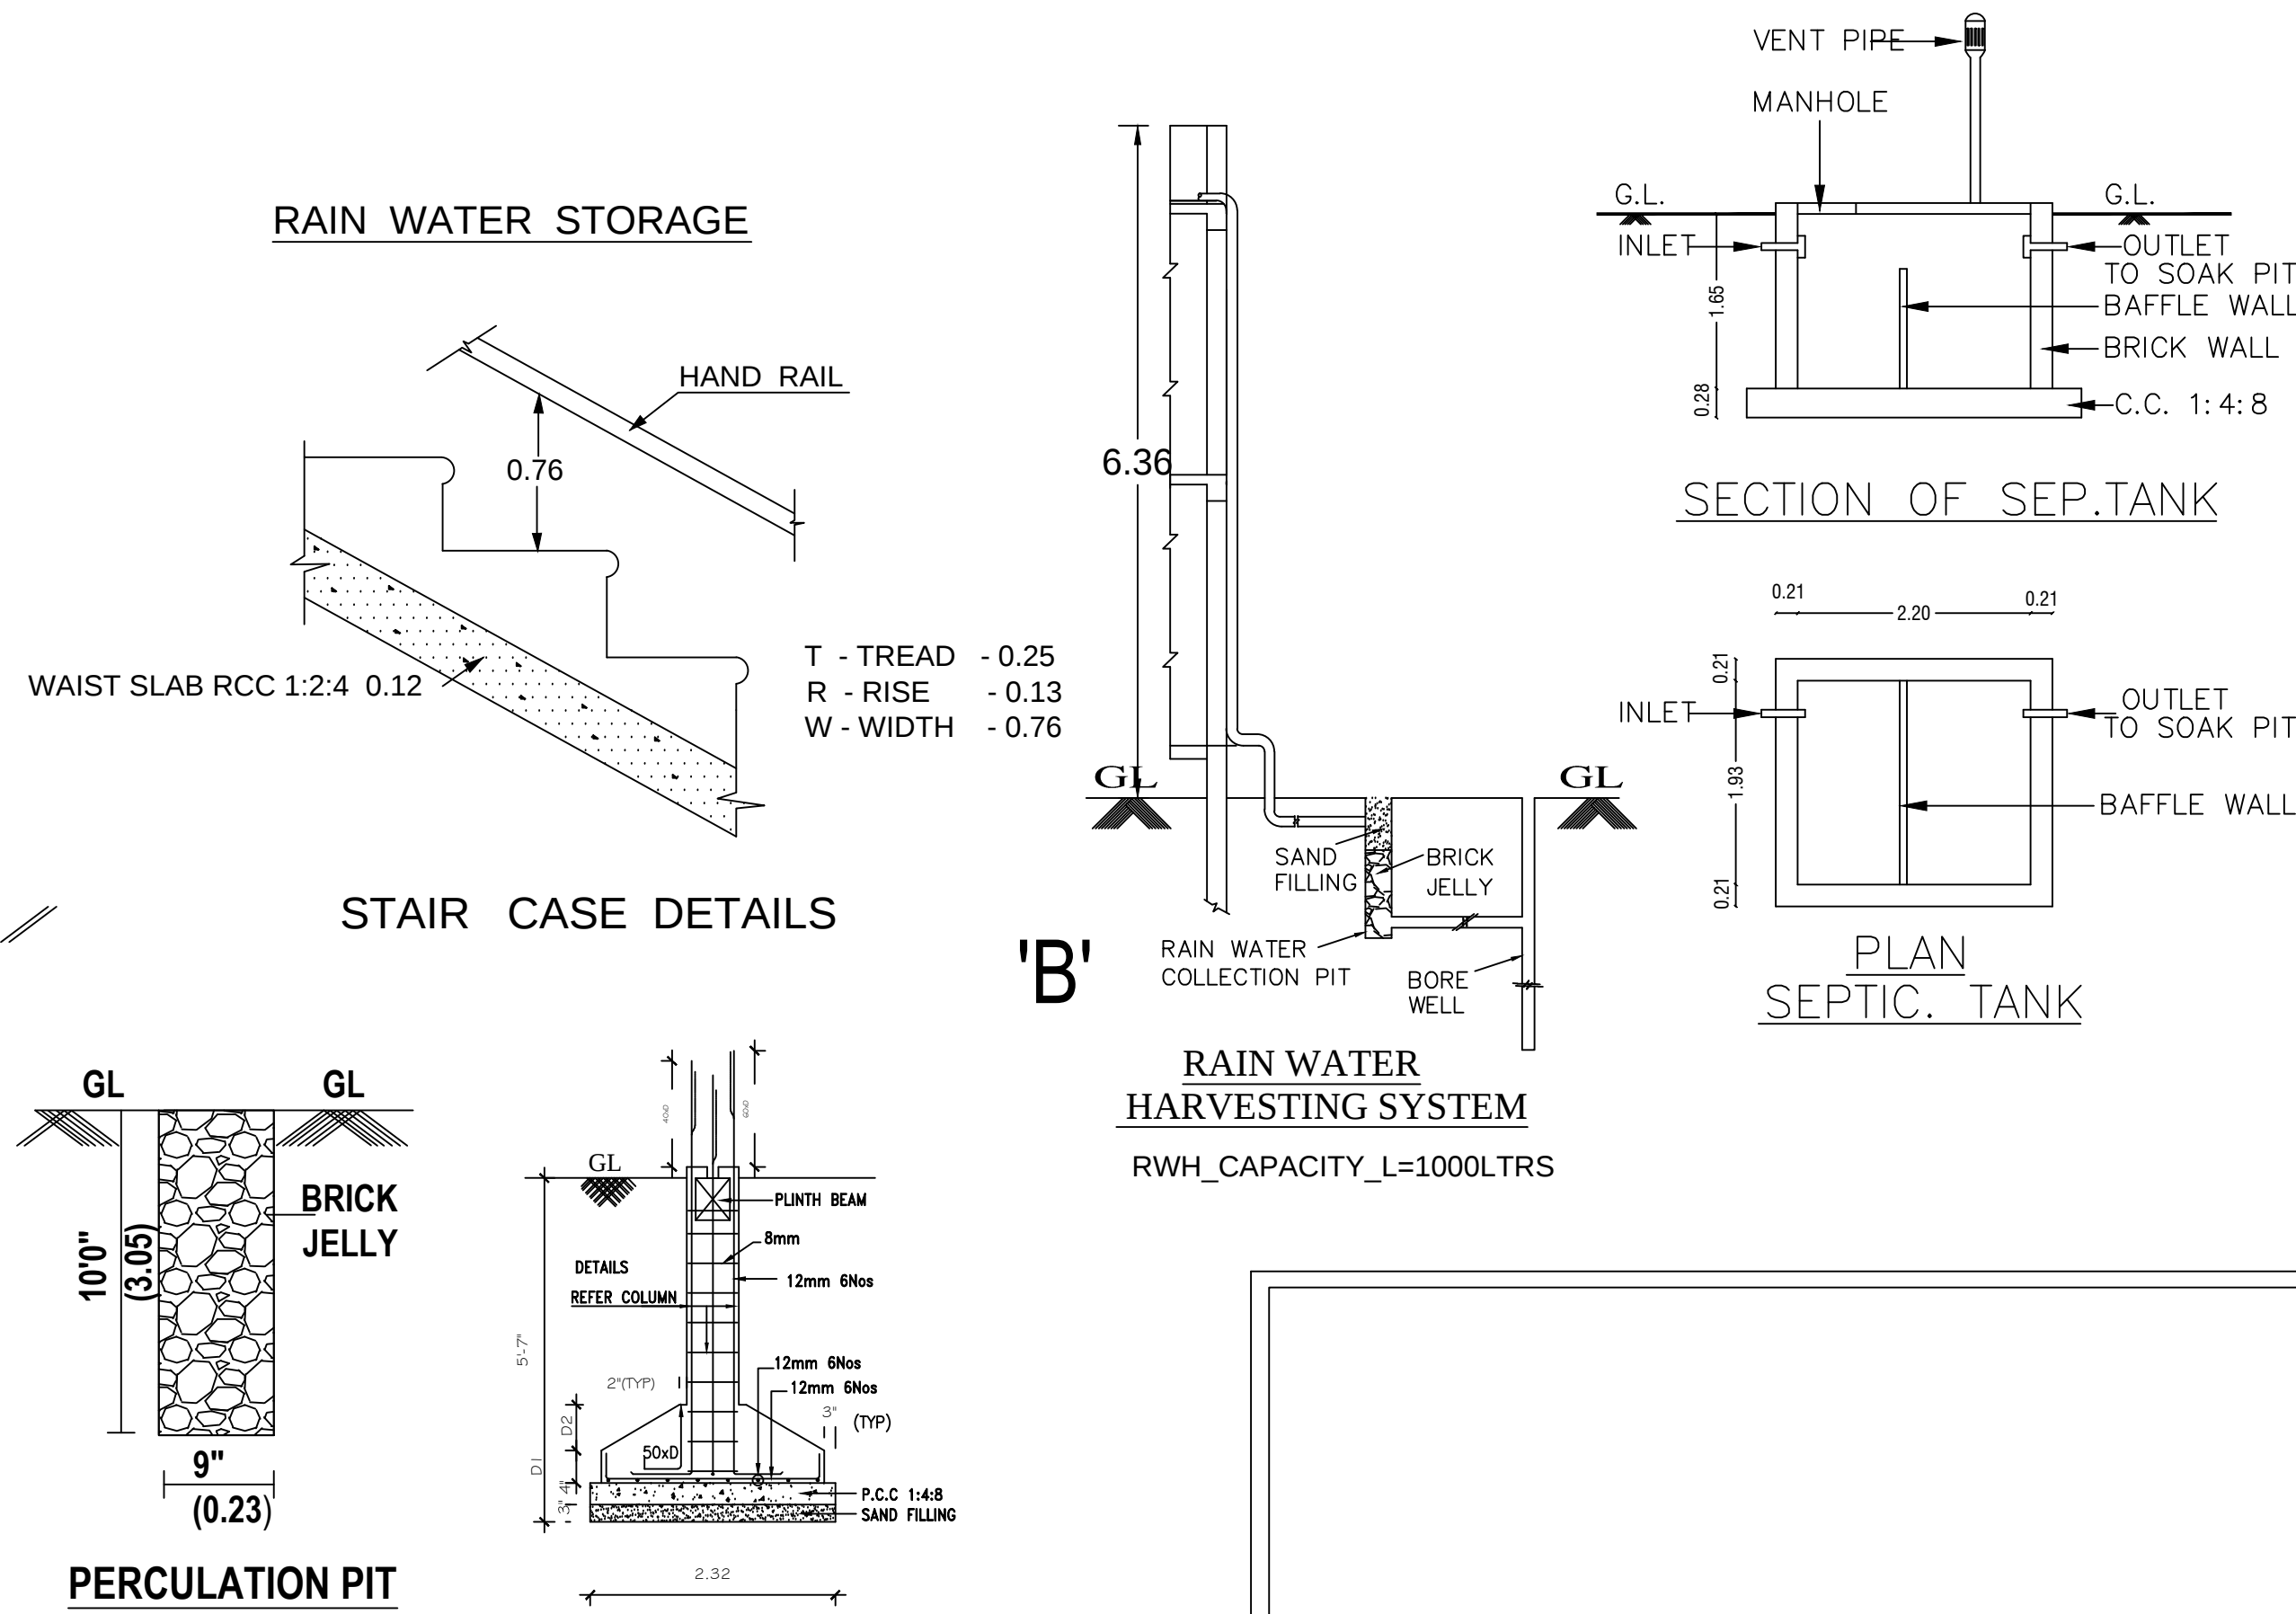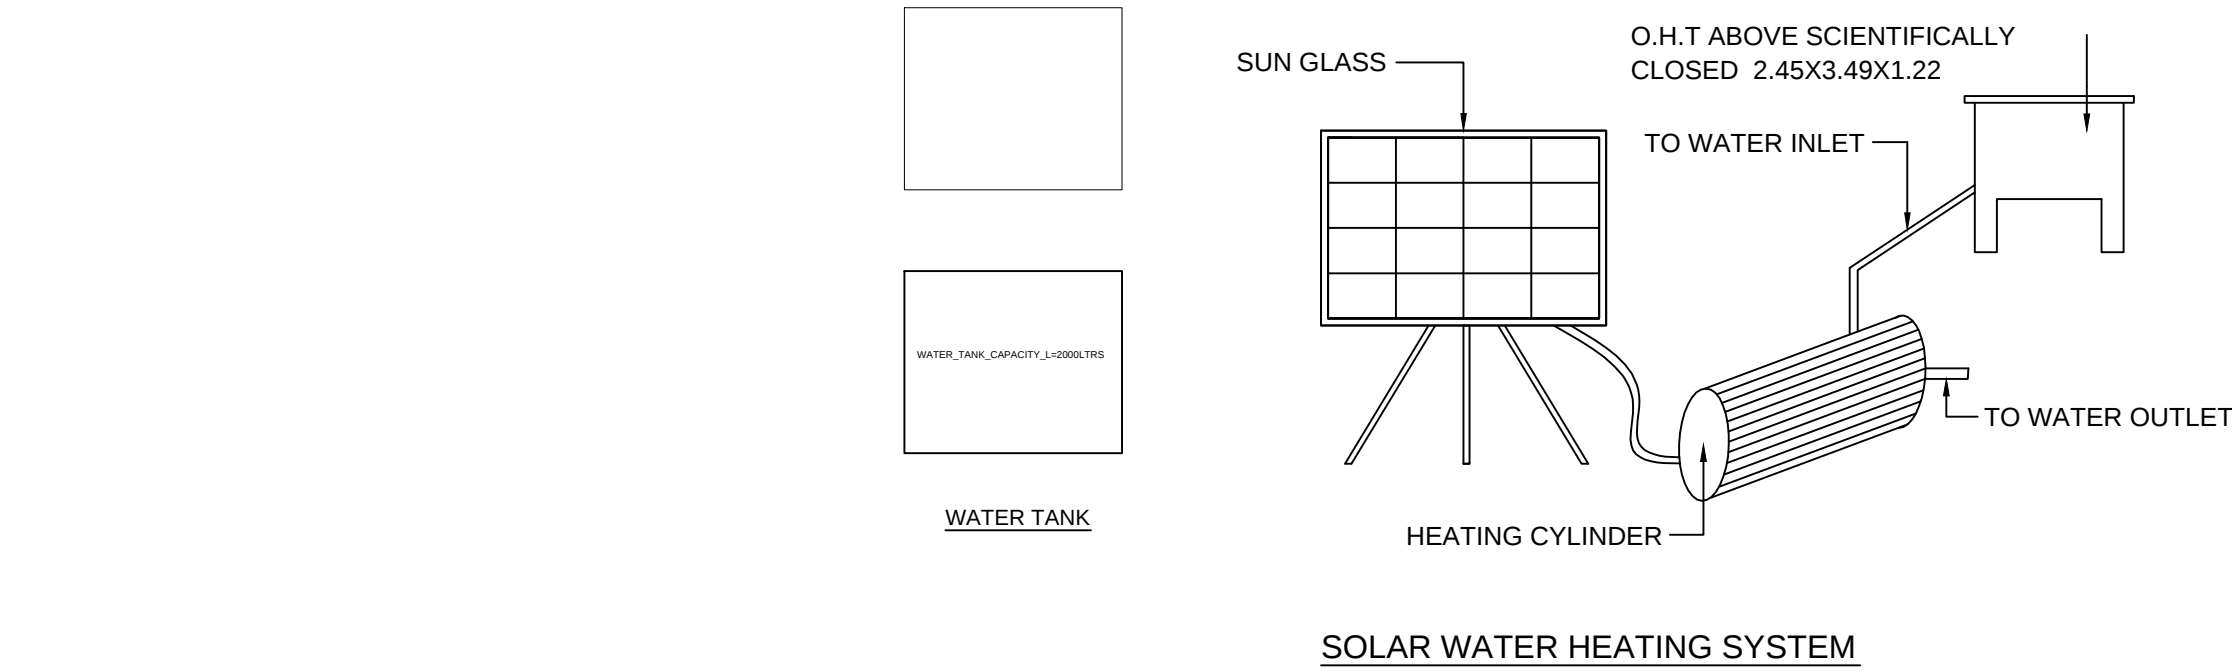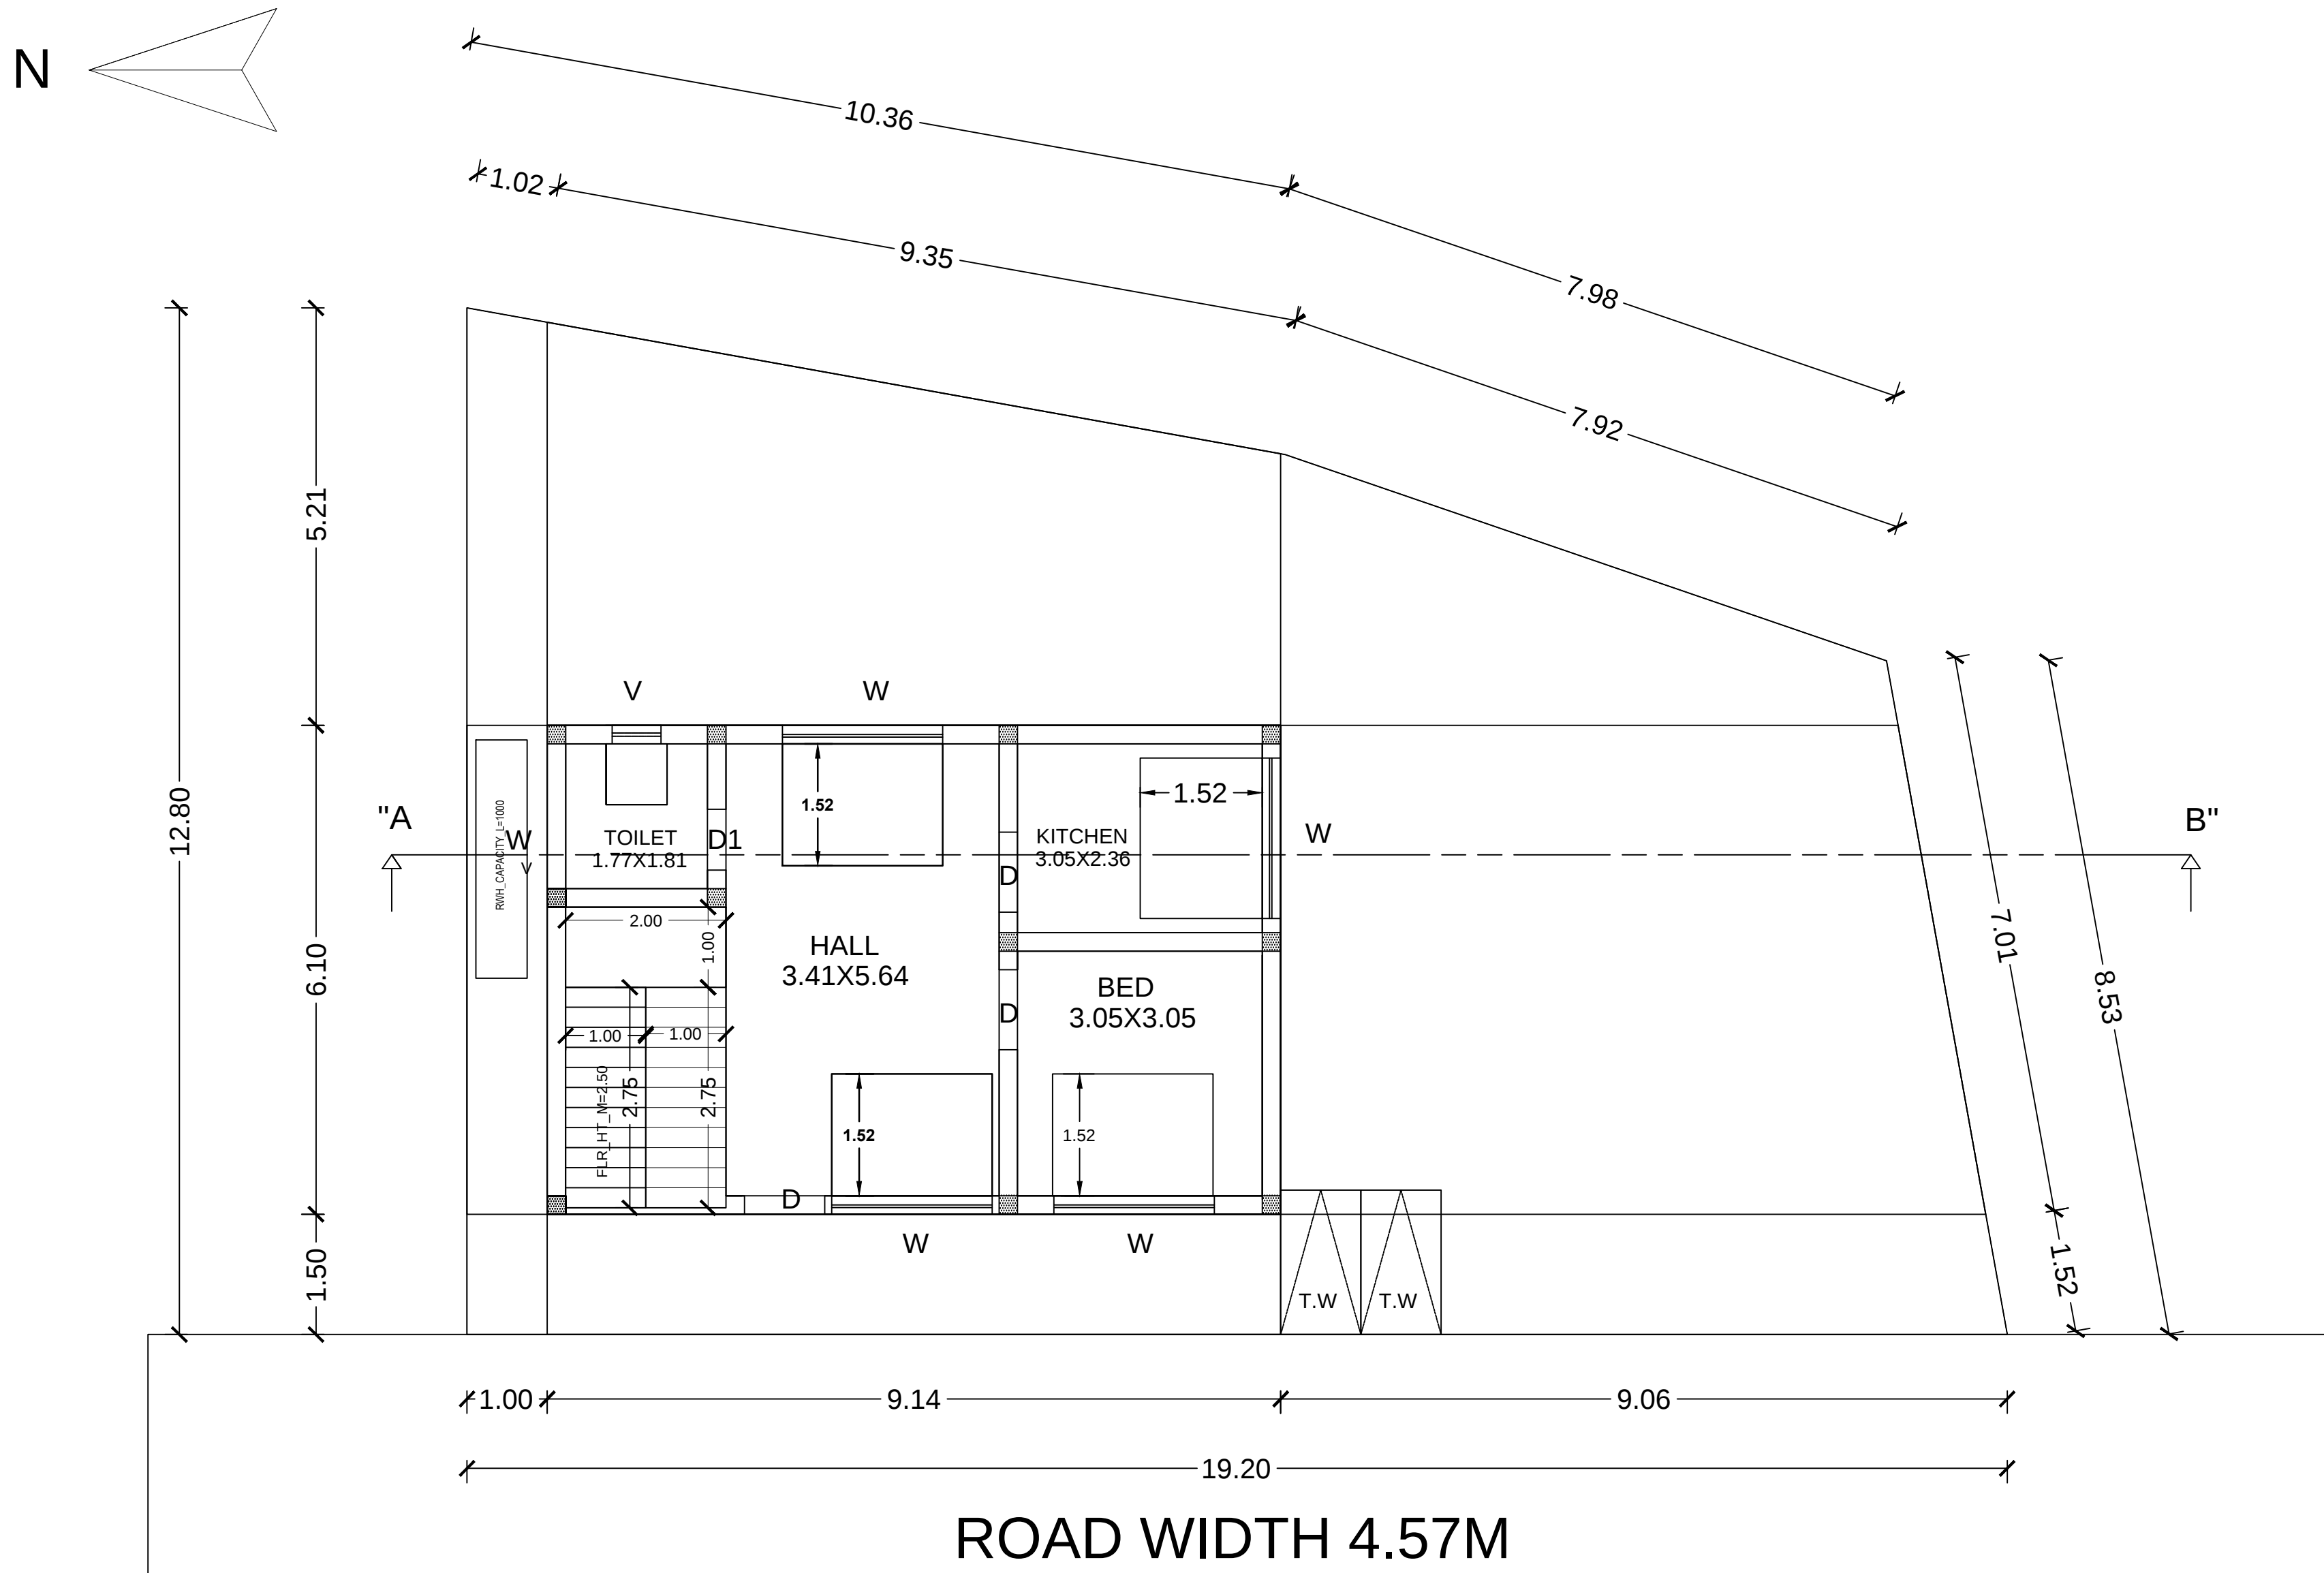

OWNER/ POWER AGENT