



PLAN SHOWING THE PROPOSED CONSTRUCTION OF RESIDENTIAL BUILDING AFTER DEMOLISHING THE EXISTING BUILDING OF DOOR NO : 6/322 AT SURVEY NO :369/23,PATTA NO :2934, MATHAVARAYANPATTI VILLAGE & PANCHAYAT,THIRUPPATHUR TALUK,SIVAGANGAI DISTRICT.



APPLICANT NAME : Mr.C.MURUGAN.

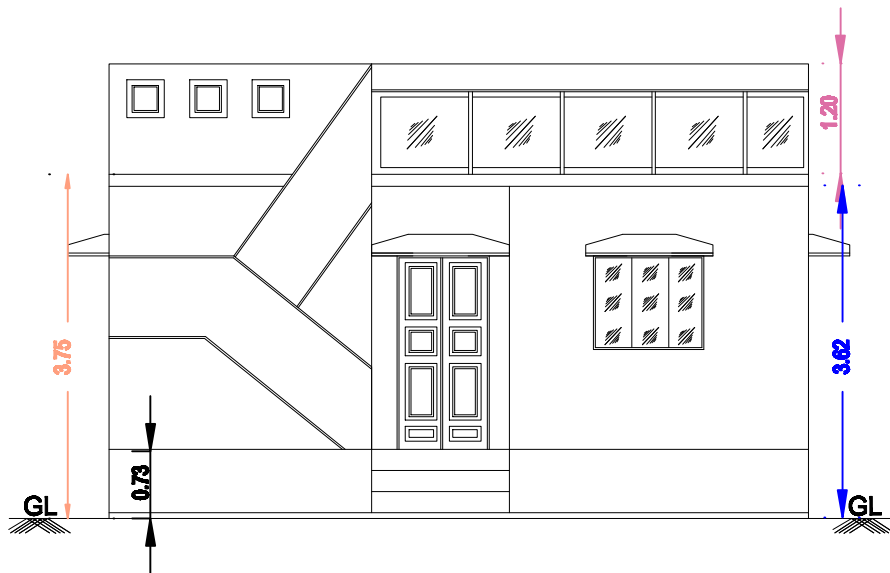


FRONT ELEVATION

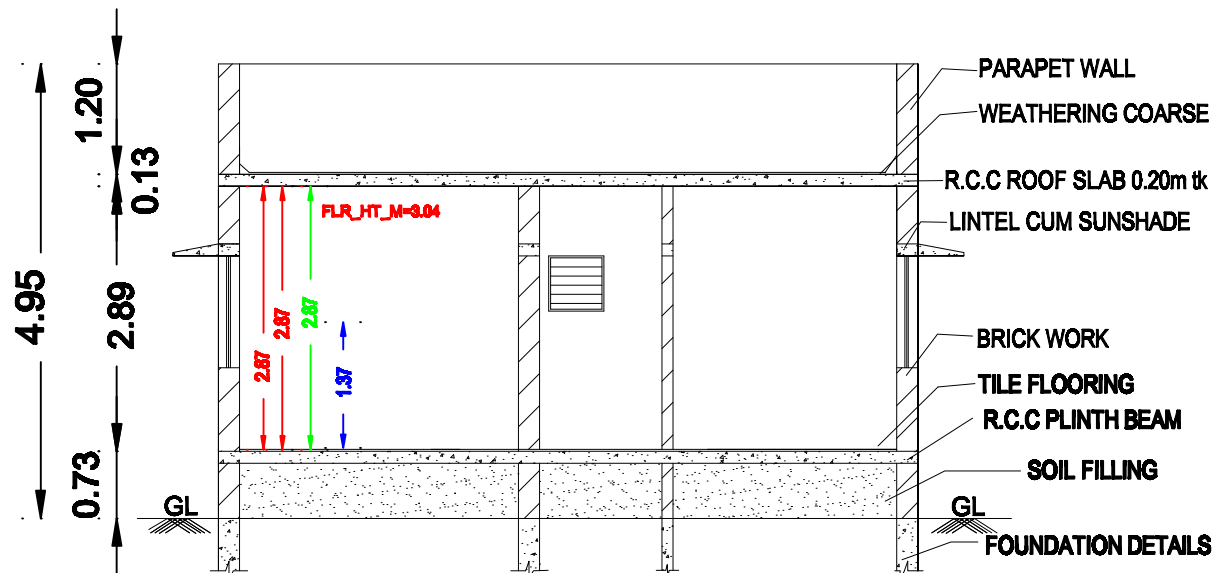


SECTION A-A

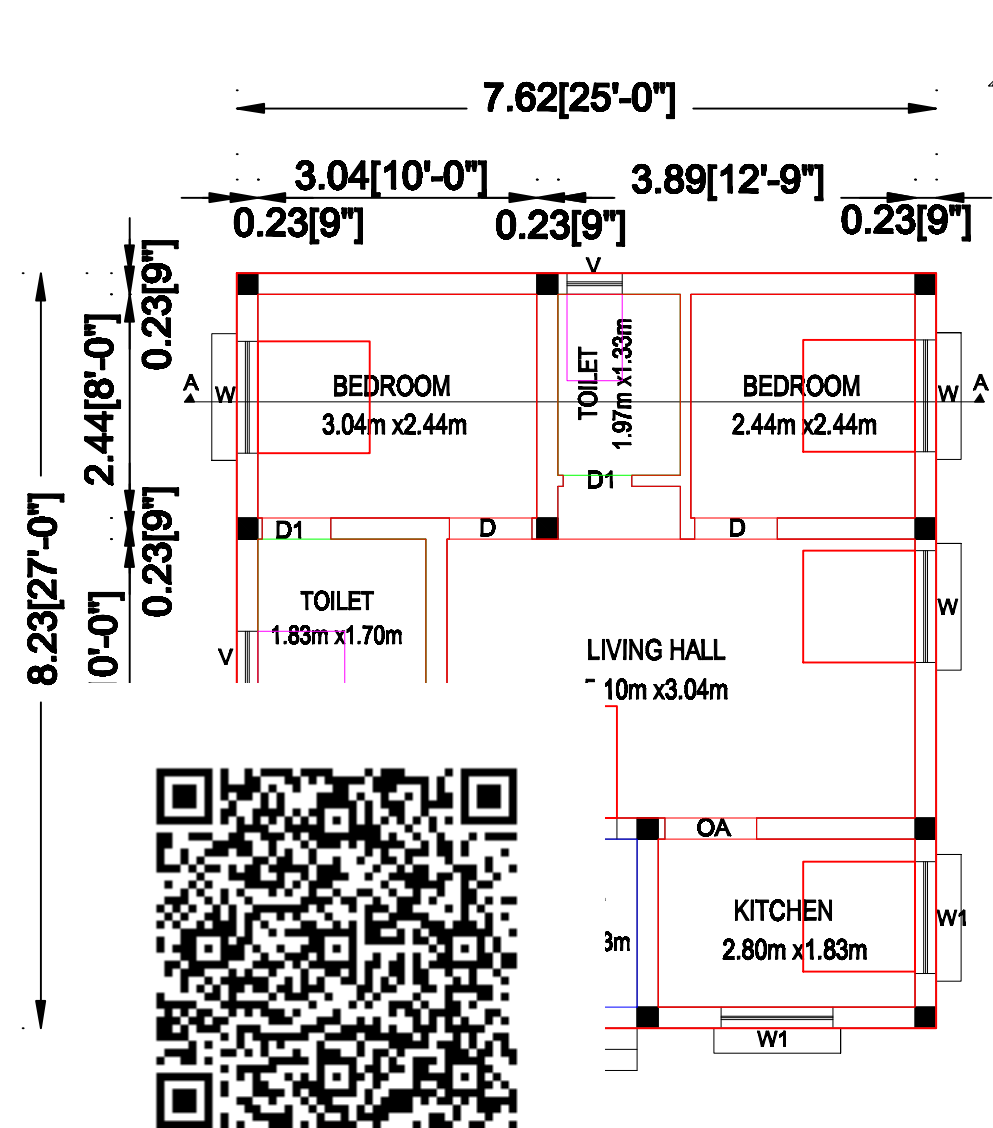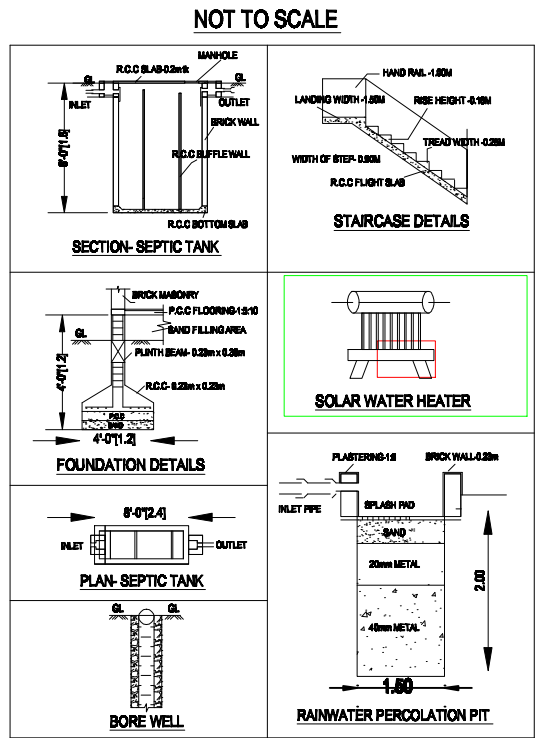

PROPOSED GROUND FLOOR PLAN

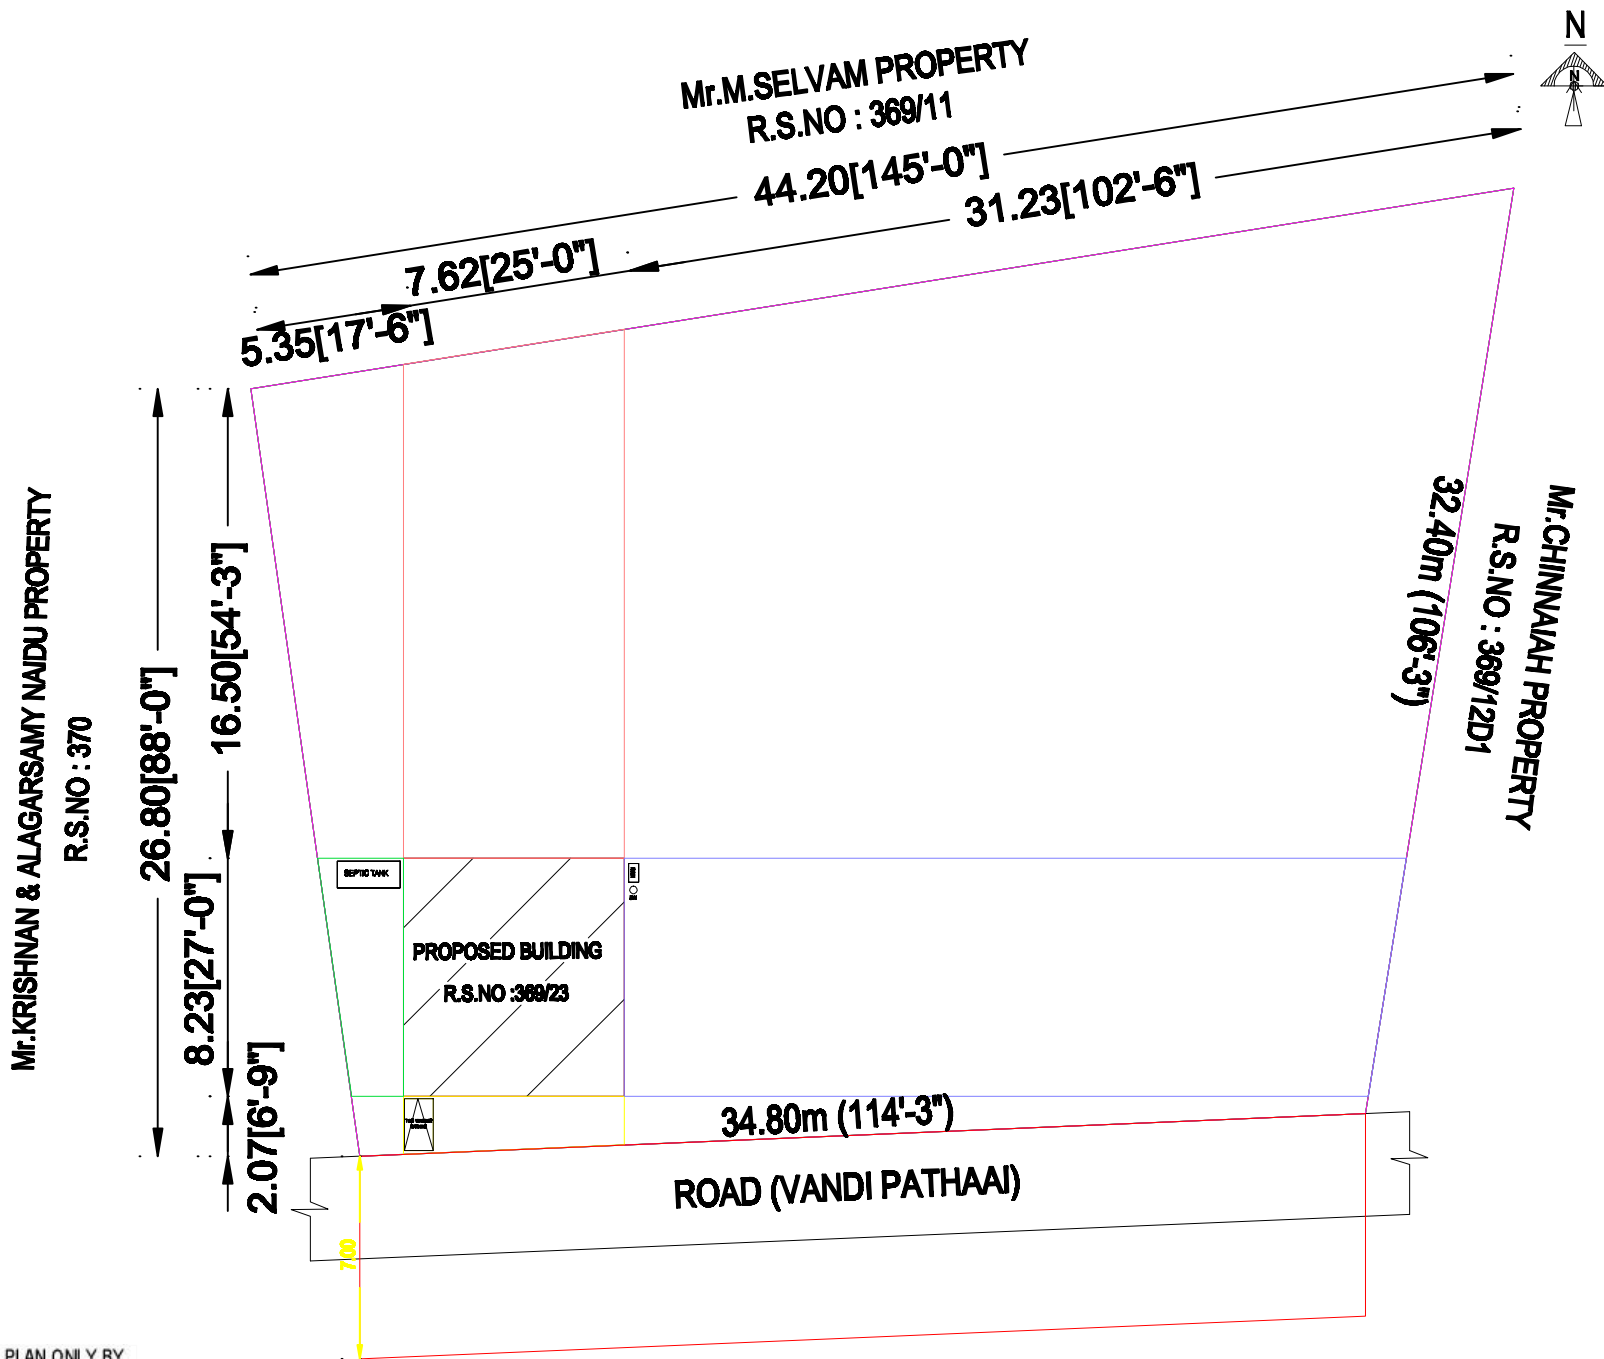

SITE PLAN

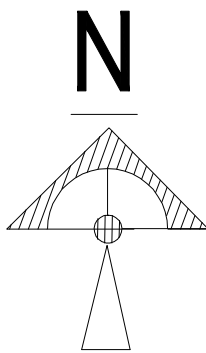

JOINERY DETAILS

GD	GRILL DOOR	1.07x2.13
MD	MAIN DOOR	1.07x2.13
D	DOOR	1.00x2.13
D1	DOOR-1	0.90x2.13
W	WINDOW	1.22x1.22
W1	WINDOW-1	1.22x1.00
W2	WINDOW-2	0.75x1.22
V	VENTILATOR	0.60x0.60

ALL DIMENSIONS
ARE IN METER

INSIDE THE
BRACKETS ARE IN
FEET & INCH

SCALE-1:100

DESCRIPTION	FSI AREA		NON FSI AREA		TOTAL AREA	
	SQFT	SQMT	SQFT	SQMT	SQFT	SQMT
SITE AREA (PATTA)	—	—	—	—	12912.00	1200.00
PROPOSED GF AREA	675.00	62.72	—	—	675.00	62.72
OPEN AREA	—	—	—	—	12237.00	1137.28
TOTAL BUILT UP AREA	675.00	62.72	—	—	675.00	62.72
TOTAL BUILDING HEIGHT- 3.75M		FSI- 62.72/1200.00= 0.050<2				
TWO WHEELER PARKING-01		TOTAL DWELLING UNIT-01				
EXISTING FLOOR AREA TO BE DEMOLISHED = 75.00 Sqmt.						

SIGNATURE OF
APPLICANT

Er. MR. ATHMANATHAN, DCE, D.CADD,
Registered Engineer & Building Contractor
MASS CONSTRUCTIONS
Gandhimathi Complex 1st Floor
Singampunari - 630 502, Sivagangai - Dist.
Mob:9787187116, 9443078710

REGISTERED ENGINEER