
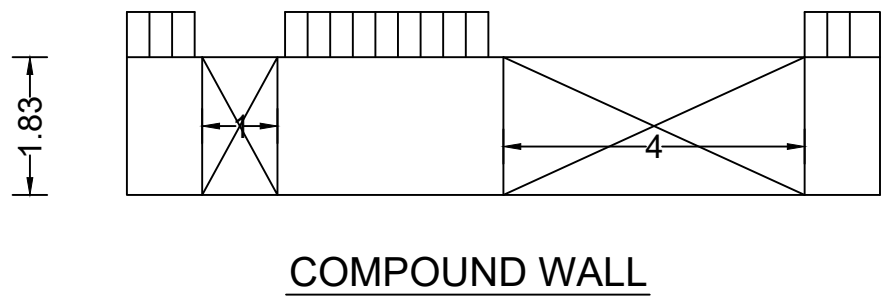
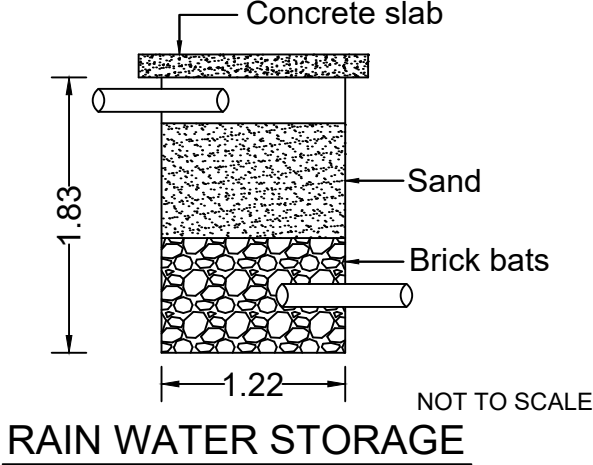
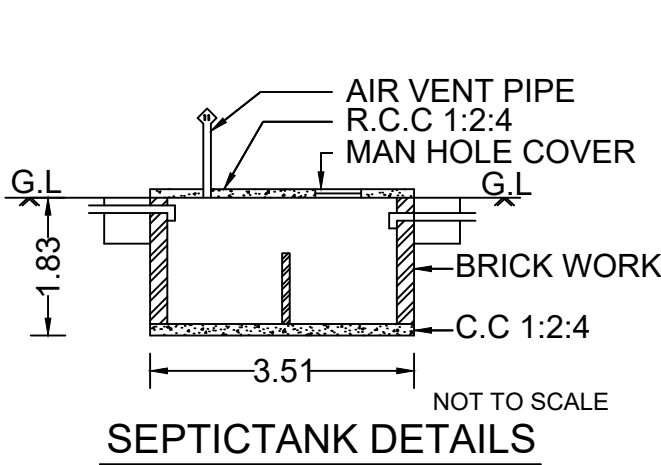
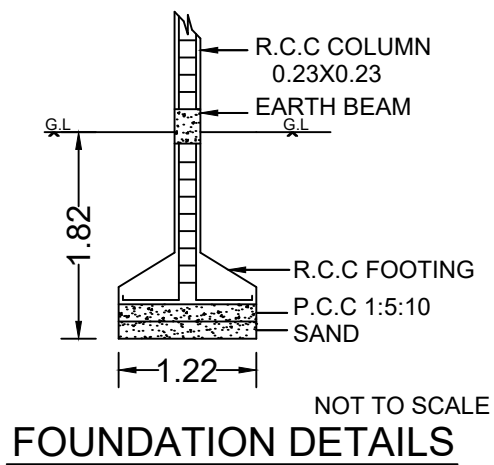
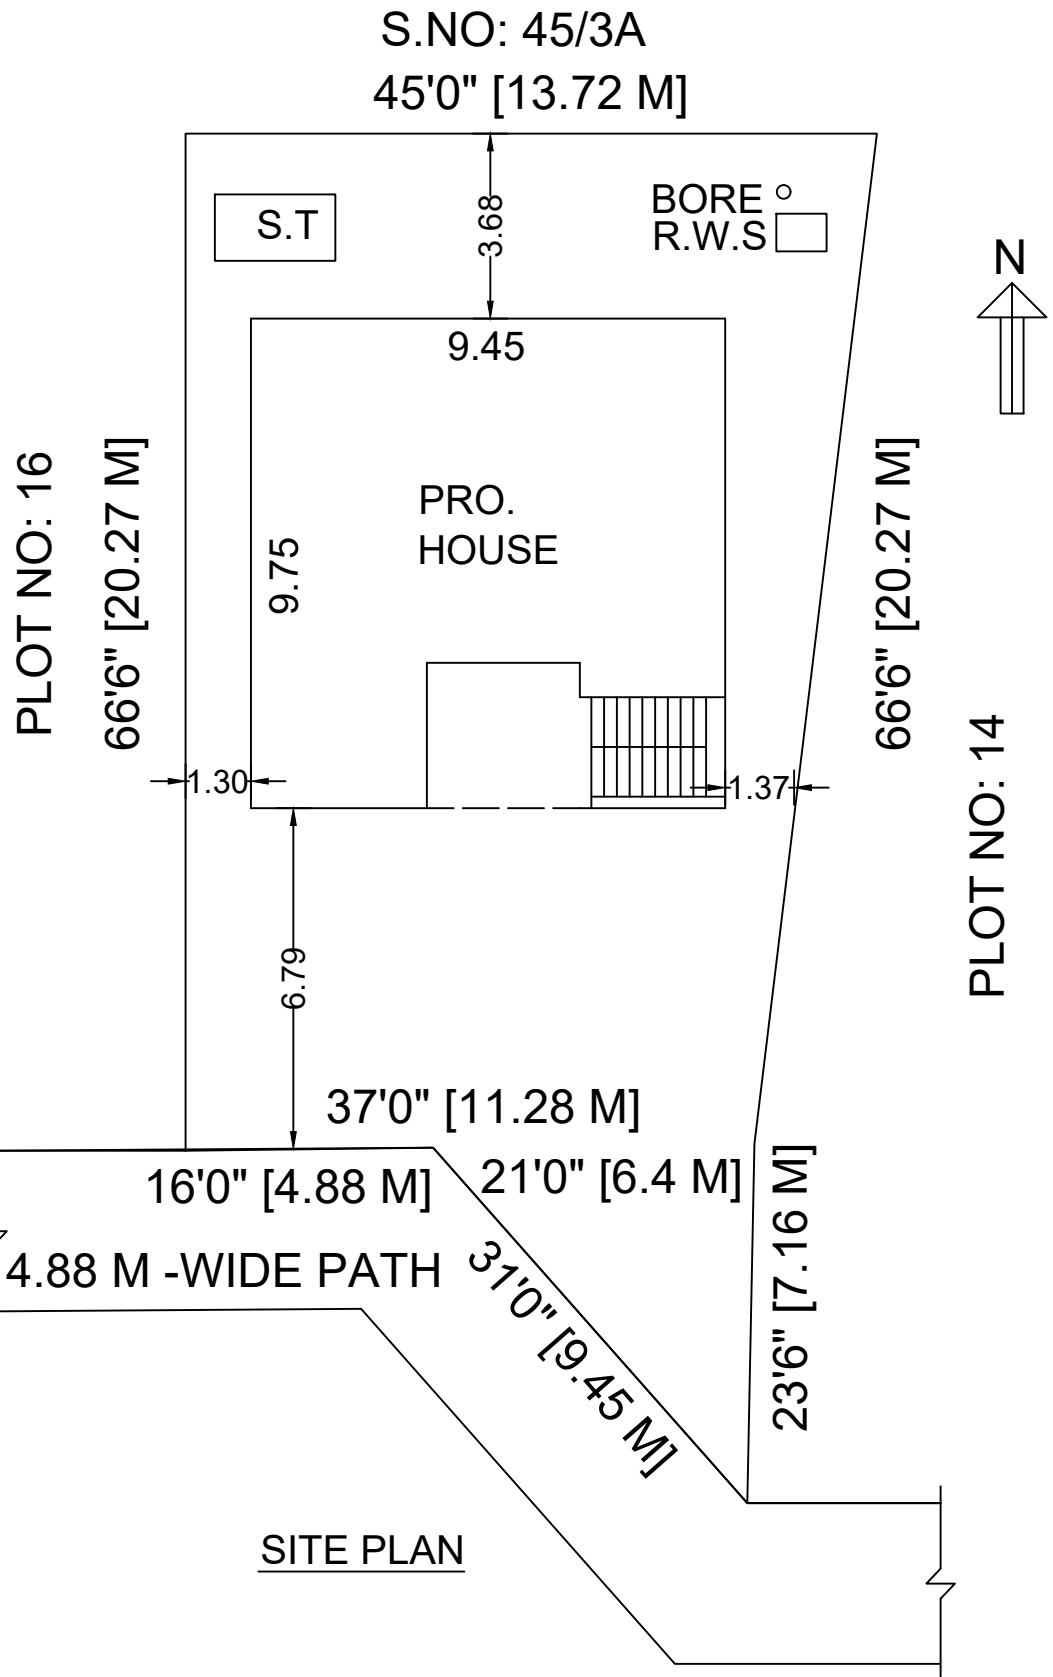
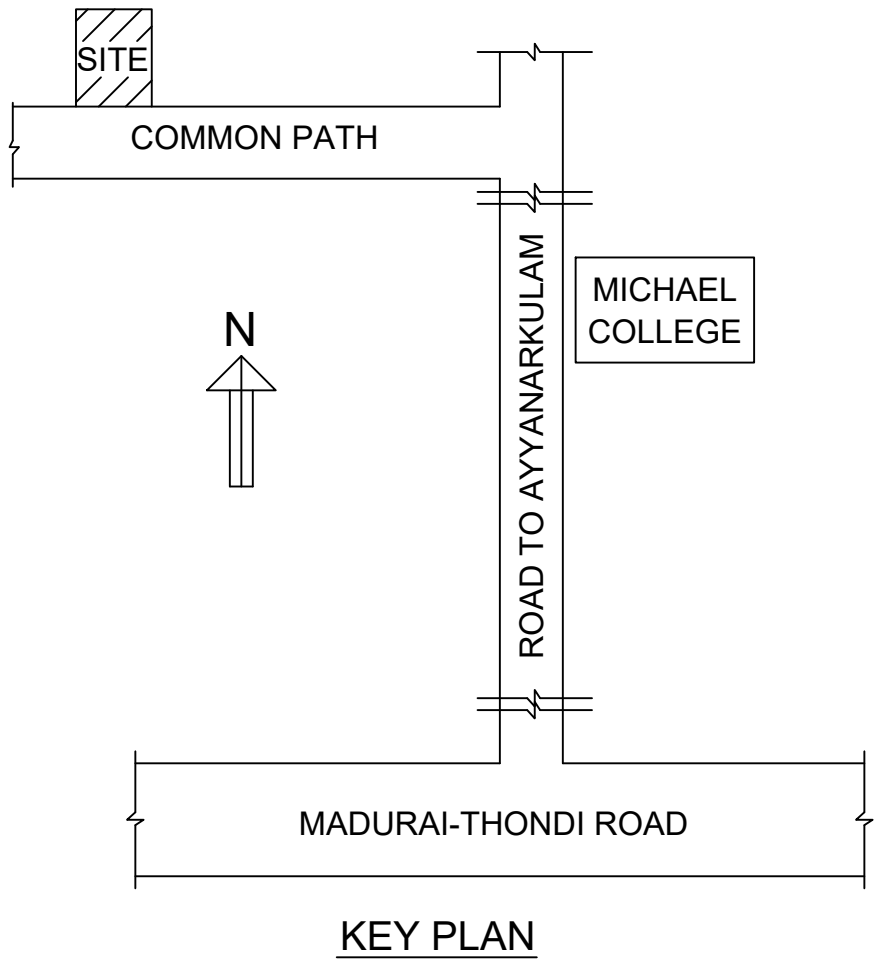
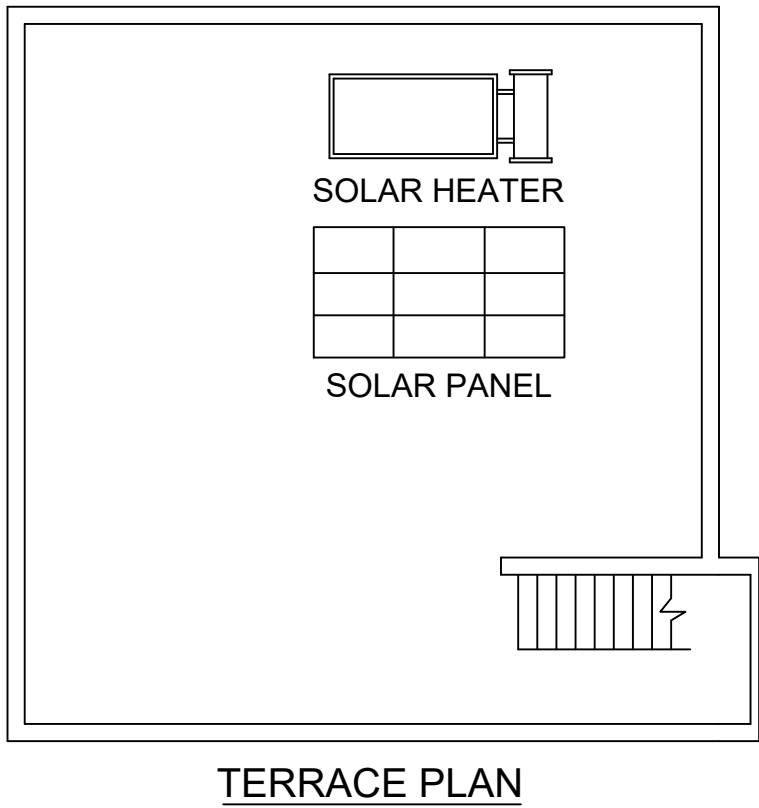
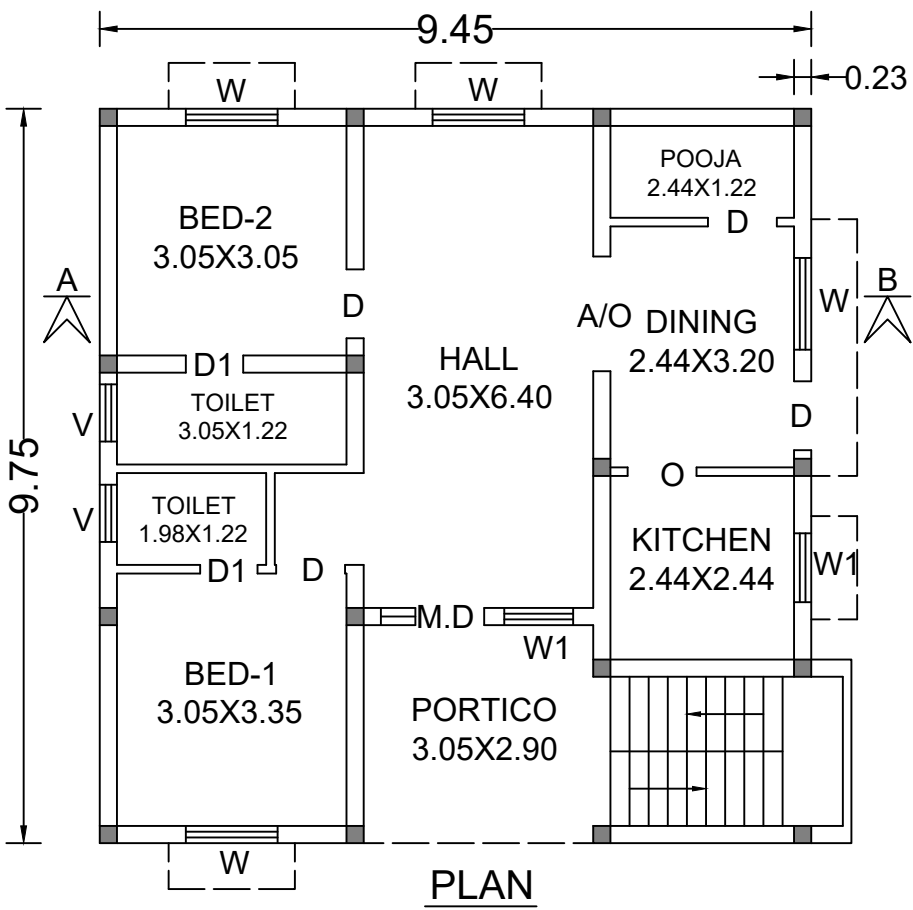


PLAN SHOWING THE PROPOSED CONSTRUCTION OF A R.C.C ROOFED DWELLING HOUSE IN SURVEY NO: 45 / 4A,
PATTA SURVEY NO: 45 / 138A1B, PATTA NO: 10865, PLOT NO: 15 AT RASI NAGAR, KALAYARKOIL, SOMANATHA-
MANGALAM GROUP, KALAYARKOIL PANCHAYAT BOARD, KALAYARKOIL UNION, SIVAGANGAI DISTRICT.
OWNER: Thiru. A. RAVICHANDRAN, S/O. ARUMUGATHEVAR. [ALL DIMENSIONS ARE IN 'METER'] SCALE: 1:100

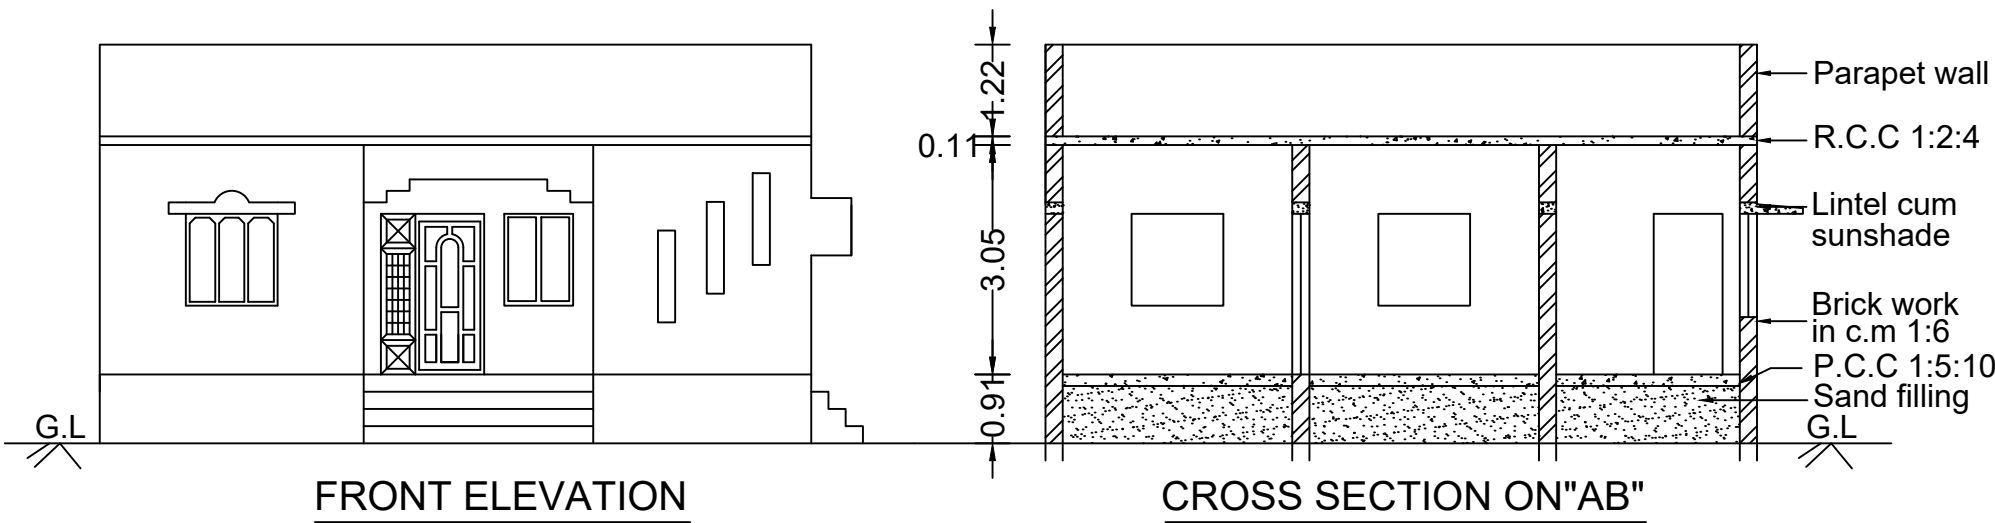

JOINERY DETAILS:

M.D- MAIN DOOR	:1.37X2.13
D - DOOR	:0.91X2.13
D1 -DOOR	:0.75X2.13
W - WINDOW	:1.22X1.22
W1- WINDOW	:0.91X1.22
V -VENTILATOR	:0.76X0.76
A/O-ARCH OPEN	:1.52X2.13
O - OPEN	:0.91X2.13

AREA DETAILS	SQ.FT	SQ.M
SITE AREA:		
AS PER DOCUMENT	2973.25	276.22
AS PER PATTA	2970.84	276.00
AS PER SITE	2973.25	276.22
PRO.HOUSE	991.79	92.14
OPEN AREA	1981.46	184.08

SIGNATURE OF OWNER:

A. Ravichandran

D. Ravi, B.E.
Consulting Civil Engineer
Licensed Building Surveyor
2309, Somasundaram Nagar
Kalayarkoil-630 551, Sivagangai Dt.
Cell No: 98655 06998

SIGNATURE OF REGISTERED ENGINEER:

OFFICE USE: