

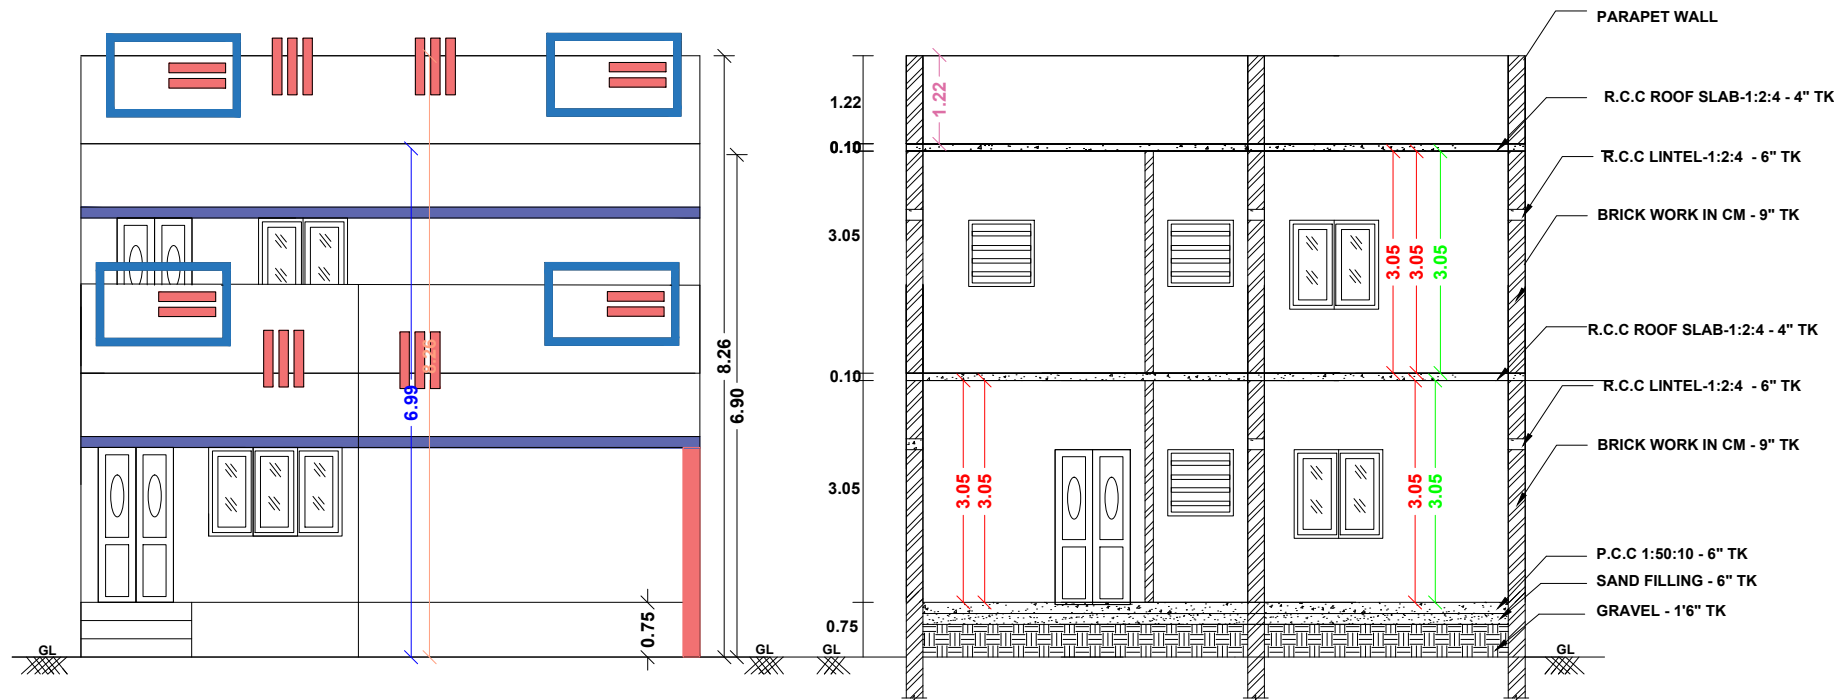
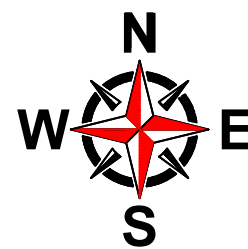
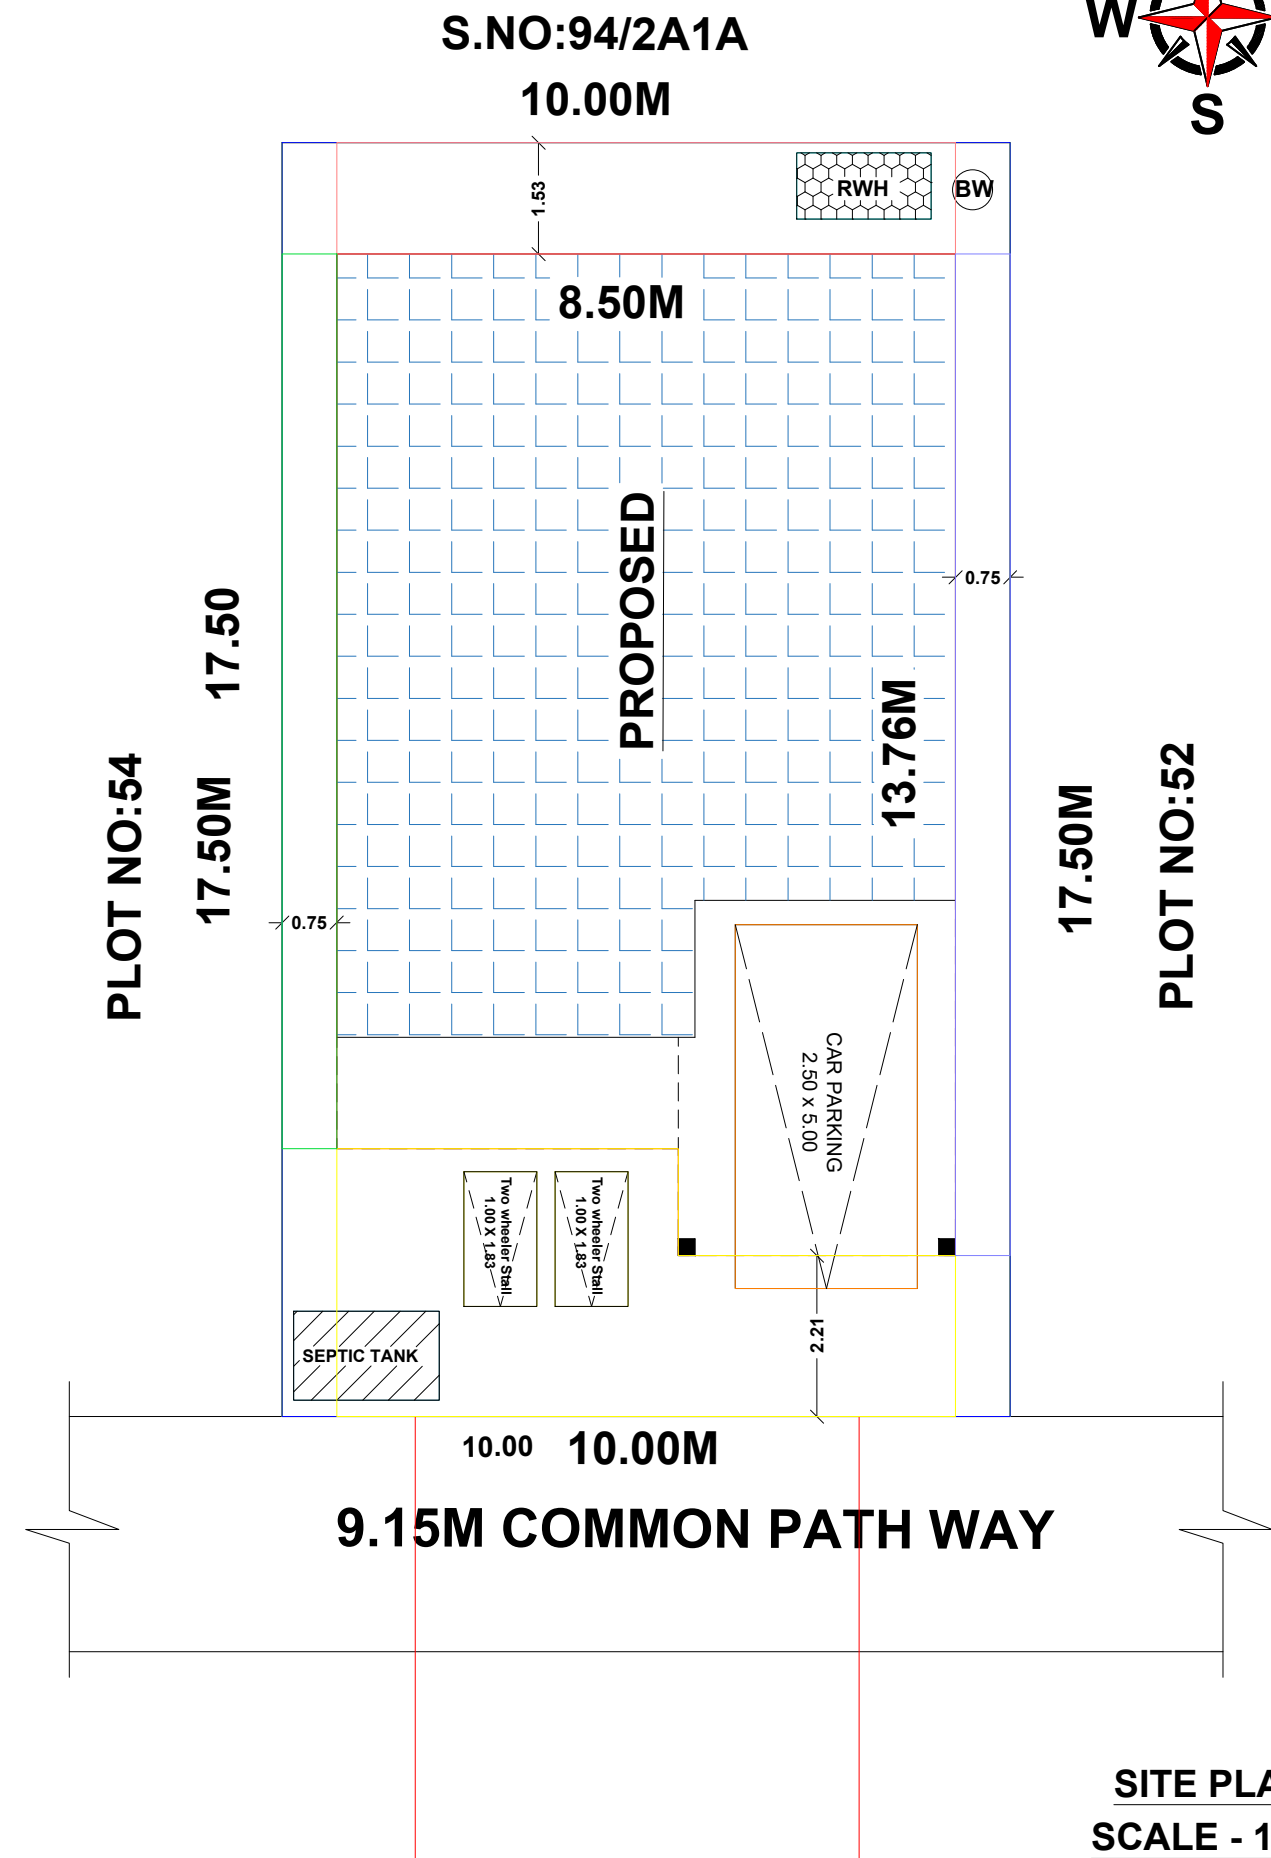
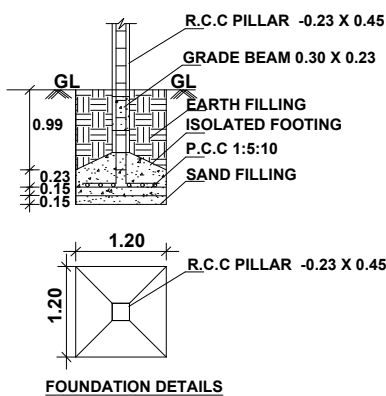
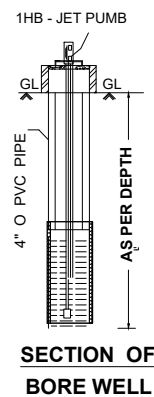
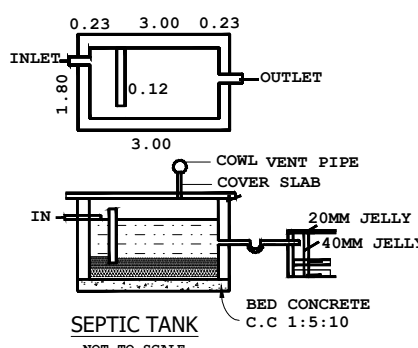


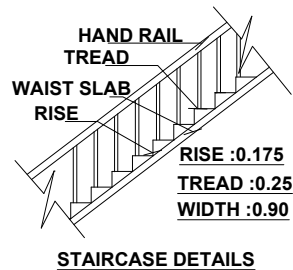

PLAN SHOWING THE PROPOSED CONSTRUCTION OF GROUND & FIRST FLOOR R.C.C ROOF BUILDING IN
OLD S.NO:94/1B1A,NOW S.NO:94/36B, PLOT NO:53, SANTHOS NAGAR, AYURLITHANCHANKANMOI VILLAGE,
PARUTHIKANMOI GROUP, KOLLANGUDI PANCHAYAT, KALAYARKOVIL TALUK , SIVAGANGAI DISTRICT.
SCALE : 1:100 (ALL DIMENSIONS ARE IN METRE).
NAME OF THE OWNER : Mrs.K.BANUPRIYA D/o Kalimuthu.

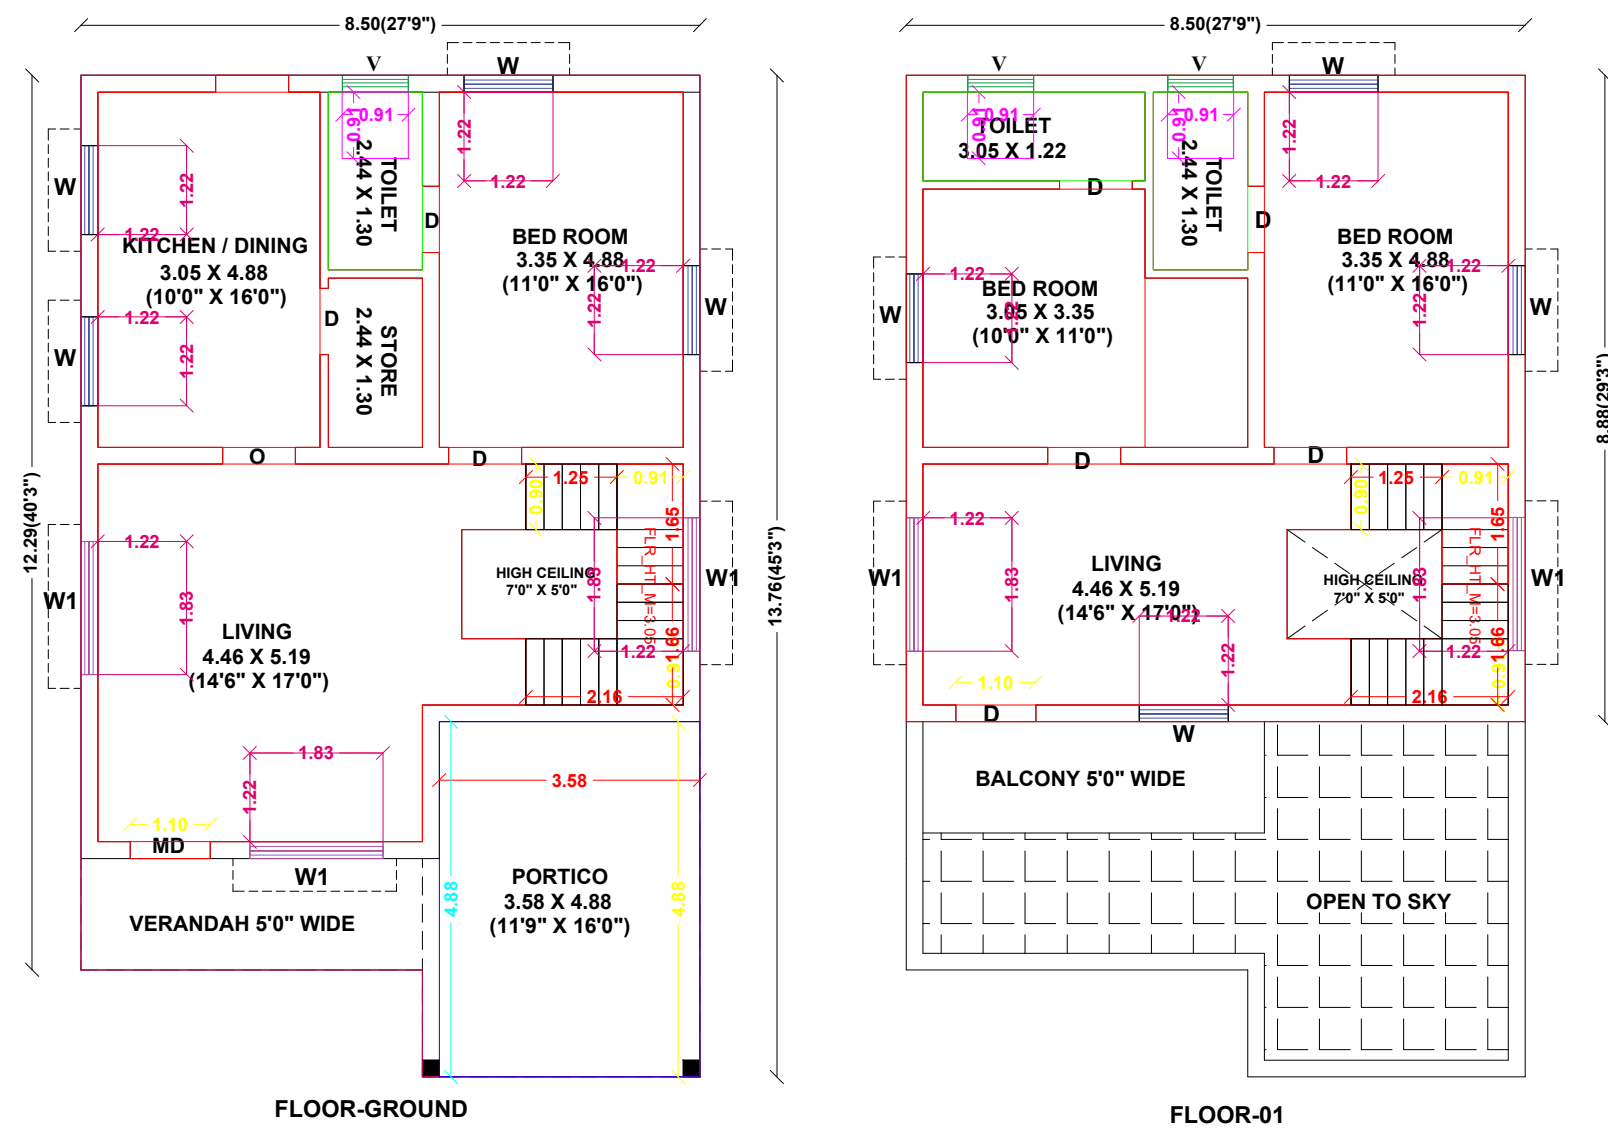

AREA DETAILS	SFT	SQM
SITE AREA (As per doc)	1883.70	175.00
SITE AREA (As per patta)	1883.70	175.00
SITE AREA (AS PER SITE)	1883.70	175.00
PRO BUILD GF	1184.79	110.07
PRO BUILD FF	812.46	75.48
OPEN AREA	698.91	64.93

LAYOUT APPROVAL NUMBER : 29/2021
DATE : 19.04.2021

OLD BUILDING APPROVAL NO :
DATE :

JOINERY DETAILS	METRE
MD - CW DOOR	1.10 X 2.10
D - CW DOOR	0.90 X 2.10
W - CW WINDOW	1.22 X 1.22
V - VENTILATOR	0.90 X 0.60

APPLICANT:

K. Banupriya

Mrs.K.BANUPRIYA D/o Kalimuthu.

ENGINEER

M. Navaneethan

Er.M.NAVANEETHAN

B.E.(CIVIL),C.ENG.(I), A.M.I.E.,

CHARTERED ENGINEER., AM 3054813

REGISTER ENGINEER NO:112/LS/2024/00002

DTCP REG.ENGINEER NO:RE.III/SVG.11/24

48, 5th SASTHIRI STREET, VALLALAR NARAG,

SIVAGANGAI-630561, PH.NO:9994920215