
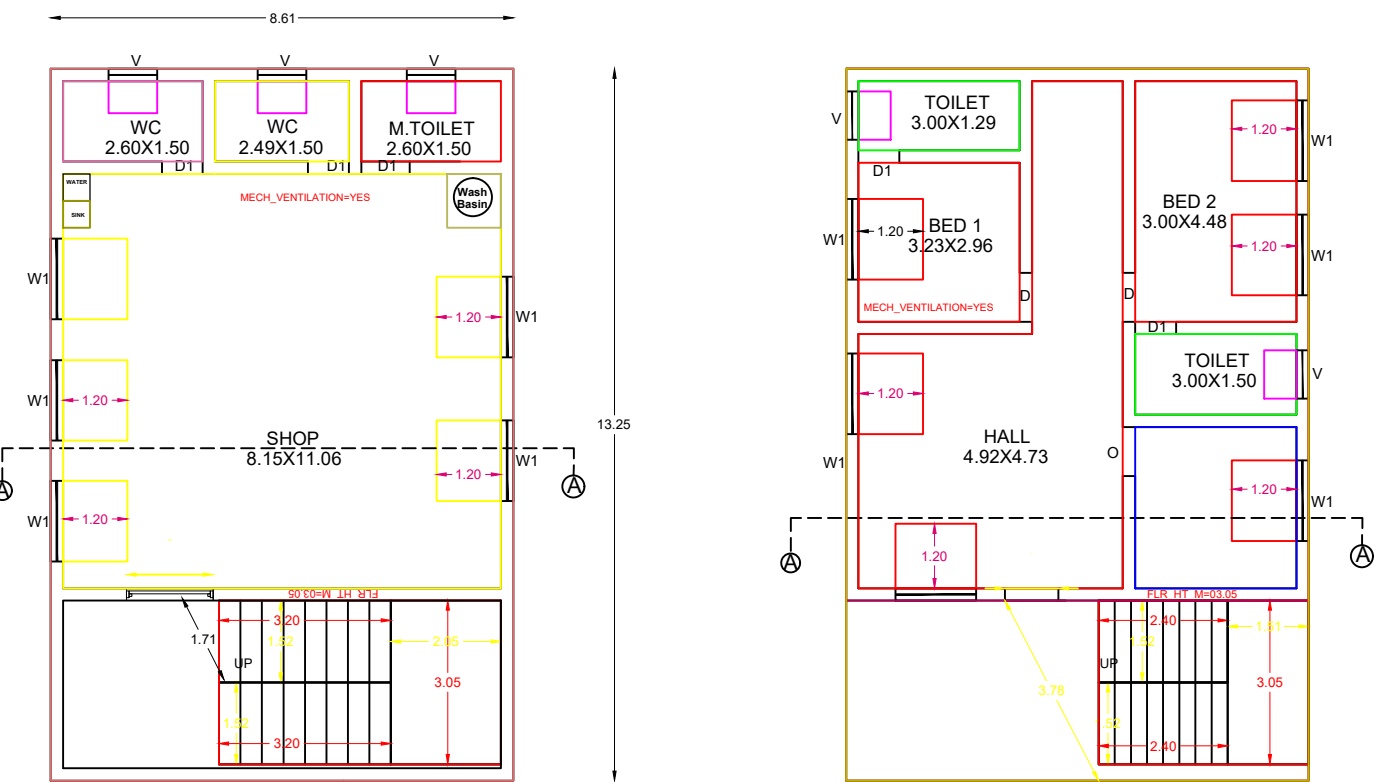


PLAN SHOWING THE PROPOSED CONSTRUCTION OF RCC ROOF GROUND AND FIRST FLOOR COMMERCIAL CUM RESIDENTIAL BUILDING IN 96/1B2A,PATTA NO :812,AT ALAGAPURI VILLAGE,MANGULAM GROUP,MANAMADURAI TALUK, MANAMADURAI,SIVAGANGAI DISTRICT


APPLICANT : SANTHANAMARY W/O : SANKAR

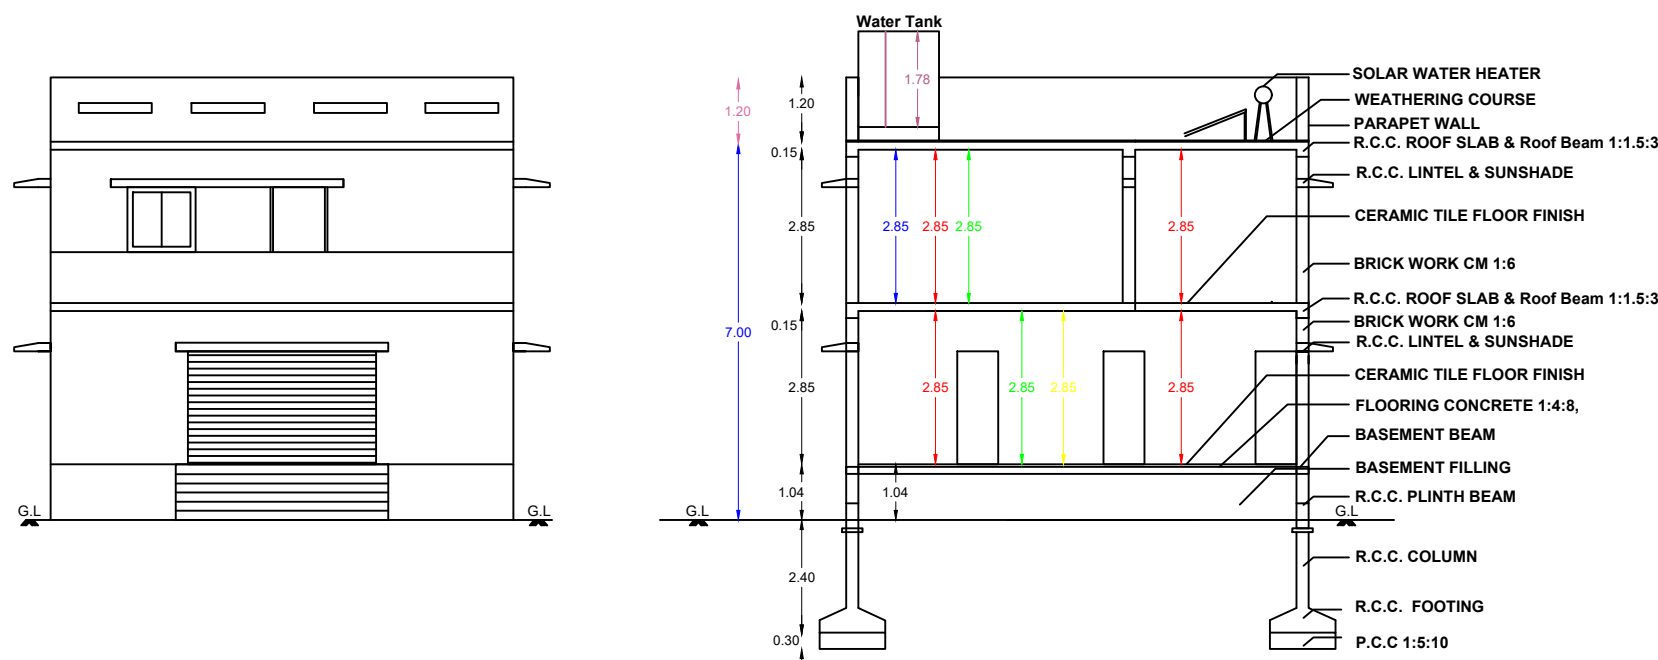


GROUND FLOOR PLAN

FIRST FLOOR PLAN

KARUPAIYYA PROPERTY

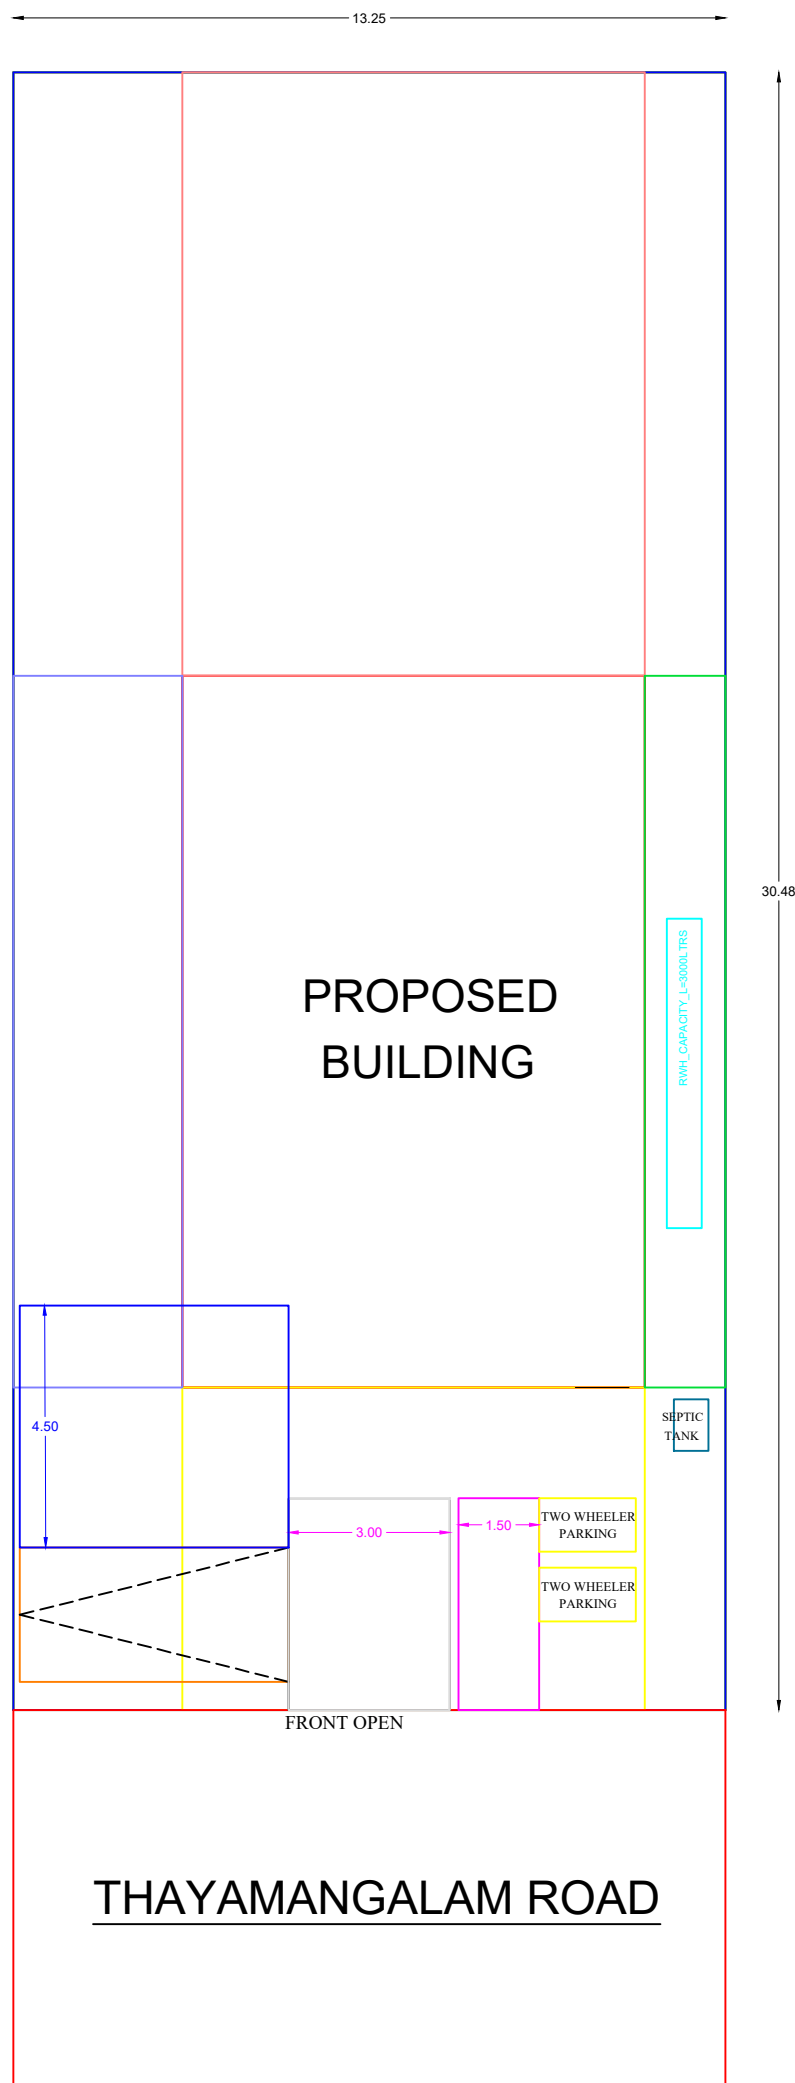

SITE PLAN

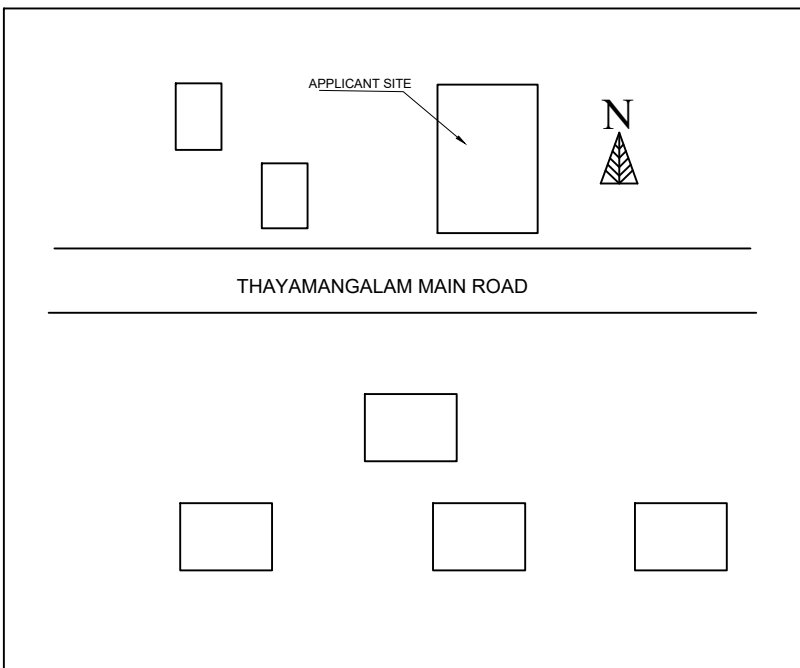

KEY PLAN



AREA DETAILS	IN SQ.FT	IN SQ.M
SITE AREA AS PER SALE DEED	4350.00	403.86
AREA OF PROPOSED GROUND FLOOR	1227.95	114.08
AREA OF PROPOSED FIRST FLOOR	1227.95	114.08
AREA OF THE OPEN SPACE	1894.10	174.84

NOTE:- ALL DIMENSIONS ARE IN METRES

JOINERY DETAILS:

	DESCRIPTION	IN FEET	IN METER
MD	MAIN DOOR	3'0"x7'0"	0.91 x 2.13
D	DOOR	3'0"x7'0"	0.91 x 2.13
D1	DOOR	2'6"x7'0"	0.76 x 2.13
O	OPEN	5'0"x7'0"	1.52 x 2.13
W1	WINDOW	5'0"x4'0"	1.52 x 1.22
V	VENTILATOR	3'0"x2'0"	0.91 x 0.61

APPLICANT : M.MUNISWARAN S/O MARIYAPPAN

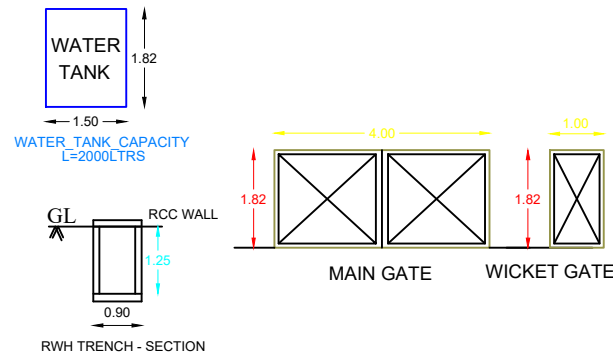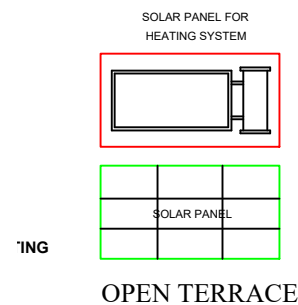

Er.M.KARTHIK . ME.,
Registered Engineer
Registered No:18515/2023 00007
Cell No: 9944951388

KOODALINGA AYYANAR CONSTRUCTION
18C,Brindhavanam,Manamadurai-630 606
Sivagangai-(dist),Tamil Nadu,India

REGISTERED ENGINEER