


PLAN SHOWING THE PROPOSED CONSTRUCTION OF R.C.C. ROOF RESIDENTIAL BUILDING IN GROUND
& FIRST FLOOR AT NEW NATHAM S.NO.254/10,MANAIVARI PATT A NO.1191,NALLENTHAL @ USILANKULAM
VILLAGE & GROUP,USILANKULAM PANCHAYAT,KALAYARKOIL TALUK & SIVAGANGAI DISTRICT.

NAME OF THE OWNER:Mr:A.JESU S/O AROCKIYAM.

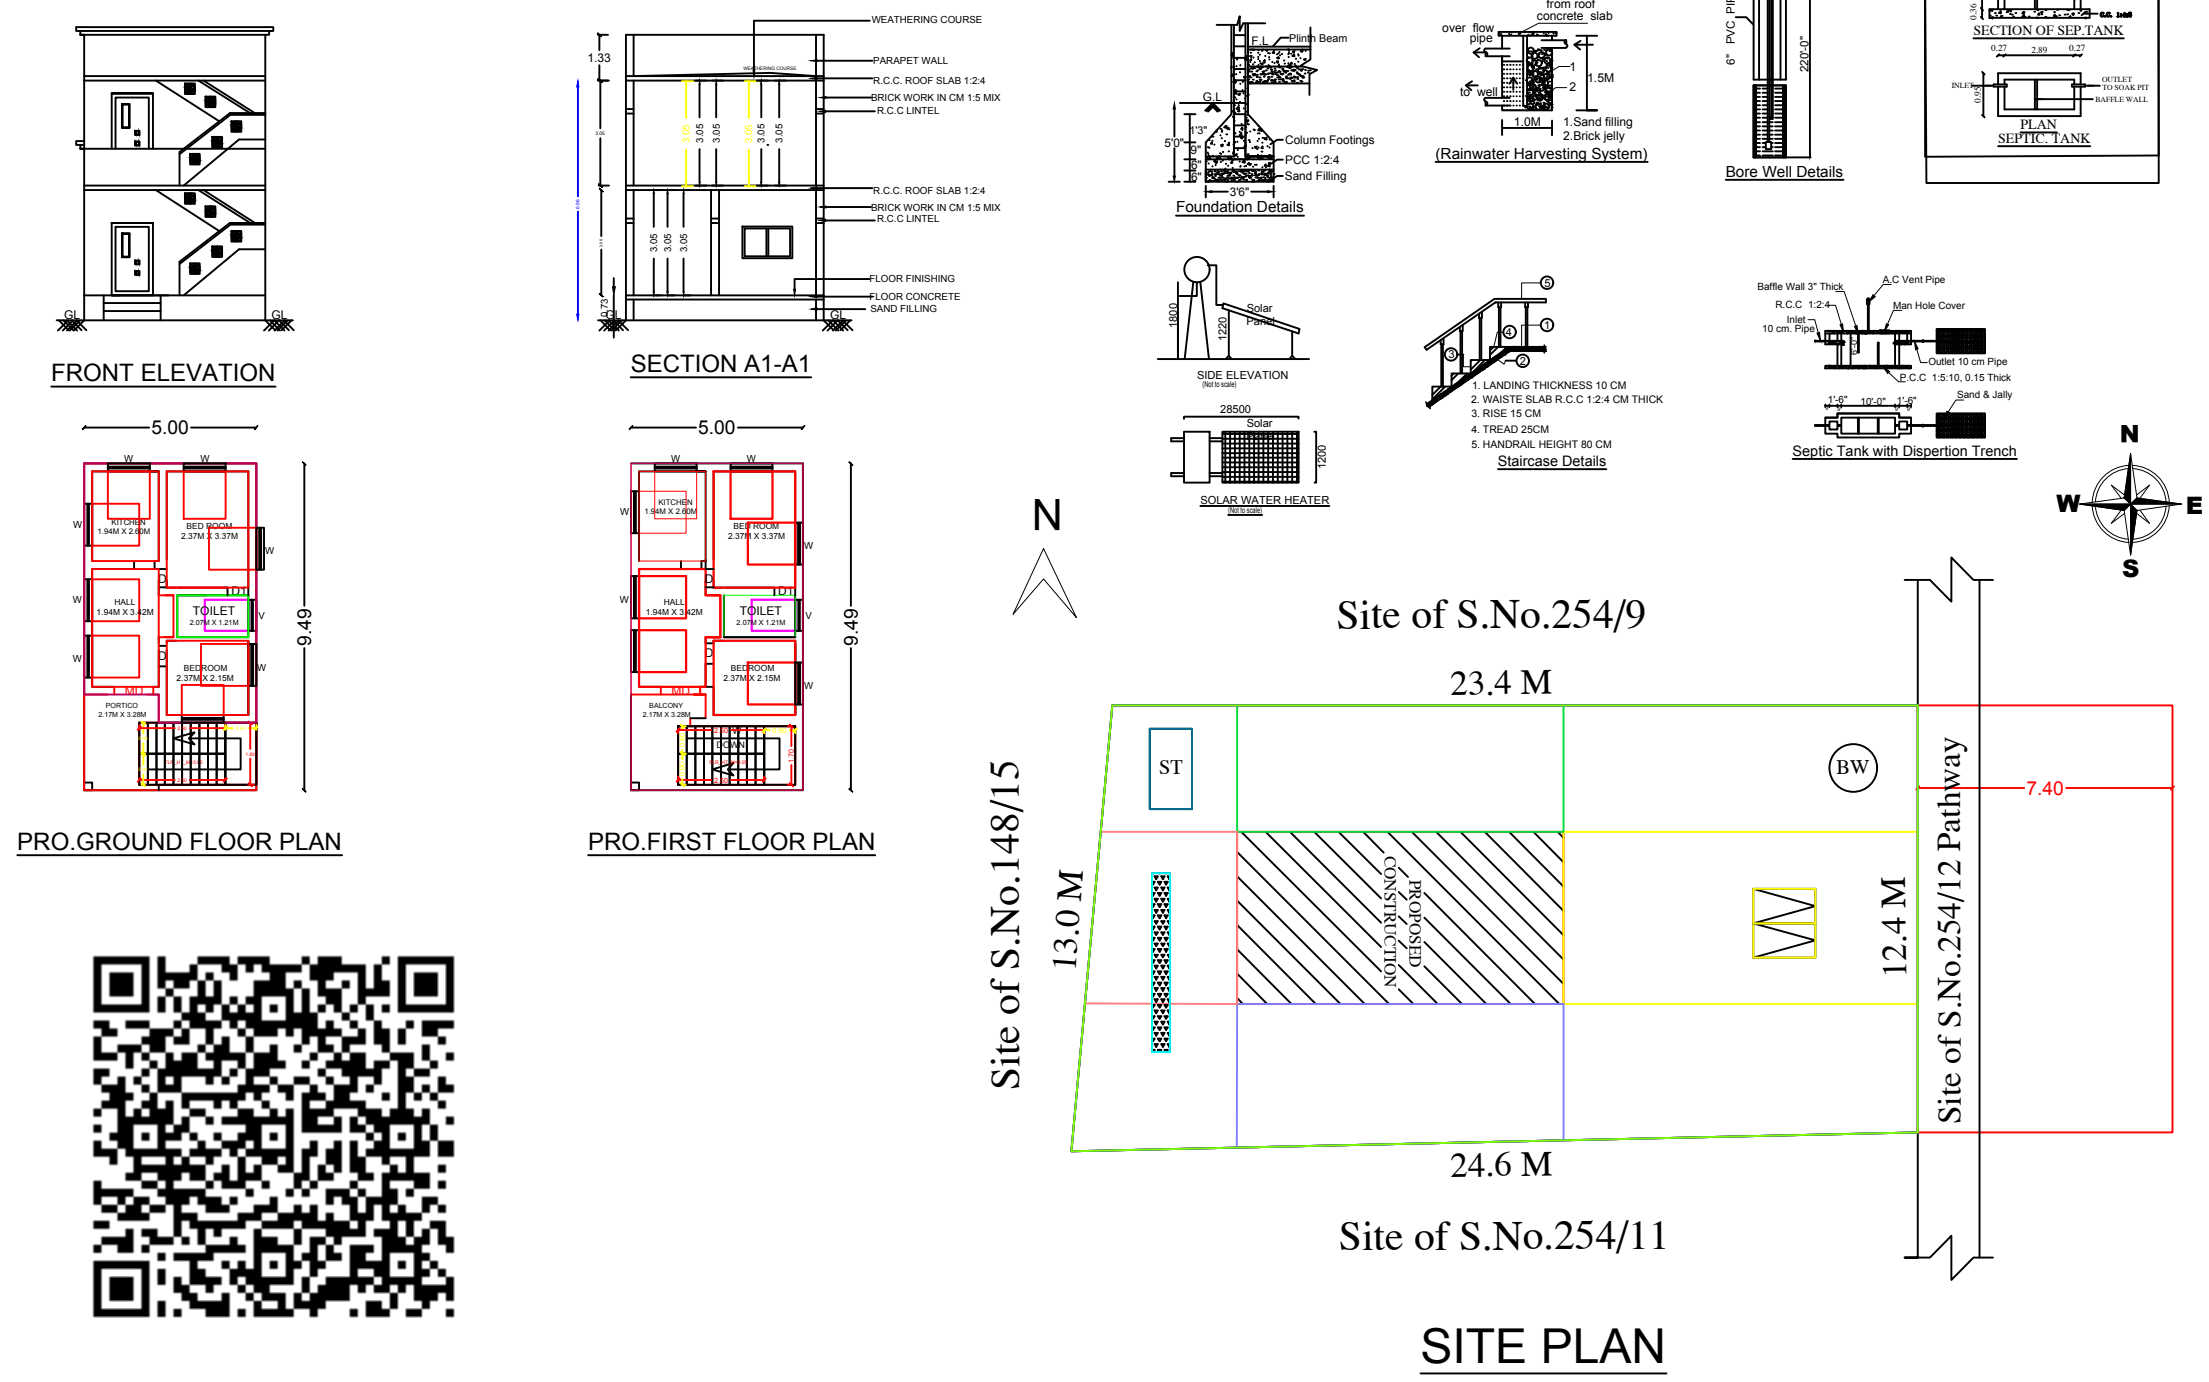

OFFICE USE

SCHEDULE OF JOINERIES	
MAIN DOOR MD	1.20 X 2.10
DOOR D	1.00 X 2.10
DOOR D1	0.90 X 2.10
WINDOW W	1.20 X 1.20
VENTILATOR V	0.90 X 0.60

PLINTH AREA DETAILS		
SITE AREA	3281.80 SQ.FT	305.00 SQ.M
PRO.GROUND FLOOR AREA	510.23 SQ.FT	47.42 SQ.M
PRO.FIRST FLOOR AREA	510.23 SQ.FT	47.42 SQ.M
VACANT AREA	2771.57 SQ.FT	257.58 SQ.M

COLOR INDEX	
	SITE / BOUNDARY AREA
	PROPOSED BUILDING
	EXISTING ROAD

APPLICANT

Er.S.ANAND D.C.E., A.Cad.,
LICENSED BUILDING SURVEYOR
Reg. No. 112/LS/2021/00016
KOLLANGUDI, KALAYARKOIL
SIVAGANGAI
Cell : 84890 68015

ENGINEER