
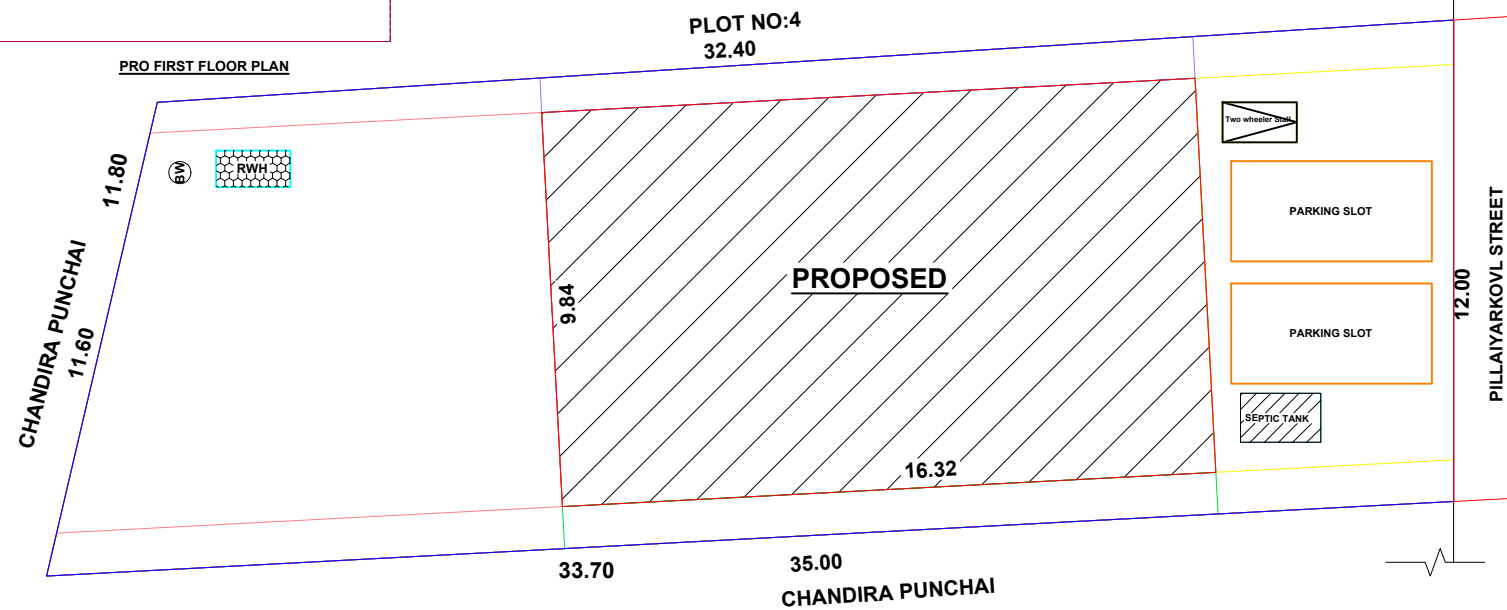
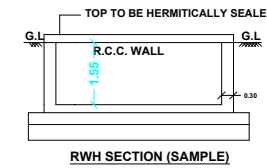
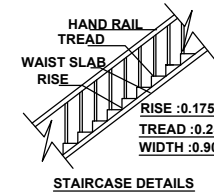
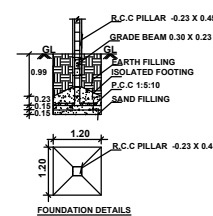
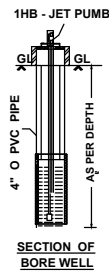
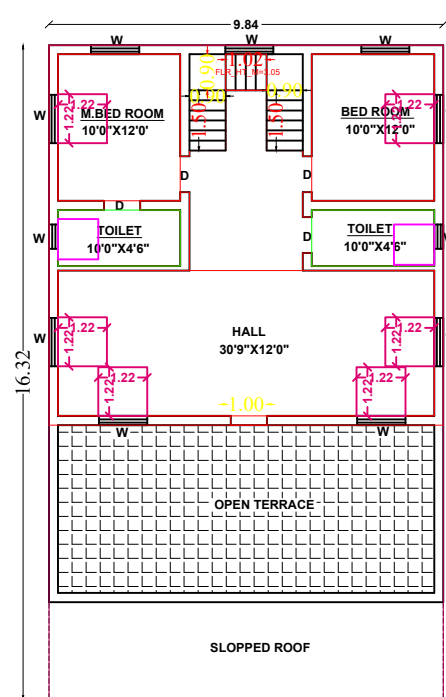
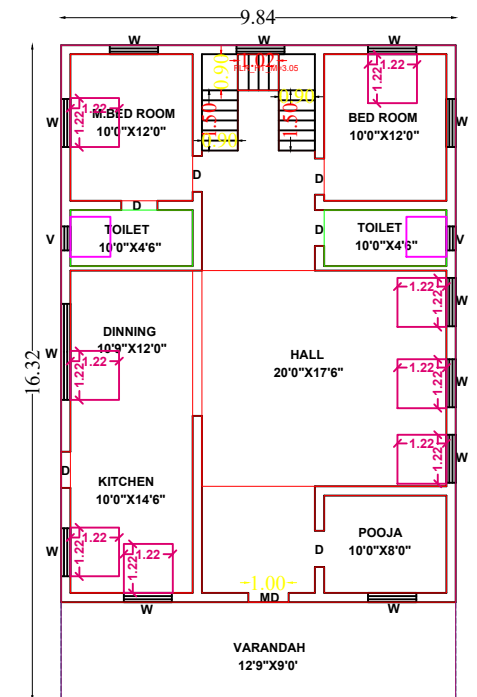
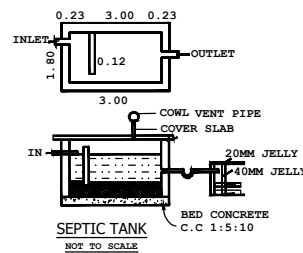
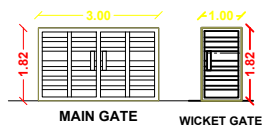
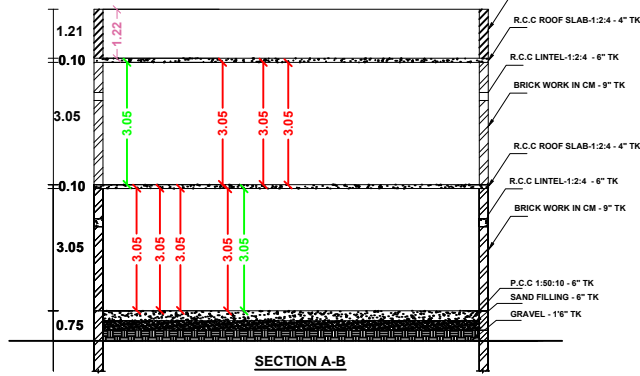


PLAN SHOWING THE PROPOSED CONSTRUCTION OF GROUND & FIRST FLOOR R.C.C ROOF
BUILDING S.NO:156/13A7,PLOT NO:5,PATTA NO:1719,NAMANUR VILLAGE,NAMANUR PANCHAYAT,
SIVAGANGAI TALUK, SIVAGANGAI DISTRICT.
SCALE : 1:100 (ALL DIMENSIONS ARE IN METRE).
NAME OF THE OWNER : Mr.KUMAR.

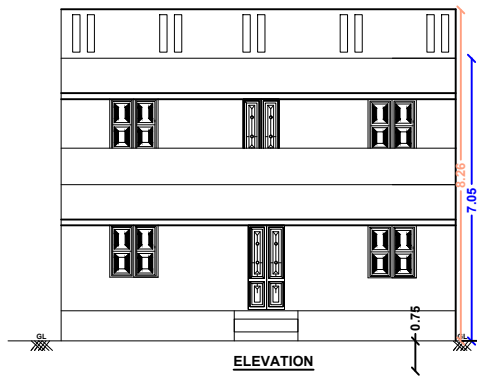

CASE TYPE NEW PROPOSAL		
PLOT USE RESIDENTIAL		
DWELLING UNITS 01		
AREA OF THE PLOT 4356.00 Sft		
layout Approval Number : Date :		
JOINERY DETAILS	METRE	
MD - CW DOOR	1.10 X 2.10	
D - CW DOOR	0.90 X 2.10	
W - CW WINDOW	1.22 X 1.22	
V - VENTILATOR	0.90 X 0.60	
AREA DETAILS	SFT	SQM
SITE AREA (As per doc)	4356.00	404.83
SITE AREA (As per Patta)	4303.72	399.97
PRO BUILD GF	1727.95	160.59
PRO BUILD FF	1003.69	93.28
OPEN AREA	2628.05	244.24
APPLICANT: Mr.KUMAR.		
ENGINEER Mr.T.N.BHARATHIDASAN B.E.,M.SC(VALUATION),C.ENG.(I) M.I.E., F.I.V., CHARTERED ENGINEER & APPROVED VALUER REGISTER ENGINEER NO:112/L.S/2019/00002 330, GOMATHI ANNEX, GANDHI ROAD SIVAGANGAI-630561, PH.NO:94430 94330		