



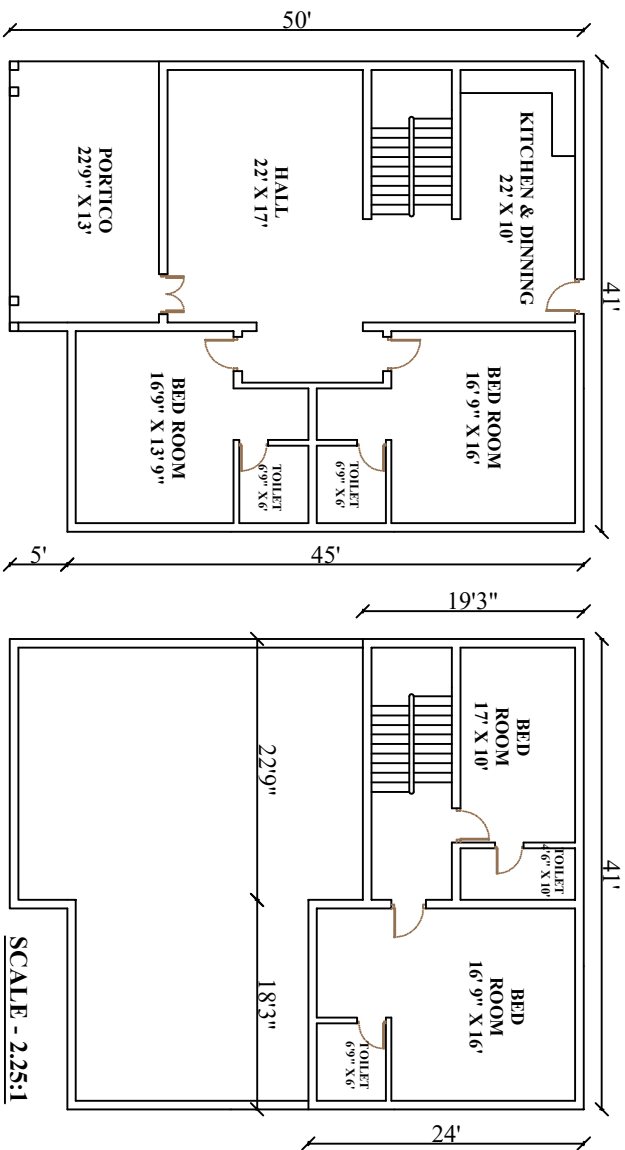

PROPOSED GROUND FLOOR PLAN

PROPOSED FIRST FLOOR PLAN

SCALE - 2.25:1

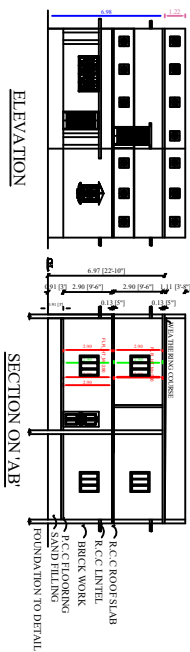


ELEVATION

SECTION ON 'A-B'


R.C.C. ROOF SLAB
R.C.C. LINTEL
BRICK WORK
R.C.C. FLOORING
SAND FILLING
FOUNDATION TO DETAIL



FIRST FLOOR PLAN

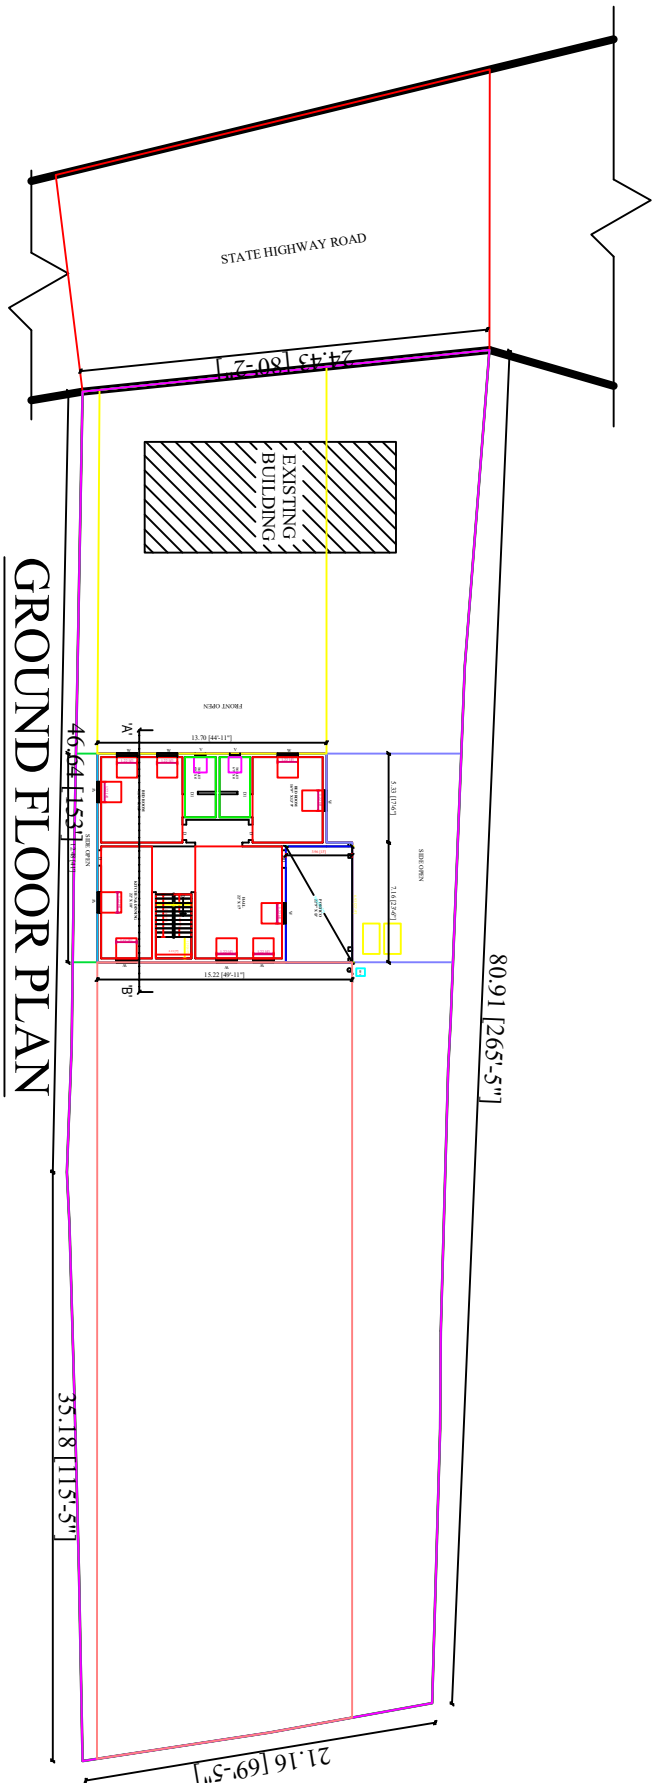

GROUND FLOOR PLAN

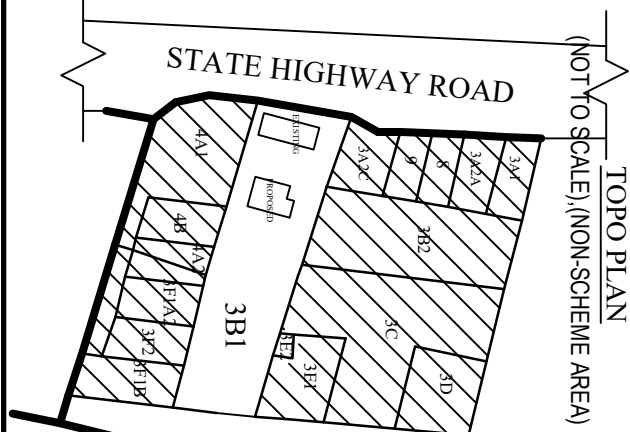

TOPO PLAN

(NOT TO SCALE) (NON-SCHEME AREA)



Note:

REFERENCE: ☐ SITE ☐ PROPOSED ☐ ROAD

JOINERY DETAILS:

		(feet)	(meter)
D	DOOR	3'0" X 7'0"	0.914 X 2.134
DI	DOOR	2'6" X 7'0"	0.762 X 2.134
W	WINDOW	4'0" X 4'0"	1.220 X 1.220
W1	WINDOW	3'0" X 4'0"	0.914 X 1.220
V	VENTILATOR	2'6" X 3'0"	0.762 X 0.914

AREA DETAILS

	(Sq.ft)	(Sq.ft)	(Sq.ft)	(Sq.ft)	(Sq.ft)
SITE AREA	-	-	-	-	1833.42
GROUND FLOOR AREA	181.96	1958.61	-	-	181.96
FIRST FLOOR AREA	81.22	874.25	-	-	81.22
OPEN AREA	-	-	-	-	1651.46
TOTAL	263.18	2832.86	-	-	-

FLOOR SPACE INDEX = $\frac{263.18}{1833.42} = 0.144\% < 2.0\%$

CA

PLA

REC

PAF

AVY


KAL

SIV


DF A




FOUNDATION DETAILS

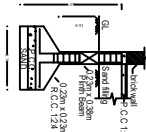


DETAILS OF STAIR CASE

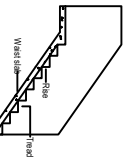


PLAN OF SEPTIC TANK

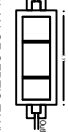

SOLAR WATER HEATER

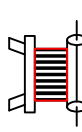

SOLAR ENERGY SYSTEM

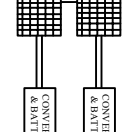

SCALE : 1"=80"