

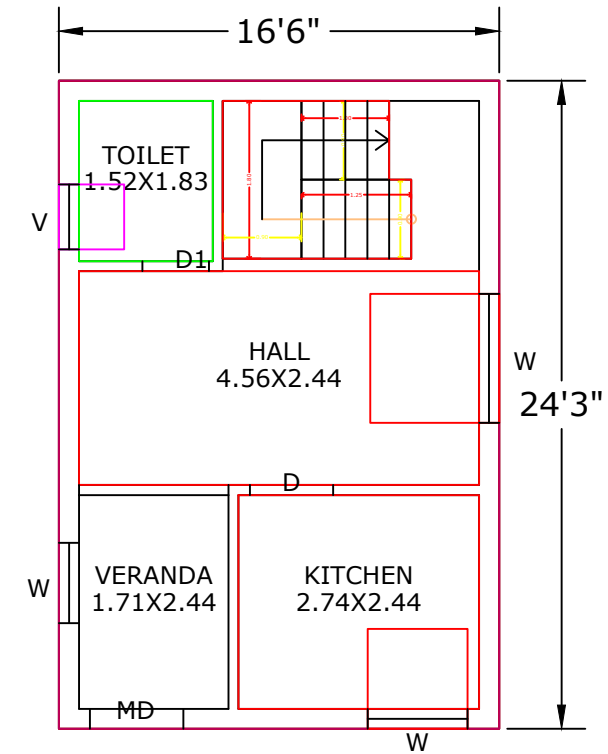
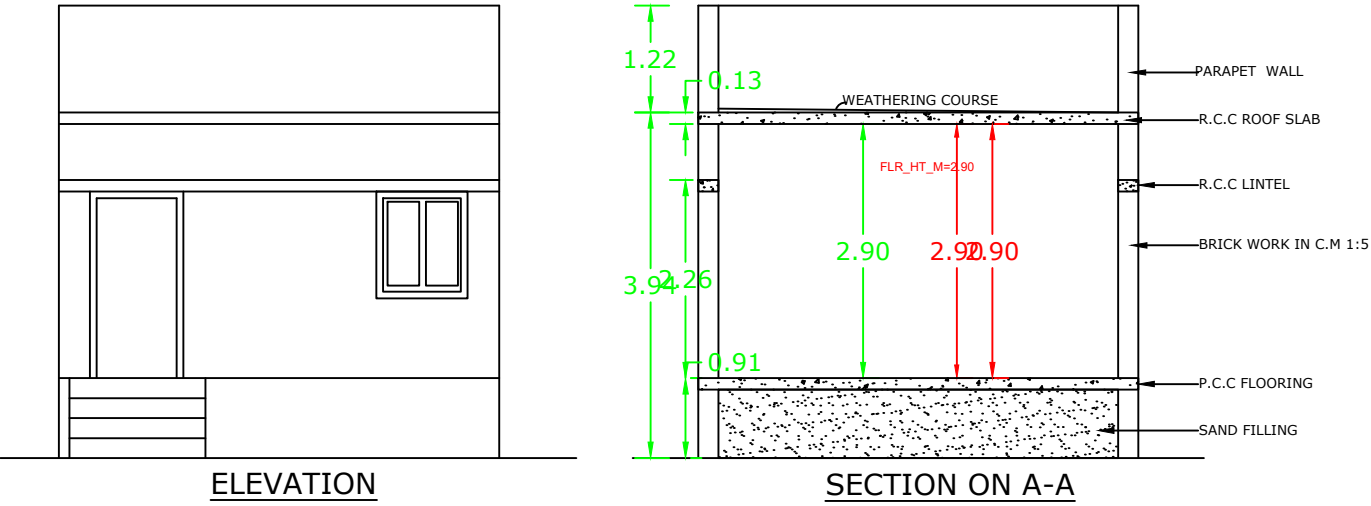
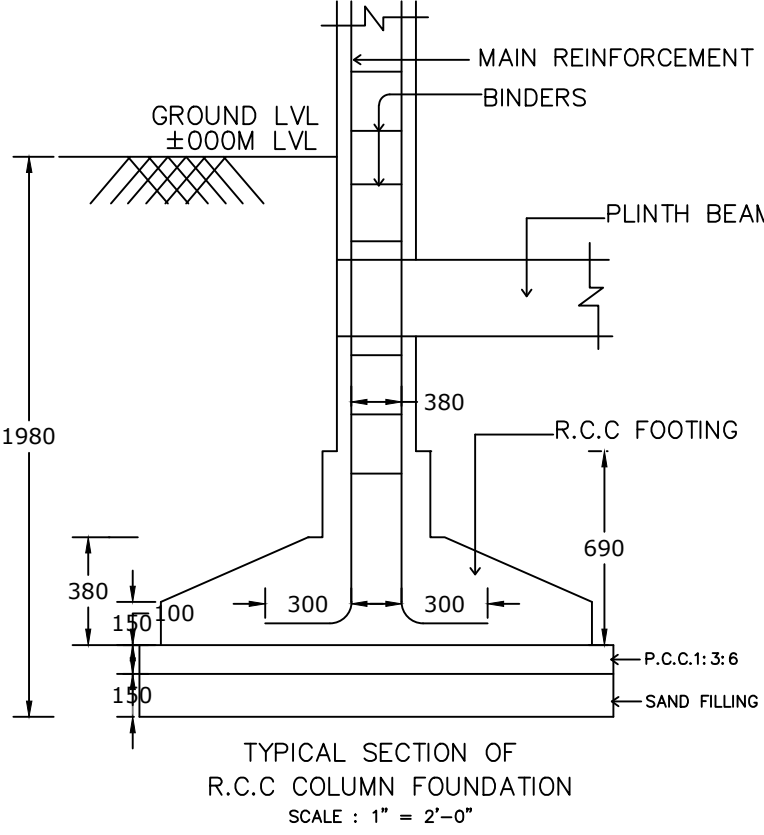
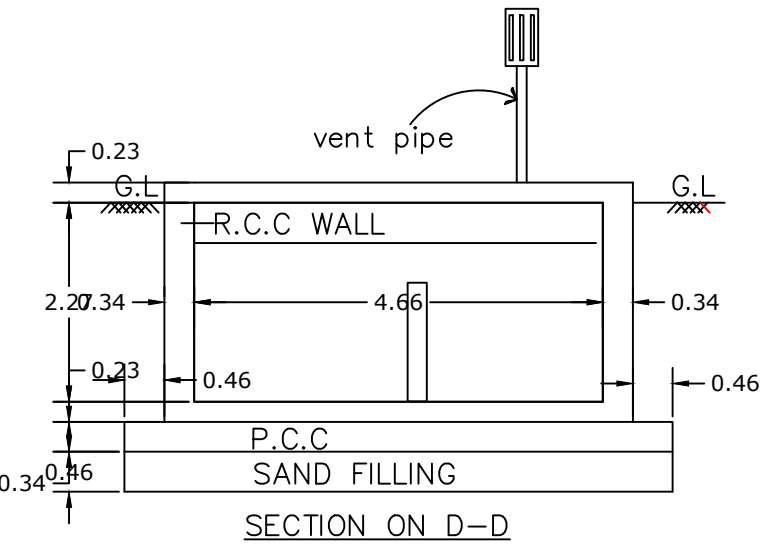


PLAN SHOWING THE PROPOSED CONSTRUCTION OF A RCC ROOF RESIDENTIAL BUILDING UDR S.NO:42/5A1A1, NEW PATTA NO:2233, S.NO:42/10, PLOT NO:69, BALAJI GARDEN(PHASE II), POOVANTHI VILLAGE, POOVANTHI PANCHAYAT, THIRUPPUVANAM PANCHAYAT UNION, THIRUPPUVANAM TALUK, SIVAGANGAI DISRTICT.

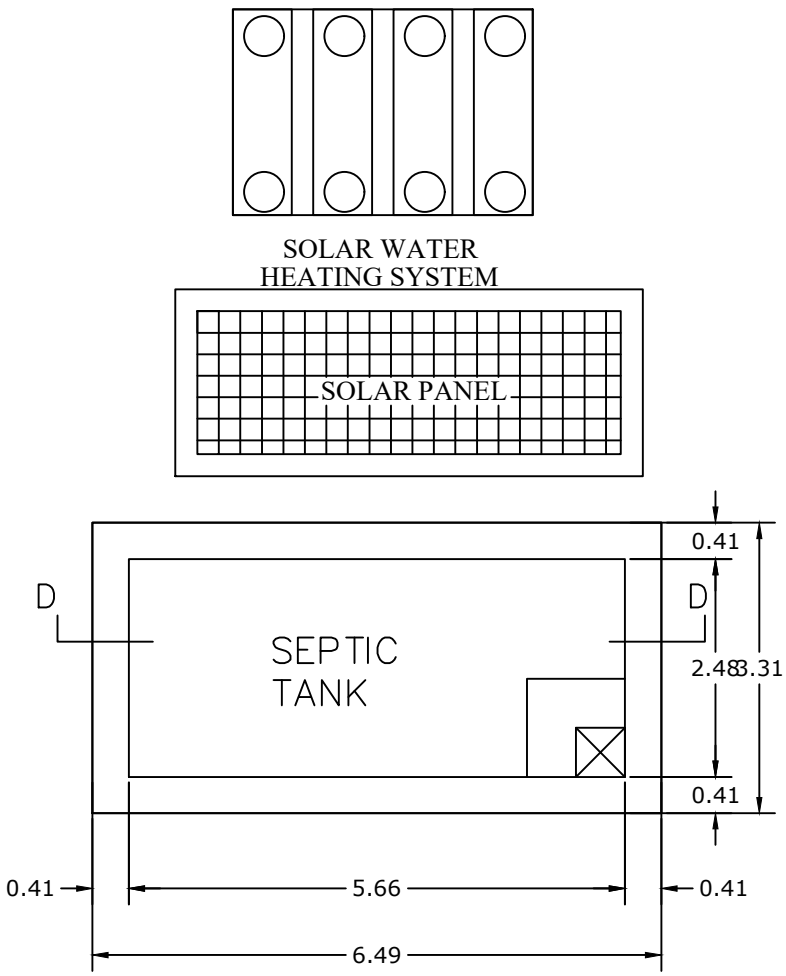

PRO.GROUND FLOOR PLAN

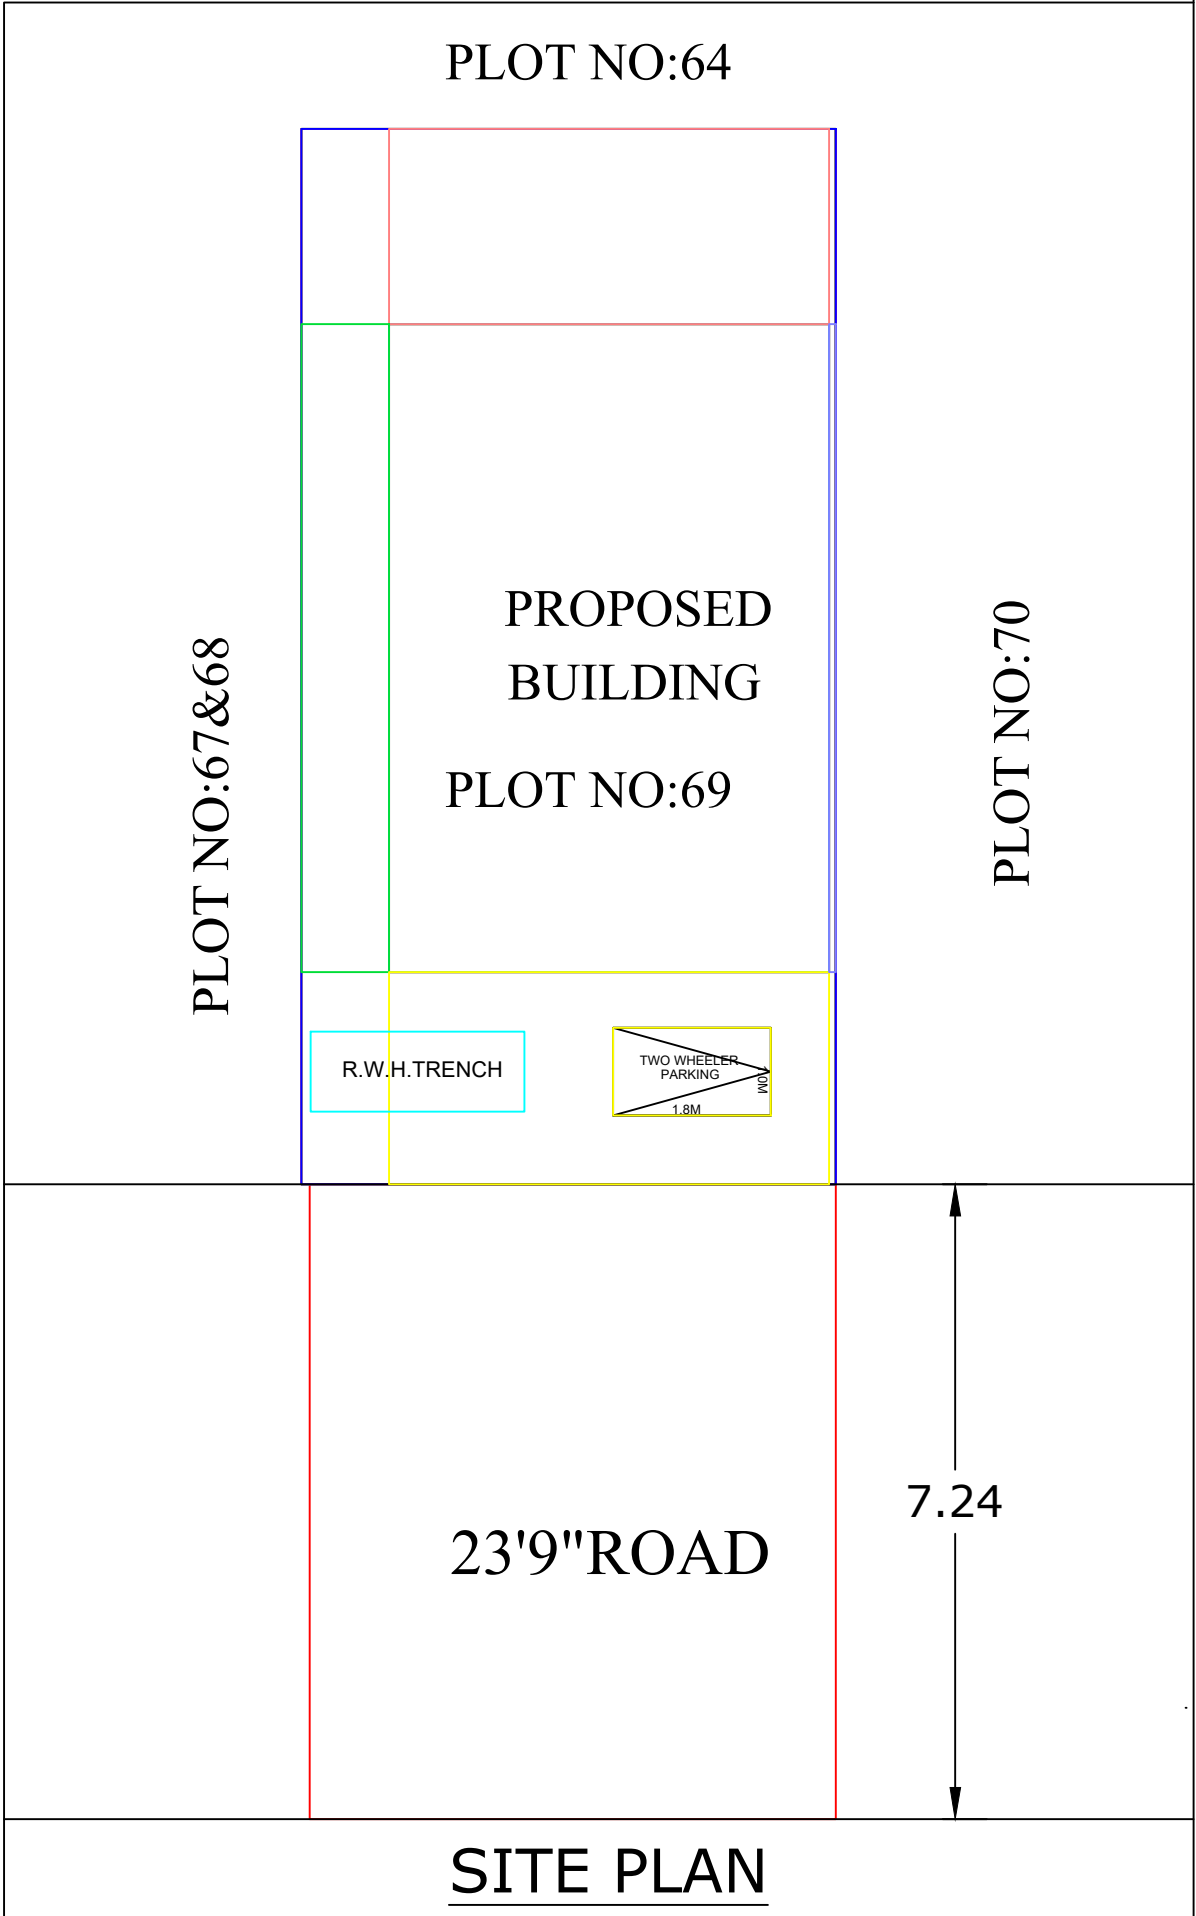

NORTH:

AREA DETAILS:

	Sq.Ft	Sq.m
TOTAL AREA OF SITE (AS PER DOCUMENT)	790.00	73.39
PRO.GROUND FLOOR AREA	400.00	37.10
OPEN AREA	390.00	36.29

JOINERY:

MD	>	3'6"	X	7'0"
D	>	3'0"	X	7'0"
D1	>	3'0"	X	7'0"
D2	>	2'6"	X	7'0"
W	>	4'6"	X	4'0"
W1	>	4'6"	X	2'6"
V	>	2'6"	X	2'6"

REGISTER ENGINEER:

N. S. R.

Er.N.SRINIVASA RAMANUJAM DCE.,
Consulting & Licensed Engineer
Construction Engineer D.T&CP
REG No - CE/SVG DIST/34/2021
7B,Swamy Sannathi Street
THIRUPPUVANAM -630 611,sivagangal Dist.
Cell : 98421 14028 ,94871 24028

CLIENT

R. LINGARAJU

PARVATHI

FSL:
Floor Space Index = $\frac{37.10}{73.39}$ <= 2=0.506

OFFICE USE :