



PLAN SHOWING THE PROPOSED CONSTRUCTION OF RCC RESIDENTIAL BUILDING (GF) IN OLD S.NO.99 PART, NEW S.NO.284/6, ARIYAKUDI VILLAGE, ARIYAKUDI PANCHAYAT, SAKKOTTAI UNION, KARAIKUDI TALUK, SIVAGANGAI DISTRICT.


NAME OF THE BUILDING OWNER : Mr.C.SUBRAMANIYAN

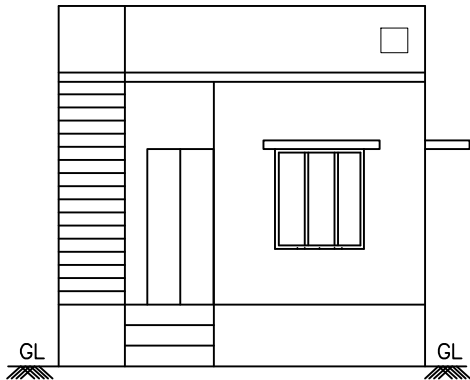


ELEVATION

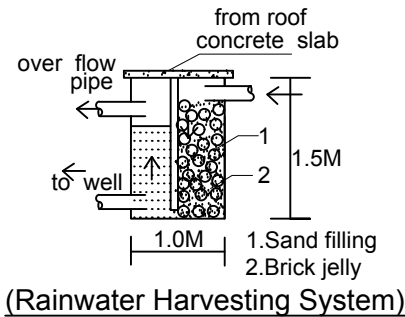


(Rainwater Harvesting System)

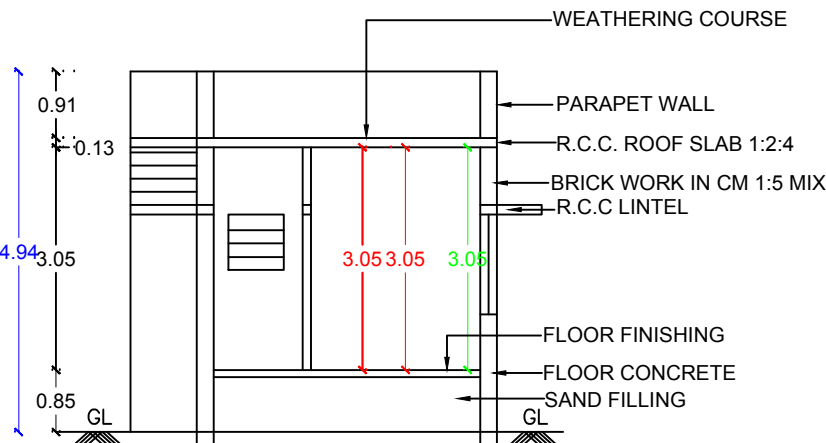


SECTION A-B

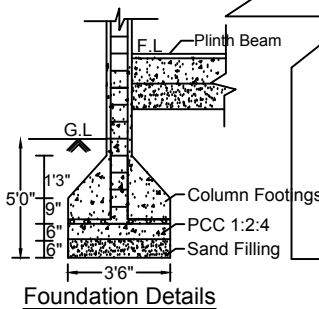


Foundation Details

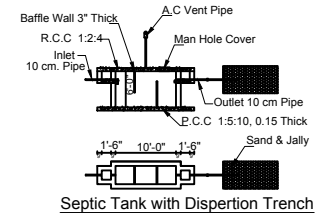


Septic Tank with Dispersion Trench

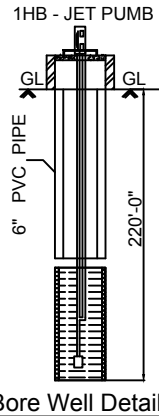


Bore Well Details

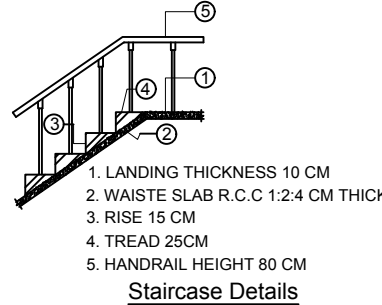


Staircase Details

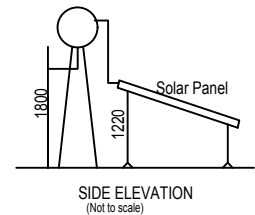


SIDE ELEVATION (Not to scale)

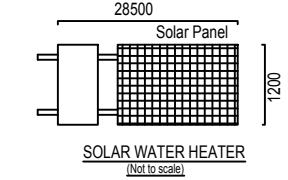

SOLAR WATER HEATER (Not to scale)

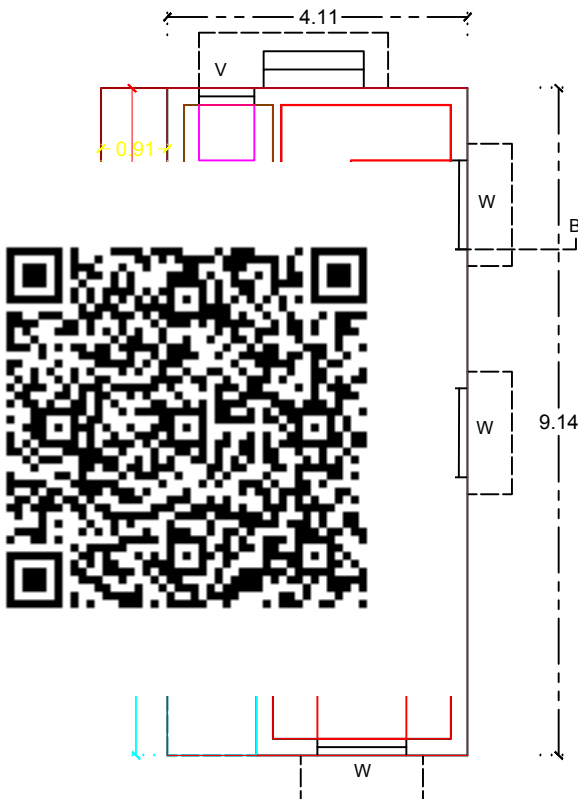

GROUND FLOOR PLAN

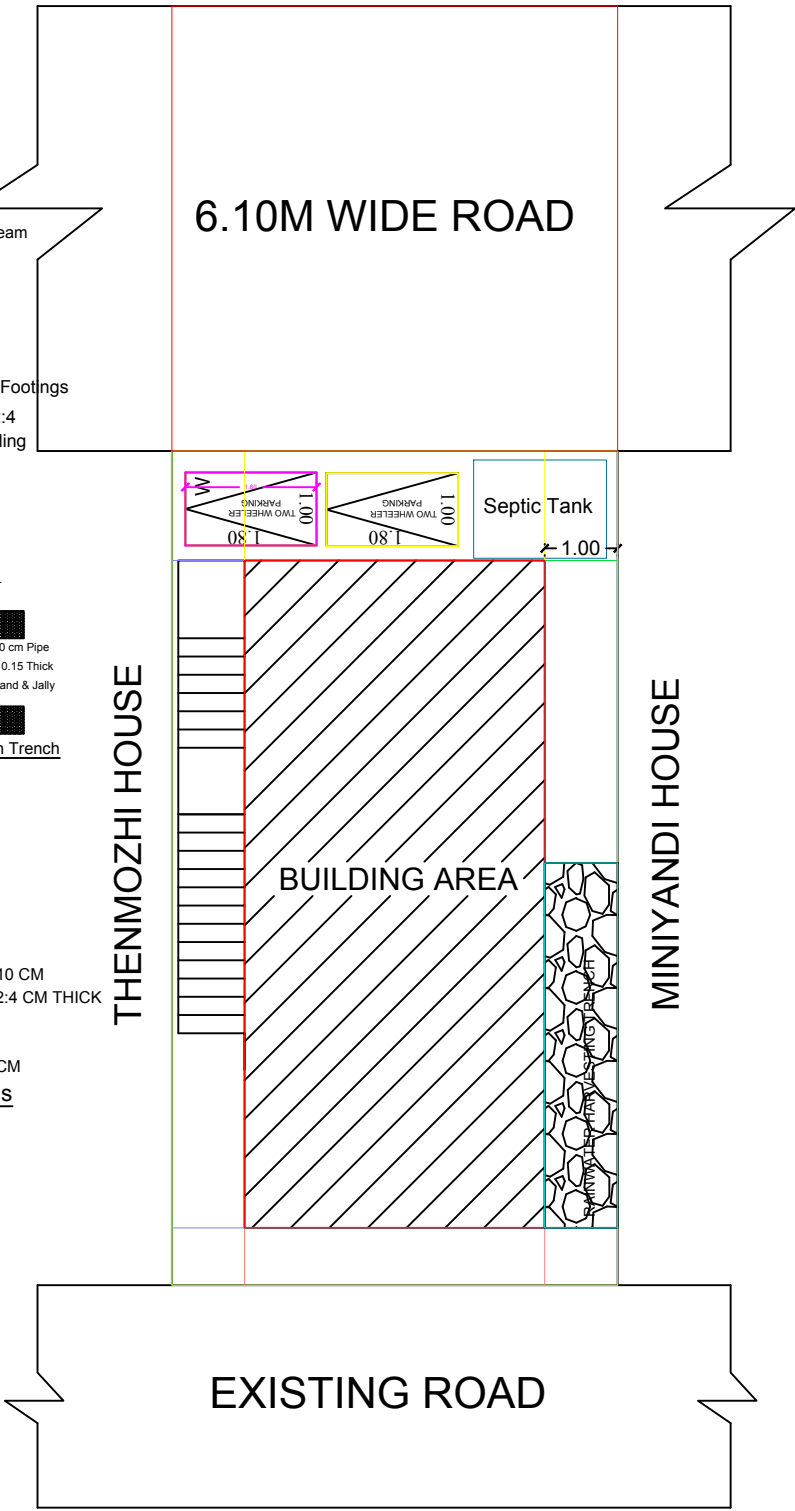

SPECIFICATIONS

- 1. SAND FILLING
- 2. P.C.C. MIX RATIO 1:5:10 40MM METAL
- 3. R.C.C. ISOLATED FOUNDATION
- 4. BRICK WORK CM MIX RATIO 1:6
- 5 R.C.C. 1:1.5:3 MIX AS PER IS 456 : 2000

SCHEDULE OF JOINERIES

MAIN DOOR MD	1.20 X 2.10
DOOR D	1.00 X 2.10
DOOR D1	0.90 X 2.10
WINDOW W	1.20 X 1.20
VENTILATOR V	0.90 X 0.60

PLINTH AREA DETAILS

PLOT AREA	750.00 SQ.FT	69.68 SQ.M
GROUND FLOOR AREA	405.00 SQ.FT	37.63 SQ.M
VACANT AREA	345.00 SQ.FT	32.05 SQ.M

COLOR INDEX

	SITE / BOUNDARY AREA
	PROPOSED BUILDING
	EXISTING ROAD

	PARKING CALCULATION:- Floor Area above 75.00sq.m = 1 Car Parking		
	PARKING PROVIDED:- No. of Car Pockets : 0 No. of Bike Pockets : 2		
	F.S.I DETAILS	PROPOSED	PERMISSIBLE
	Total Plinth Floor Area Site Area = 37.63 69.68	0.54	2.00

APPLICANT

Mr.C.SUBRAMANIYAN S/O Mr.CHELLAIYA

ENGINEER

OFFICE USE