

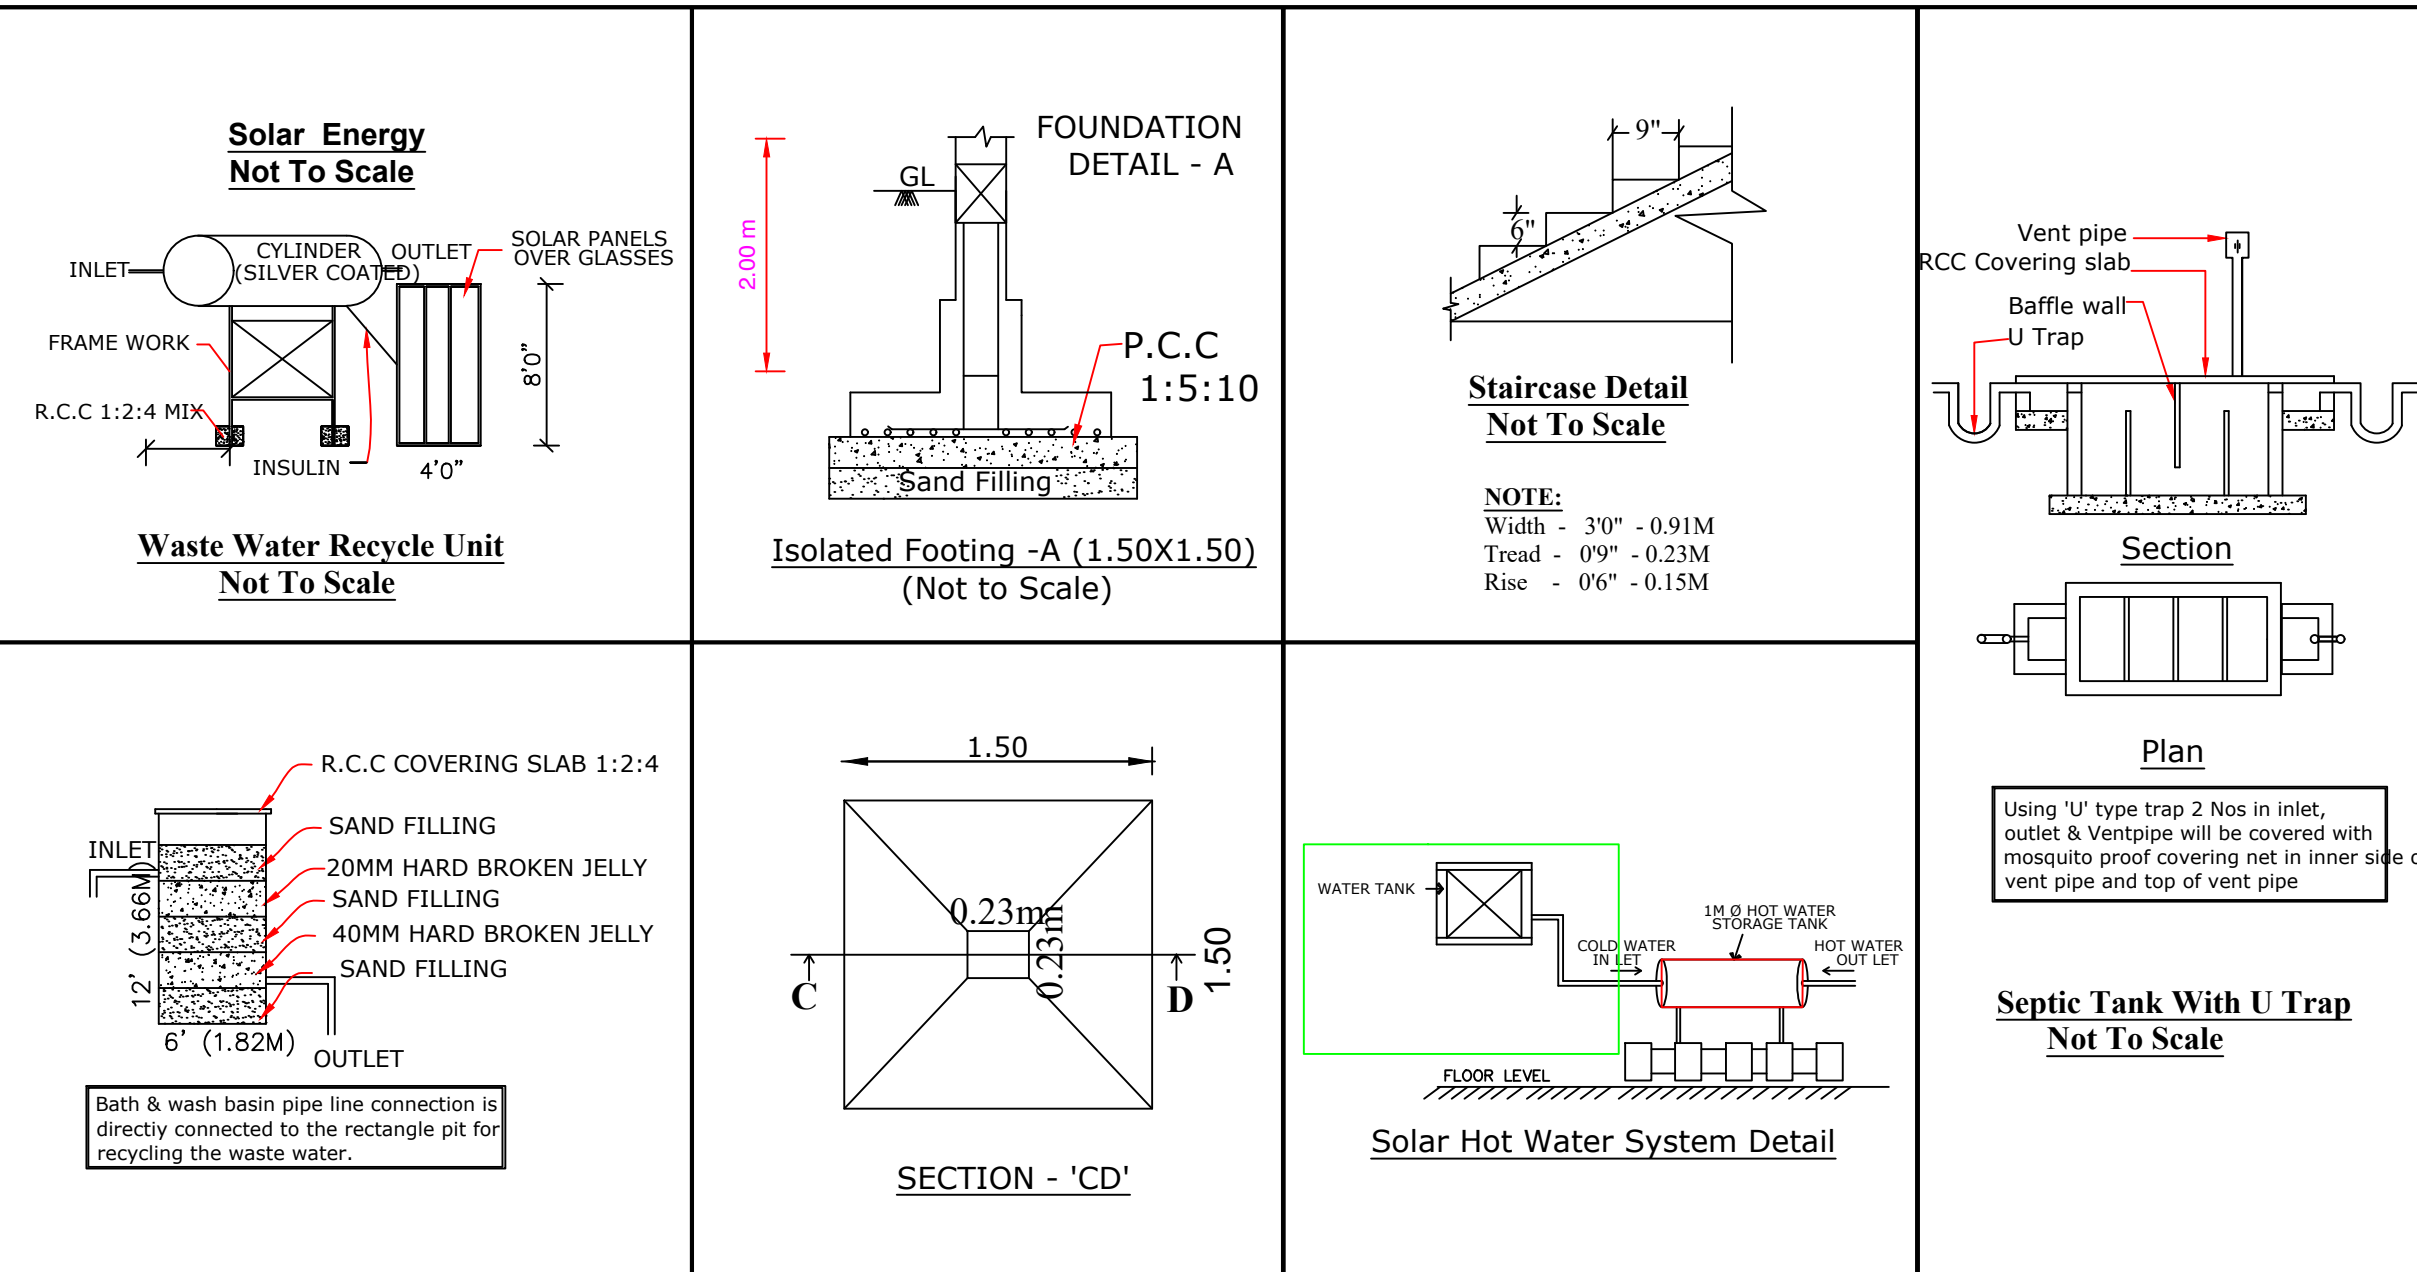
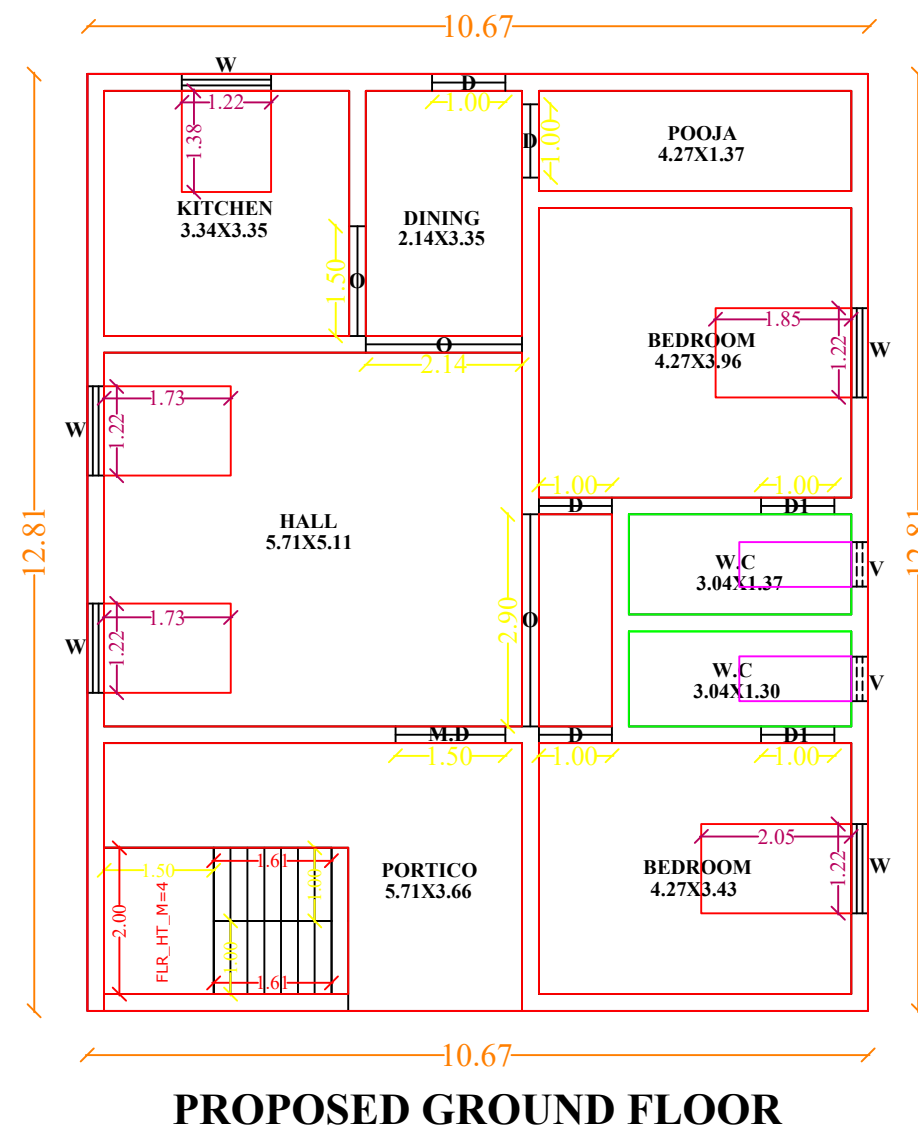


PLAN SHOWING THE PROPOSED CONSTRUCTION OF GROUND FLOOR DWELLING HOUSE IN CMS NAGAR S.R.No:324/9B,
PATTA NO:4173,PLOT NO:41,42,SOORAKKULAM GROUP,KONNAKKULAM VILLAGE,SOORAKKULAM PILLARTHAN PANCHAYAT,
MANAMADURAI UNION & TALUK,SIVAGANGAI DISTRICT..

APPLICANT NAME : Mrs.P.VIJAYALAKSMI W/O PANDIYAN...

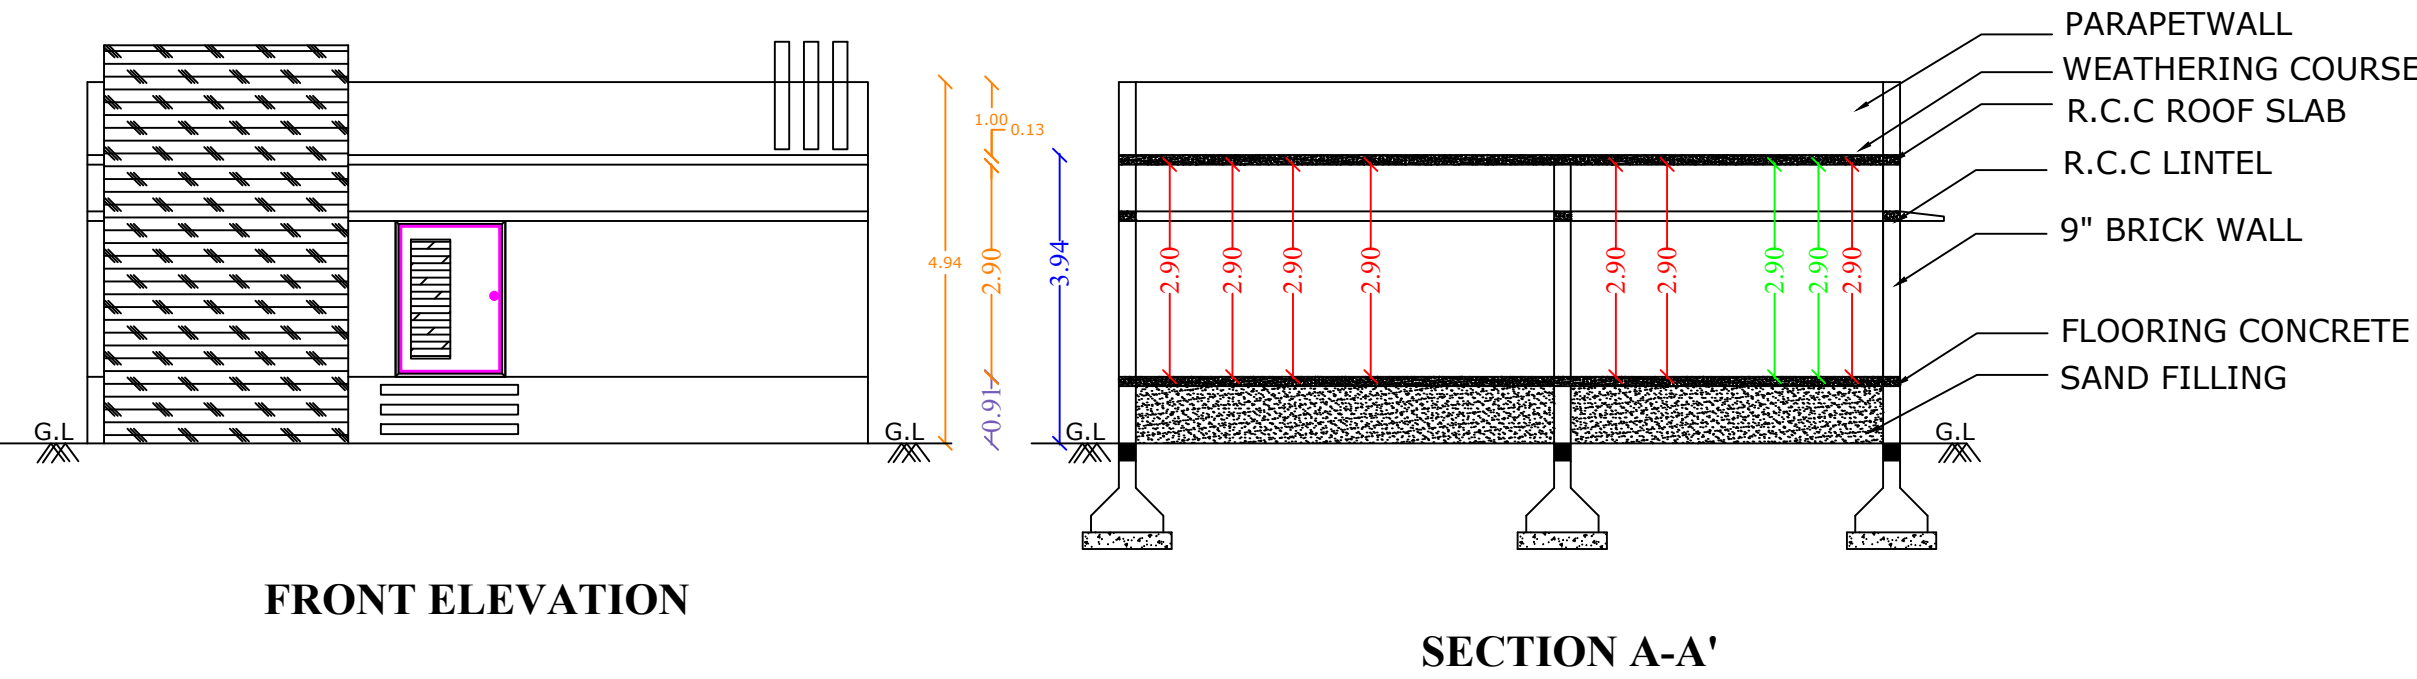

TOPO PLAN:-

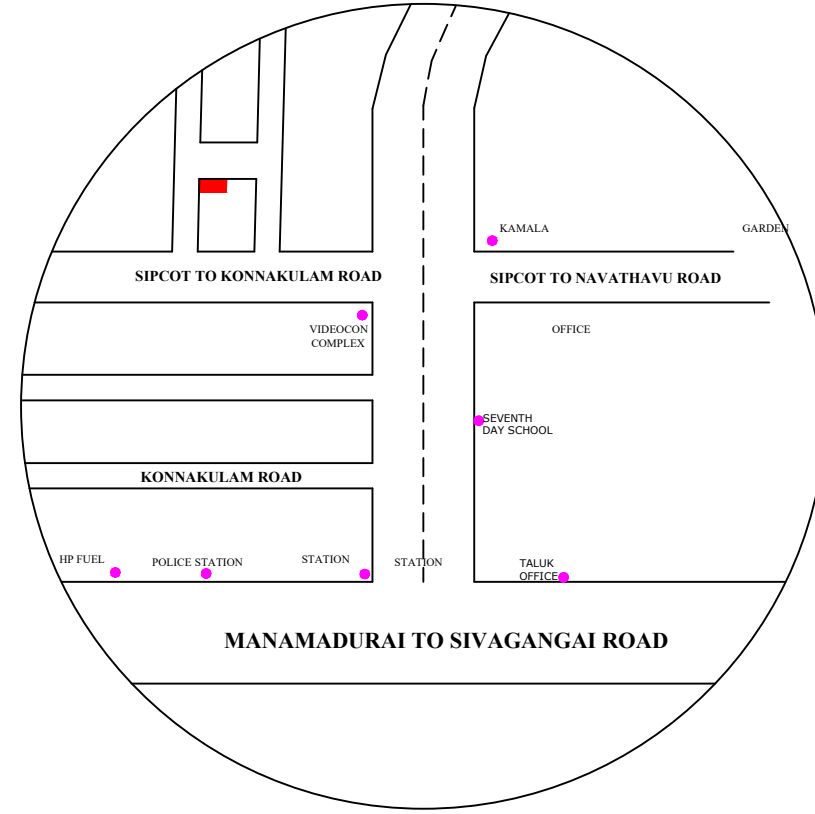

DTCP APPROVAL NO:161/2019

JOINERIES:-

M.D	MAIN DOOR	3'0" X 7'0"	0.91 X 2.13
D	DOOR	3'0" X 7'0"	0.91 X 2.13
D1	DOOR	-	-
W1	WINDOW	4'0" X 4'6"	1.52 X 1.52
W	WINDOW	-	-
V	VENTILATOR	2'4" X 2'4"	0.72 X 0.74
GW	GLASS WINDOW	-	-

AREA DETAILS:-

SQ.FT SQ.M

TOTAL AREA AS PER DOCUMENT	--	2800.00	0260.22
TOTAL AREA AS PER PATTA	--	2797.42	0259.98
PRO GROUND FLOOR AREA	--	1470.00	0136.61
OPEN SPACE AREA	--	1327.42	0123.36

FOR CALCULATION :-

$$FSI = \frac{\text{TOTAL BUILT UP AREA}}{\text{TOTAL PLOT EXTENT}}$$
$$FSI = \frac{136.61 \text{ SQM}}{259.98 \text{ SQM}} = 0.52\% < 2.0 \%$$

ENGINEER :-

Er.P.BALAMURUGAN, M.E.,Soil
LICENCE No : 185/002-64764 ,
MANAMADURAI MUNICIPALITY.

B2BuildERs
All Under One Roof
90478 41144
b2builders.mnm@gmail.com

APPLICANT SIGNATURE:-

P.VIJAYALAKSMI

OFFICE USE ONLY :-

Building plan approval

Roc.no:09/2024-2024
BL.no: 09/2024-2024

/E-signed/
Soorakkulam President
Soorakkulam Village Panchayat
Manamadurai Union
Sivagangai District

SITE PLAN:-

