


PLAN SHOWING THE PROPOSED CONSTRUCTION OF R.C.C. ROOF SHOPS BUILDING GROUND FLOOR AT OLD SY.NO.98/10, NEW SY.NO.98/10B, NOW SY.NO.98/10B2, IN MEENAPUR VILLAGE, SADAVAMANGALAM GROUP, THATHANI PANCHAYAT, KANNANGUDI UNION, DEVAKOTTAI TALUK, SIVAGANGAI DISTRICT.

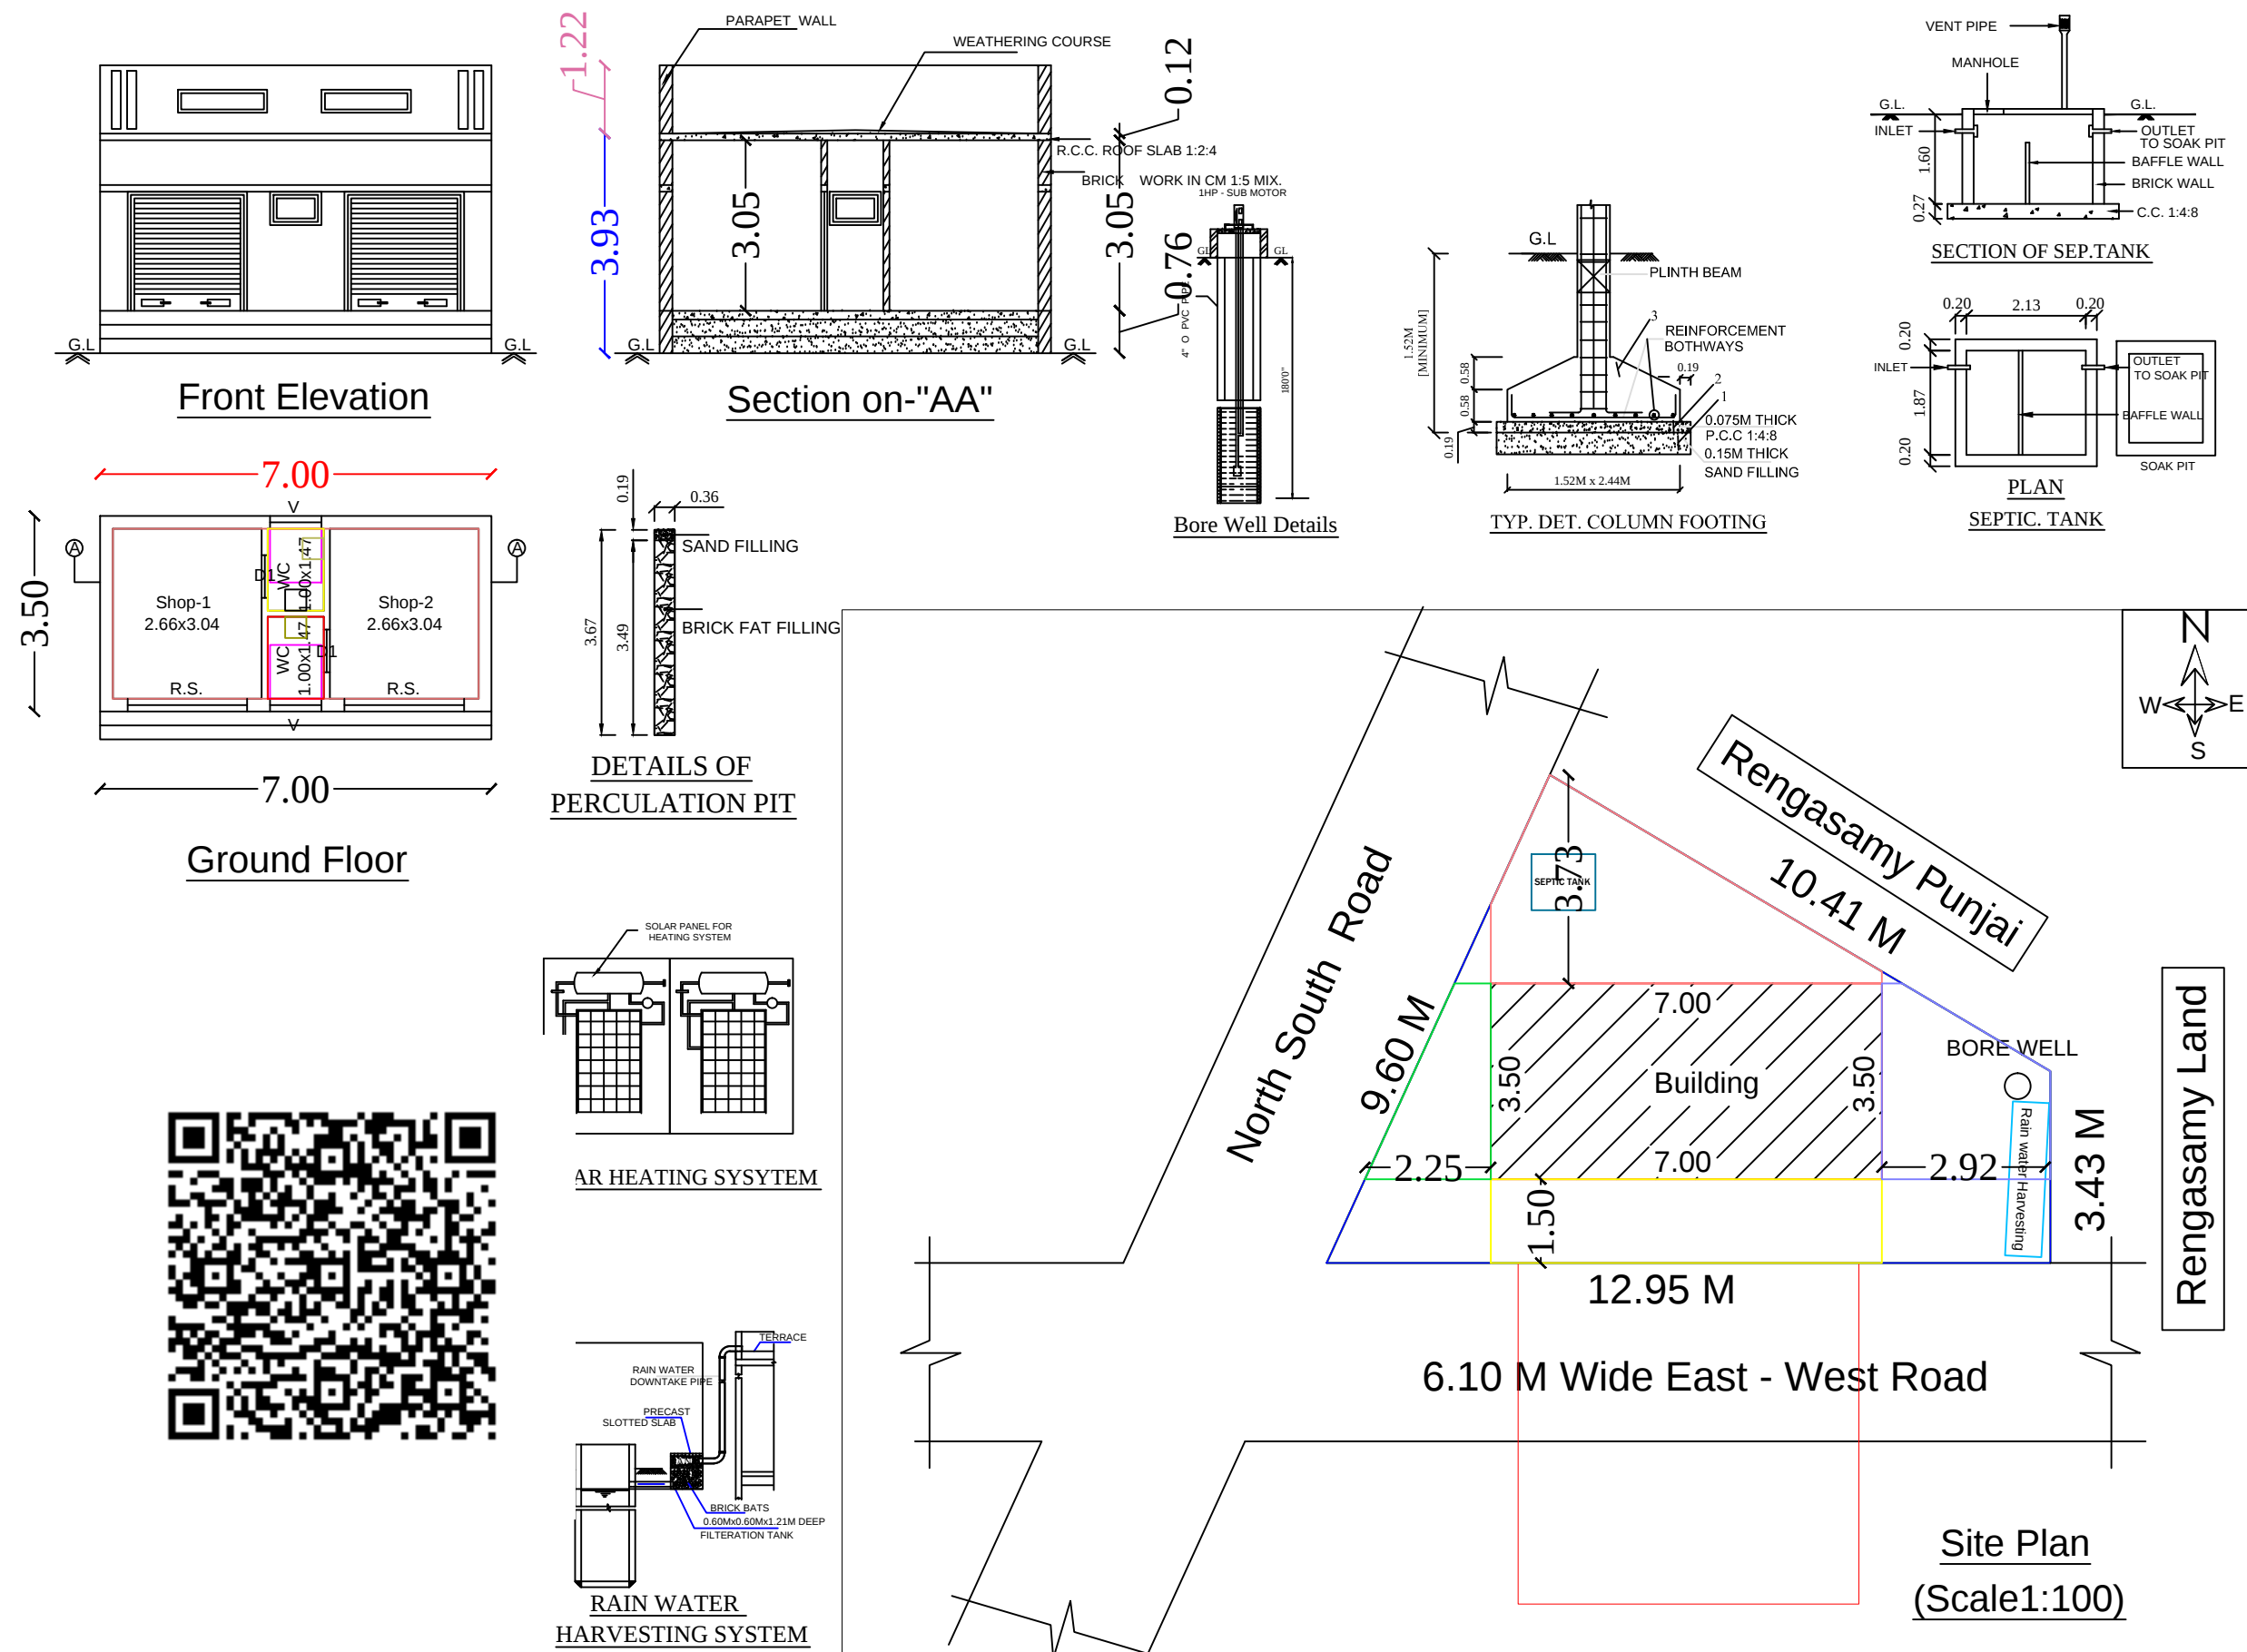

LEGEND	FEET	METRE
RS ROLLING SHUTTER	7'0"x7'0"	2.13x2.13
D1 DOOR	2'6"x7'0"	0.76x2.13
V VENTILATOR	3'0"x2'0"	0.92x0.60
AREA DETAILS	SQ.FT.	SQ.M.
As Per Document	832.00	62.00
As Per Patta	832.00	62.00
As Per Site	832.00	62.00
PLINTH AREA DETAILS		
Ground Floor Area	263.72	24.50
Open Space Area	568.28	37.50
FSI DETAILS	PROPOSED	PERMISSIBLE
Total Plinth Area	0.39	2
Plot Area		
24.50		
62.00		
OWNER'S NAME & SIGN:-		
Thiru. S.Somasundaram		
S/o. Thiru.Sevugaperumal		
Kovil Trustee		
Sri Nalla Muthumariamman Kovil		
Meenapur		

ENGINEER:-

Ln.En. V. MUTHU, B.E., M.I.E., F.I.V., M.Sc (Valuation),
Registered Valuer, (I.T.) Reg. No: 07 / 2004-05 (Wealth Tax) / 1881
Chartered Engineer, Structural Engineer,
Karaikudi Municipality Registered Engineer Grade - I
D.T.C.P & Collectorate Panel Engineer
M.R. CONSTRUCTIONS
No: 25, " Ever Green Complex ", College Road,
Karaikudi - 2, Sivagangai District.
Cell: 94432 26127, 6379891035