


PLAN SHOWING THE PROPOSED CONSTRUCTION OF A R.C.C ROOFED DWELLING HOUSE IN SURVEY NO: 22 / 4A1 PART & 22 / 4A2 PART, AS PER PATTa NO: 2164- SURVEY NO: 22 / 4A1C & 22 / 4A2C AT THAVASUKUDI VILLAGE, PURASADIUDAIPPU GROUP, KANJIPATTI PANCHAYAT , KALAYARKOIL UNION, SIVAGANGAI DISTRICT.

OWNER: Thiru. R. VIJAY, S/O. REGUNATHAN.









[ALL DIMENSIONS ARE IN 'METER']

SCALE: 1:100

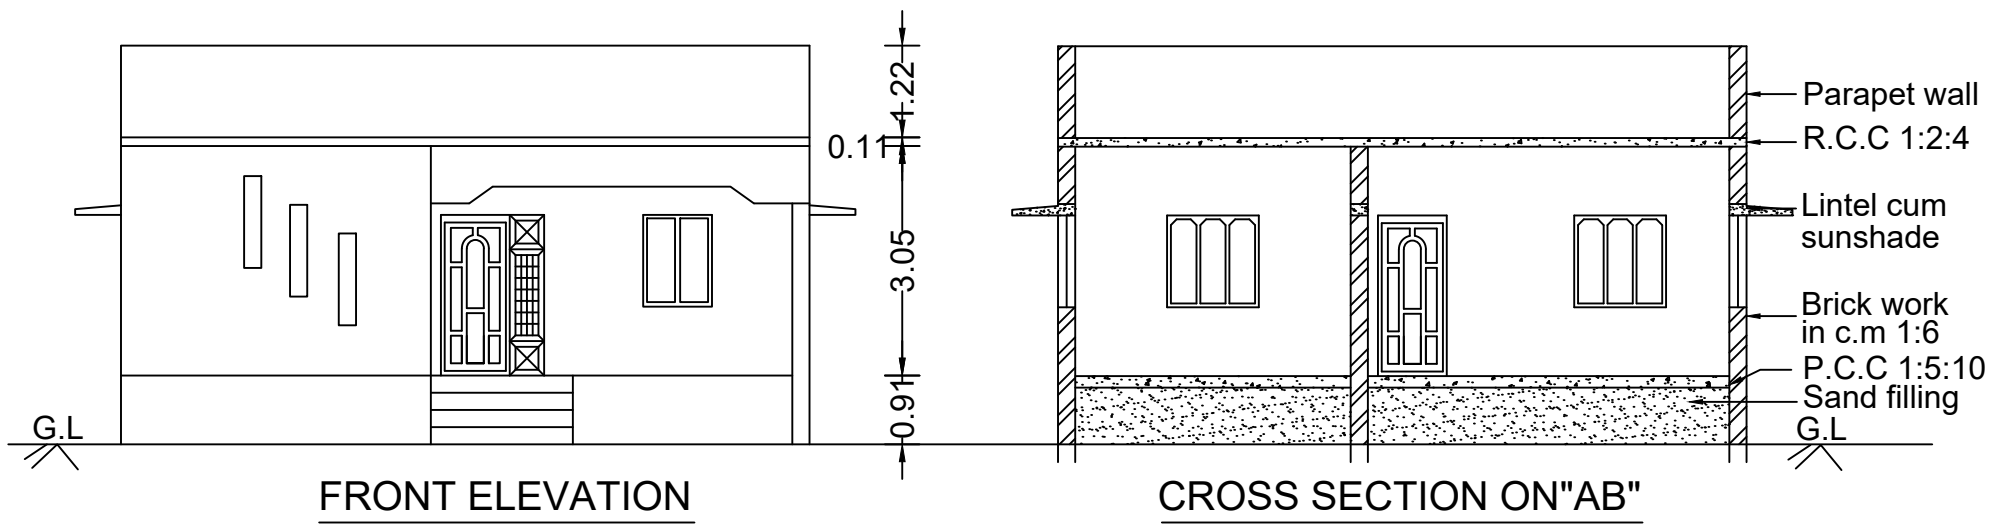

JOINERY DETAILS:

M.D- MAIN DOOR	:1.37X2.13
D - DOOR	:0.91X2.13
D1 -DOOR	:0.75X2.13
W - WINDOW	:1.22X1.22
W1- WINDOW	:0.91X1.22
V -VENTILATOR	:0.76X0.76
O - OPEN	:0.91X2.13

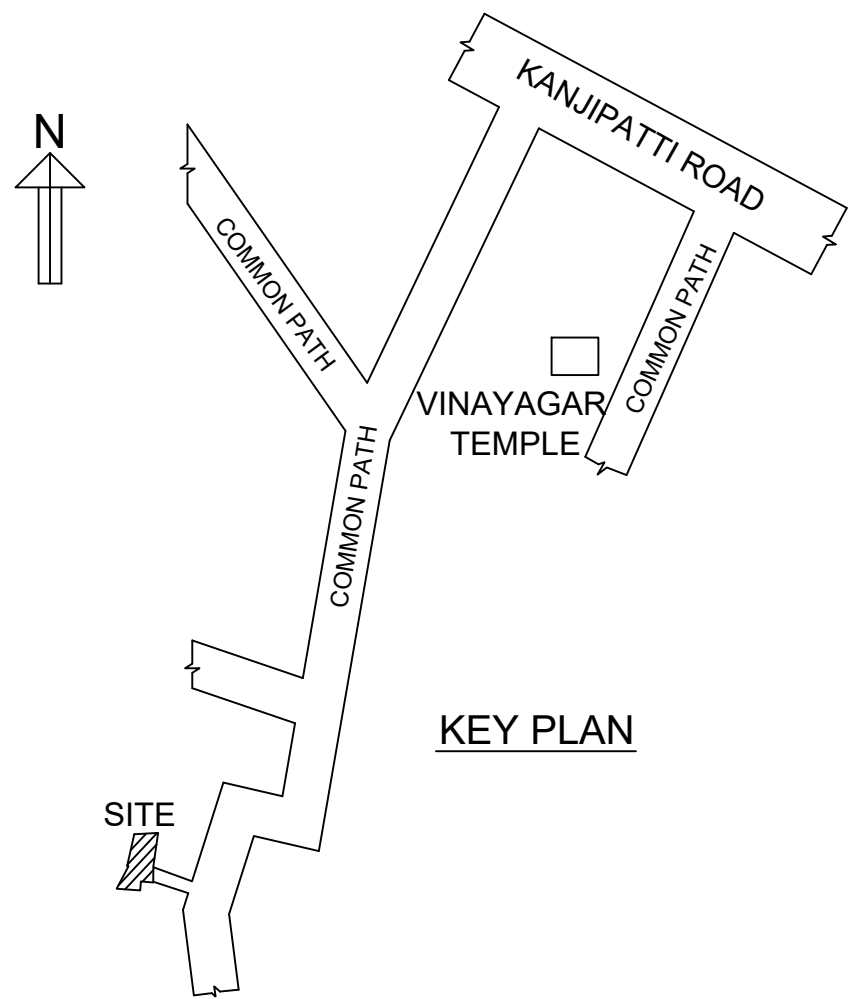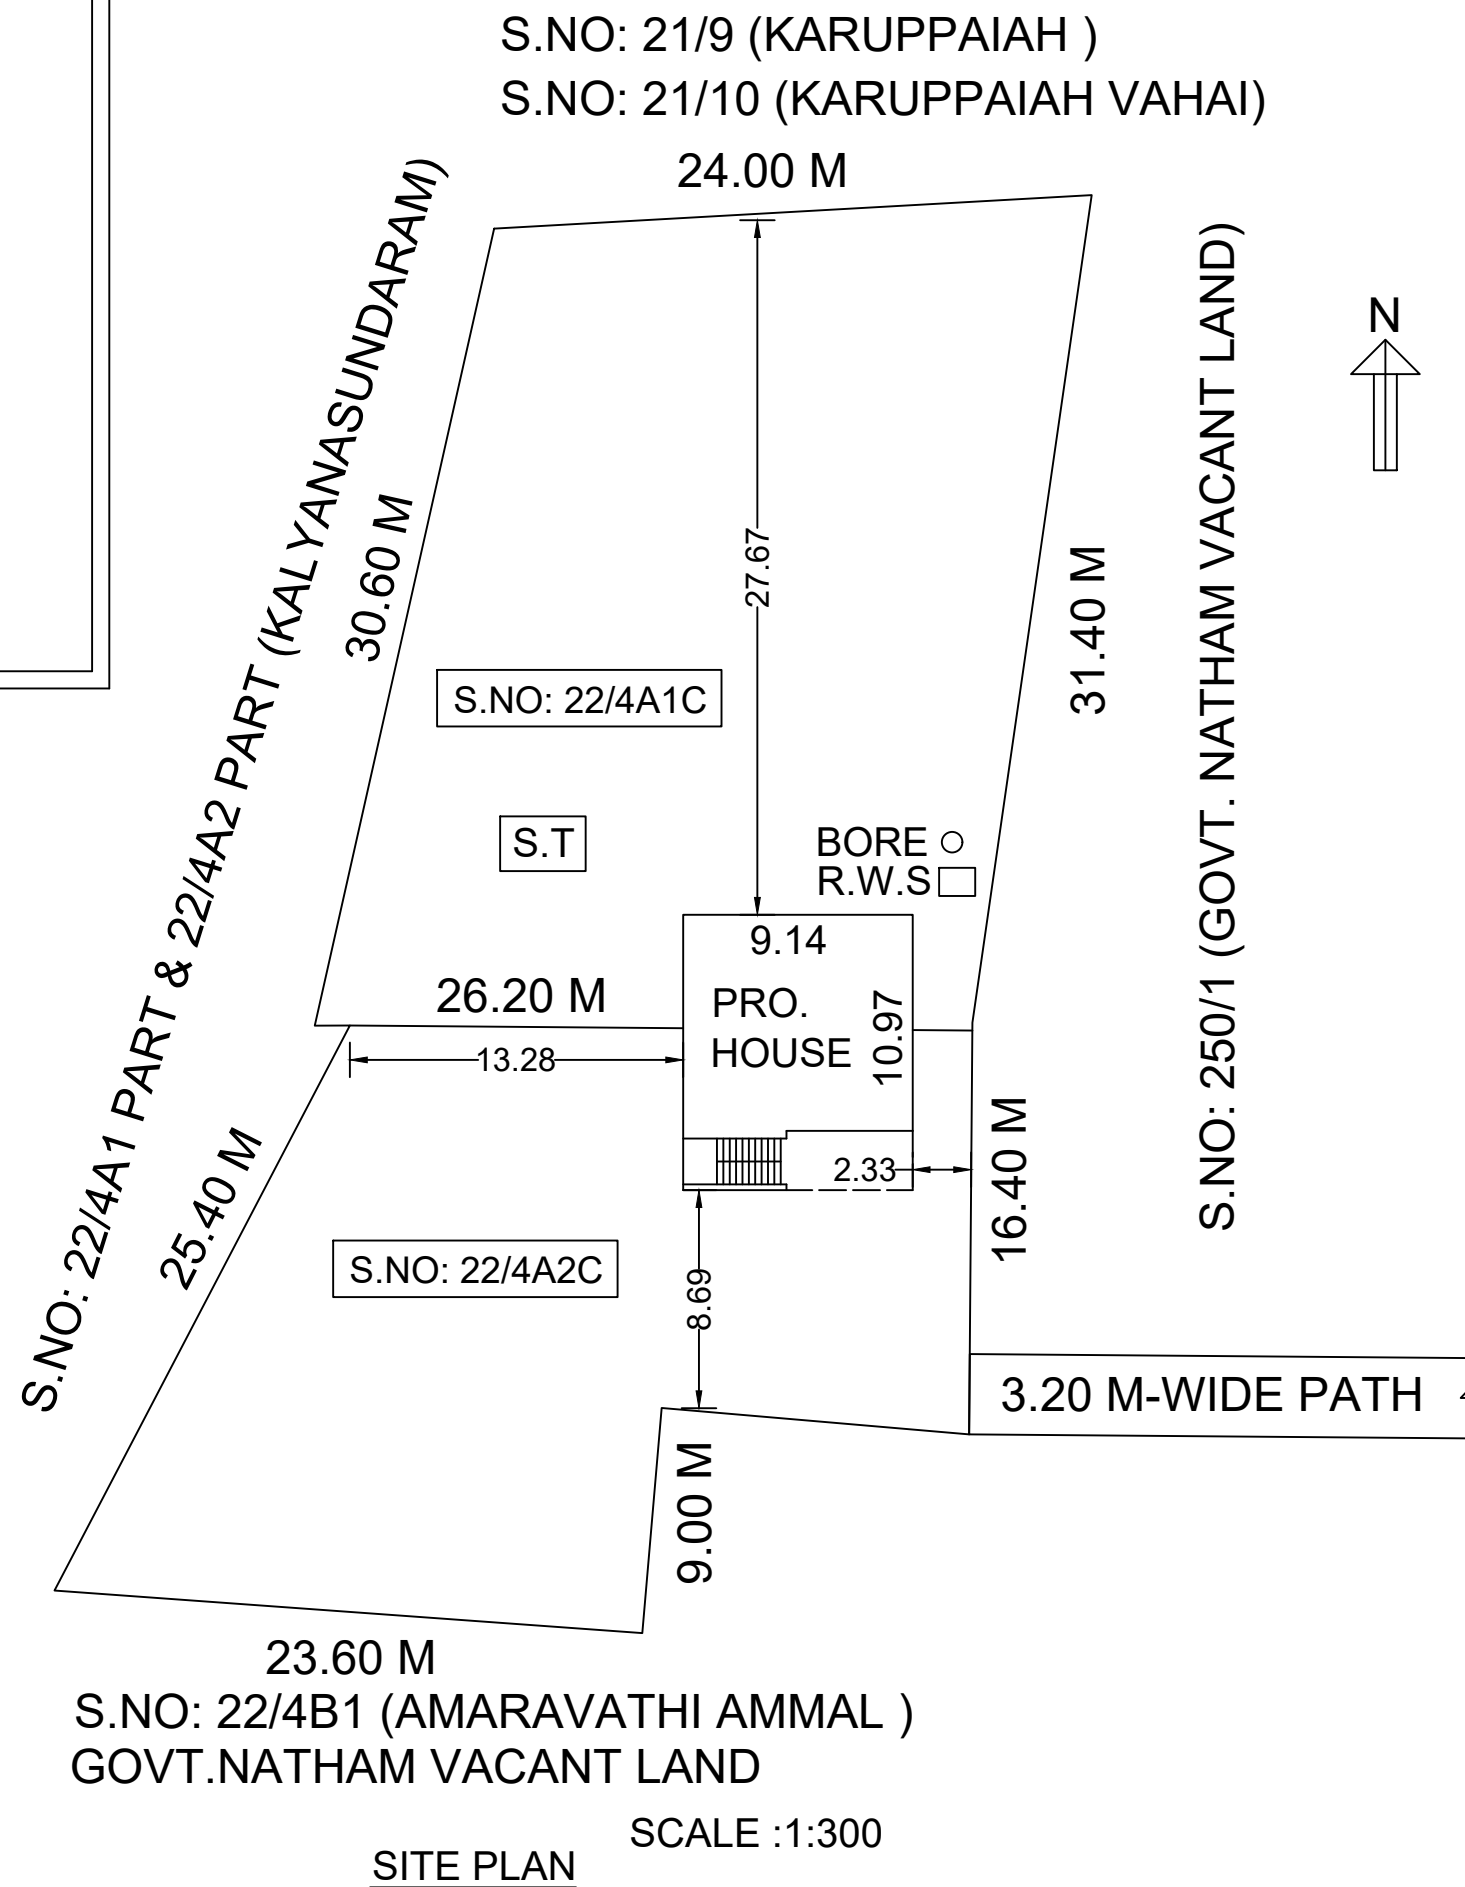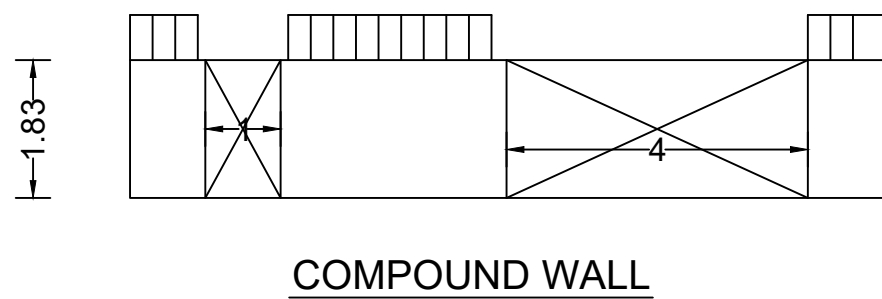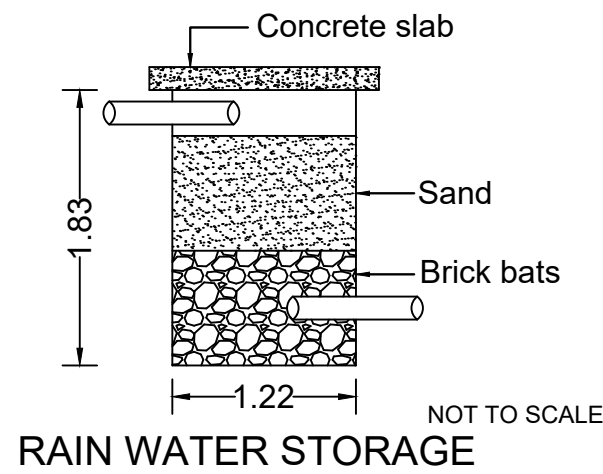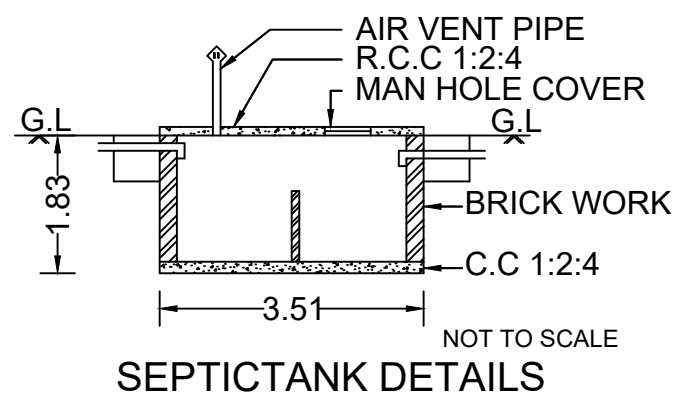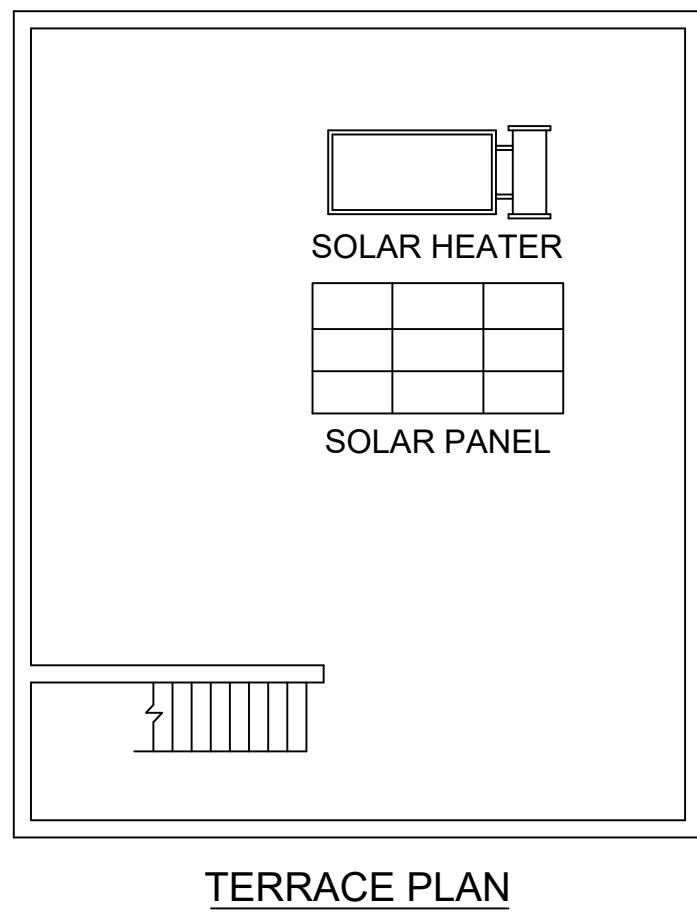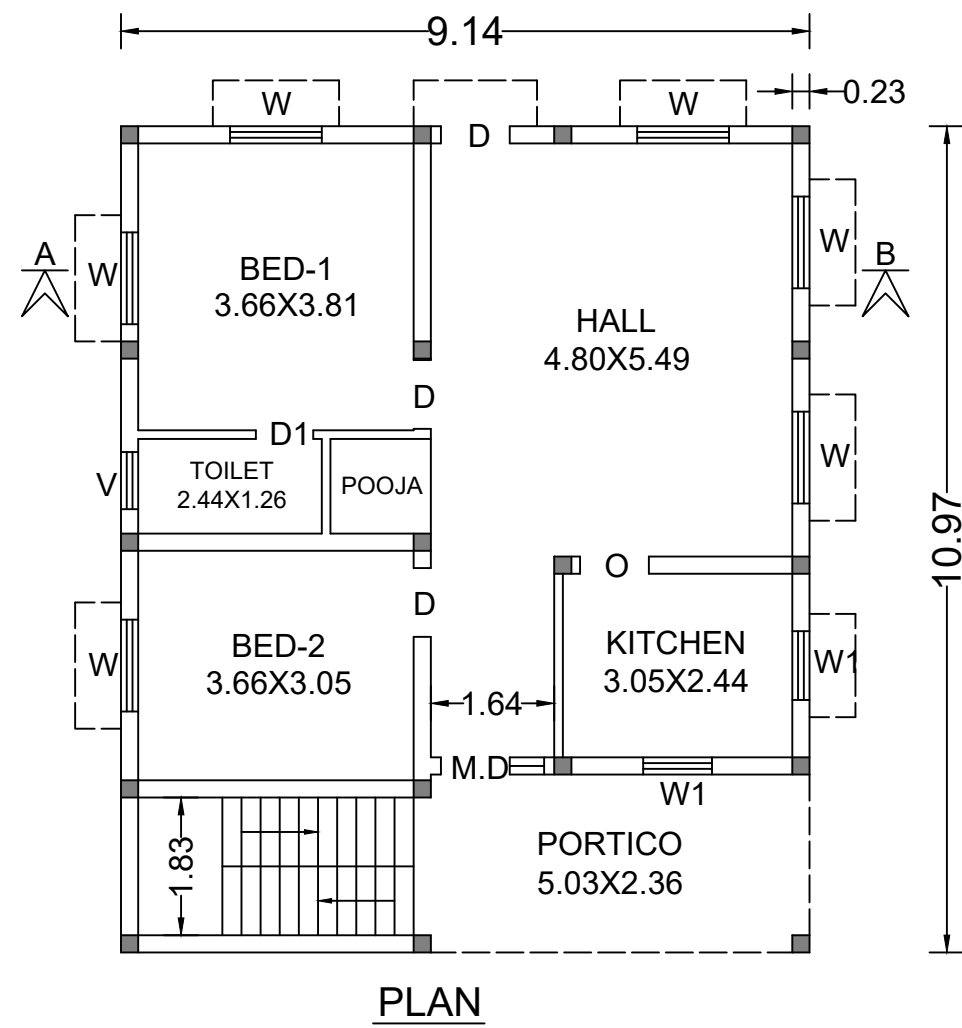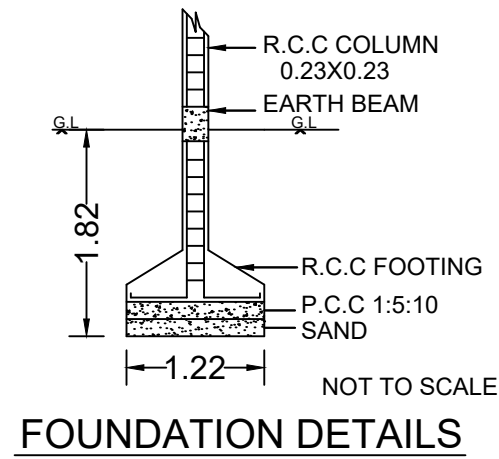

AREA DETAILS	SQ.FT	SQ.M
SITE AREA:		
AS PER DOCUMENT	15392.39	1430.00
AS PER PATTa	15392.39	1430.00
AS PER SITE	15392.28	1429.99
PRO.HOUSE	1079.73	100.31
OPEN AREA	14312.66	1329.69

SIGNATURE OF OWNER:

R. Vijay

D. RAVI, B.E.,
Consulting Civil Engineer
Licensed Building Surveyor
2309, Somasundaram Nagar
Kalayarkoil-630 551, Sivagangai Dt.
Cell No: 98655 06998

SIGNATURE OF REGISTERED ENGINEER:

OFFICE USE: