


PLAN SHOWING THE PROPOSED ADDITIONAL CONSTRUCTION OF R.C.C ROOF COMMERCIAL BUILDING IN OLD SF.NO:162/3C1A, NEW SF.NO:162/152,PLOT NO:SHOP-3,DTCP LAYOUT APPROVED NO: 108/2023 ,ROYAL SRI SAIBABA NAGAR(BLOCK-C), IN AMARAVATHI VILLAGE,AMARAVATHIPUTHUR PANCHAYAT,SAKKOTTAI UNION,KARAIKUDI TALUK,SIVAGANGAI DIST.


NOTE:

- 1)EXTG GROUND & FIRST FLOOR BUILDING PLAN APPROVAL NO:23/2023-2024,Dt:31/01/2024
2)EXTG FIRST FLOOR BUILDING PLAN APPROVAL NO:05/2024-2025,Dt:06/05/2024


SCALE = 1'0":8'0"(OR)1:100

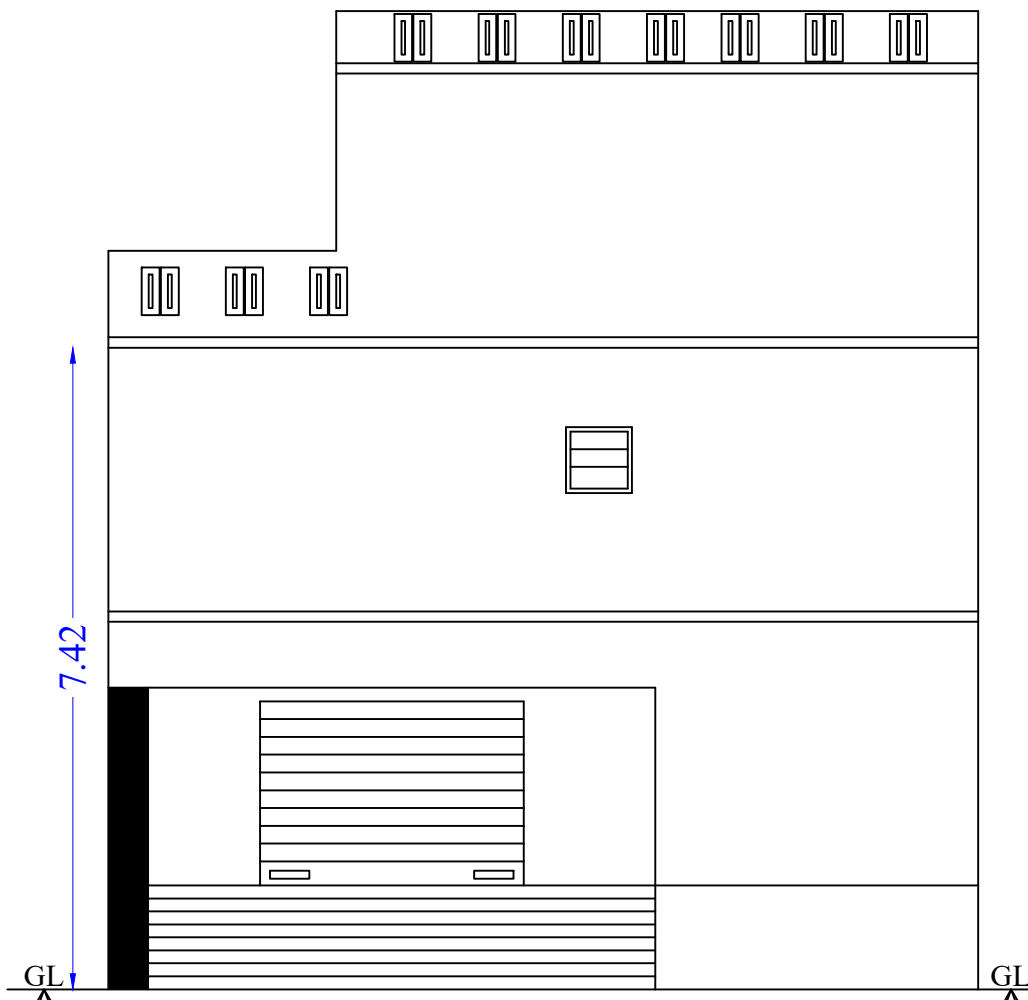


ELEVATION

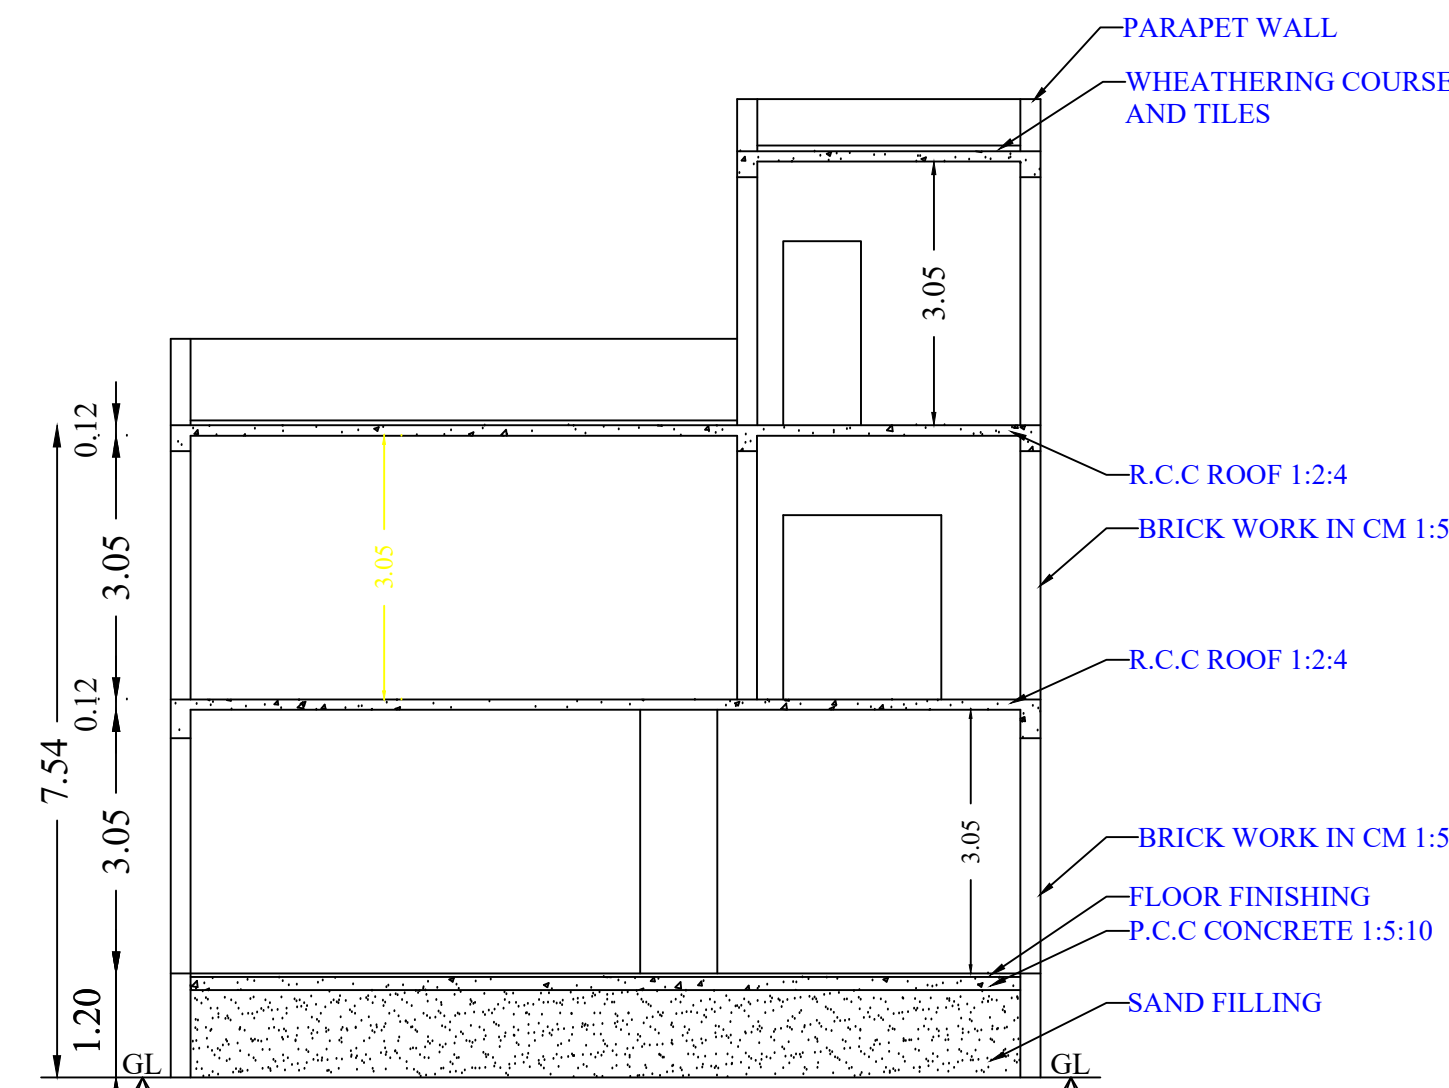


SECTION A-A

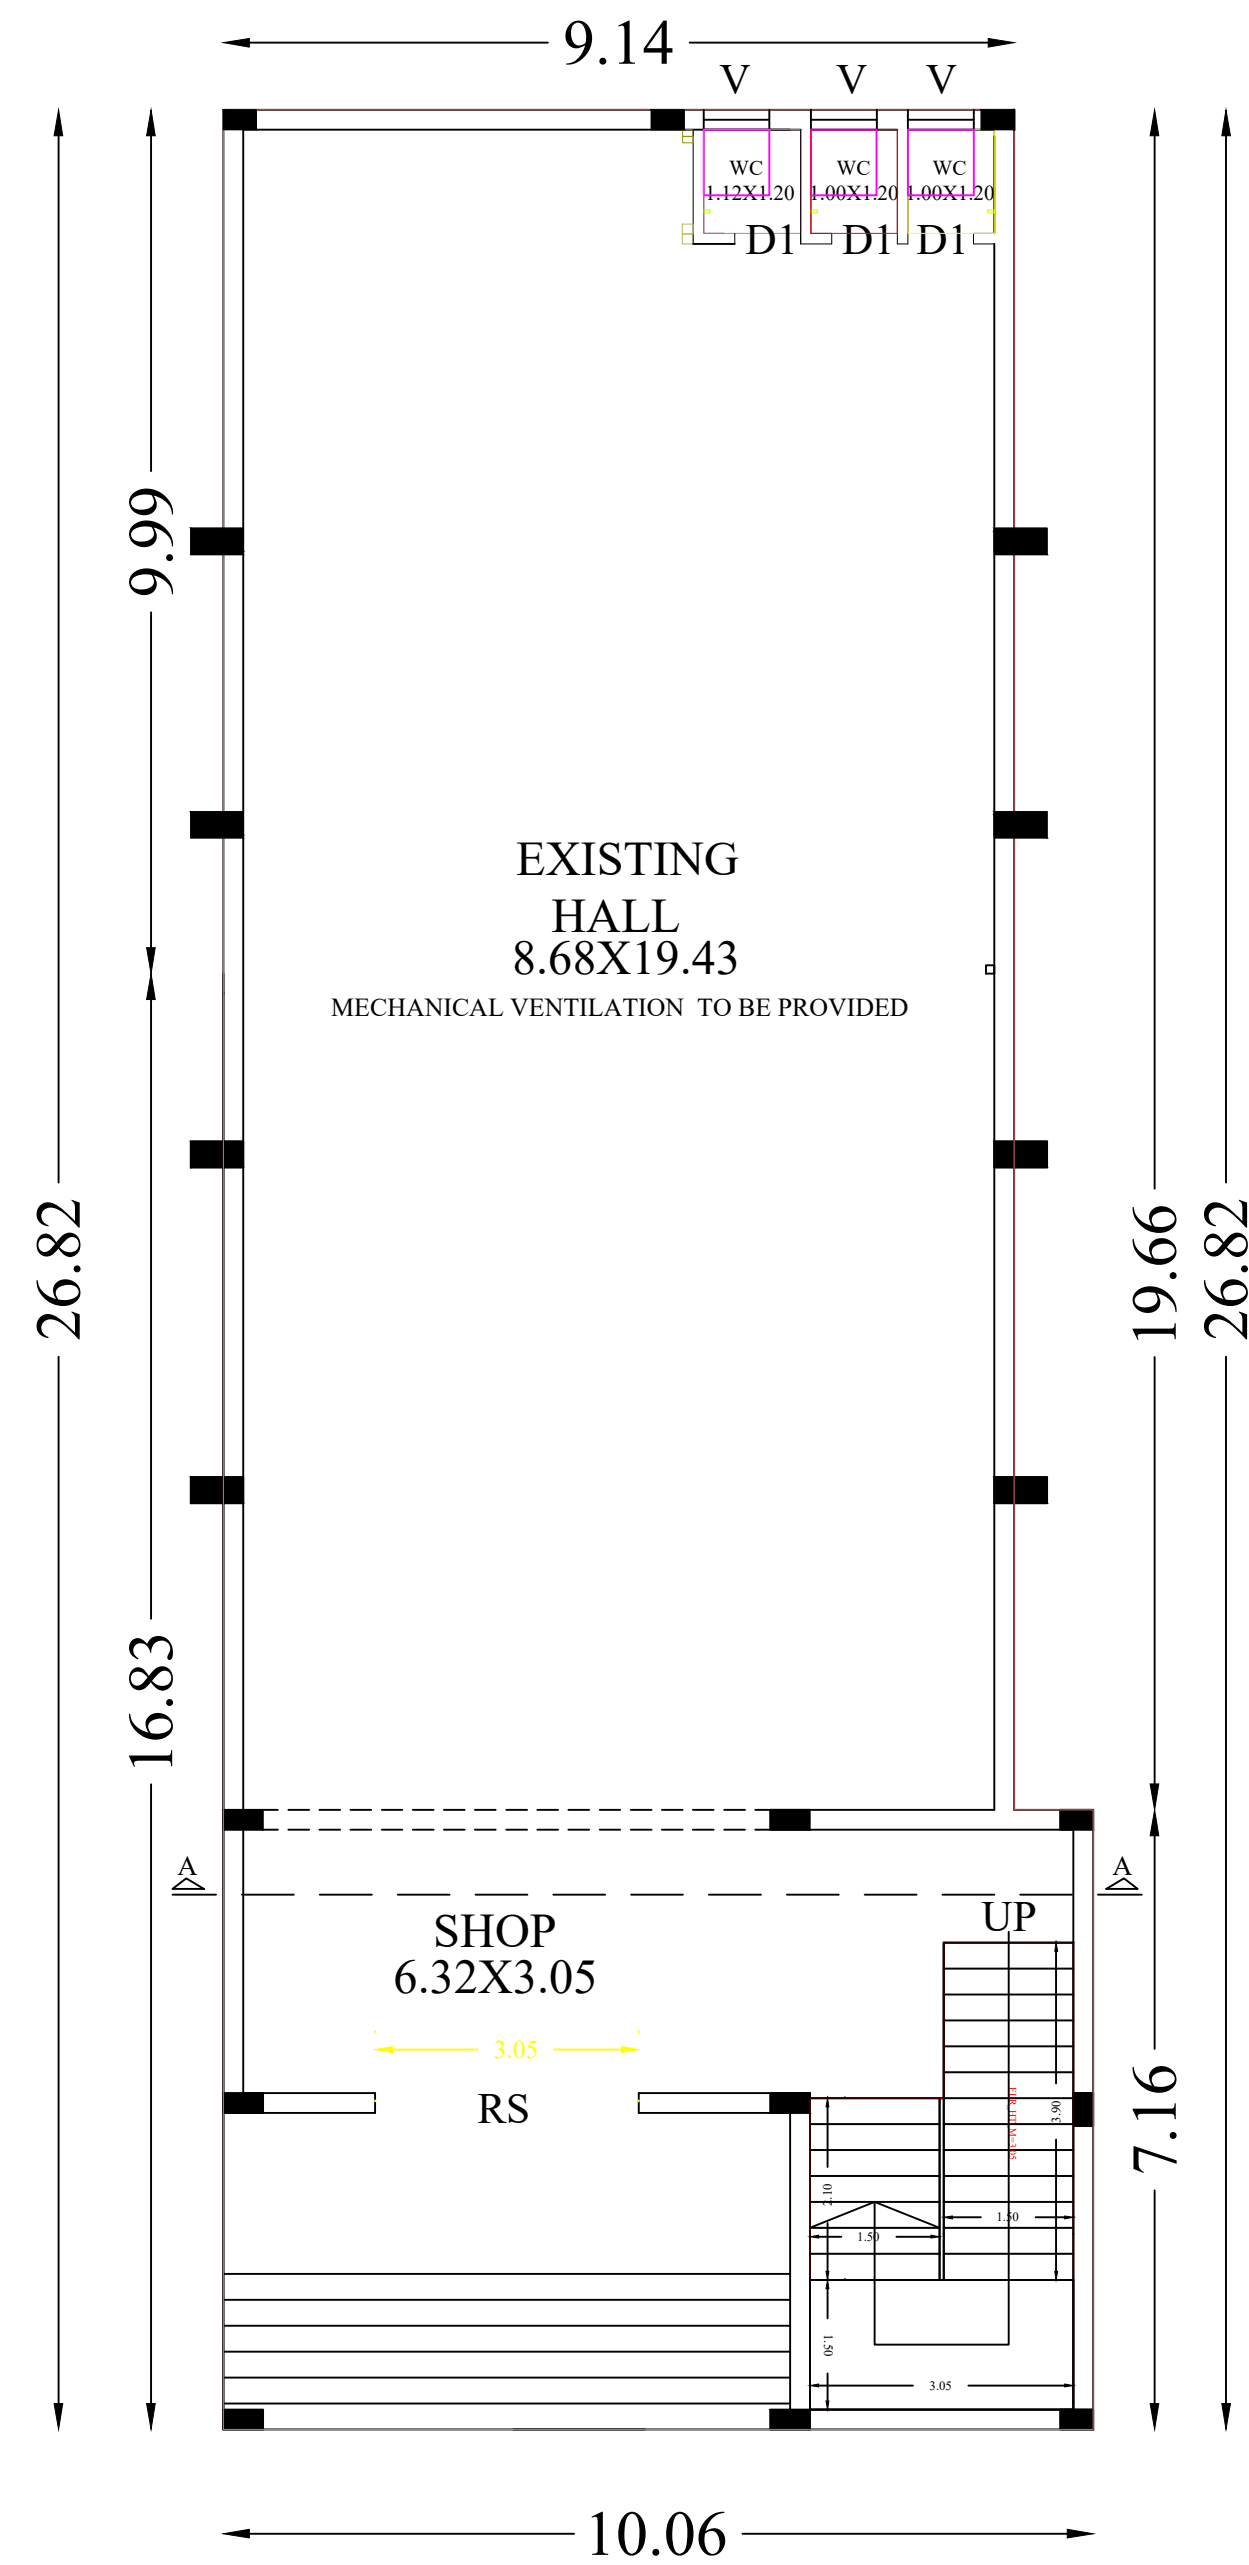


EXISTING GROUND FLOOR PLAN

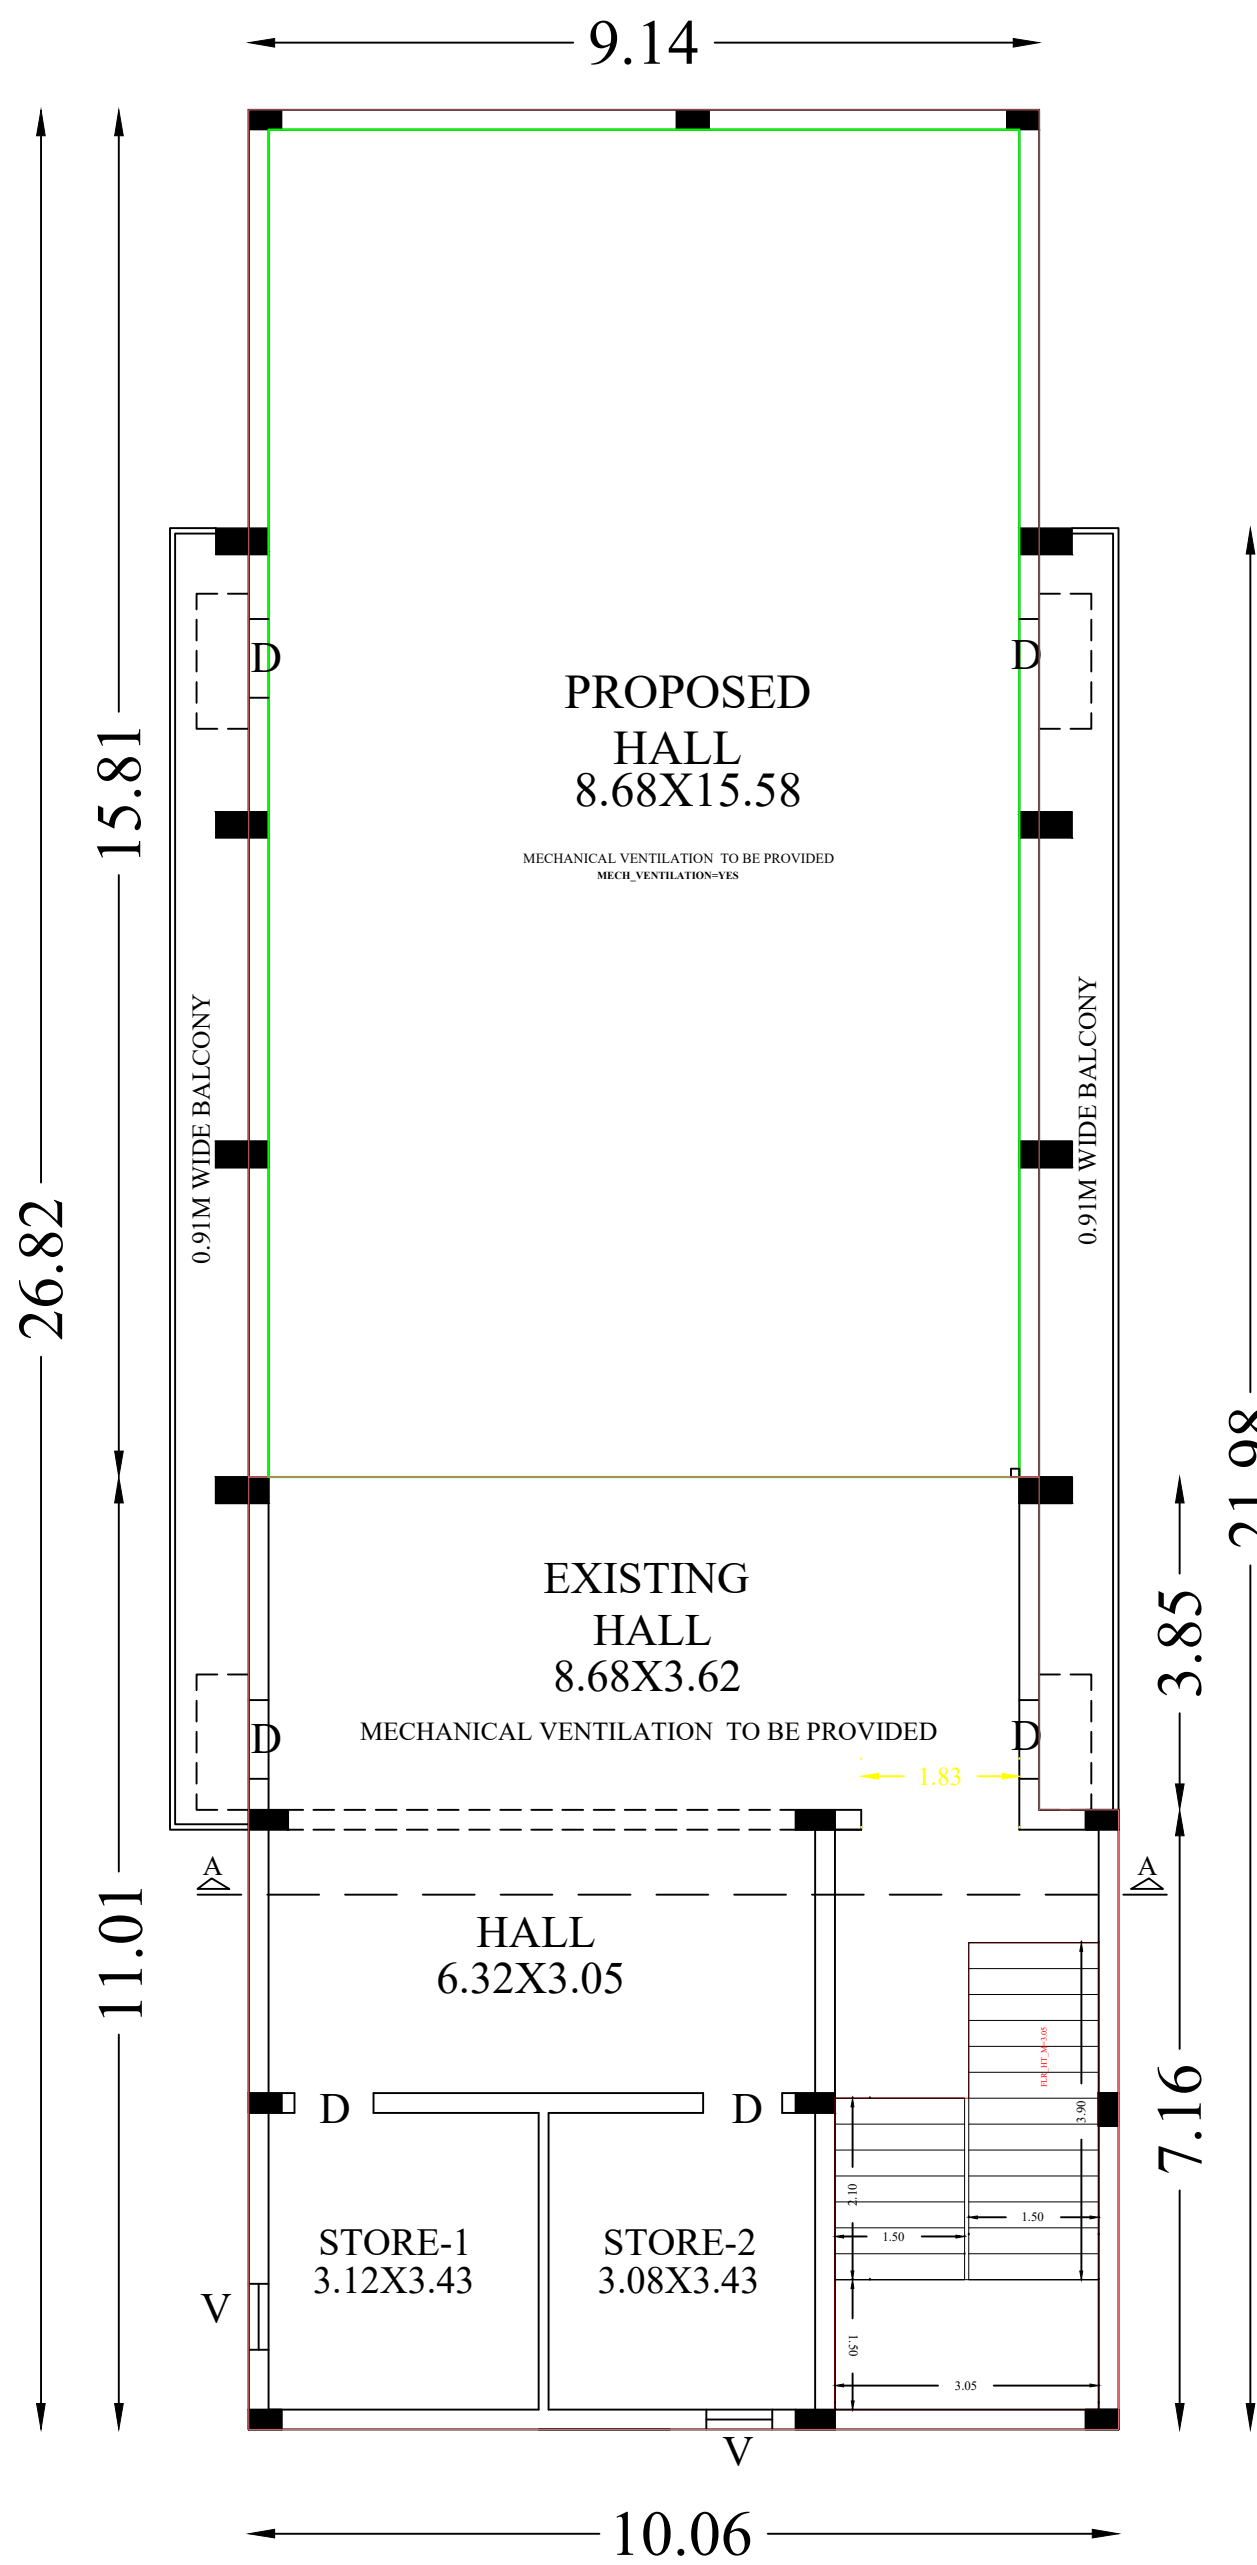


EXISTING & PROPOSED FIRST FLOOR PLAN

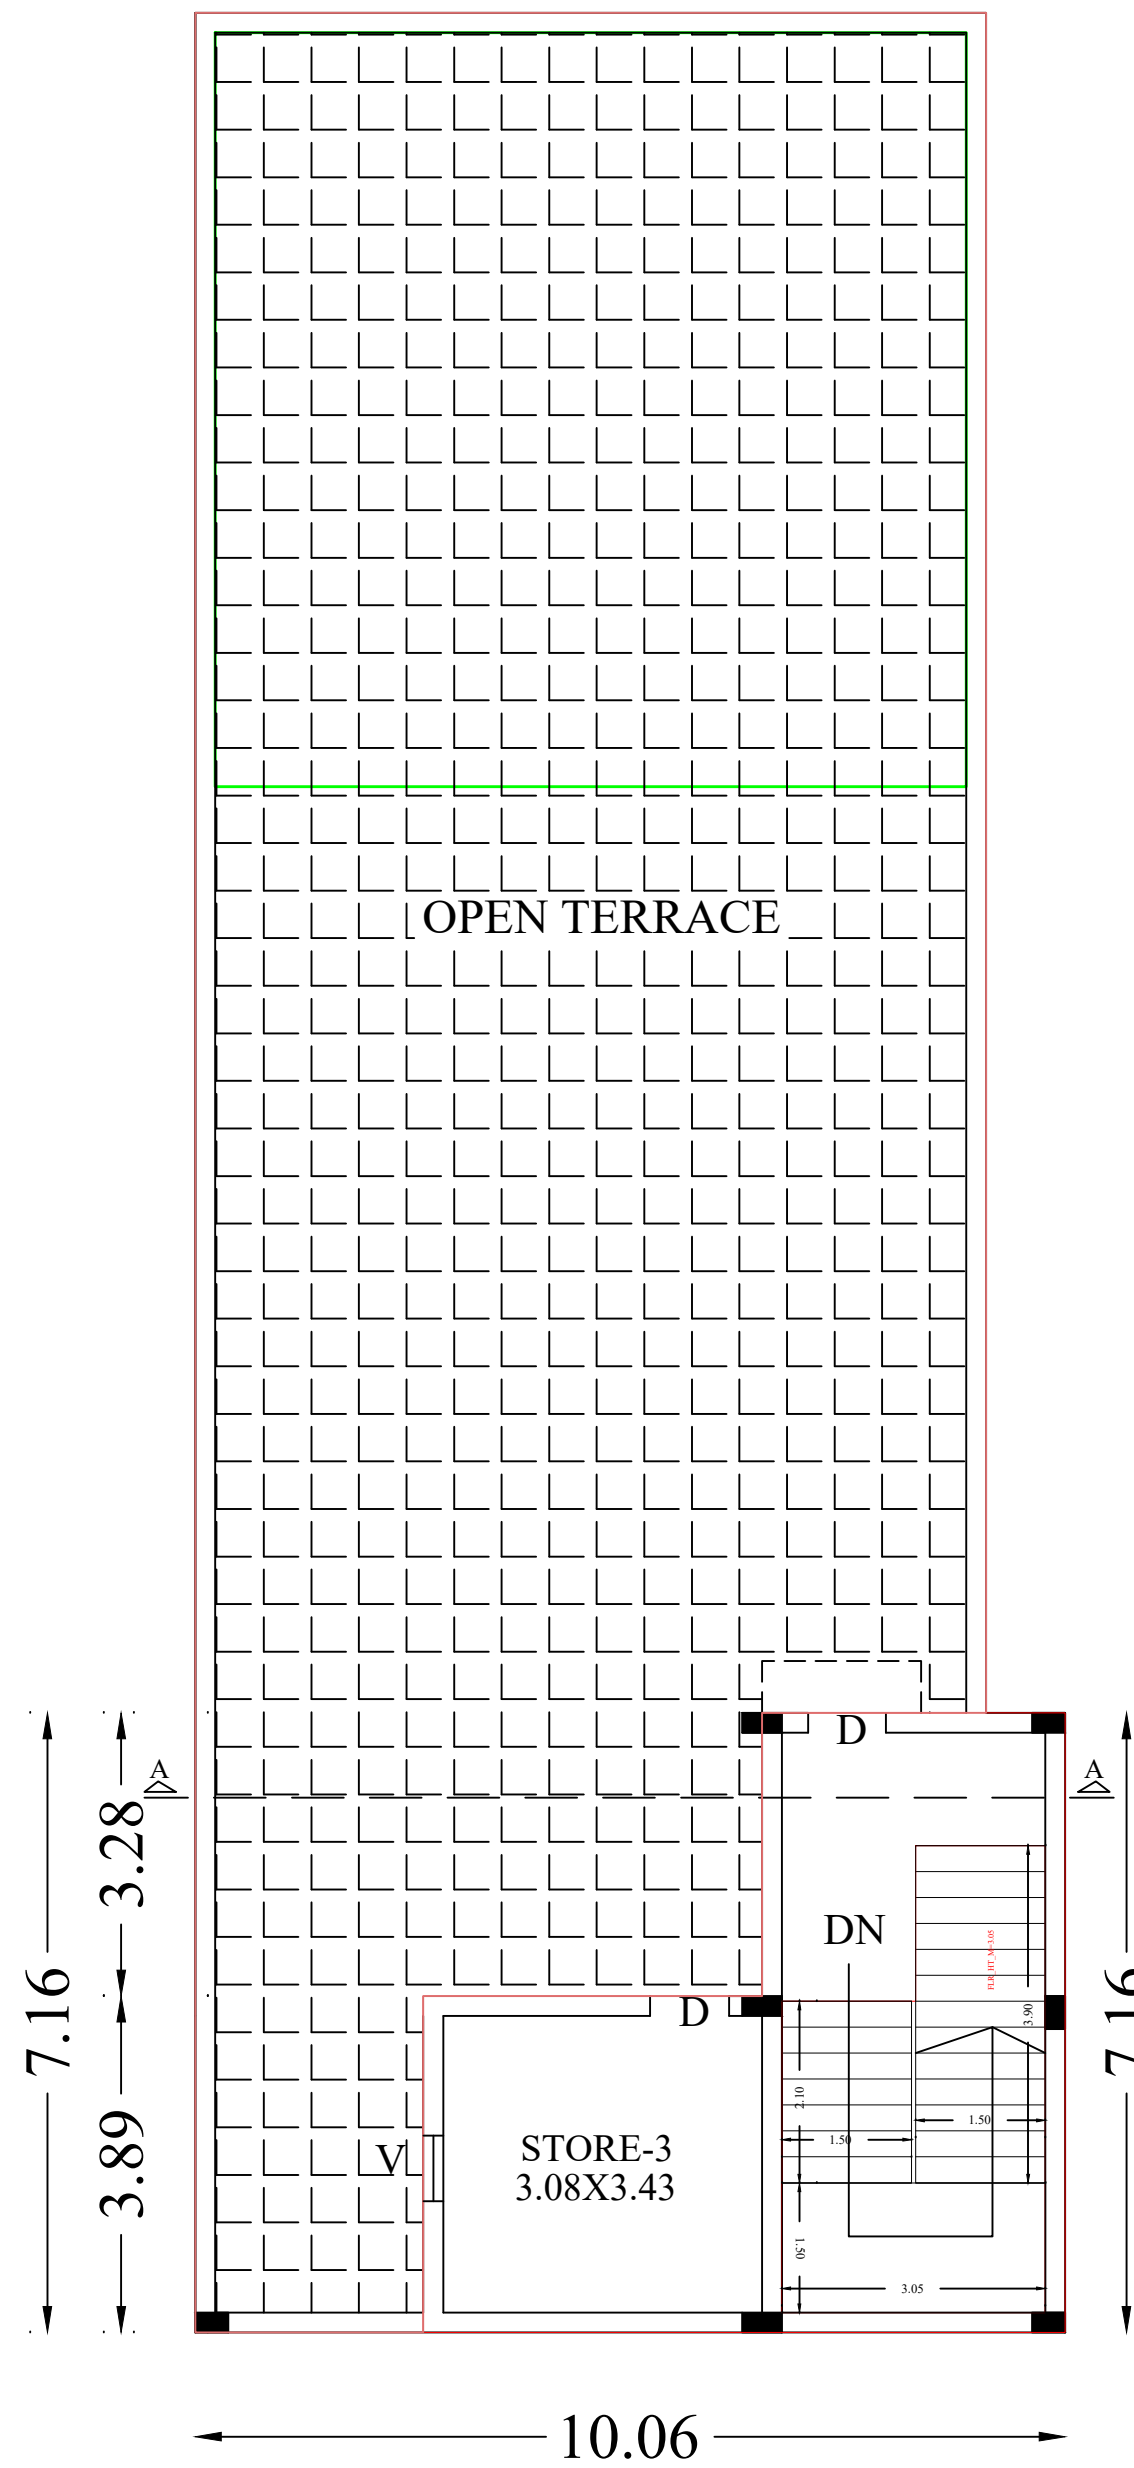

TERRACE FLOOR PLAN

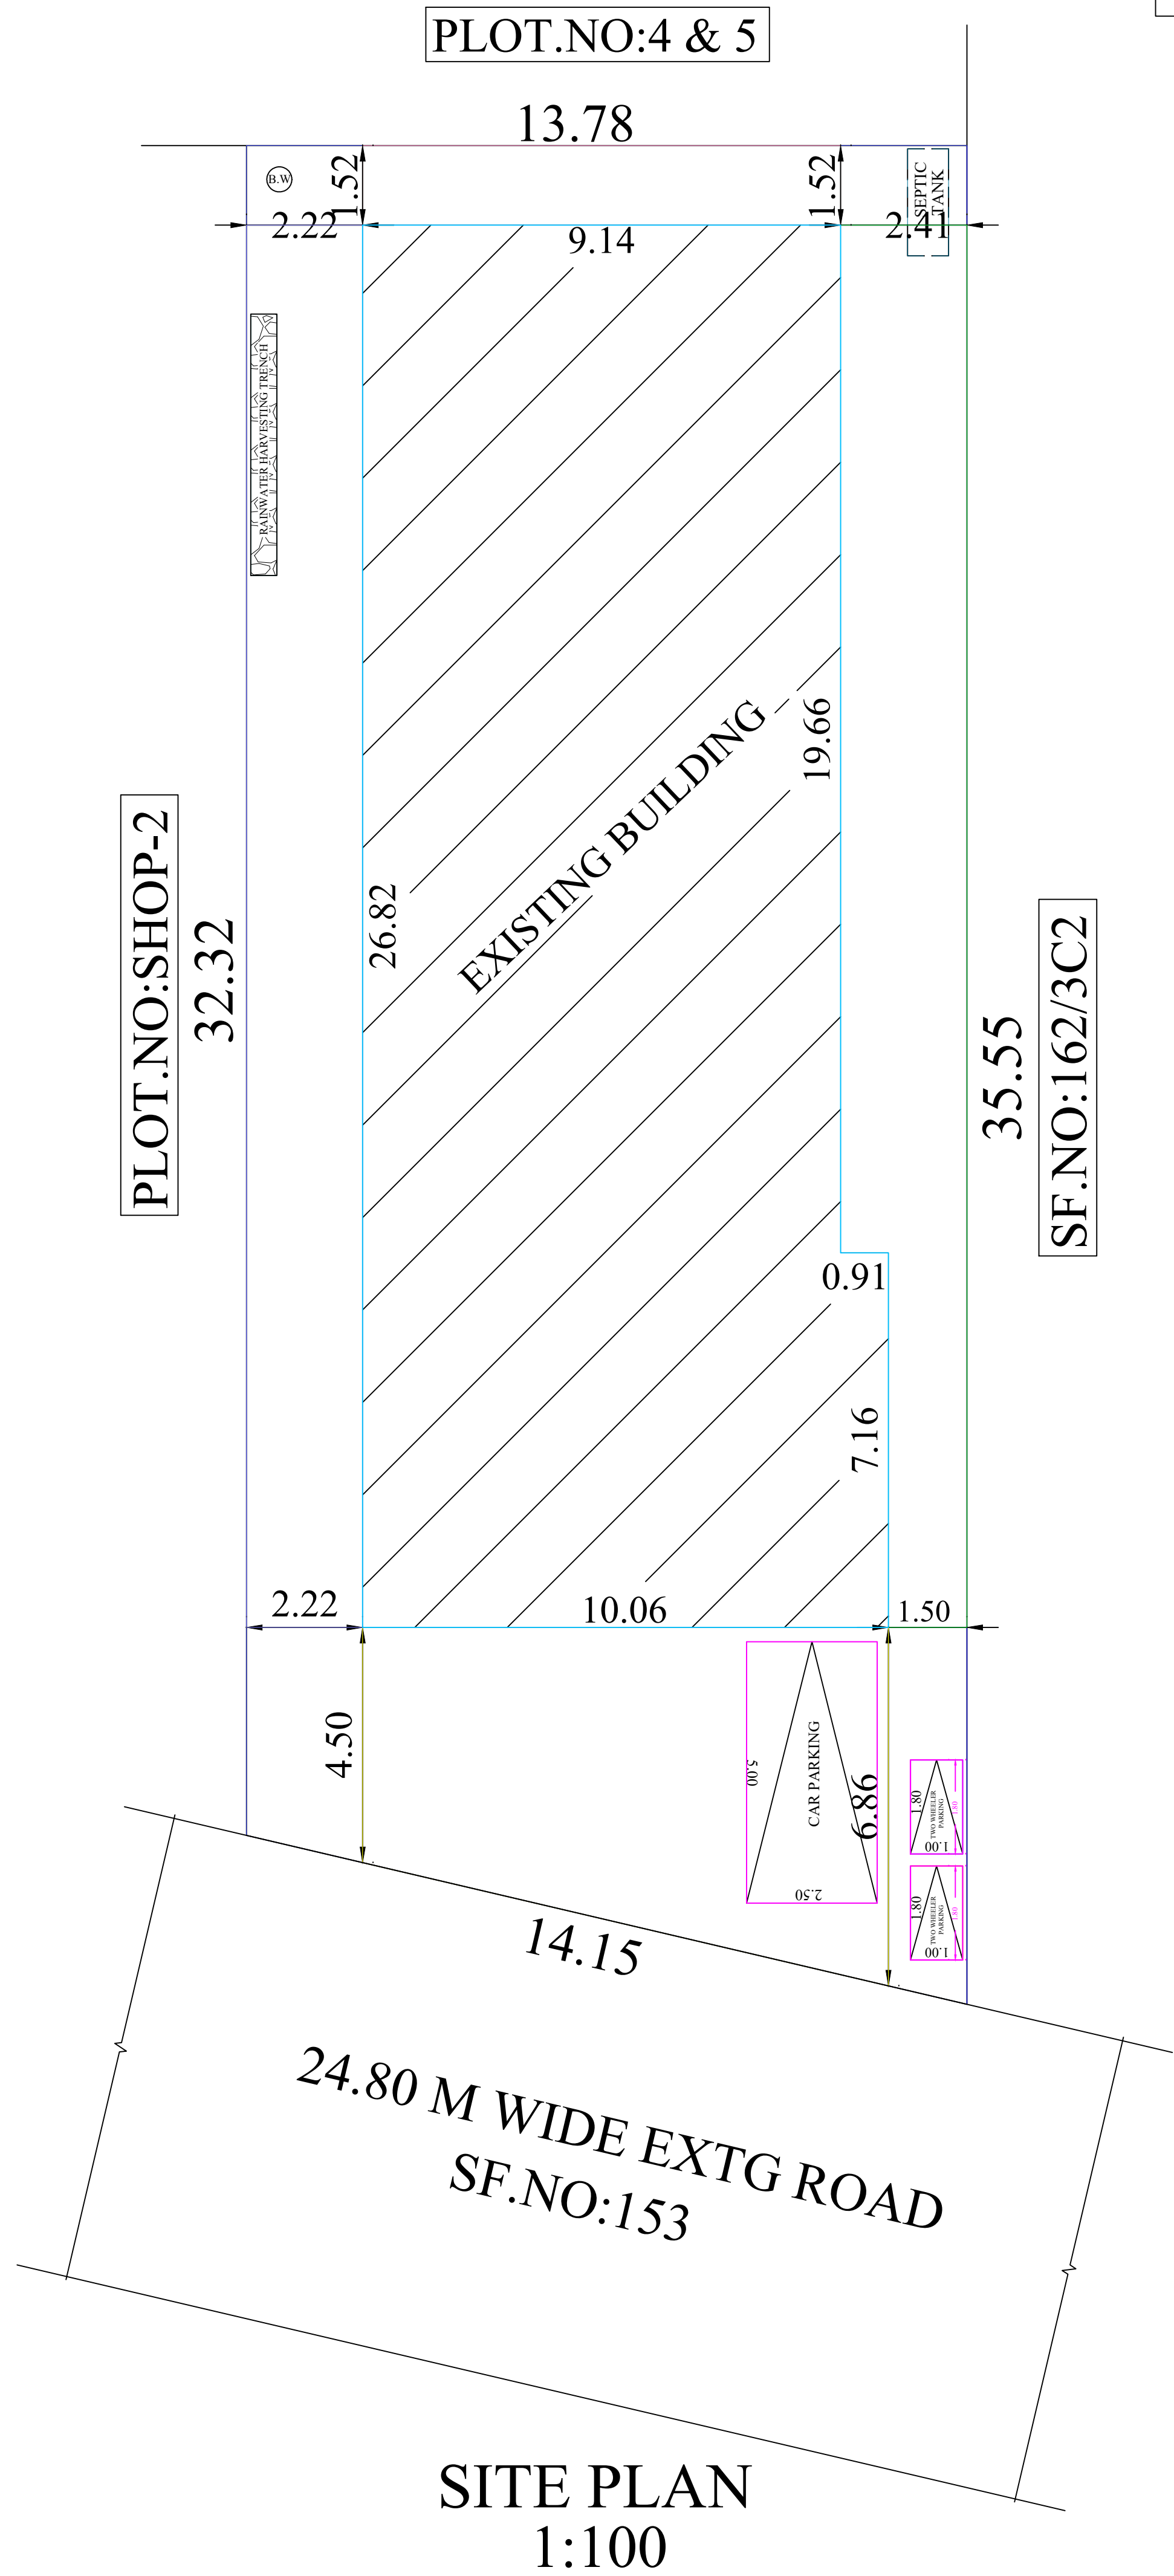

SITE PLAN 1:100

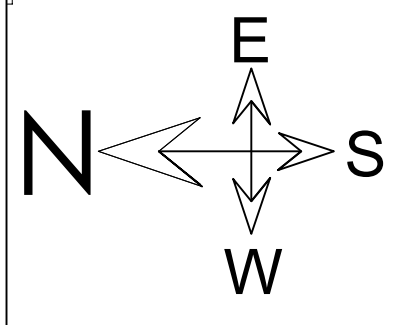

LEGEND	IN M	IN FT
RS ROLLING SHUTTER	1.06 X 2.13	3'6" X 7'0"
D DOOR	0.91 X 2.13	3'0" X 7'0"
D1 DOOR	0.76 X 2.13	2'6" X 7'0"
V VENTILATOR	0.76 X 0.76	2'6" X 2'6"

MECHANICAL VENTILATION TO BE PROVIDED		
AREA DETAILS:	SQ.M	SQ.FT
SITE AREA	467.66	5033.85
REFERENCE:	SQ.M	SQ.FT
EXTG GROUND FLOOR PLINTH AREA	251.81	2710.46
EXTG FIRST FLOOR PLINTH AREA	107.25	1154.42
PRO.FIRST FLOOR PLINTH AREA	144.57	1556.13
HEAD ROOM AREA	40.34	434.21
OPEN SPACE AVAILABLE	215.85	2323.40

ALL DIMENSIONS ARE IN METER

COLOUR INDEX

PRO CONSTRUCTION	☐
SITE BOUNDARY	☐
EXTG ROAD	☐

OWNER NAME & SIGN

Mr.M.P.MUTHURAMALINGAM
S/o:Mr.KM.PETHAIAH

Er. M.KAVI GANESH, D.C.E.
D.T.C.P. (SVG) ENGINEER (R.C.E.),
REGD. ENGINEER, GRADE - III,
REGD. NO: 111/ LS / 2019 / 00013,
KARAIKUDI MUNCIPALITY,
GV PLANNERS & BUILDERS,
CELL NO : 85088 41705.


ENGINEER

OFFICE USE




— RISER =0.15 M
— TREAD=0.30 M
WAIST SLAB


ASE DETAILS

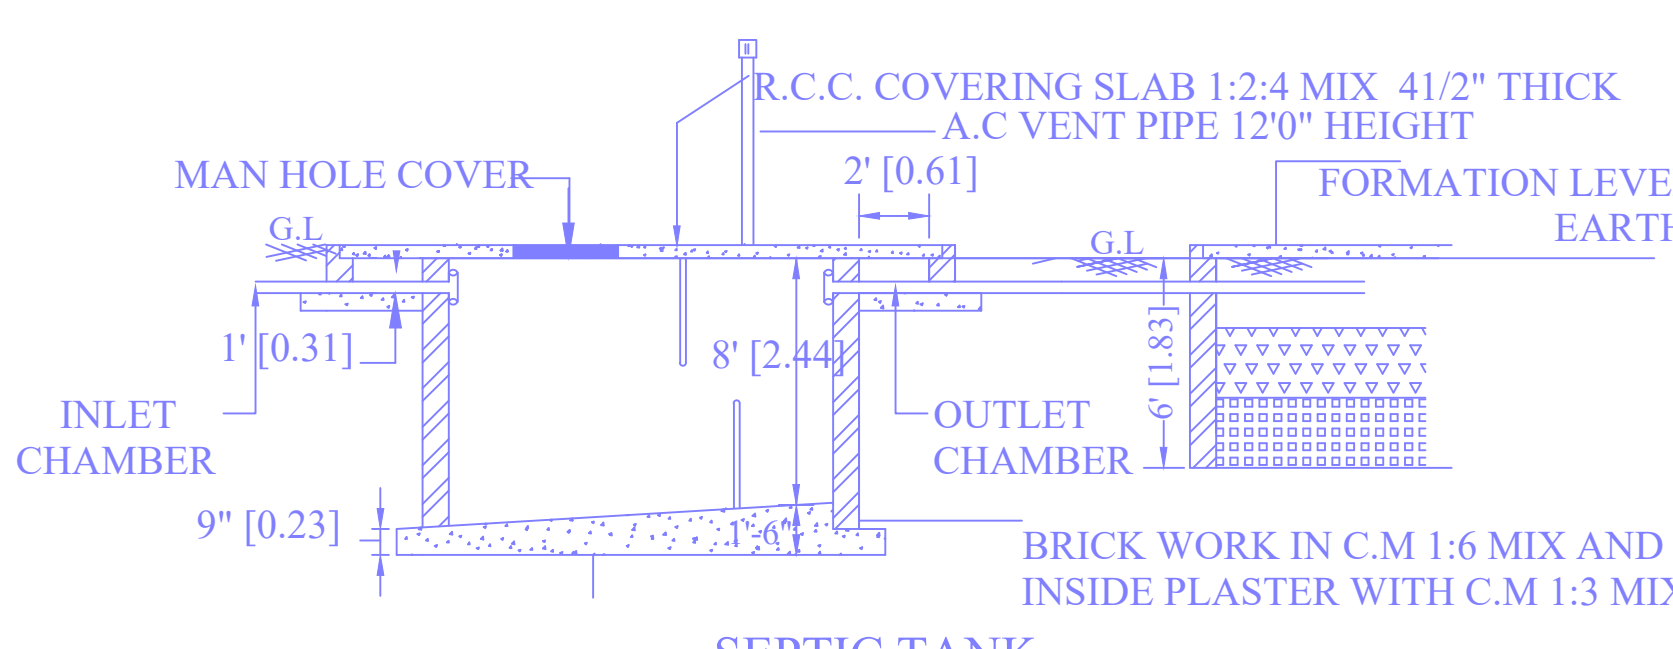


SEPTIC TANK

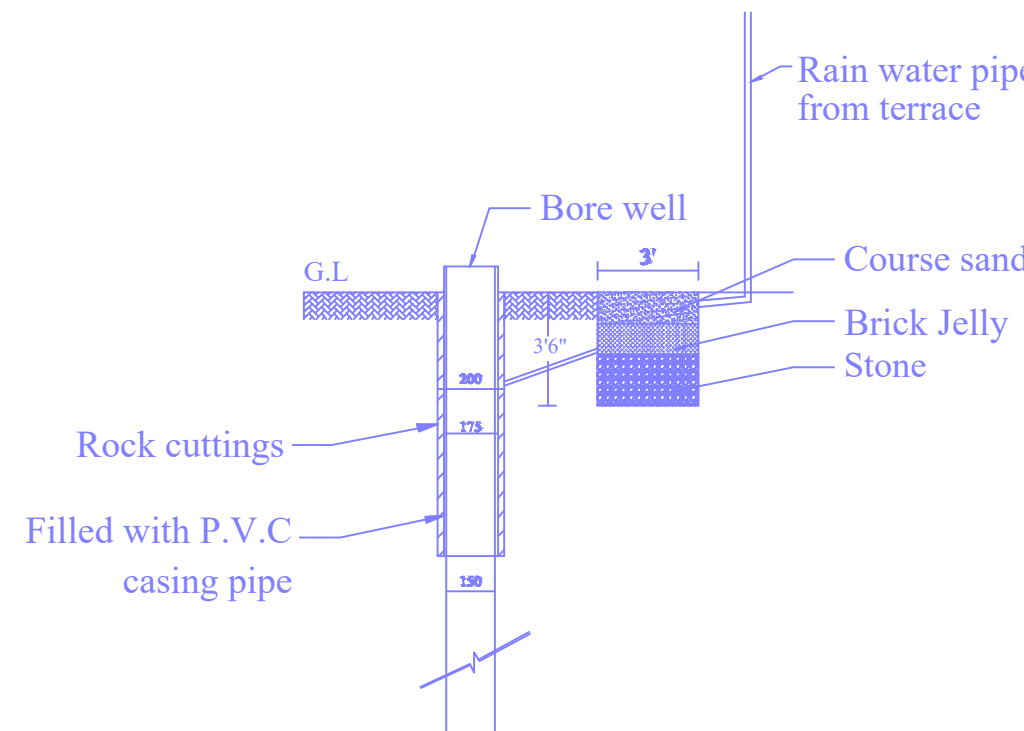

RAIN WATER HARVESTING DETAIL

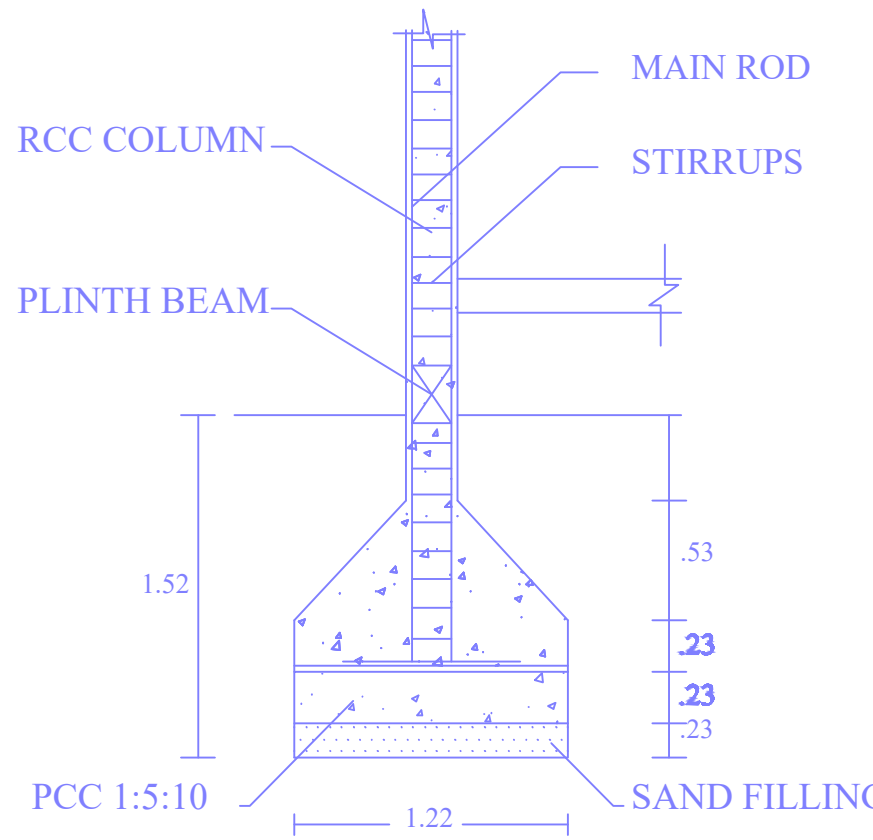

COLUMN DETAILS

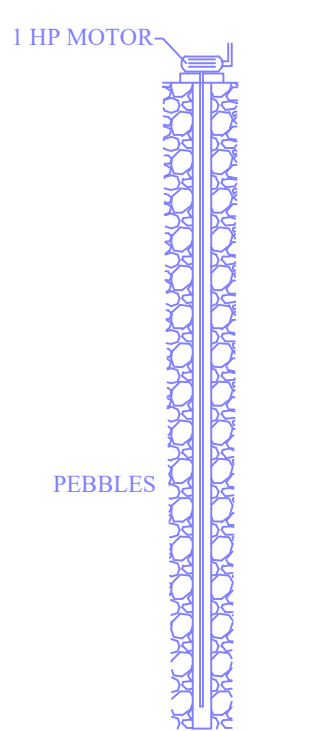

BORE WELL