
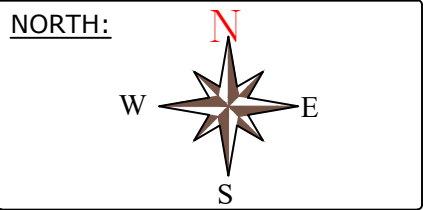
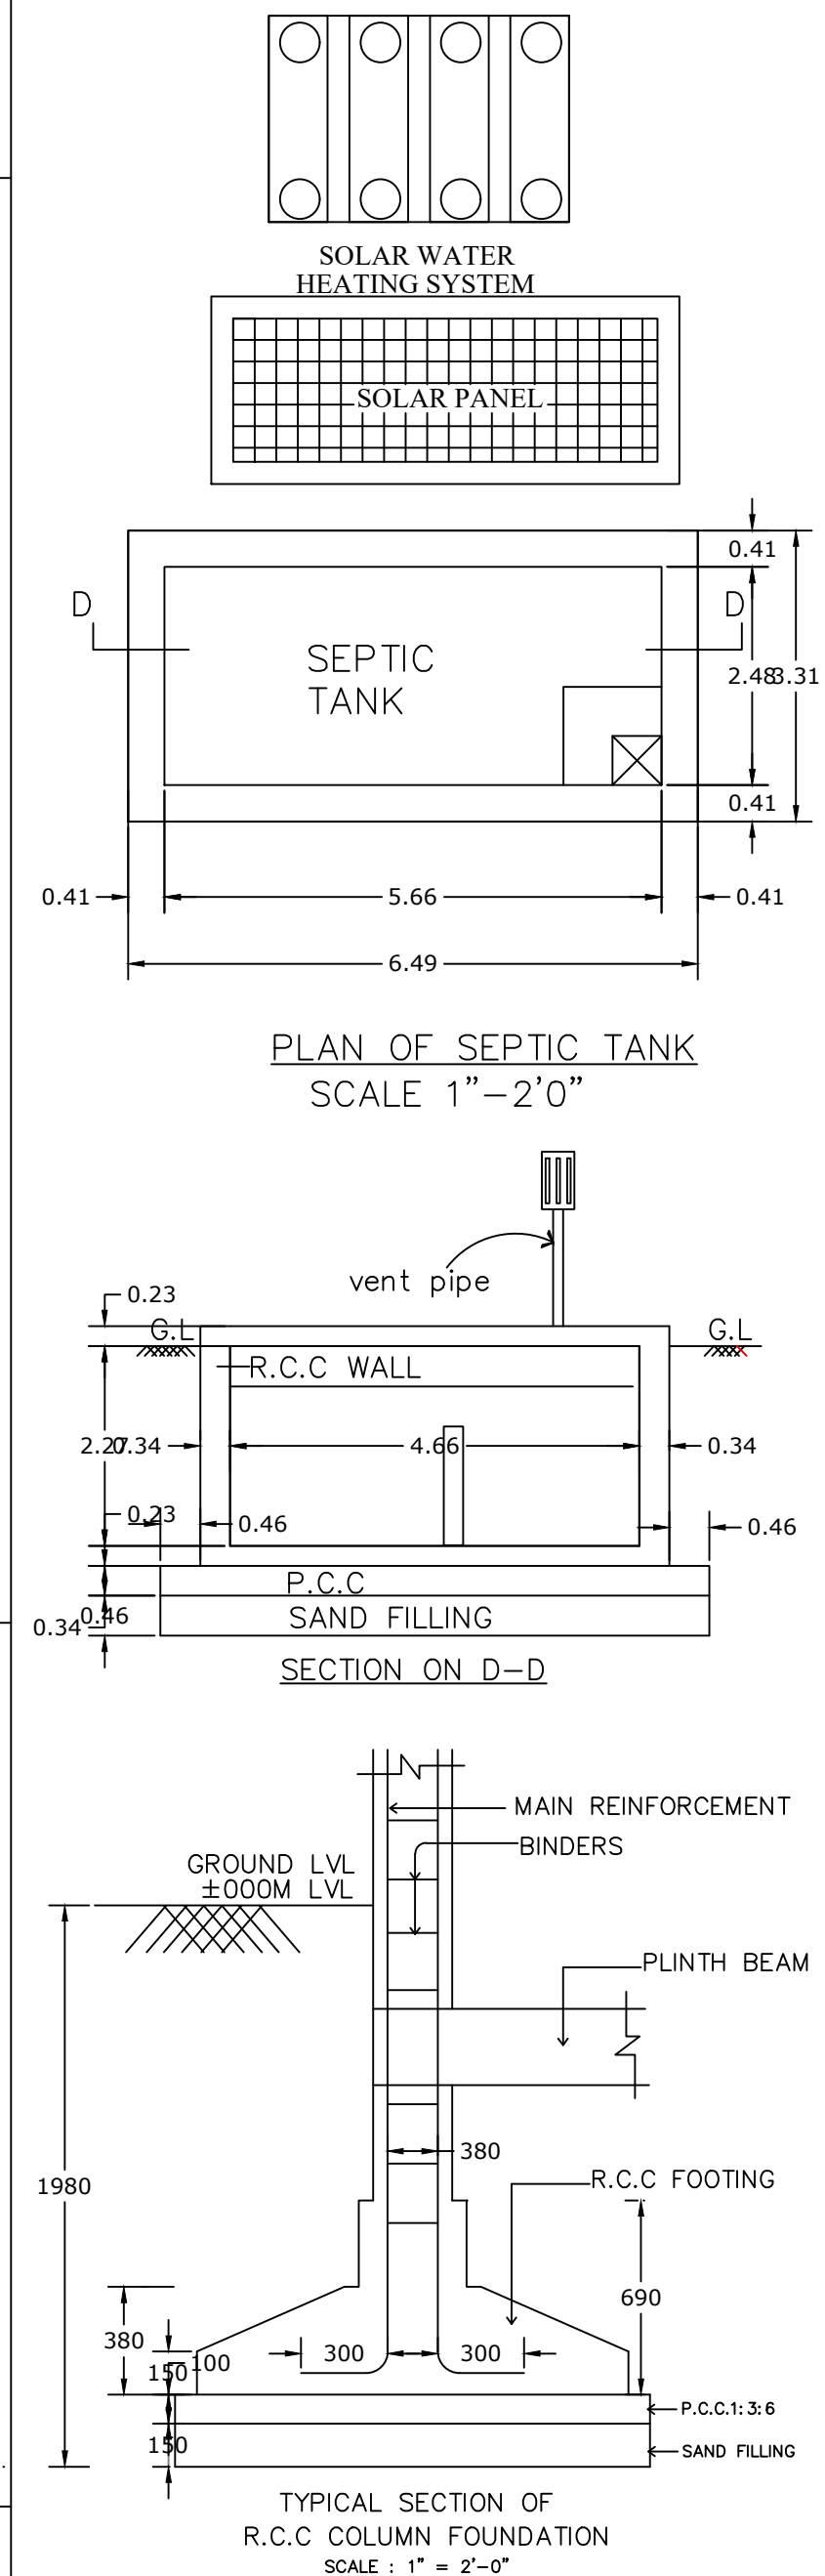
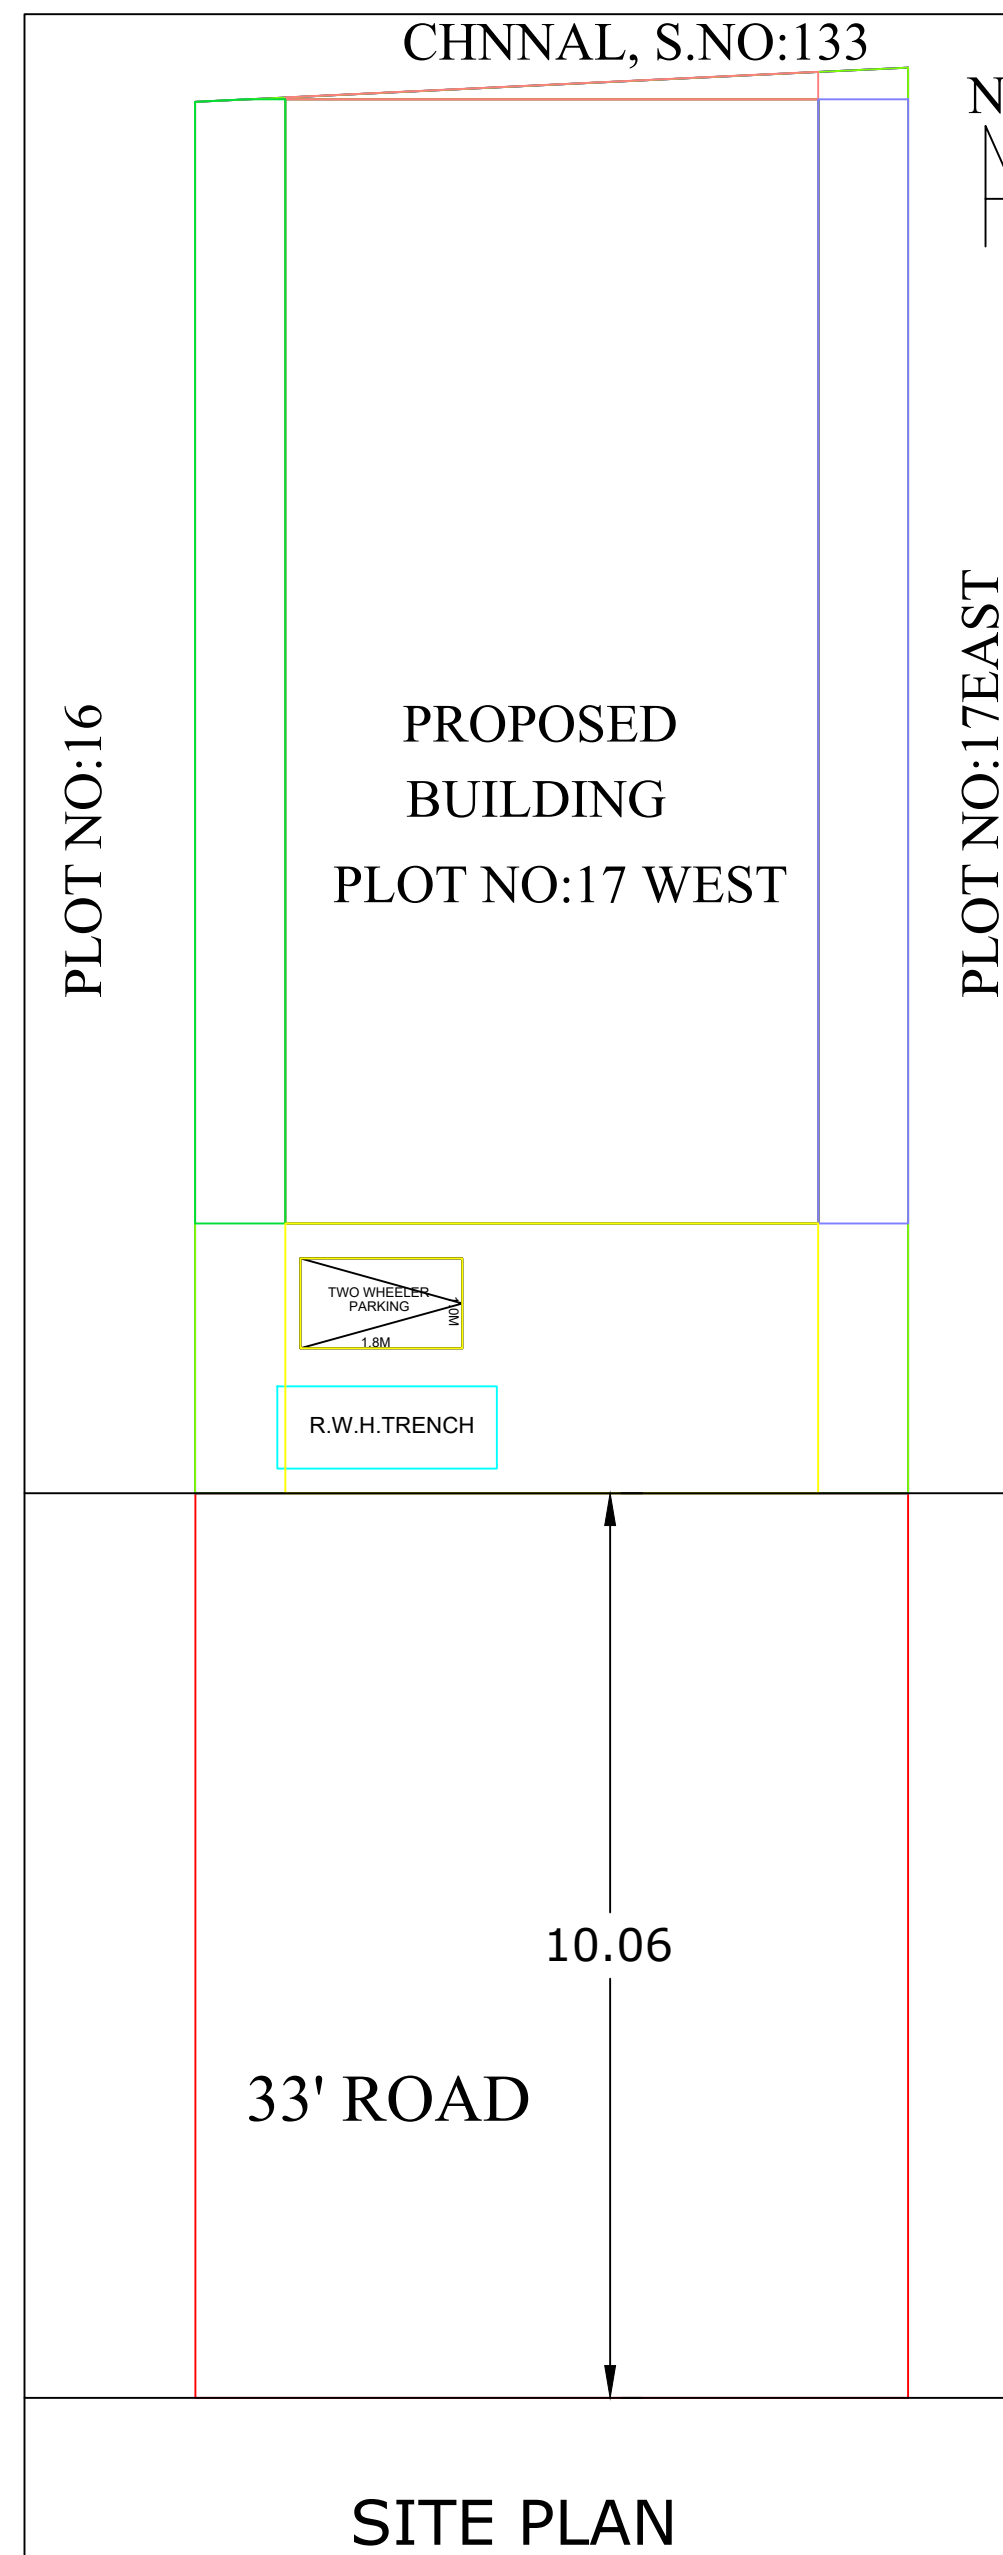
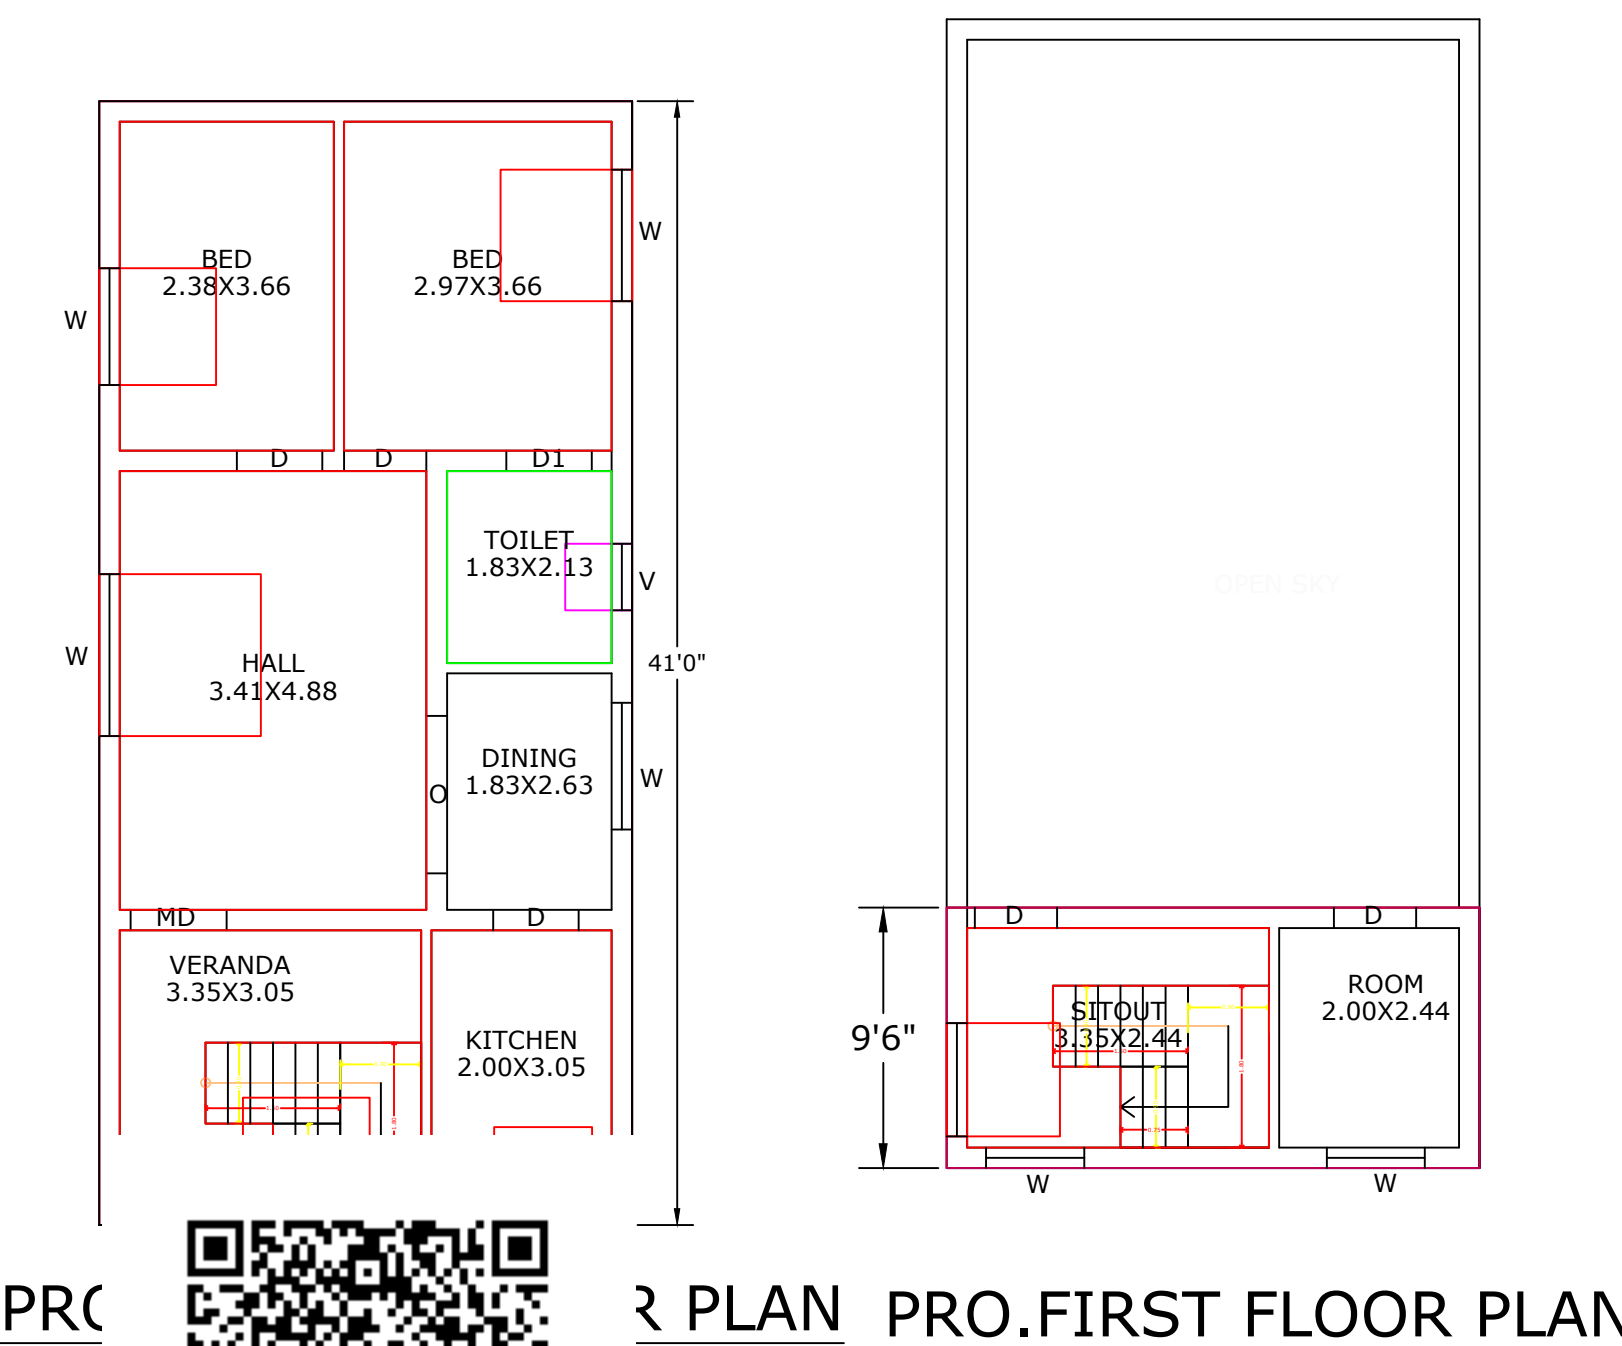


PLAN SHOWING THE PROPOSED CONSTRUCTION OF A RCC ROOF RESIDENTIAL BUILDING U.D.R S.NO:135/2A, NWE PATTA NO:2159, S.NO:135/2A6, PLOT NO:17 WEST, ALP GARDEN, MADAPURAM VILLAGE, MADAPURAM PANCHAYAT, THIRUPPUVANAM PANCHAYAT UNION, THIRUPPUVANAM TALUK, SIVAGANGAI DISRTICT.

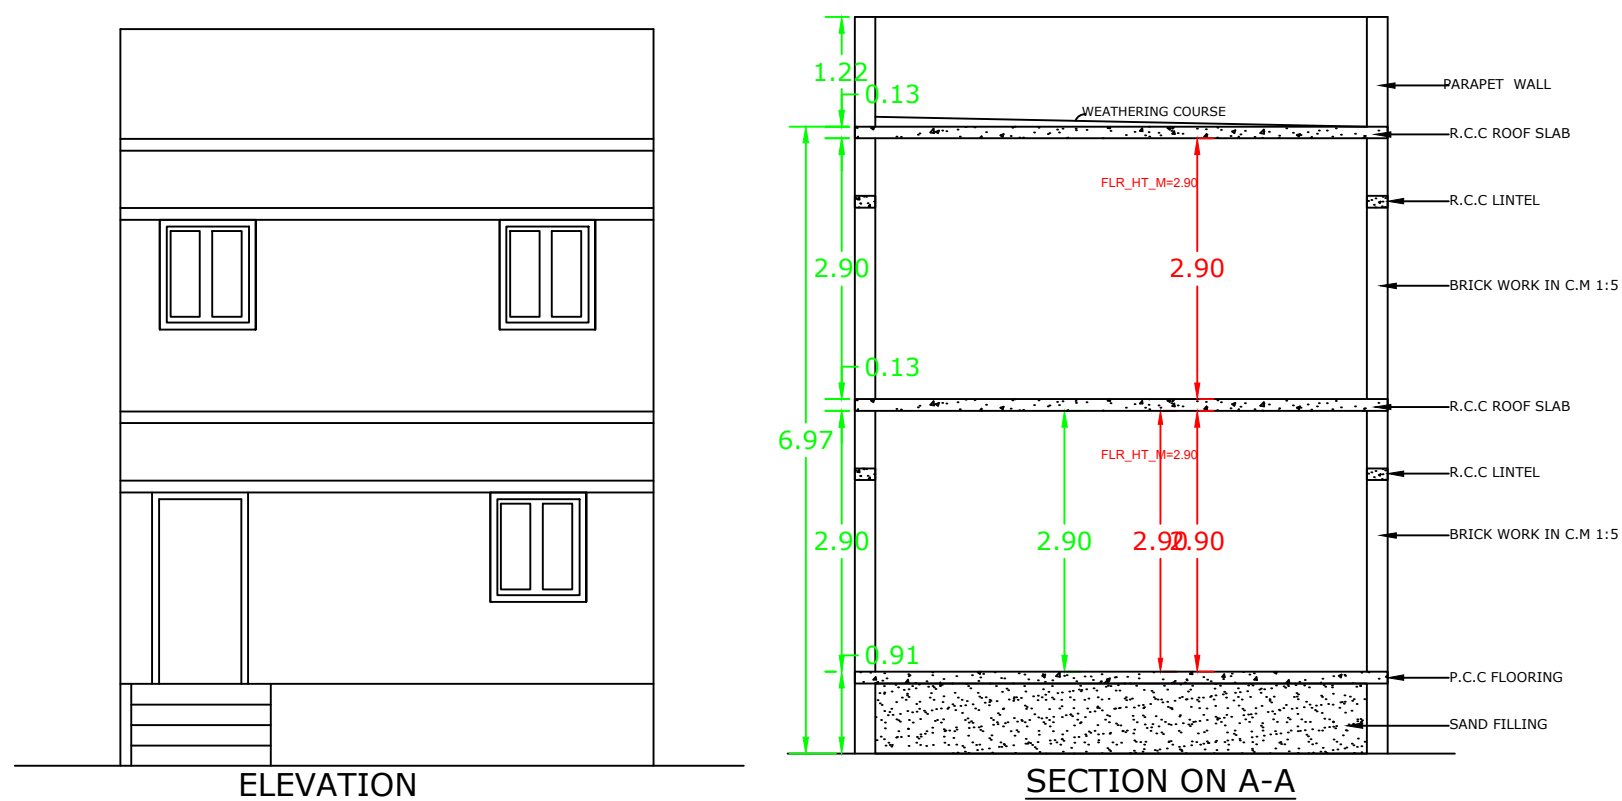

AREA DETAILS:		
	Sq.Ft	Sq.m
TOTAL AREA OF SITE	1336.00	124.12
PRO.GROUND FLOOR AREA	796.95	74.04
PRO.FIRST FLOOR AREA	184.70	17.16
OPEN AREA	539.05	50.09

JOINERY:		
MD -----	>	3'6" X 7'0"
D -----	>	3'0" X 7'0"
D1 -----	>	3'0" X 7'0"
D2 -----	>	2'6" X 7'0"
W -----	>	4'6" X 4'0"
W1 -----	>	4'6" X 2'6"
V -----	>	2'6" X 2'6"

REGISTER ENGINEER:

N. SR

Er.N.SRINIVASA RAMANUJAM DCE.,
Consulting & Licensed Engineer
Construction Engineer D.T&CP
REG No - CE/SVG DIST/34/2021
7B,Swamy Sannathi Street
THIRUPPUVANAM - 630 611,sivagangal Dist.
Cell : 98421 14028 ,94871 24028

CLIENT



A. BOOPATHI

FSI :
Floor Space Index = $\frac{91.20}{124.12} \leq 2 = 0.735$

OFFICE USE :