



PLAN SHOWING THE PROPOSED CONSTRUCTION OF R.C.C. ROOF COMMERCIAL BUILDING GROUND FLOOR,AT SF.NO:65/1A, PATTA NO.1018, PERIYAKATTUKURICHI ,SIRUGAVAYAL GROUP , SIRUGAVAYAL VILLAGE, AMBAKKUDI PANCHAYAT, SAKKOTTAI UNION, KARAUKUDI TALUK, SIVAGANGAI DISTRICT, TAMILNADU.

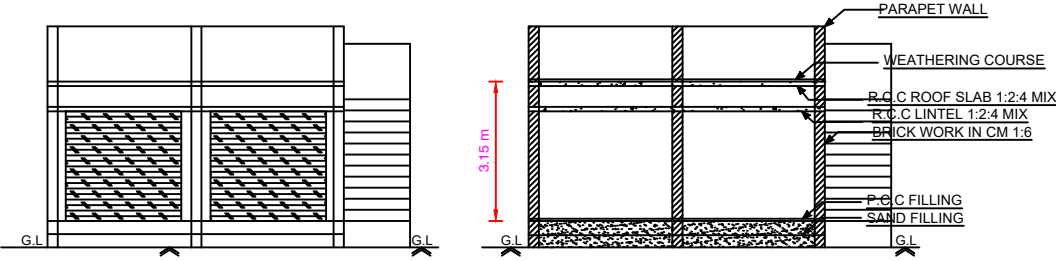


ELEVATION


SECTION

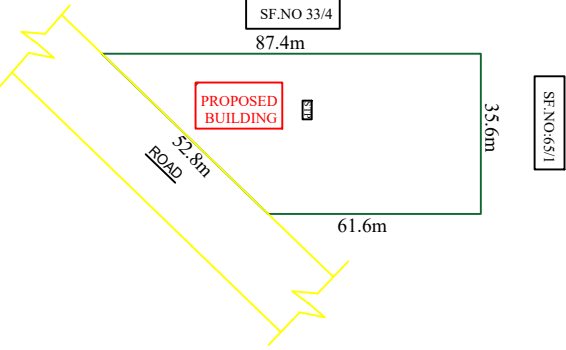



Key Plan
(Not to Scale)

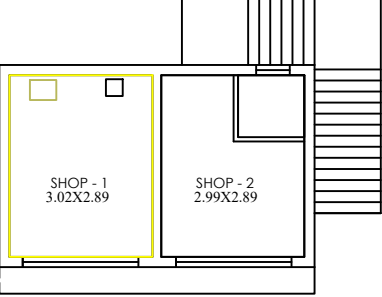

GROUND FLOOR PLAN

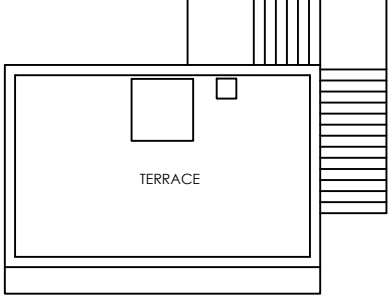


TERRACE FLOOR PLAN

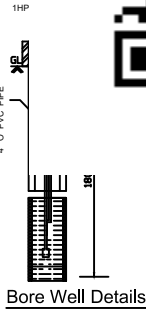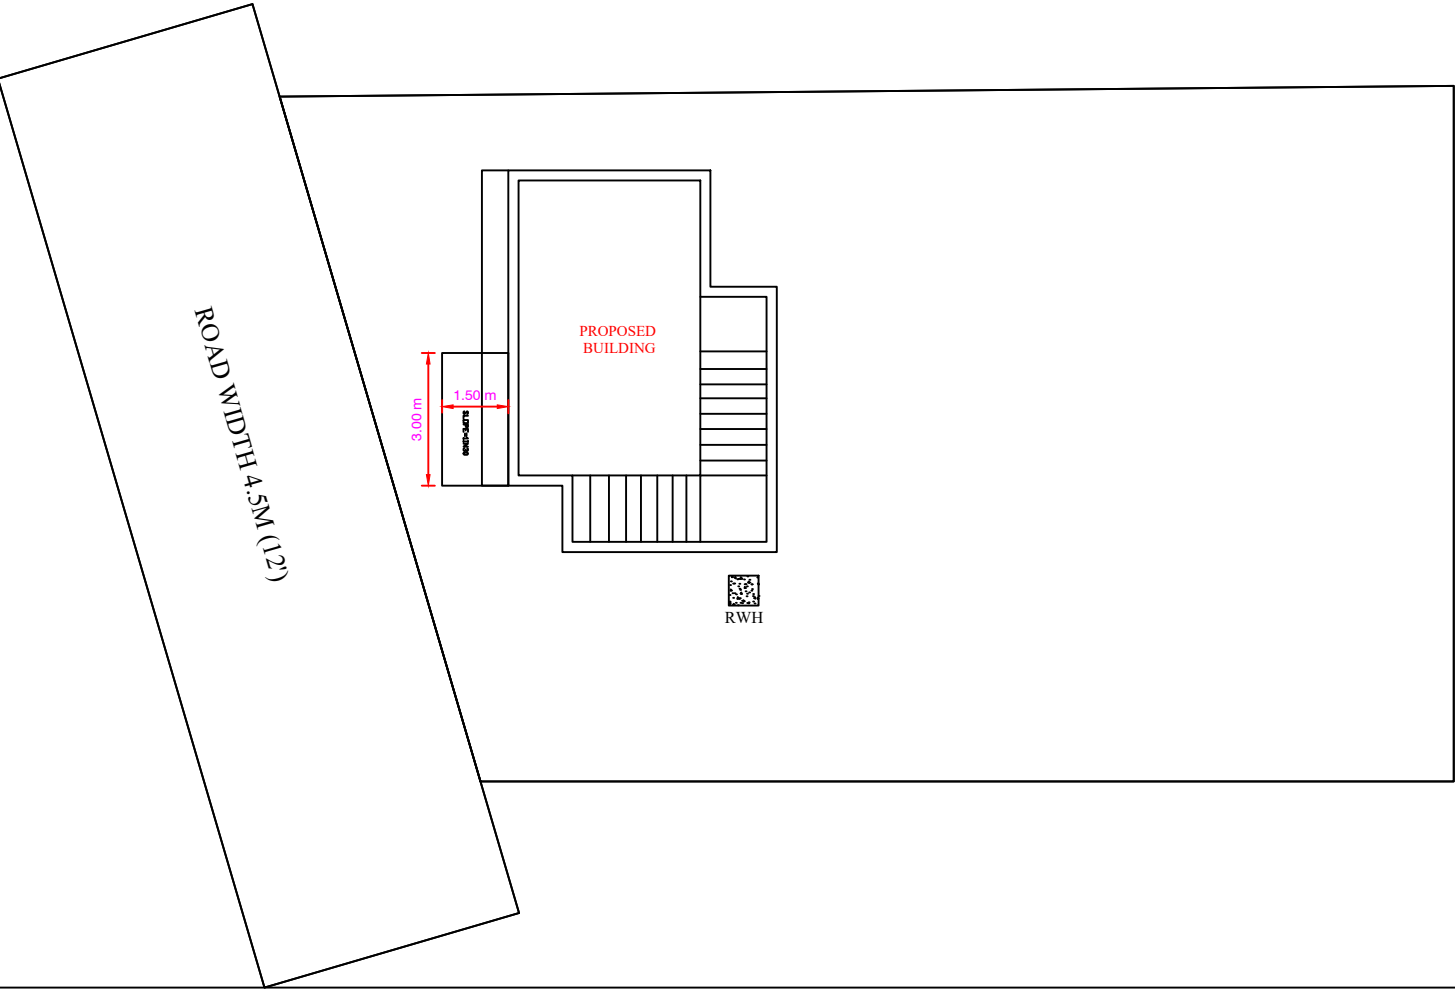


Bore Well Details




DETAILS OF
PERCUSSION PIT

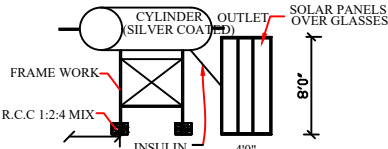


SOLAR HEATING SYSTEM

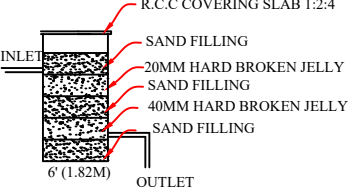


RAIN WATER
HARVESTING SYSTEM

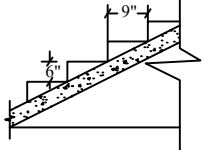

STAIR CASE DETAILS

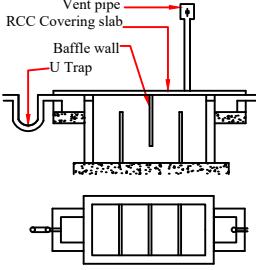

SEPTIC TANK

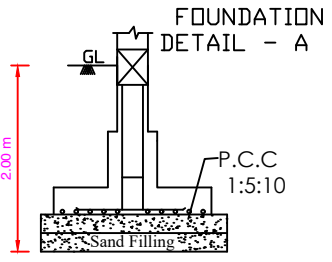

TYP. DET. COLUMN FOOTING

LEGEND	FEET	METRE
RD, D DOOR	3'0"x7'0"	0.92x2.13
MD MAIN DOOR	3'6"x7'0"	1.10x2.13
AO ARCH OPEN	3'0"x7'0"	0.92x2.13
W WINDOW	4'0"x4'0"	1.52x1.52
W1 WINDOW	4'0"x3'0"	1.52x0.92
V VENTILATOR	2'0"x2'0"	0.60x0.60
AREA DETAILS	SQ.FT.	SQ.M.
As Per Document	28524.60	2650.00
As Per Site	28524.60	2650.00
PLINTH AREA DETAILS		
Proposed Ground Flr	501.71	46.61
Open Space Area	28022.88	2603.41
BOUNDARY SHOWN		
PROPOSED CONSTRUCTION		
EXISTING ROAD		
OWNER'S NAME & SIGN:-		
M.KUMAR S/o MUTHUKKARUPPAN		
ENGINEER:-		
Er. K. IRANIAN, B.E., Licenced Building Surveyor & Contractor KM CONSTRUCTION No.3, Main Road PUDUVAYAL. Ph:94431 28446		
OFFICE USE:-		