
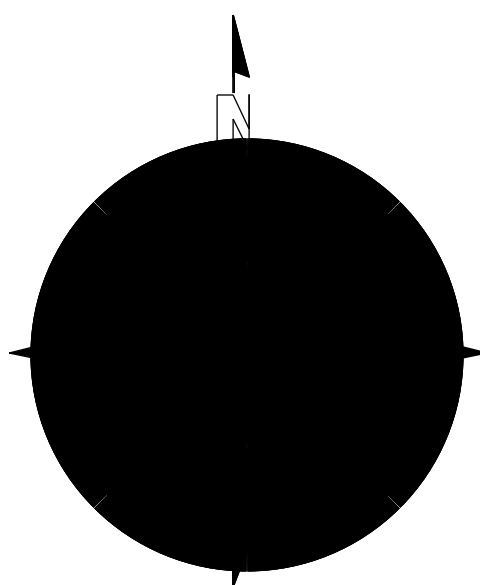
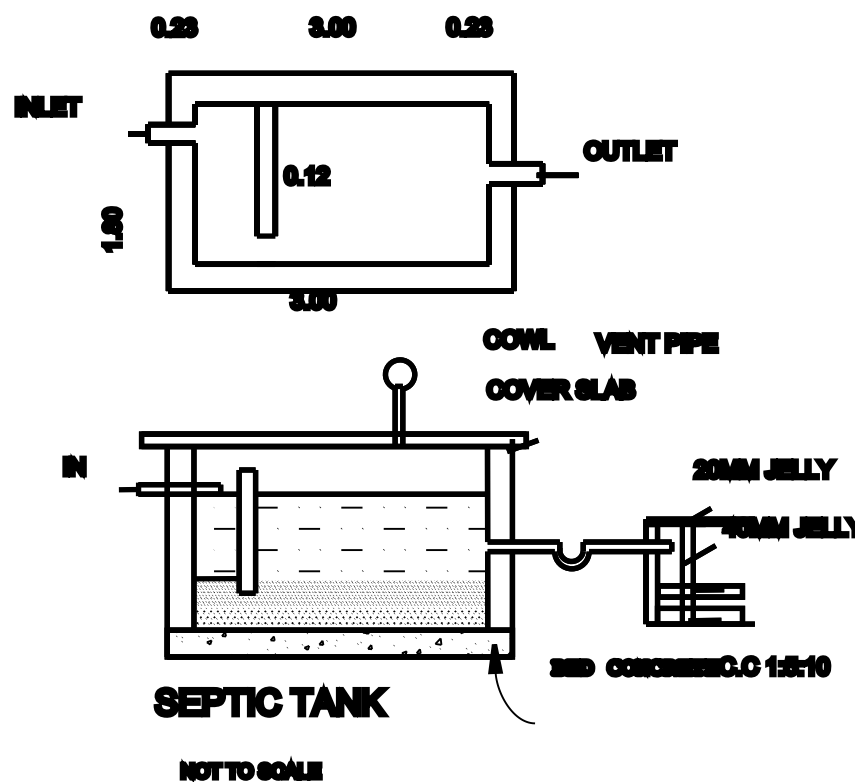
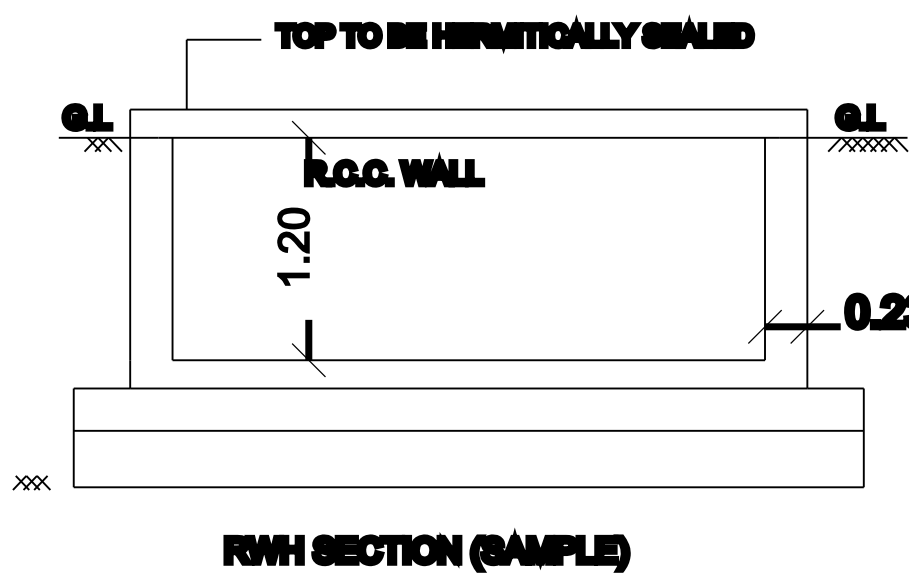
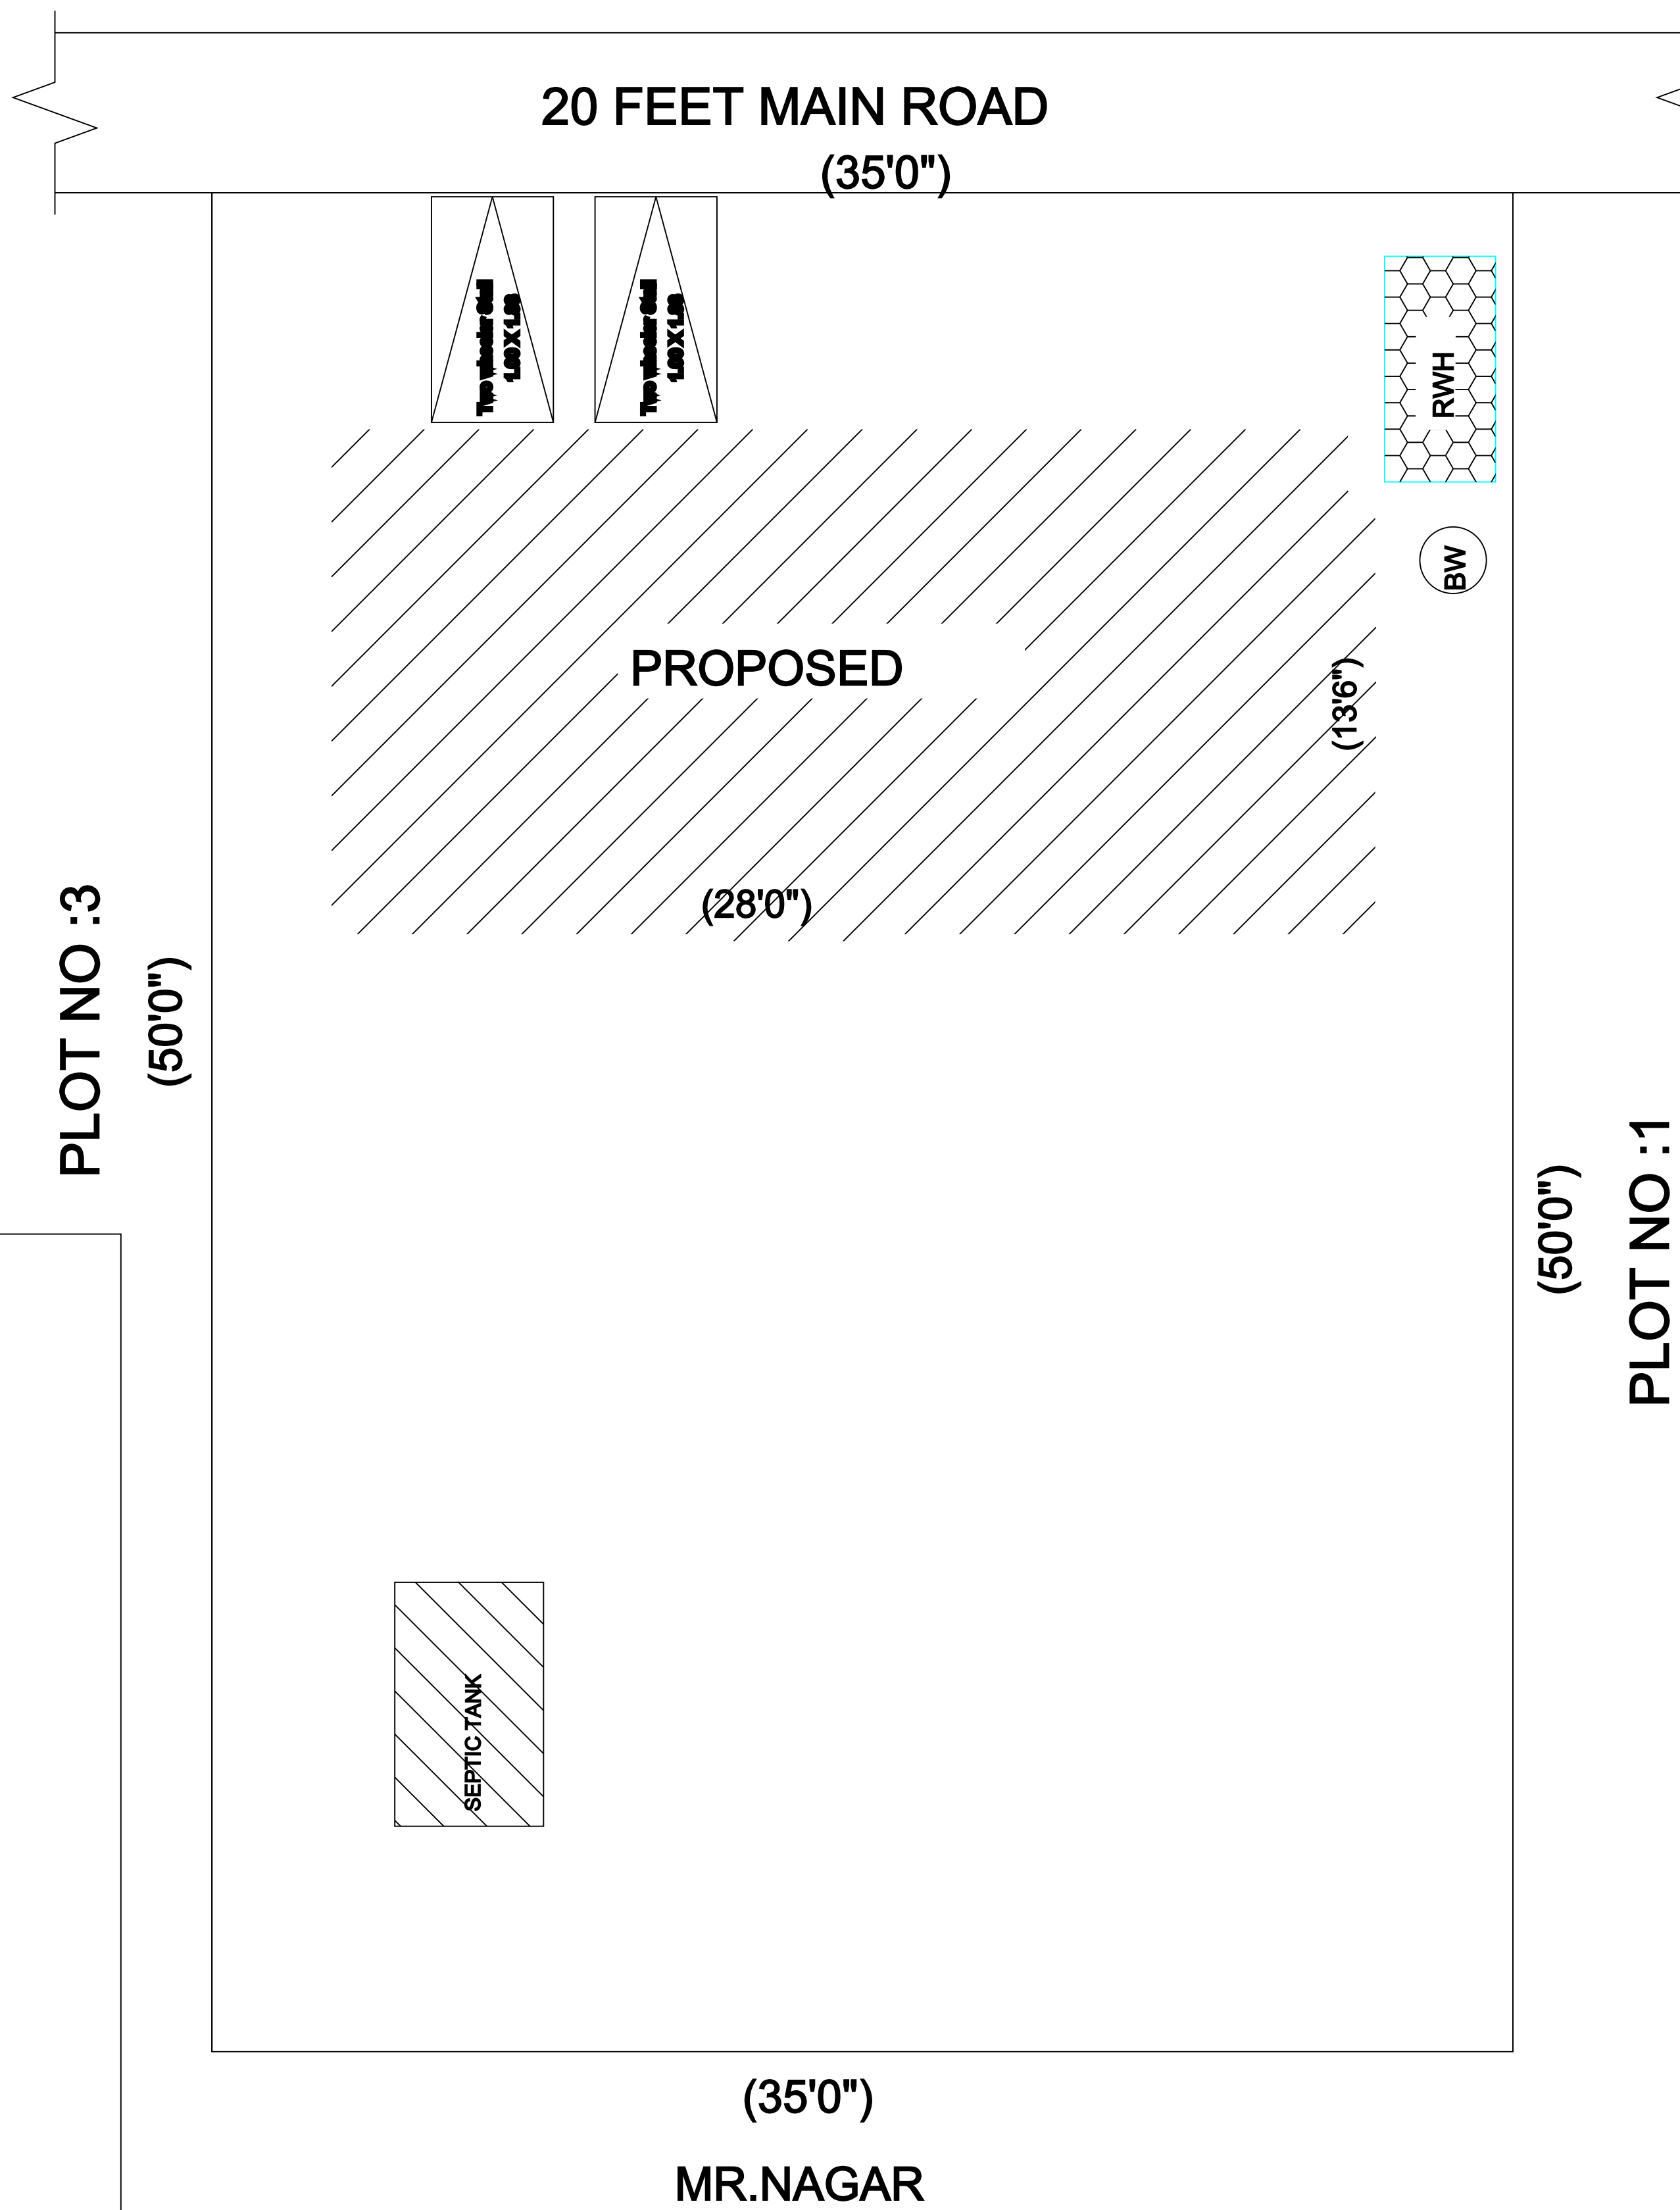
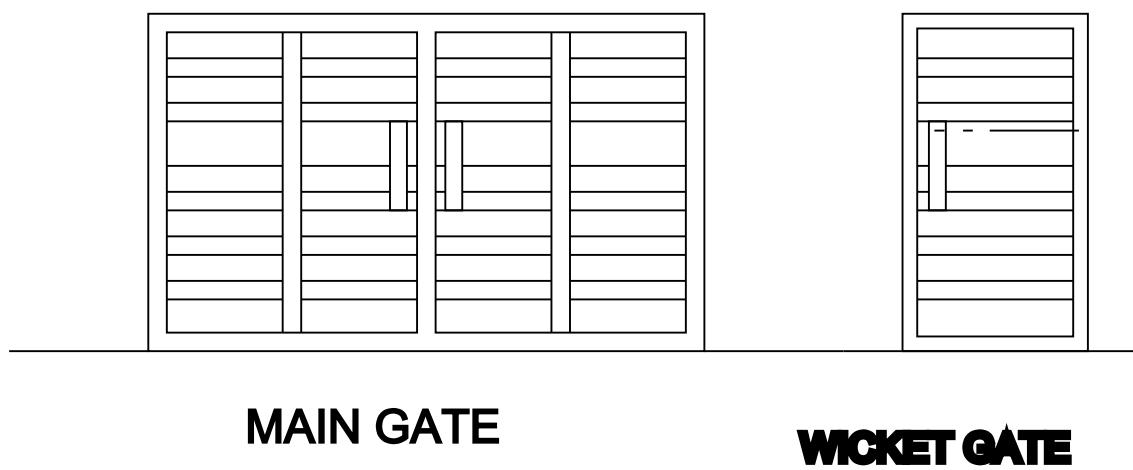
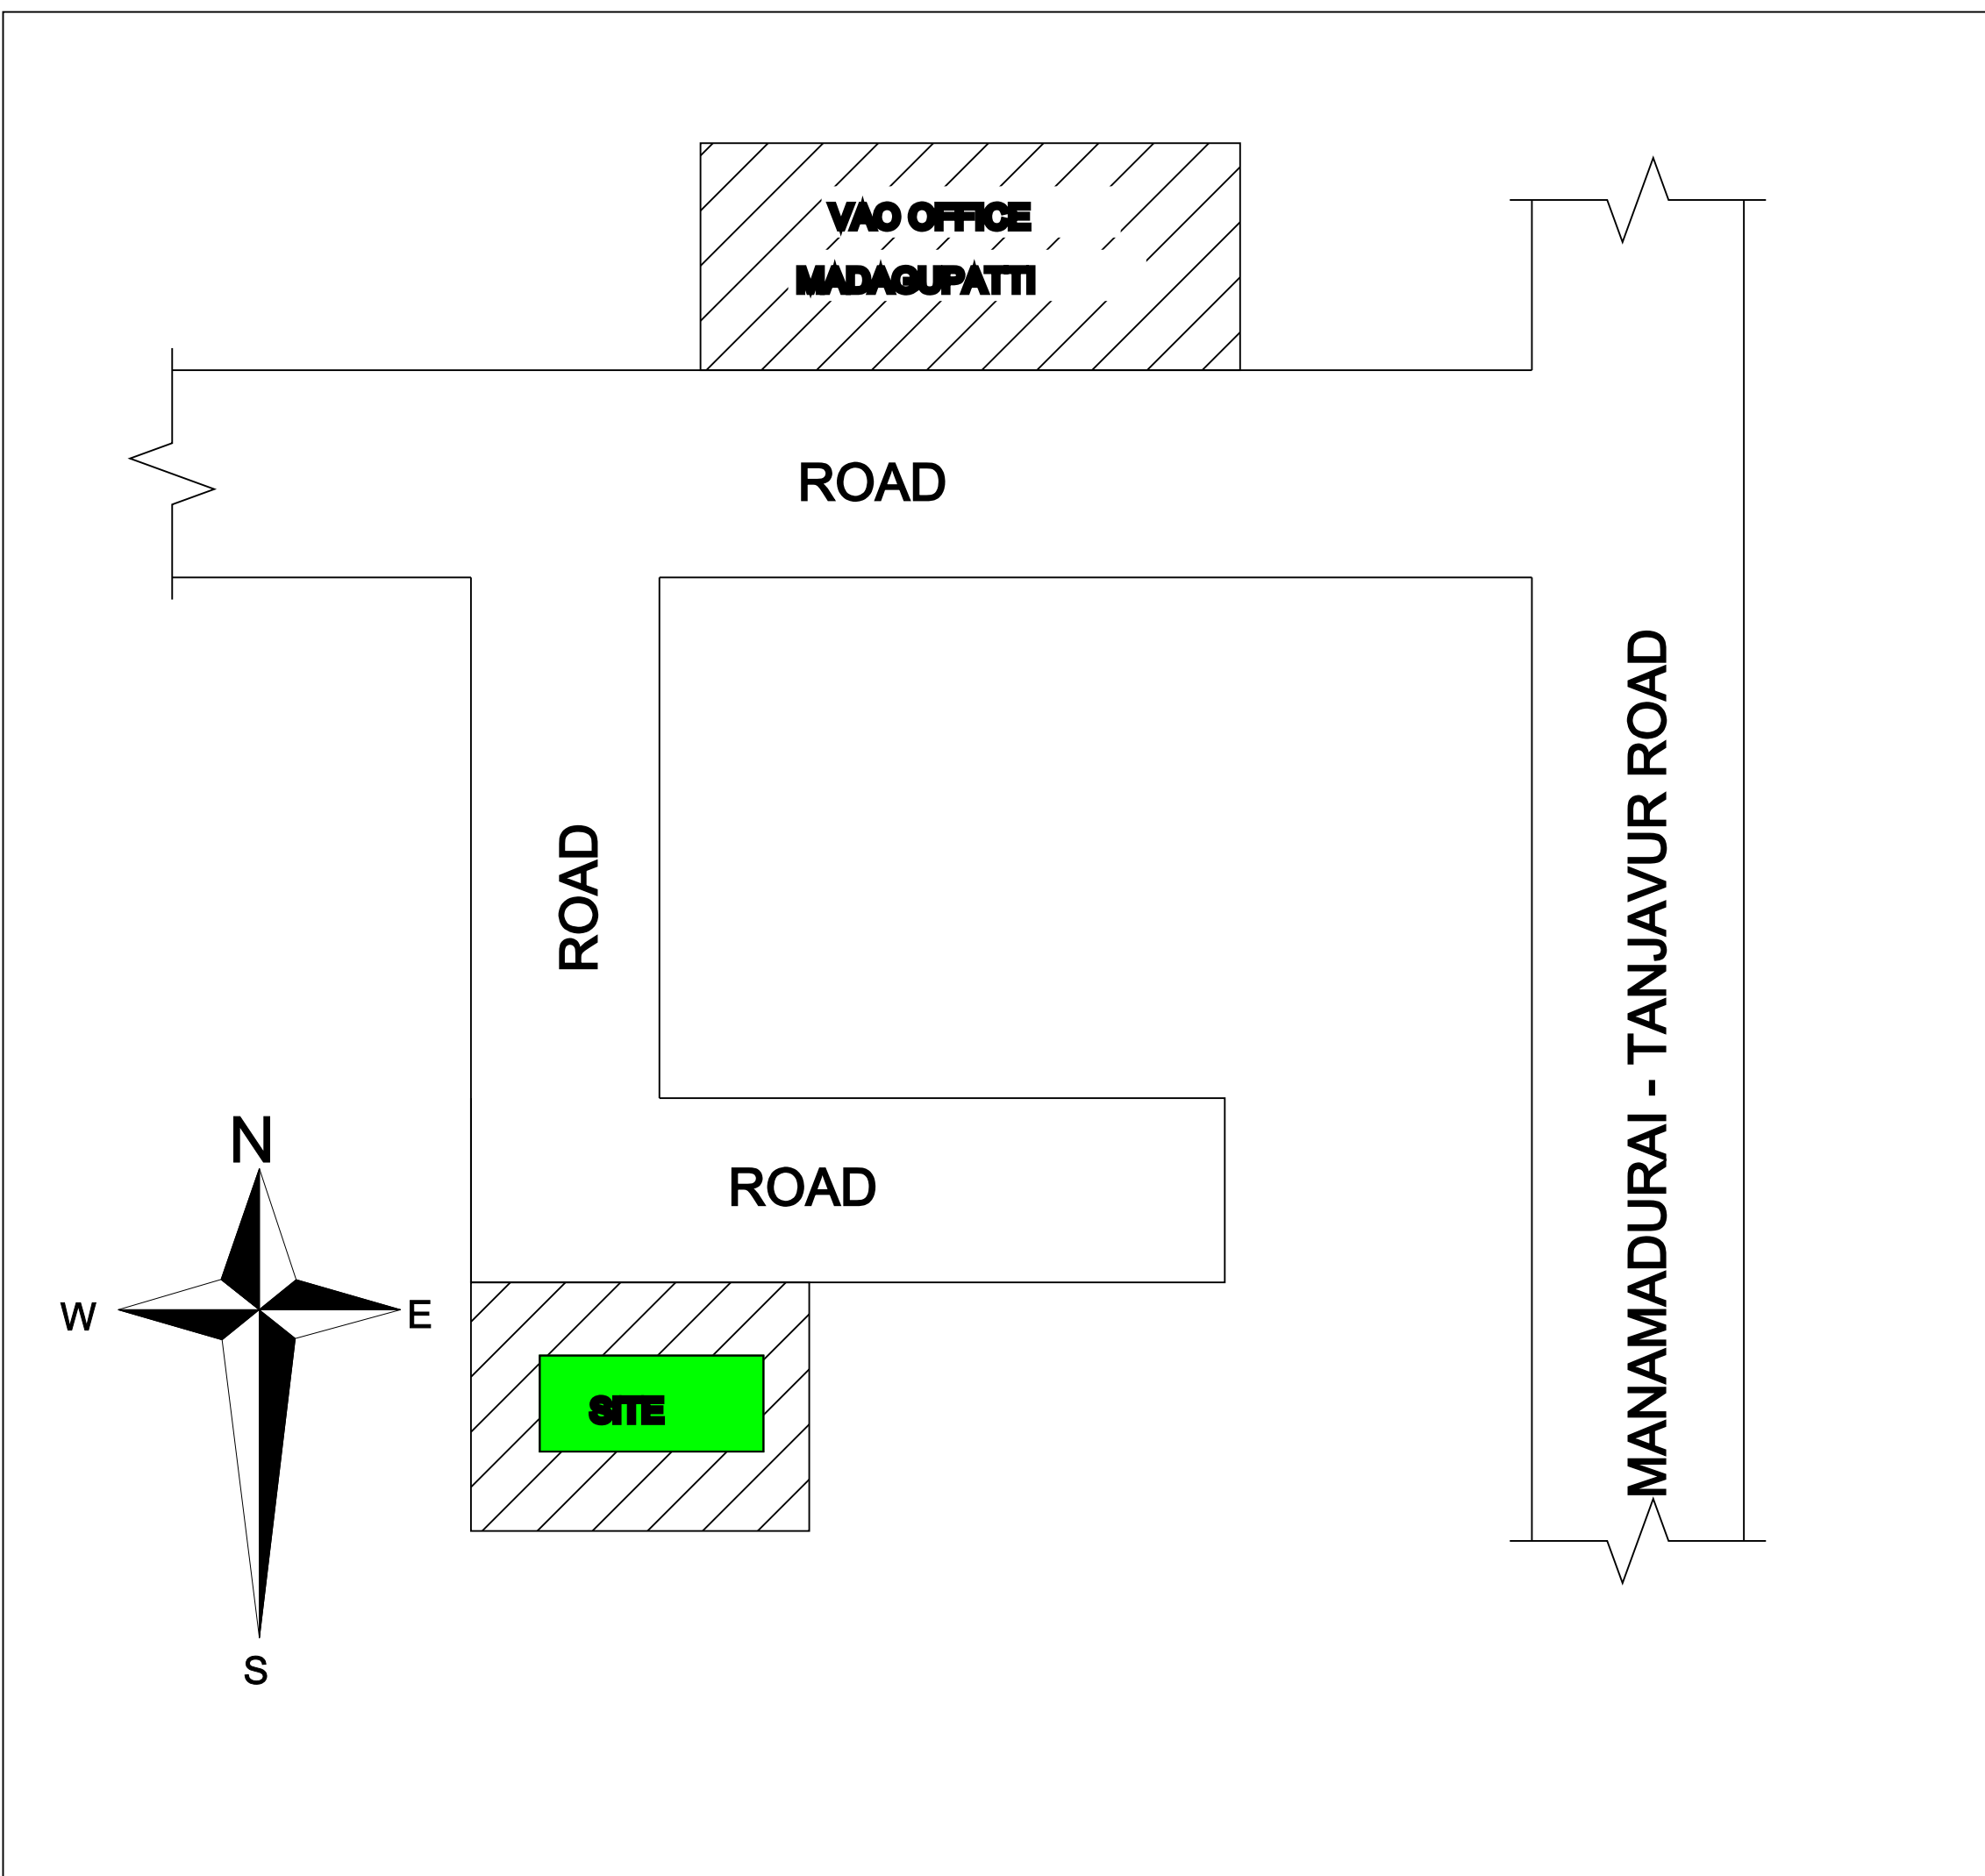
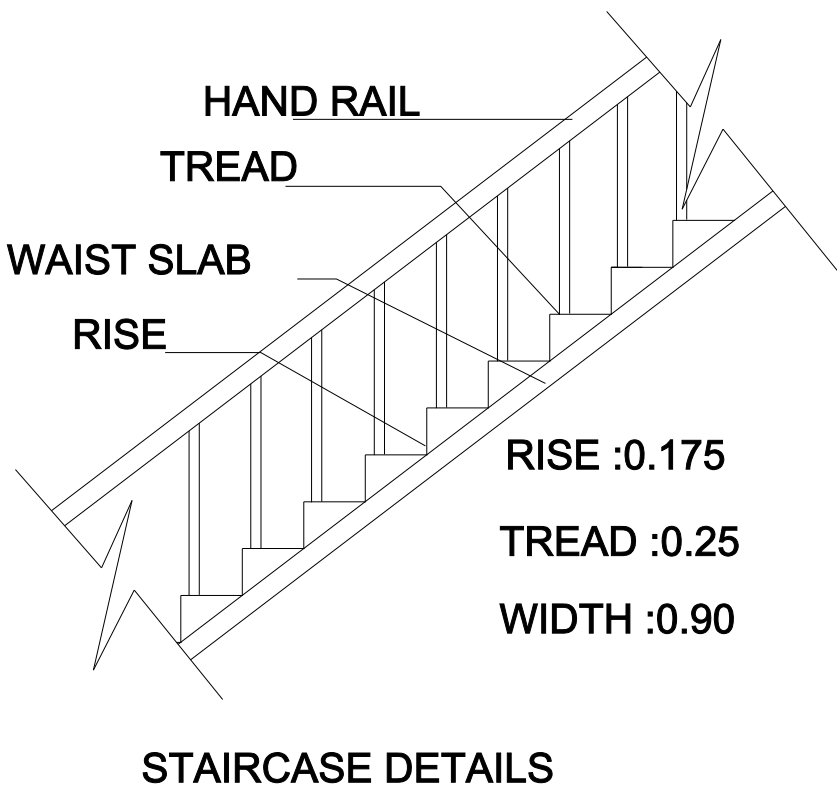
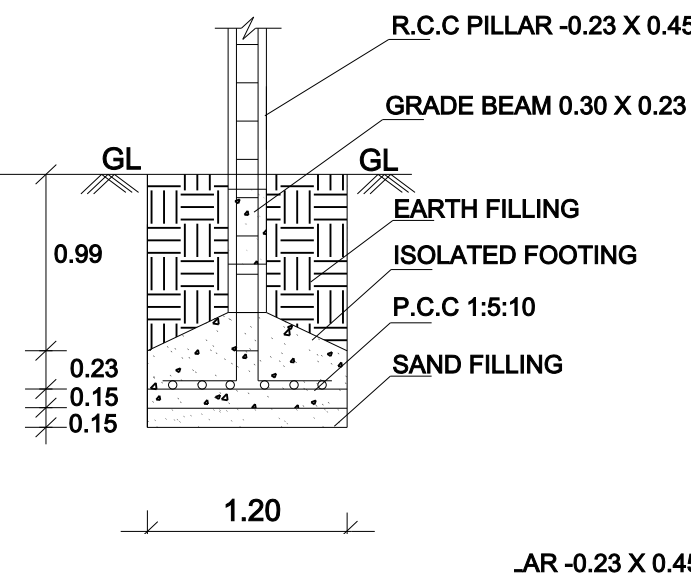
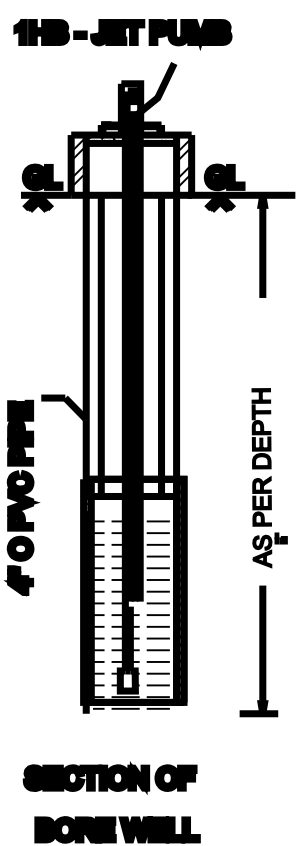
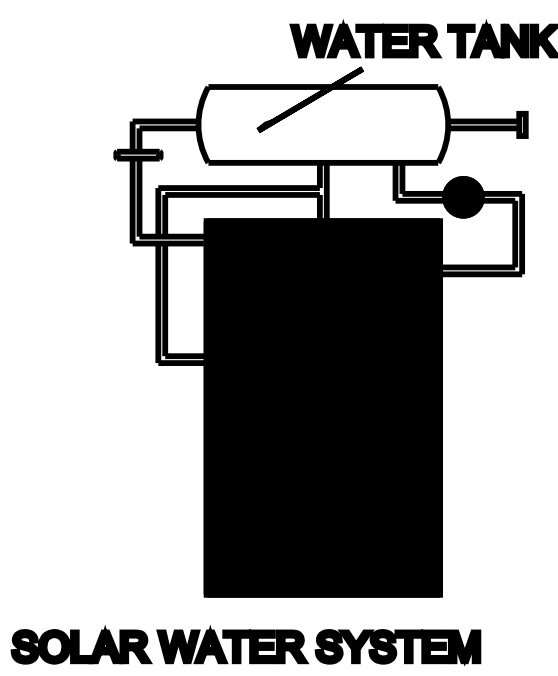
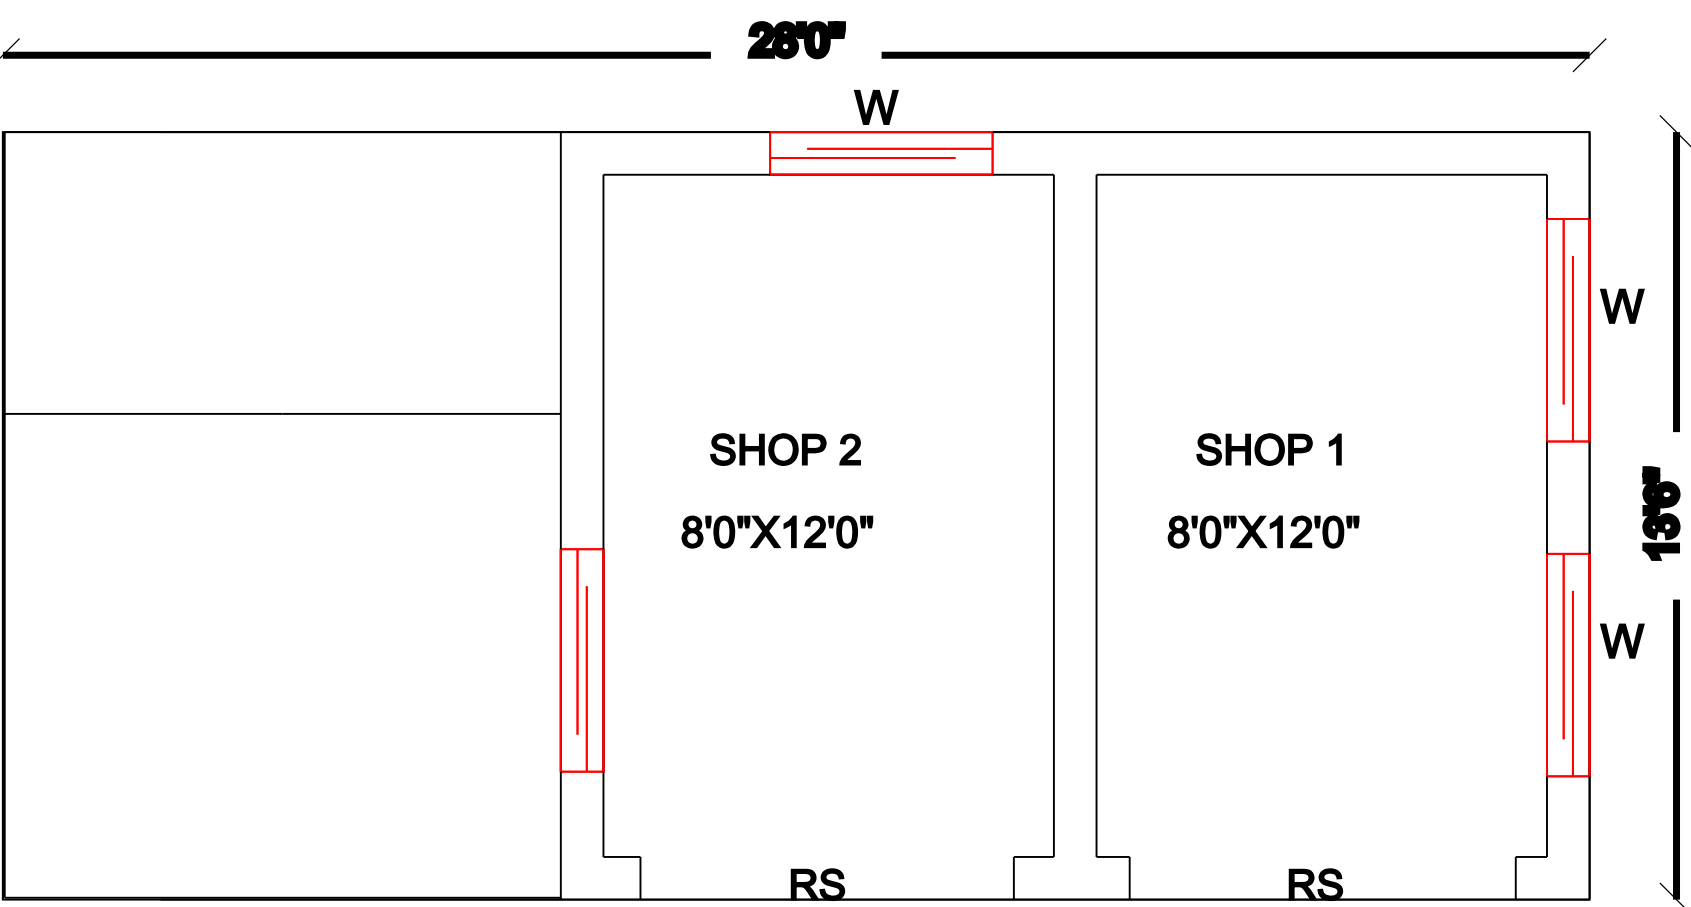
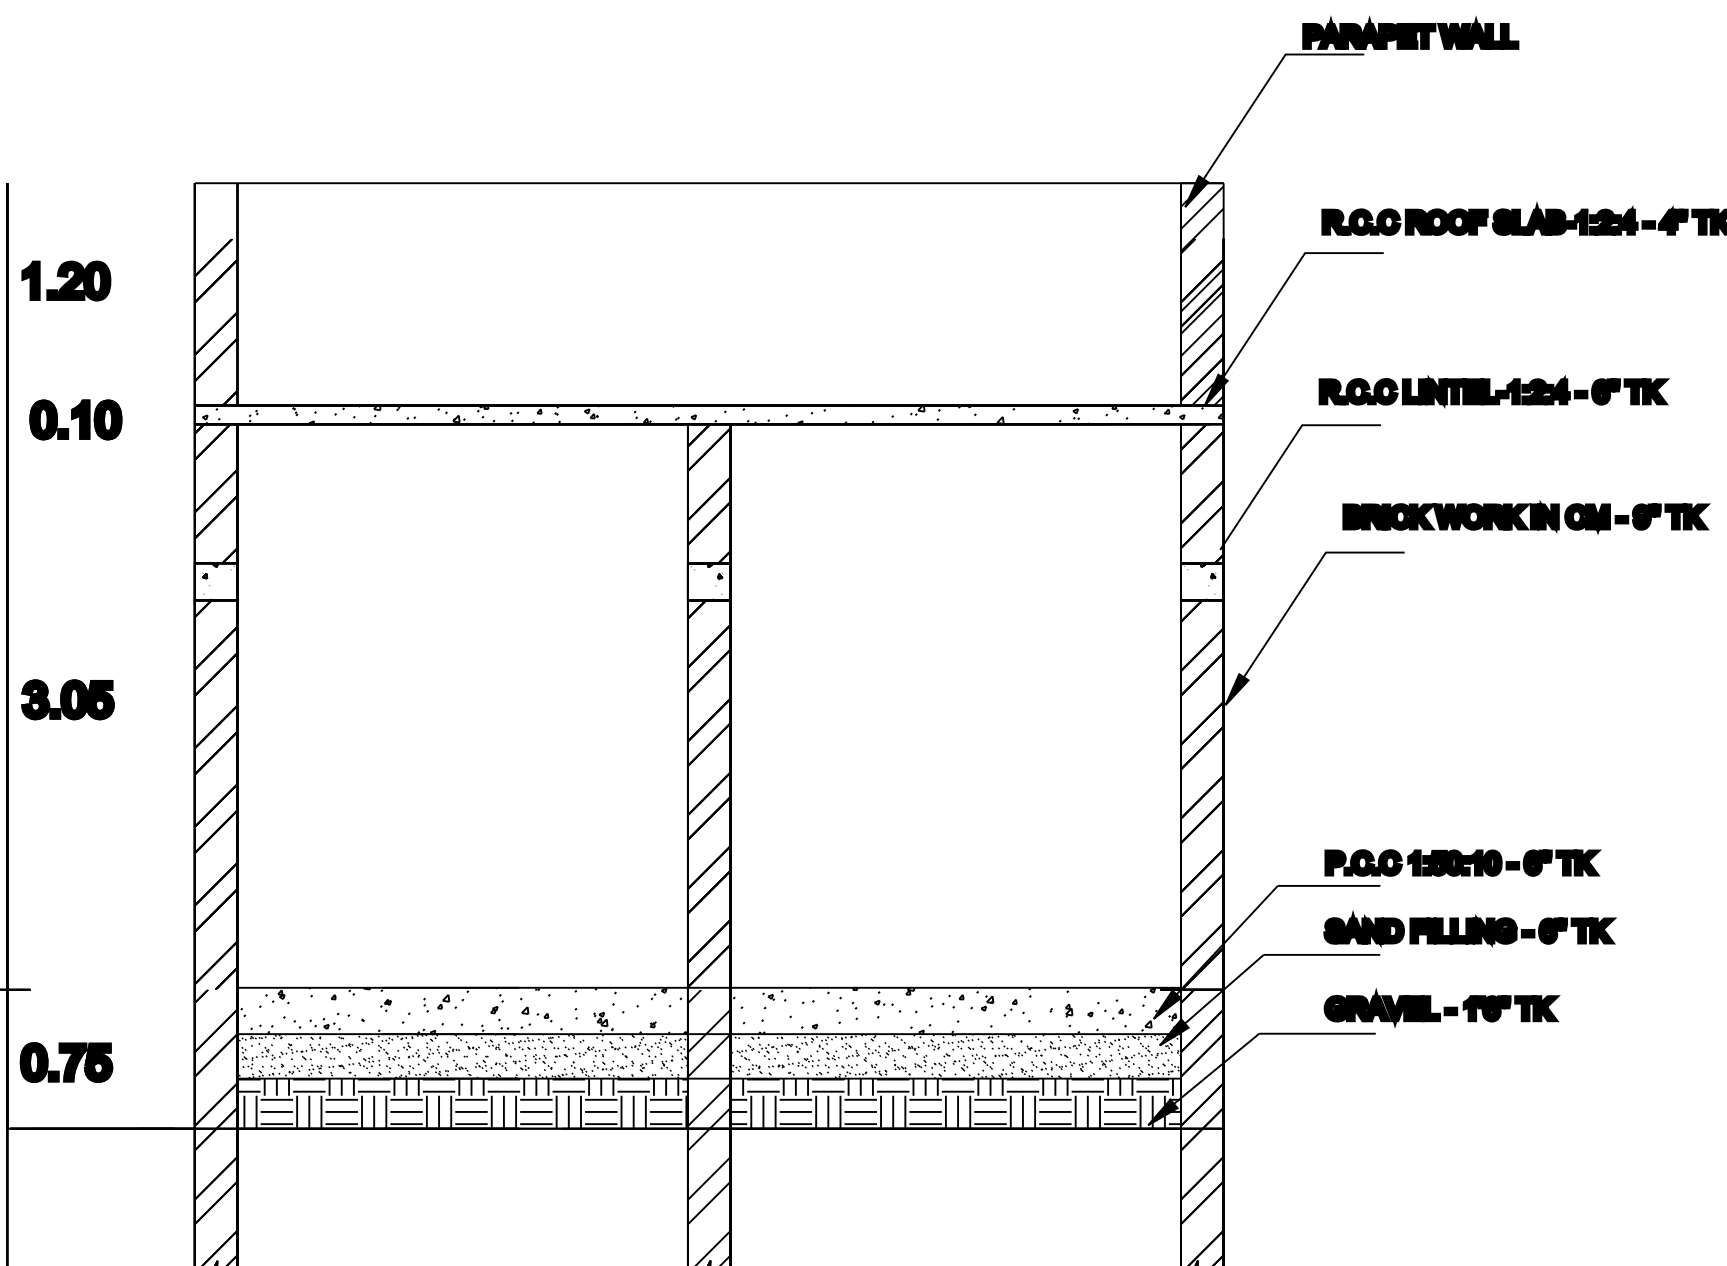


PLAN SHOWING THE PROPOSED CONSTRUCTION OF R.C.C BUILDING AT S.NO:9/53A1C,
PATTA NO:1229,PLOT NO:2,ANAKKODI NAGAR,SINGINIPATTI VILLAGE,PERUNGUDI GROUP,
PERUNGUDI PANCHAYAT,SIVAGANGAI TALUK , SIVAGANGAI DISTRICT.

SCALE : 1:100 (ALL DIMENSIONS ARE IN METRE).

APPLICANT NAME : Mr.M.SYEDALI.

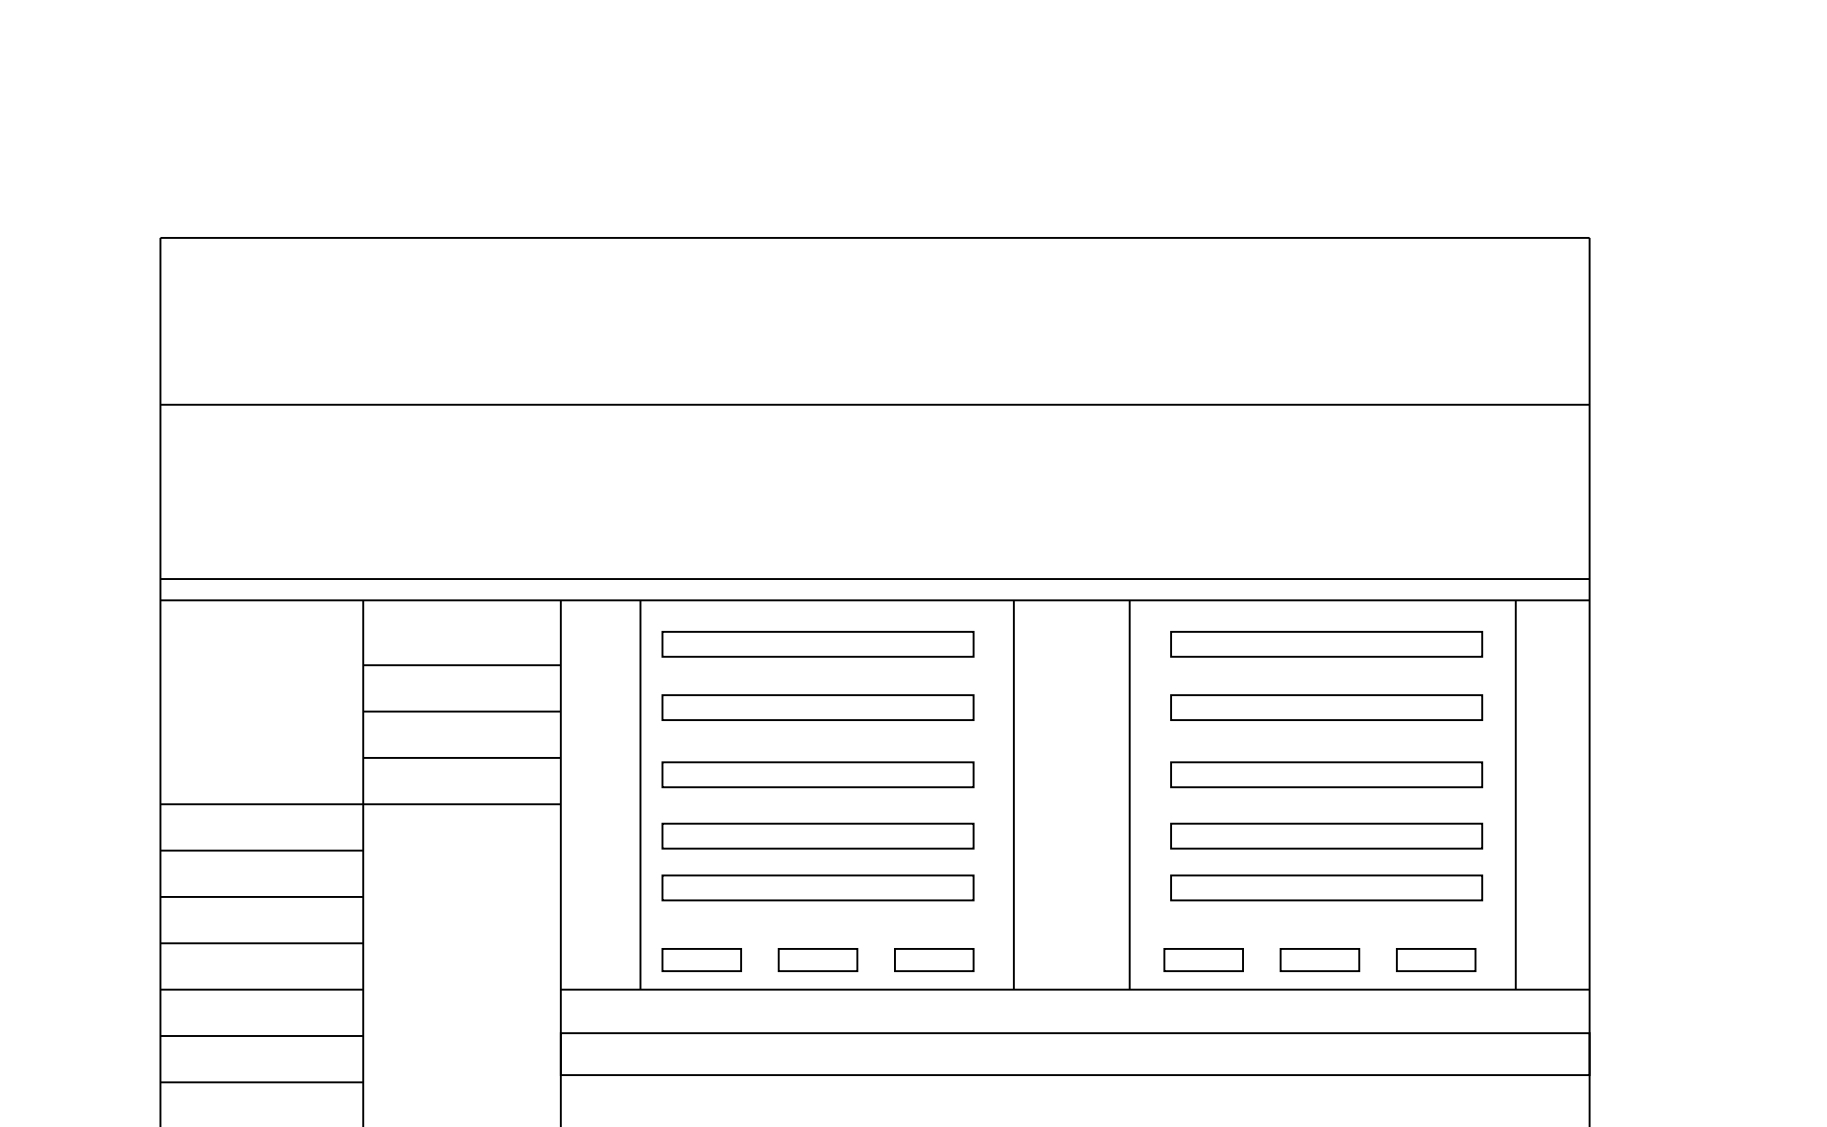

CASE TYPE : NEW PROPOSAL		
PLOT USE : COMMERCIAL		
DWELLING UNITS : 0 -NOS		
AREA OF THE PLOT : 1750.00		
SCHEME/AREA SCHEME/AREA		
LAYOUT APPROVAL NUMBER : DATE :		
JOINERY DETAILS	METRE	
MD - CW DOOR	1.10 X 2.10	
D - CW DOOR	0.90 X 2.10	
W - CW WINDOW	1.22 X 1.22	
V - VENTILATOR	0.90 X 0.60	
AREA DETAILS	SFT	SQM
SITE AREA (As per doc)	1750.00	162.64
SITE AREA (As per patta)	1750.00	162.64
SITE AREA (AS PER SITE)	1750.00	162.64
PRO BUILD GF	381.33	35.44
OPEN AREA	1406.54	130.72

APPLICANT: Mr.M.SYED ALI

Mr.T.N.BHARATHIDASAN

B.E.,M.SC(VALUATION),C.ENGG.(I) M.I.E., F.I.V.,
CHARTERED ENGINEER & APPROVED VALUER
REGISTER ENGINEER NO:112/LS/2019/00002
330, GOMATHI ANNEX, GANDHI ROAD
SIVAGANGAI-630561, PH.NO:94430 94330

ENGINEER