
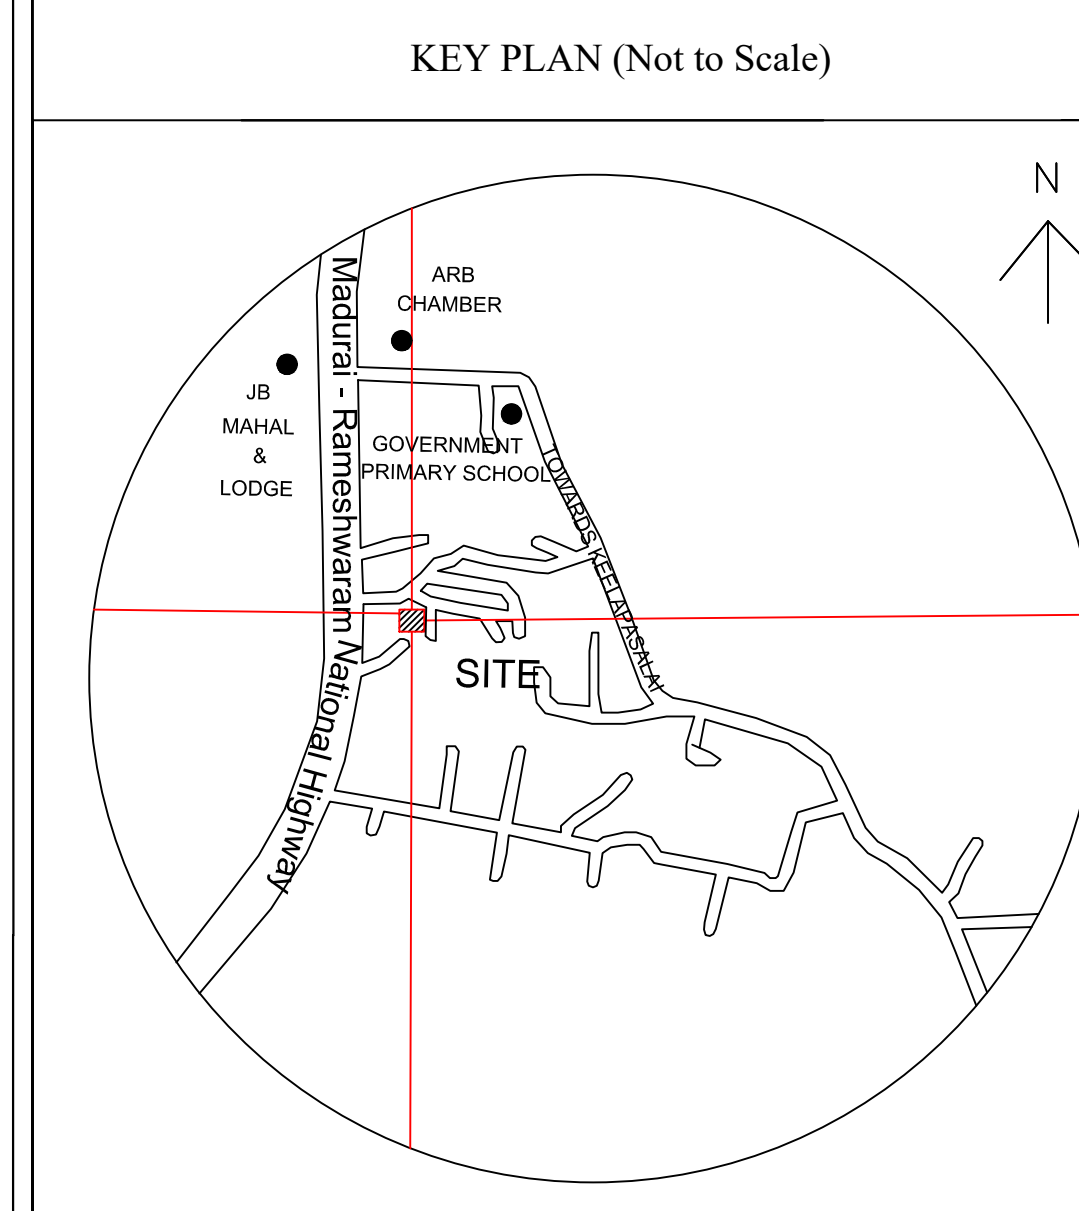


PLAN SHOWING THE PROPOSED CONSTRUCTION OF GROUND FLOOR R. C. C ROOF RESIDENTIAL BUILDING IN
NEW SURVEY NO. 219/2, SANGAMANGALAM VILLAGE, ARASANENTHAL GROUP, KELAPASALAI VILLAGE
PANCHAYAT, MANAMADURAI PANCHAYAT UNION, SIVAGANGAI DISTRICT, TAMIL NADU.

SCHEDULE OF JOINERY (IN cm)				
Description		Size	Sill	Top
M.D	Main Door	120 x 210	-	210
G.D	Grill Door	100 x 210	-	210
D1	Door	090 x 210	-	210
D2	Door	075 x 210	-	210
O	Opening	090 x 210	-	210
W1	Window	150 x 120	090	210
W2	Window	090 x 120	090	210
V	Ventilator	060 x 060	150	210

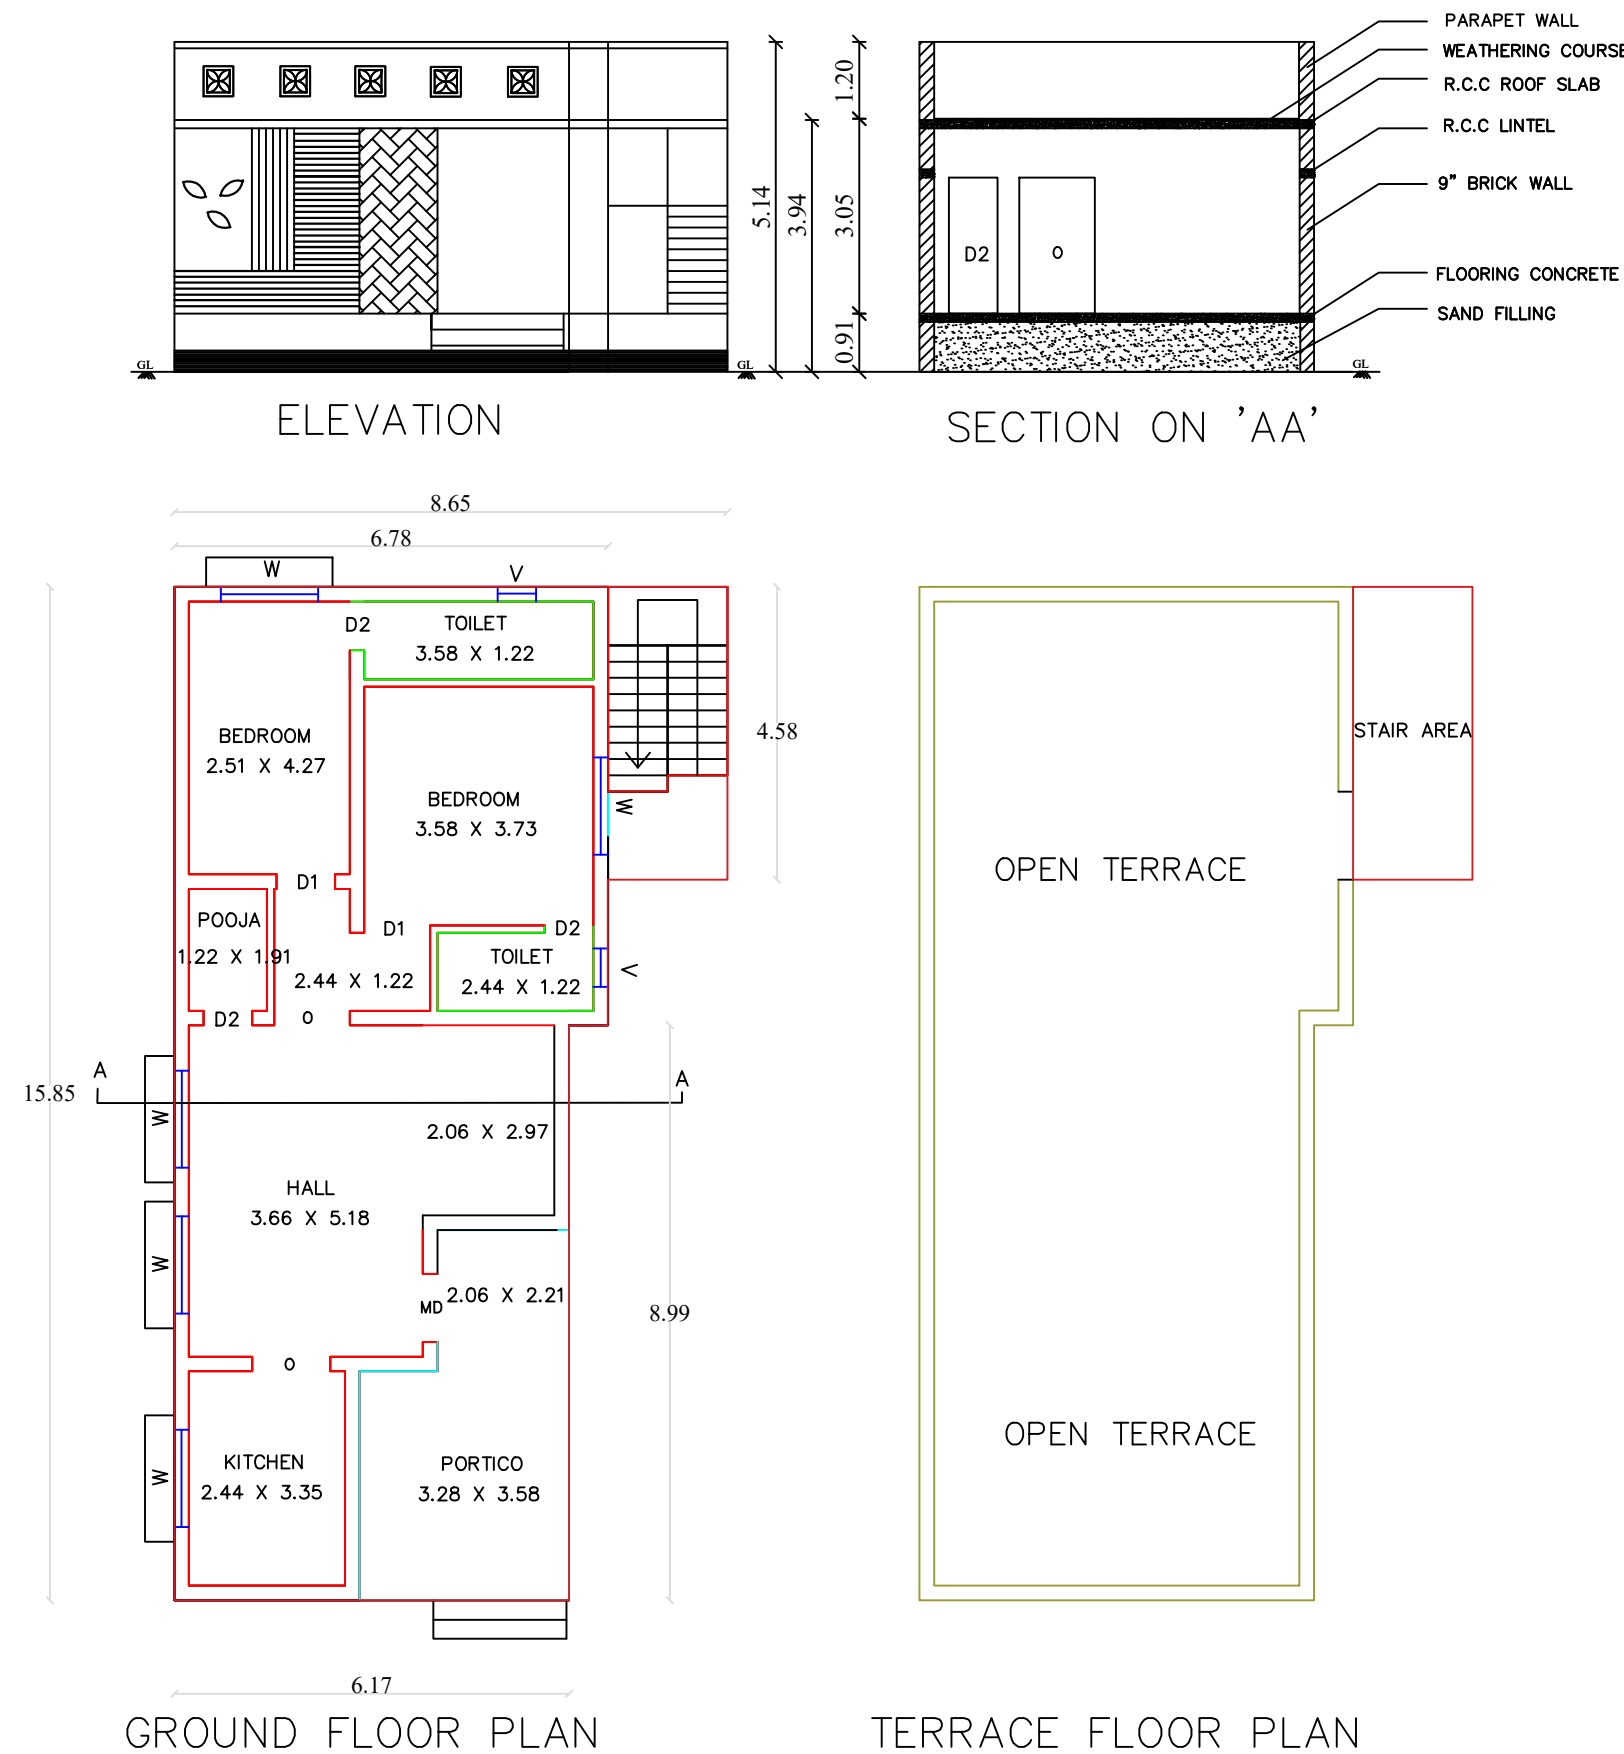

AREA STATEMENT	SQ.FT	SQ.M
As Per Document (Site)	2604.00	241.92
As Per Patta (Site)	2604.88	242.00
Proposed G.F Area	1190.00	110.55
Proposed F.F Area	-	-
Open Space Area	1414.00	131.37

$$FSI = \frac{94.27 \text{ SQM}}{241.92 \text{ SQM}} = 0.390 < 2.0$$

APPLICANT DETAILS & SIGNATURE



Mr. R. KARUNAKARAN S/O RAMACHANDRAN

REGISTERED ENGINEER



Er.R.MAJOR PREMNATH M.E.,
Building Regulation Consultant | Registered Engineer - Grade II
Manamadurai Municipality | Reg. No. 185/LS/2023/00001

Office Use - Building Plan Permit

Roc No: 13/2024-2025 | B.A.No: 13/2024-2025

President - Radha Senthilkumar

Executive Officer / Keelapasalai Village Panchayat
Manamadurai Block Panchayat, Sivagangai District

ARAM BUILDING SERVICES
 Manamadurai, Sivagangai District, Tamil Nadu, IN.
 Cell: 99 52 58 58 69

