
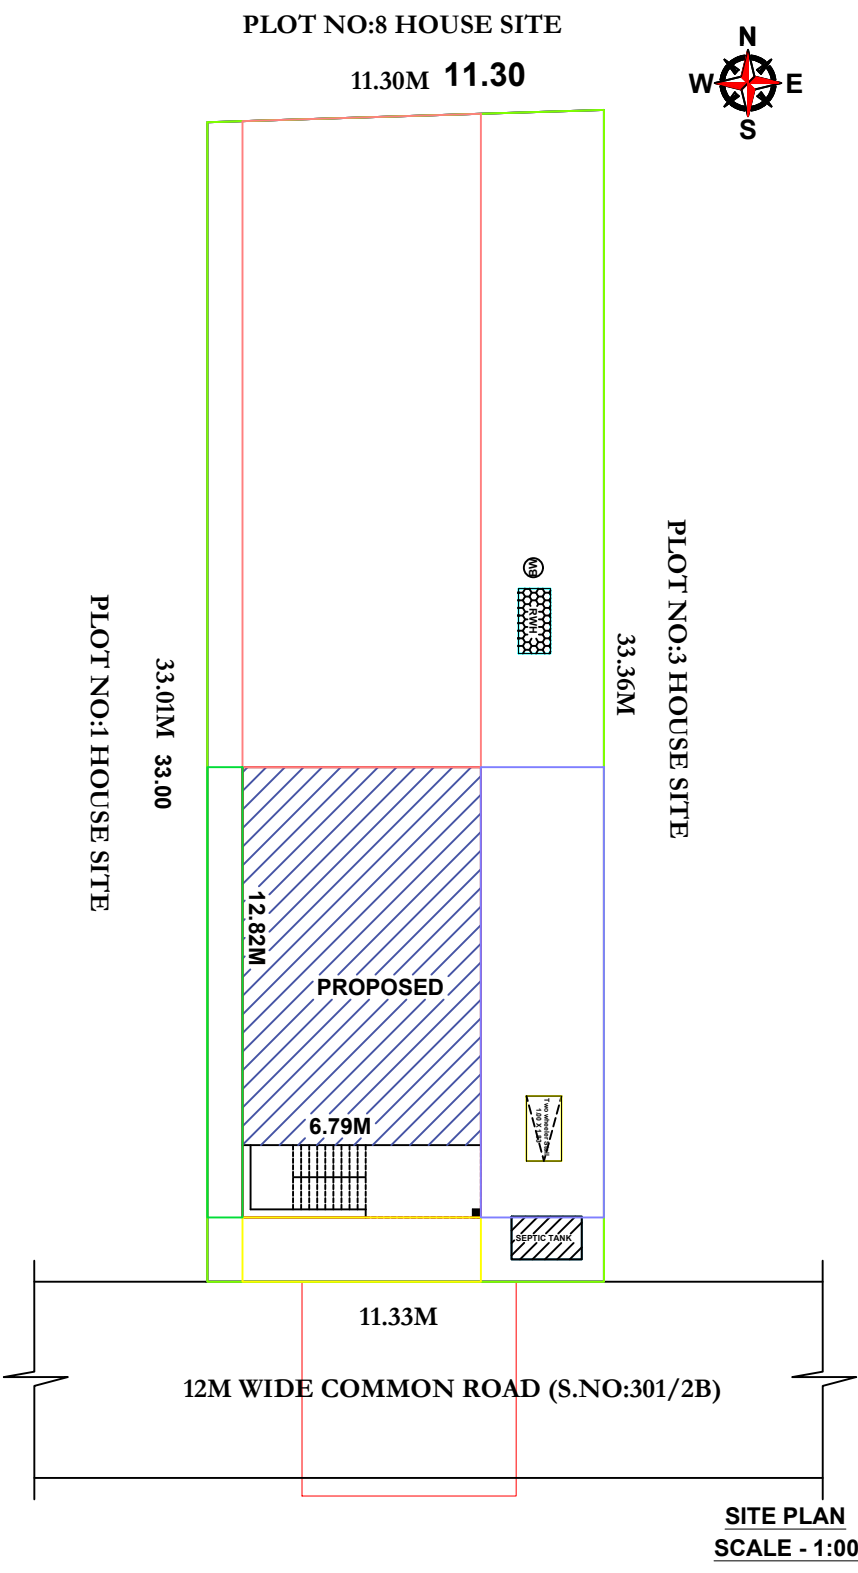
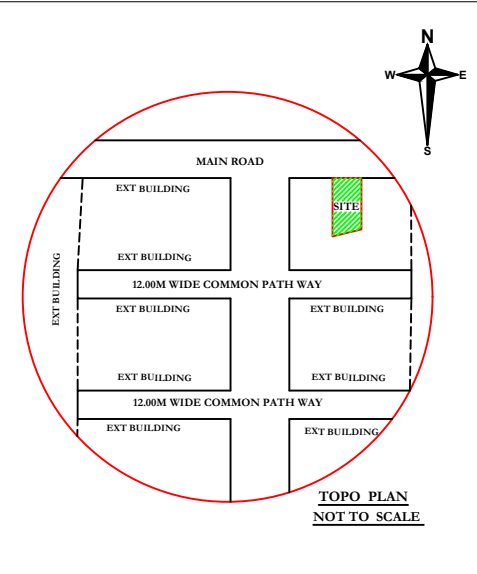
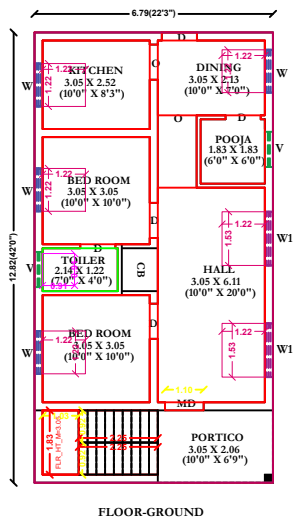
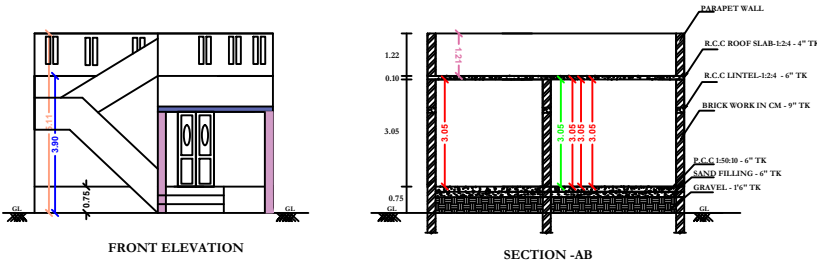


PLAN SHOWING THE PROPOSED CONSTRUCTION OF A R.C.C ROOF RESIDENTIAL IN GROUND FLOOR
IN OLD S.NO : 301/10-PART, PLOT NO:2, ANBU NAGAR, KAYAOODAI VILLAGE, MUDIKKARAI
PUTHUKULAM ULKADADI, KURUNTHANIVARIYANTHAL GROUP, MUDIKKARAI PANCHAYAT,
KALAYARKOVIL TALUK, SIVAGANAGAI DISTRICT.
APPLICANT : Mr.M.ALAGAR SAMY & Mrs.G.CHITRA

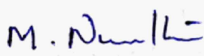

SHEET NO: 01 / 01				
NOTE : ALL DIMENSIONS ARE IN METRE				
AREA STATEMENT		SQ.M	SQ.FT	
DOCUMENT AREA		379.49	4084.83	
SITE AREA		374.81	4034.45	
PATTA AREA		379.49	4084.83	
PROPOSED RESIDENTIAL BUILDING AREA				
DESCRIPTION	FSI (SQ.M)	NON-FSI (SQ.M)	TOTAL (SQ.M)	TOTAL (SQ.FT)
PRO GROUND FLOOR	87.05	-	87.05	937.00
PRO FIRST FLOOR	-	-	-	-
TERRACE FLOOR	-	-	-	-
TOTAL AREA	87.05	-	87.05	937.00
TOTAL FSI AREA = 87.05 SQ.M				
FLOOR SPACE INDEX= 87.05 / 379.49 = 0.22				
LAYOUT APPROVAL NUMBER :				
KOPPU NO:		DATE :		
PLOT REGULATION - N.K.NO:2644/2021 - DATE:02.02.2022				
OLD BUILDING APPROVAL NO:				
JOINERY SCHEDULE				
MD -MAIN DOOR :1.37X2.13				
D - DOOR :0.91X2.13				
D1 -DOOR :0.75X2.13				
W - WINDOW :1.22X1.22				
W1- WINDOW :0.91X1.22				
V -VENTILATOR :0.76X0.76				
RS- ROILING SHATTER :3.05X2.13				
FOUNDATION - COLUMN FOOTING				
BRICK WORK - C.M 1:5 FOR SUPER STRUCTURE				
PLASTERING - C.M 1:5 FOR WALLS & C.M 1:3 FOR CEILING				
R.C.C WORK - USING 20MM HBGS JELLY IN C.C:1:1.5:3				
WOOD WORK - USING BEST QUALITY OF COUNTRY WOOD				
FLOORING - FINISH WITH VITRIFIED TILES				
ROOFING - COOLING SHEET ROOF				
INDEX :		REFERENCE :		
SITE BOUNDARY 		SCALE : 1:100		
PROPOSED BUILDING 		DATE:		
EXISTING ROAD 				
APPLICANT : Mr.M.ALAGAR SAMY & Mrs.G.CHITRA				
 				
REGISTERED ENGINEER :				
 Er.M.NAVANEETHAN B.E.(CIVIL),C.ENGG.(I), A.M.I.E., CHARTERED ENGINEER., AM 3054813 REGISTER ENGINEER NO:112/L/S/2024/00002 DTCP REG.ENGINEER NO:RE.III/SVG.11/24 48, 5Th SASTHIRI STREET, VALLALAR NARAG, SIVAGANGAI-630561, PH.NO:9994920215 				