



PLAN SHOWING THE EXTENTION OF FIRST FLOOR RESIDENTIAL BUILDING IN S.R.No:231/2D,PATTA NO:2721,KEELAMELKUDI VILLAGE AND PANCHAYAT,MANAMADURAI UNION & TALUK,SIVAGANGAI DISTRICT..(NOTE: EXT BUILDING PLAN APPROVAL BL NO:227/02.02.2024)


APPLICANT NAME : Mr.P.MUTHUKUMAR S/O PITCHAIMUTHU,,

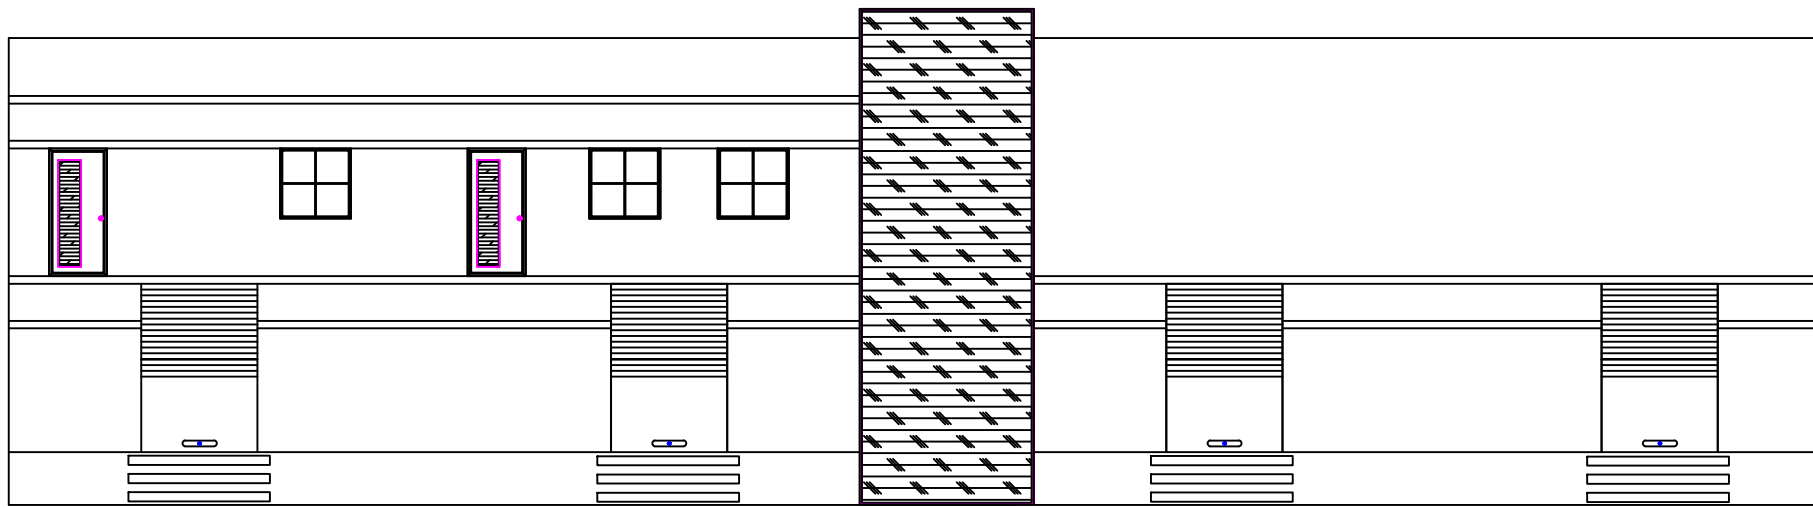


FRONT ELEVATION

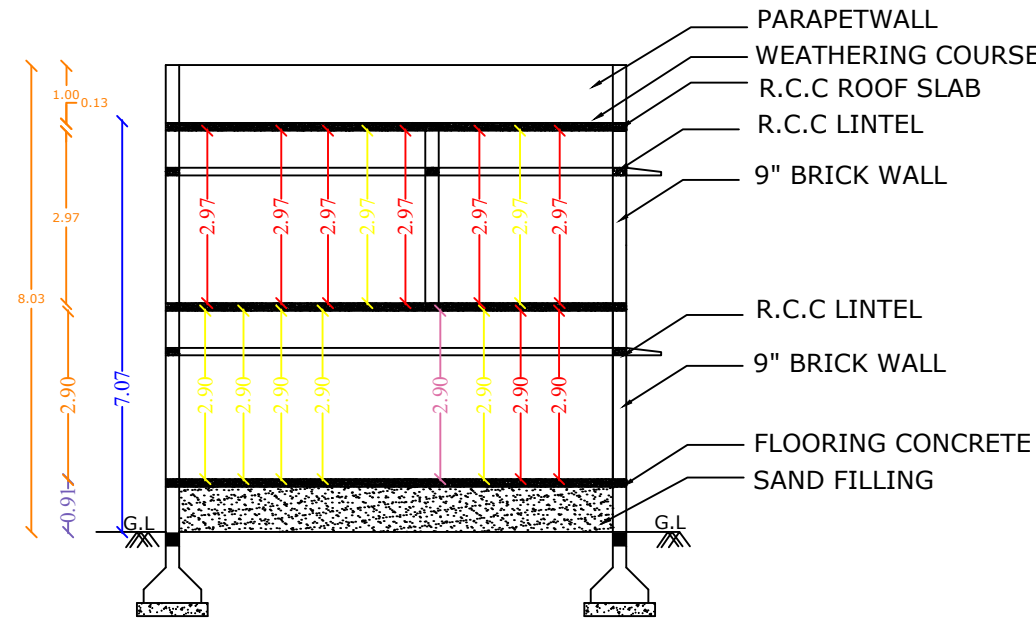

SECTION A-A'

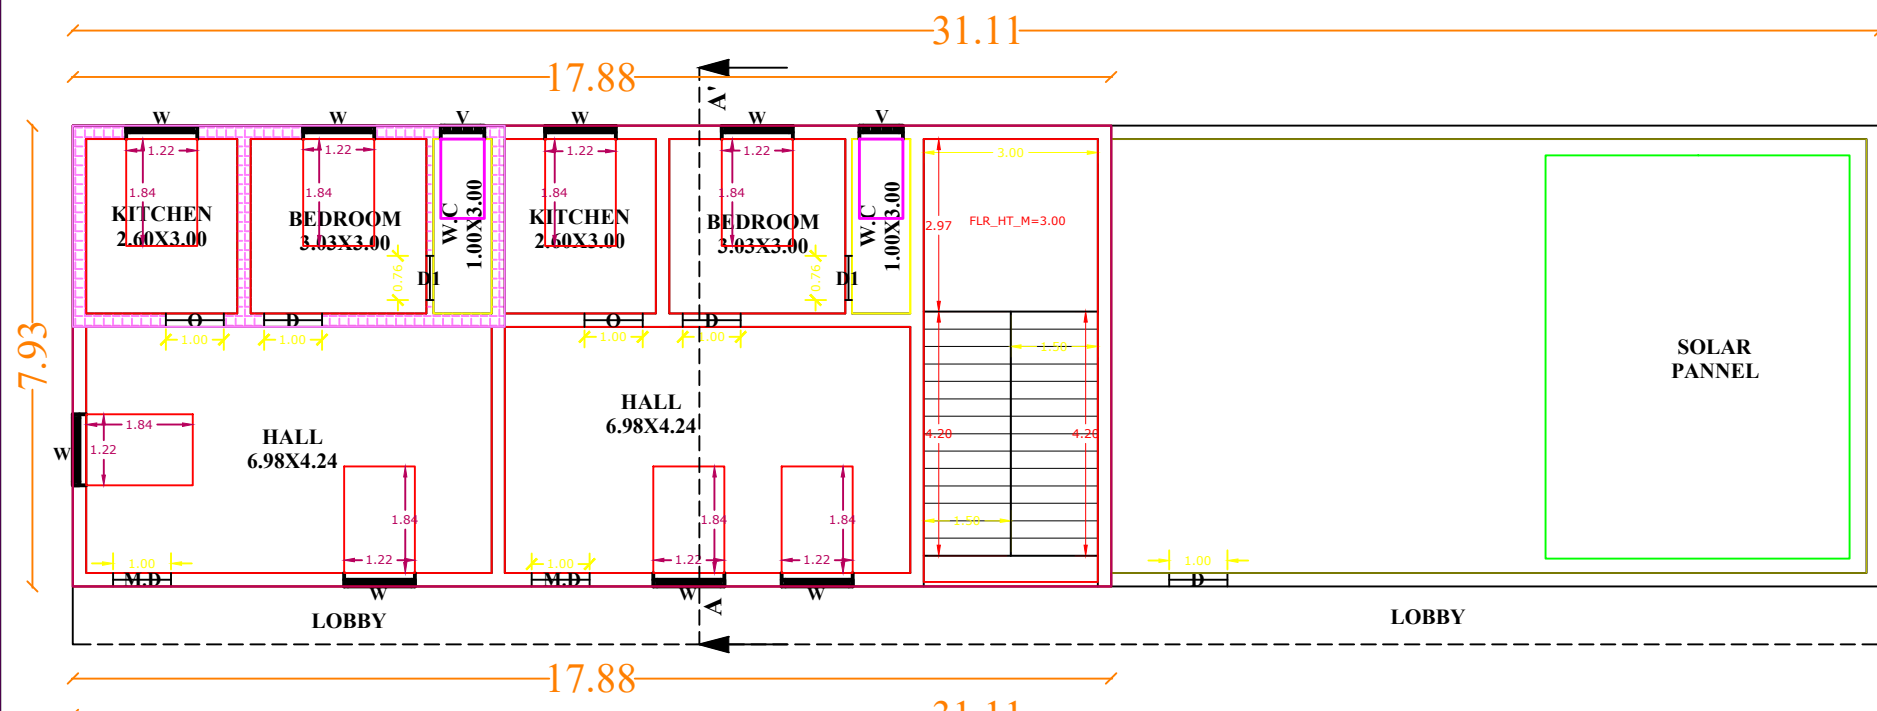


EXT AND EXTN FIRST FLOOR PLAN

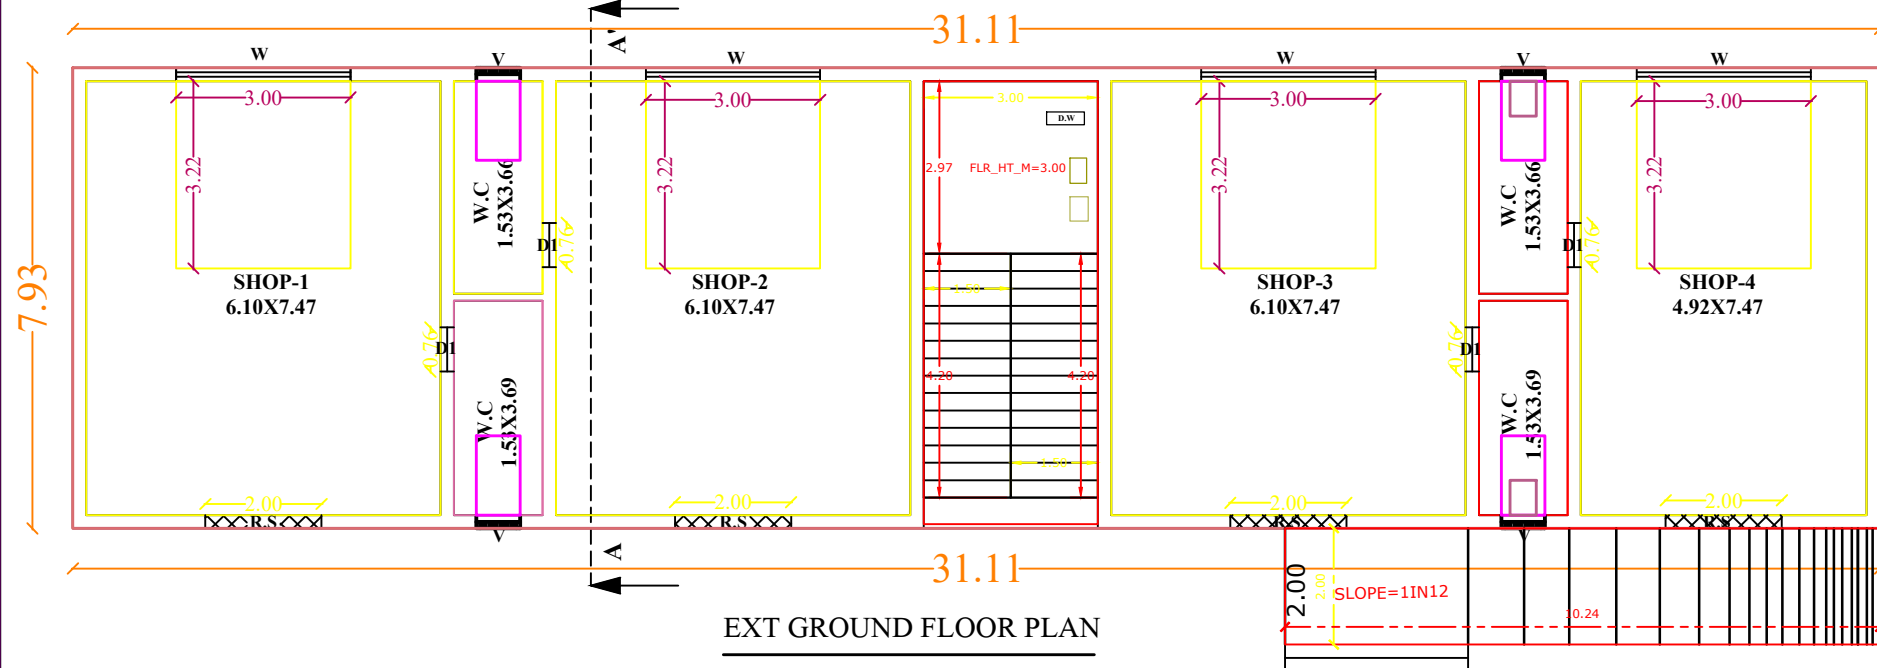


EXT GROUND FLOOR PLAN

SITE PLAN:-
(NOT TO SCALE)

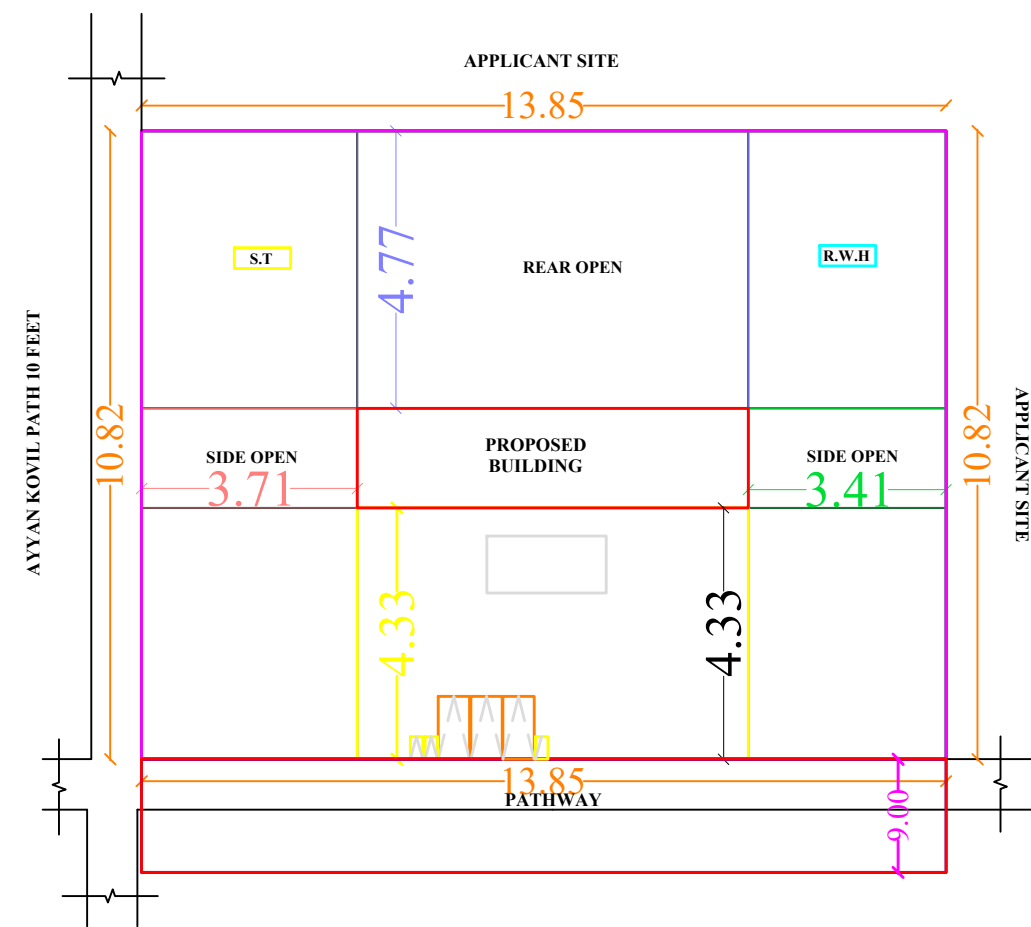

TOPO PLAN:-

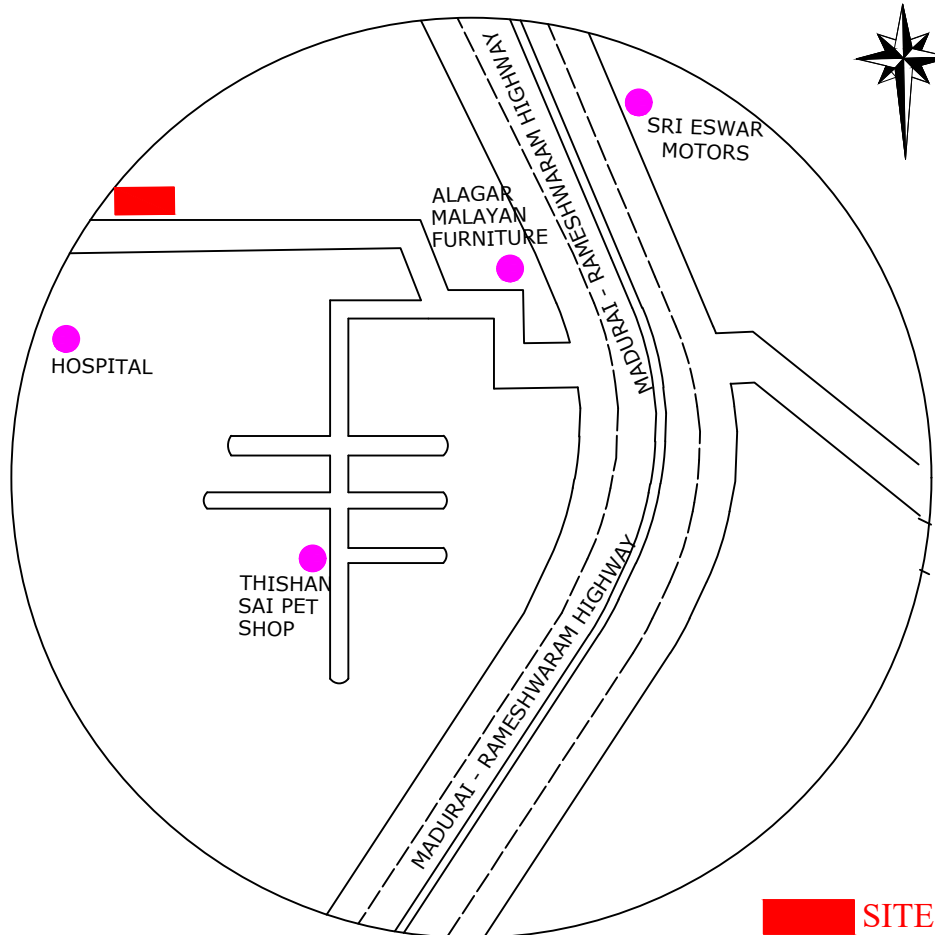

JOINERIES:-

M.D	MAIN DOOR	3'0" X 7'0"	0.91 X 2.13
D	DOOR	3'0" X 7'0"	0.91 X 2.13
D1	DOOR	-	-
W1	WINDOW	4'0" X 4'6"	1.52 X 1.52
W	WINDOW	-	-
V	VENTILATOR	2'4" X 2'4"	0.72 X 0.74
GW	GLASS WINDOW	-	-

AREA DETAILS:-

	SQ.FT	SQ.M
TOTAL AREA AS PER SITE	-- 34444.00	3201.11
EXT GROUND FLOOR AREA	-- 02652.00	0246.46
EXT FIRST FLOOR AREA	-- 00368.00	0034.20
EXTN FIRST FLOOR AREA	-- 01157.78	0107.55
OPEN SPACE AREA	-- 31792.00	2954.65

FOR CALCULATION :-

FSI = $\frac{\text{TOTAL BUILT UP AREA}}{\text{TOTAL PLOT EXTENT}}$

FSI = $\frac{107.55 \text{ SQM}}{3201.11 \text{ SQM}} = 0.03\% < 2.0 \%$

ENGINEER :-

Er. P. Balamurugan
Er.P.BALAMURUGAN, M.E.,Soil
LICENCE No : 185/002-64764 ,
MANAMADURAI MUNICIPALITY.
B2BuildERs
All Under One Roof
90478 41144
b2builders.mnm@gmail.com

APPLICANT SIGNATURE:-

P. Muthukumar
P.MUTHUKUMAR

OFFICE USE ONLY :-

Building plan approval
Roc.no:04/2024-2024
BL.no: 04/2024-2024
/E-signed/
Keelamelkudi President
Keelamelkudi Village Panchayat
Manamadurai Union
Sivagangai District

