



PLAN SHOWING THE PROPOSED CONSTRUCTION OF R.C.C ROOFED TWO HOUSES IN SURVEY NO: 207 / 4 PART,
PATTA SURVEY NO: 207 / 4B1, PATTA NO: 1400 AT VALANAI VILLAGE, VALANAI GROUP, MELAMARUNGOOR
PANCHAYAT, KALAYARKOIL UNION, SIVAGANGAI DISTRICT.
OWNER: Thiru. M. GUNASEKARAN, S/O. MURUGAN. [ALL DIMENSIONS ARE IN 'METER'] SCALE: 1:100


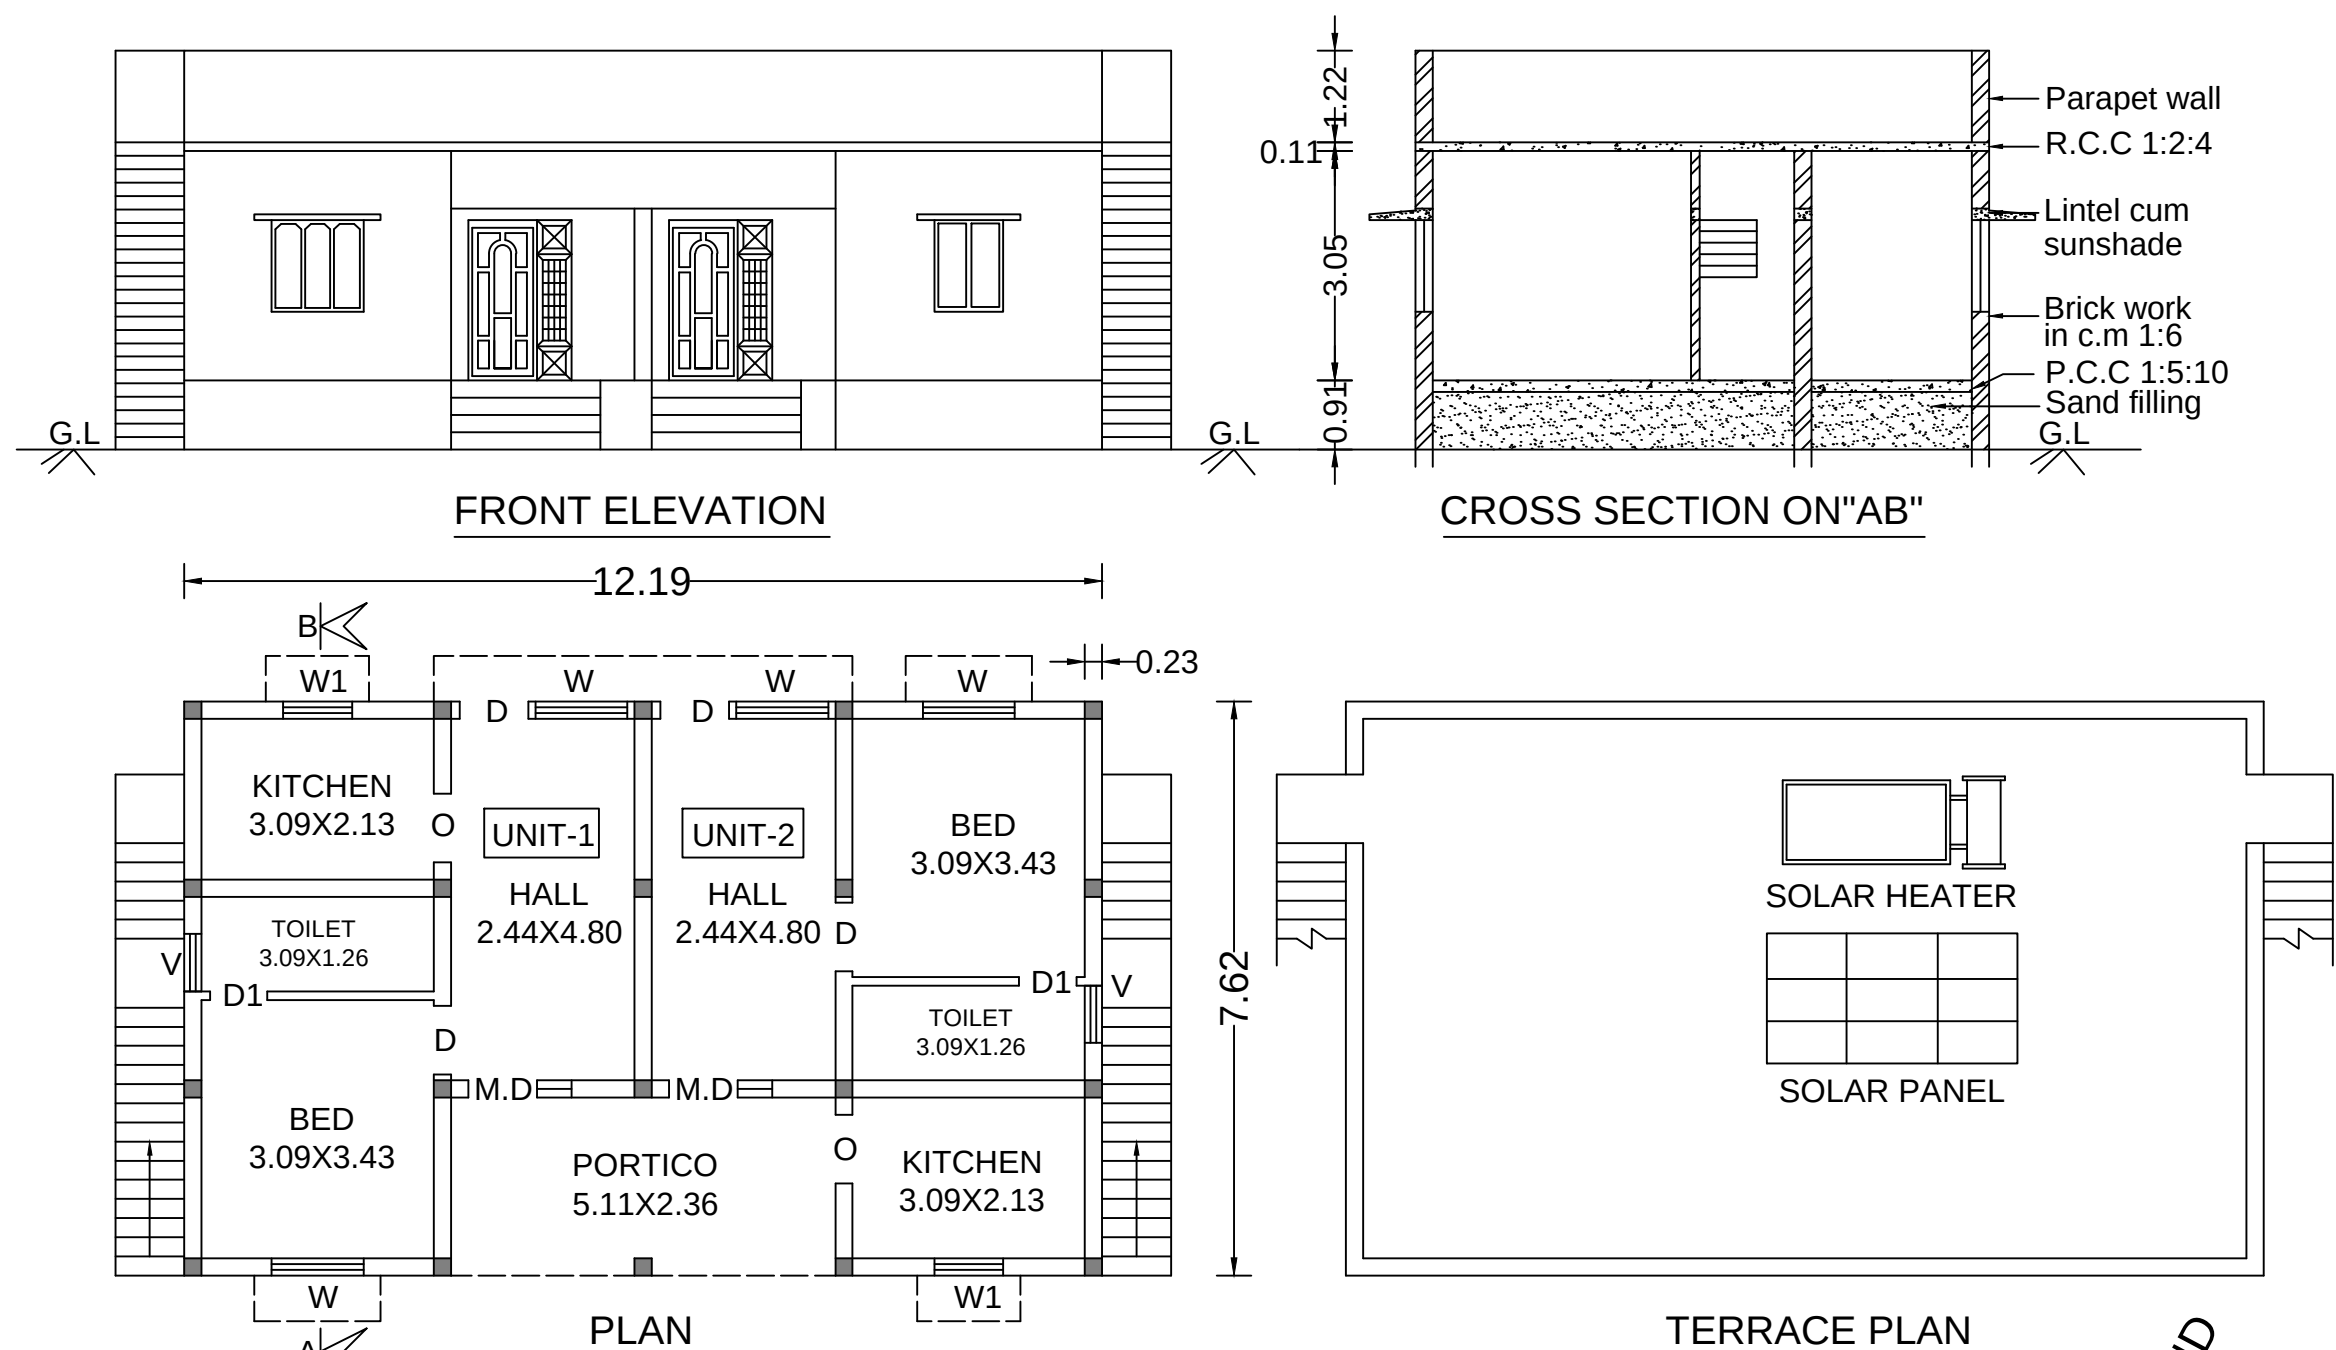


JOINERY DETAILS:

M.D- MAIN DOOR	:1.37X2.13
D - DOOR	:0.91X2.13
D1 -DOOR	:0.75X2.13
W - WINDOW	:1.22X1.22
W1- WINDOW	:0.91X1.22
V -VENTILATOR	:0.76X0.76
O - OPEN	:0.91X2.13

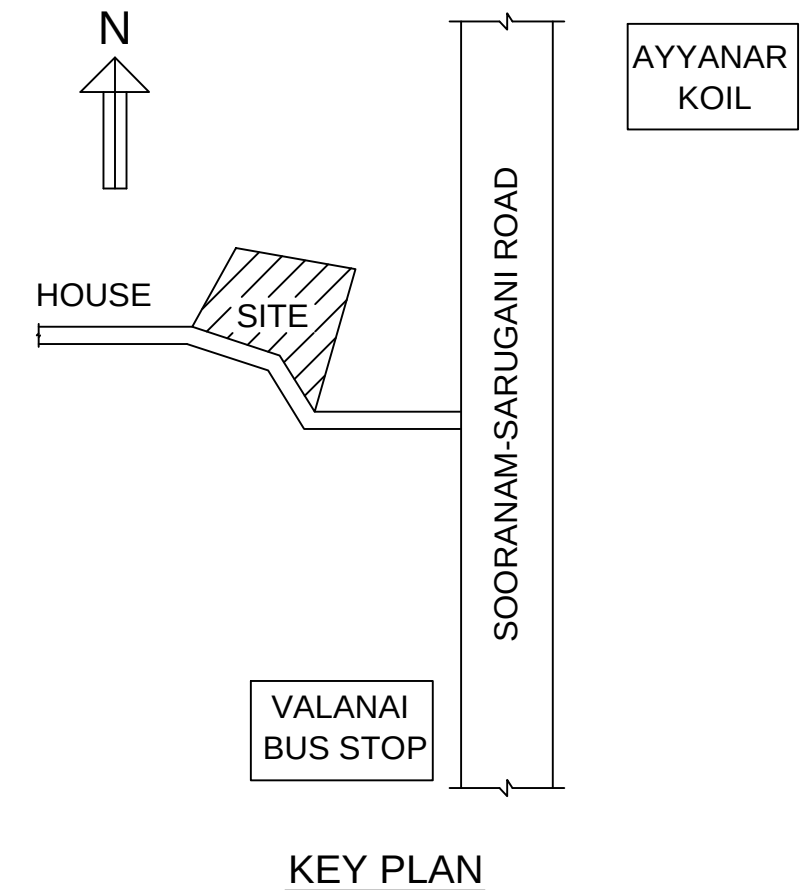

AREA DETAILS	SQ.FT	SQ.M
SITE AREA:		
AS PER DOCUMENT	4305.56	400.00
AS PER PATTA	4305.56	400.00
AS PER SITE	4305.46	399.99
PRO.HOUSES	999.75	92.88
OPEN AREA	3305.81	307.12

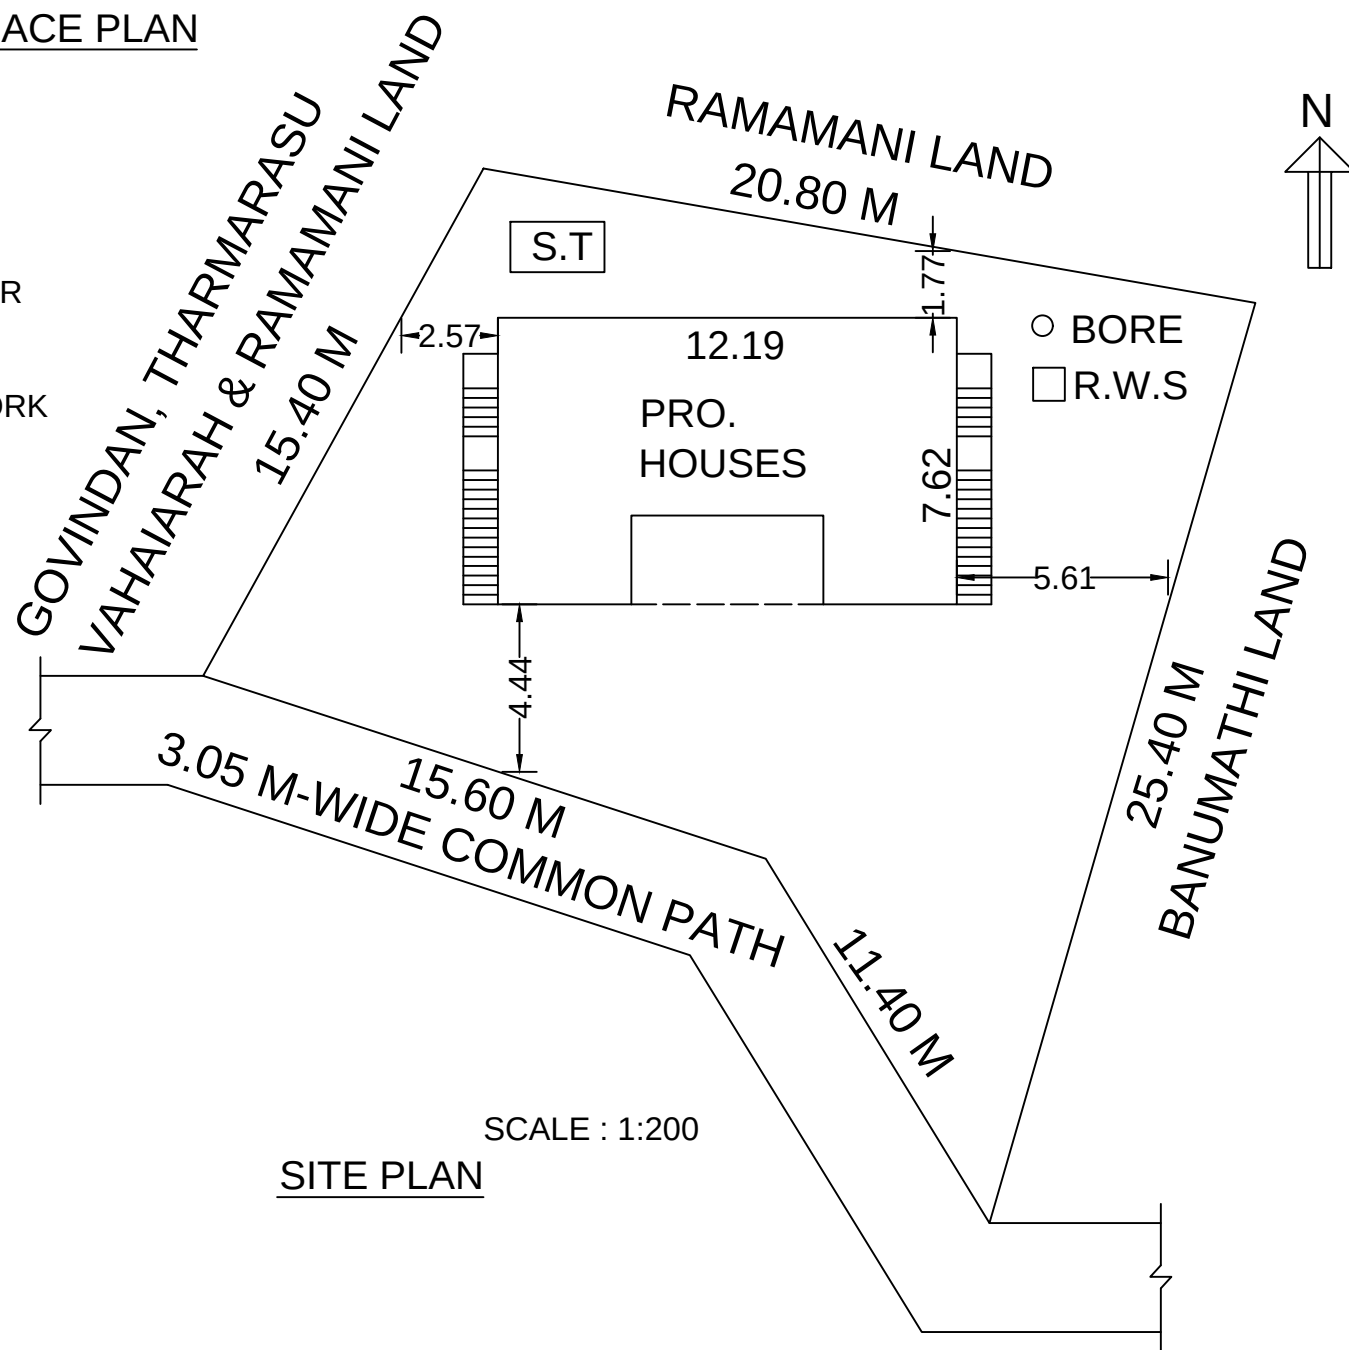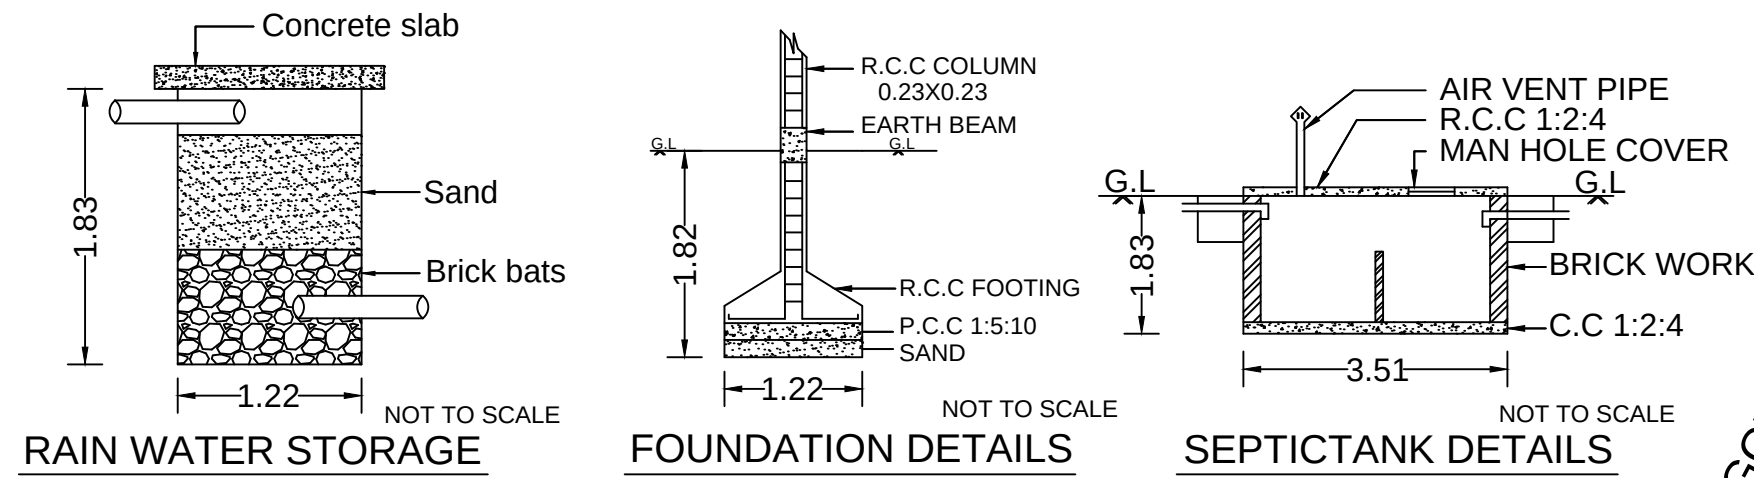

SIGNATURE OF OWNER:

SIGNATURE OF REGISTERED ENGINEER:

OFFICE USE: