




PLAN SHOWING THE PROPOSED CONSTRUCTION OF R.C.C. ROOF RESIDENTIAL BUILDING GROUND FLOOR AND FIRST FLOOR AT OLD SY.NO.251/5A1, NEW SY.NO.251/15, NOW SY.NO.251/15A, OLD PATTA NO.1792, NEW PATTA NO.3945, IN KALLAL VILLAGE, KALLAL PANCHAYAT, KALLAL UNION, KARAIKUDI TALUK, SIVAGANGAI DISTRICT.

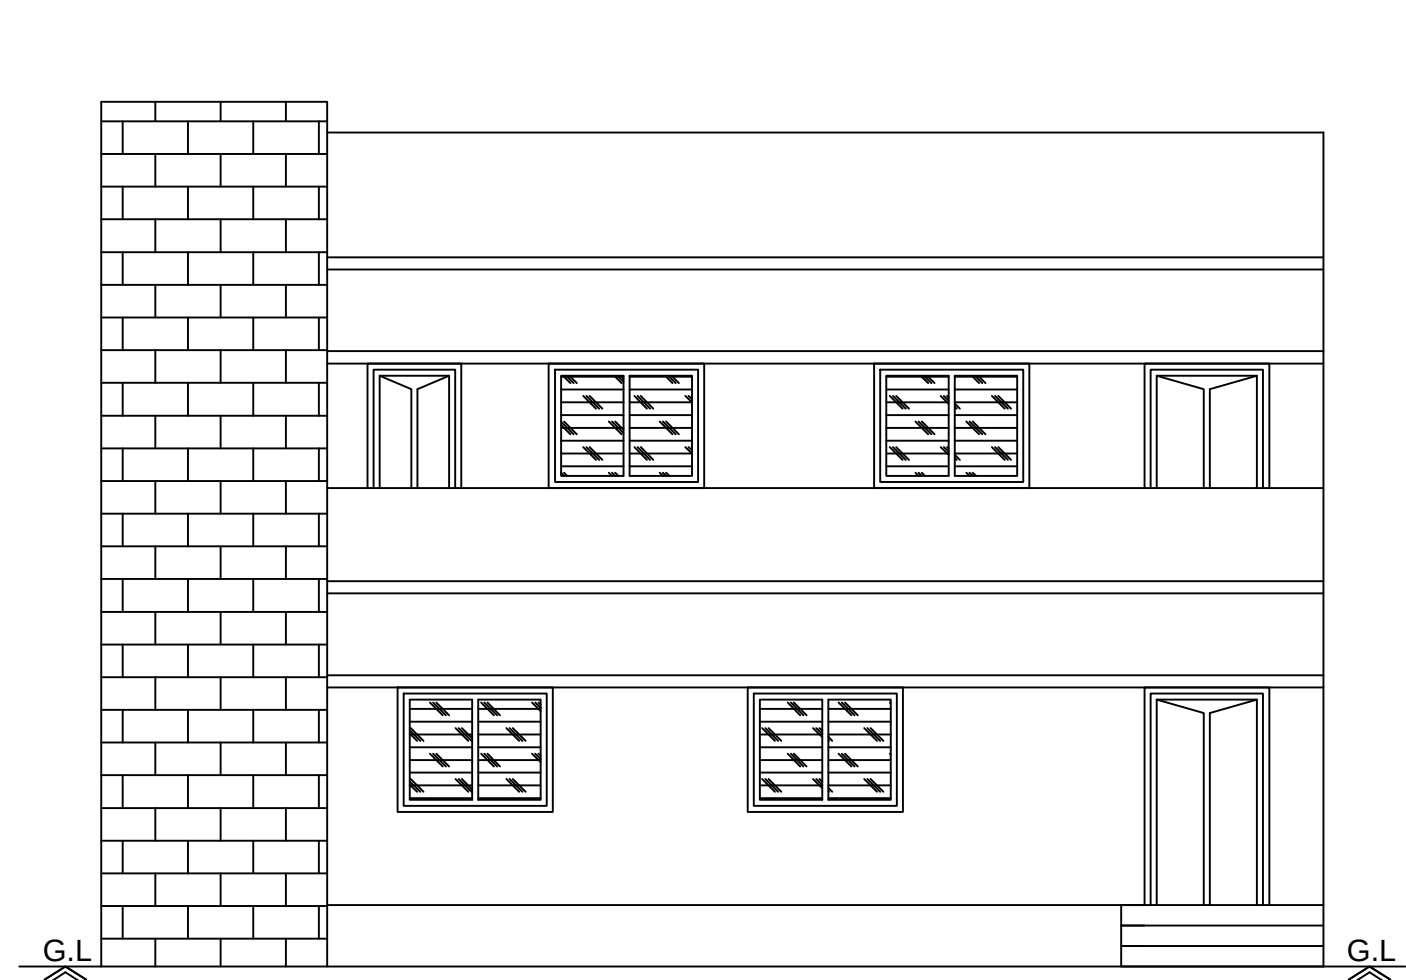


Front Elevation

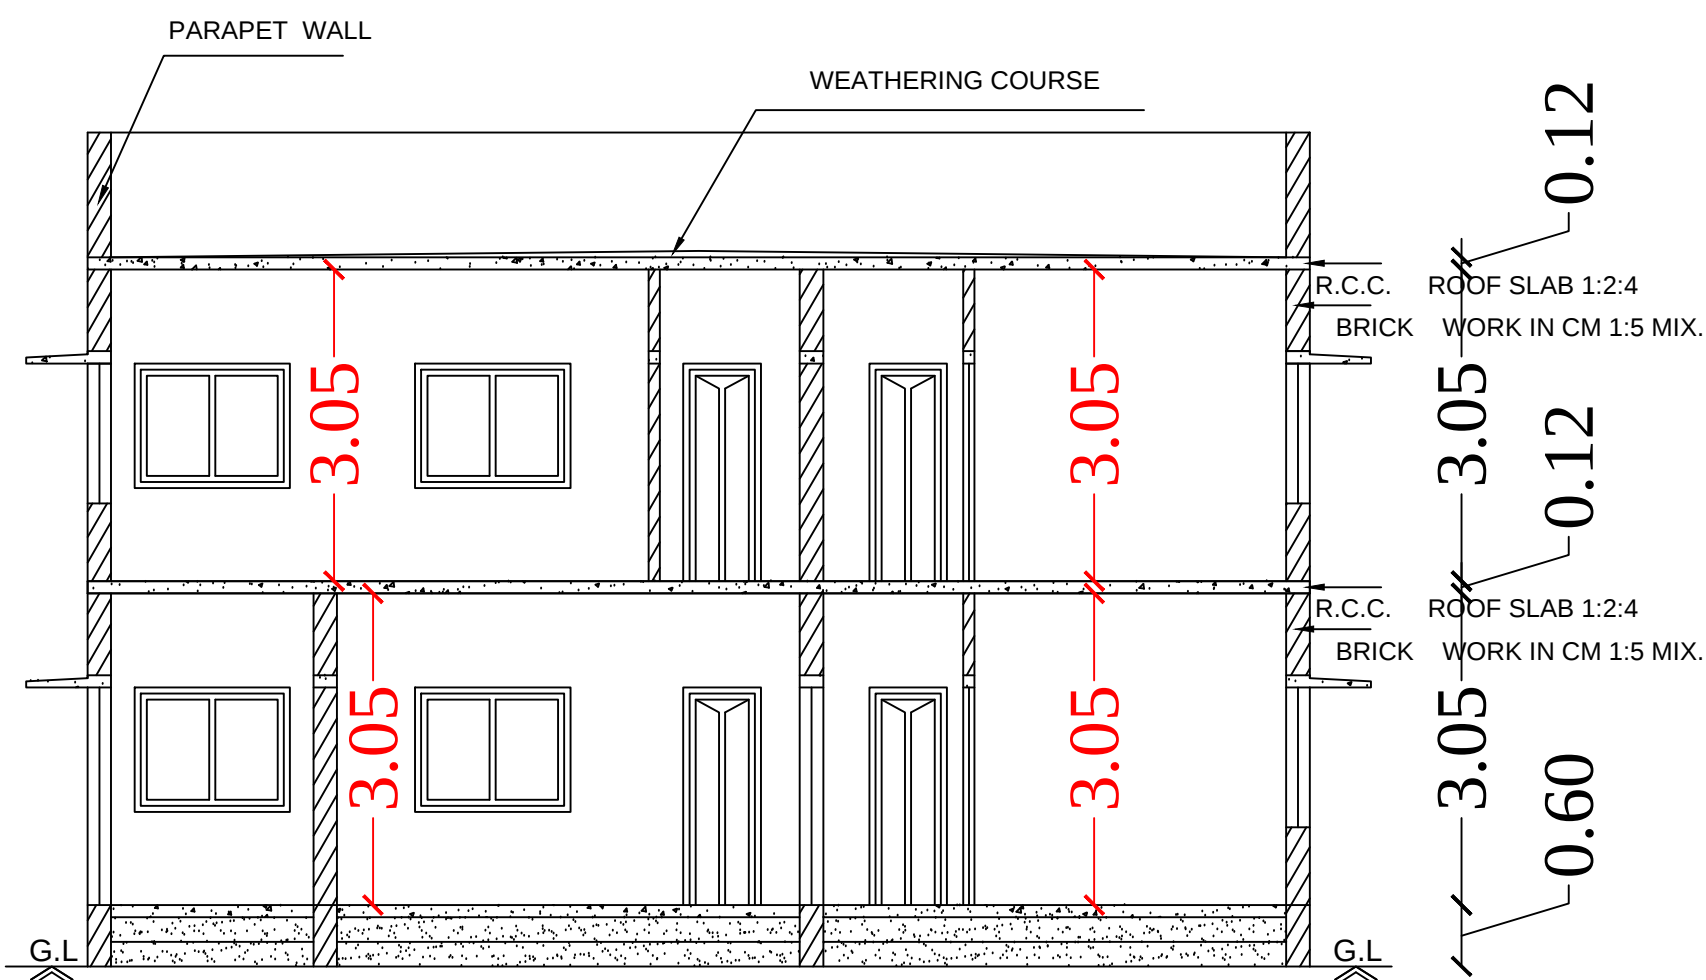


Section on-"AA"

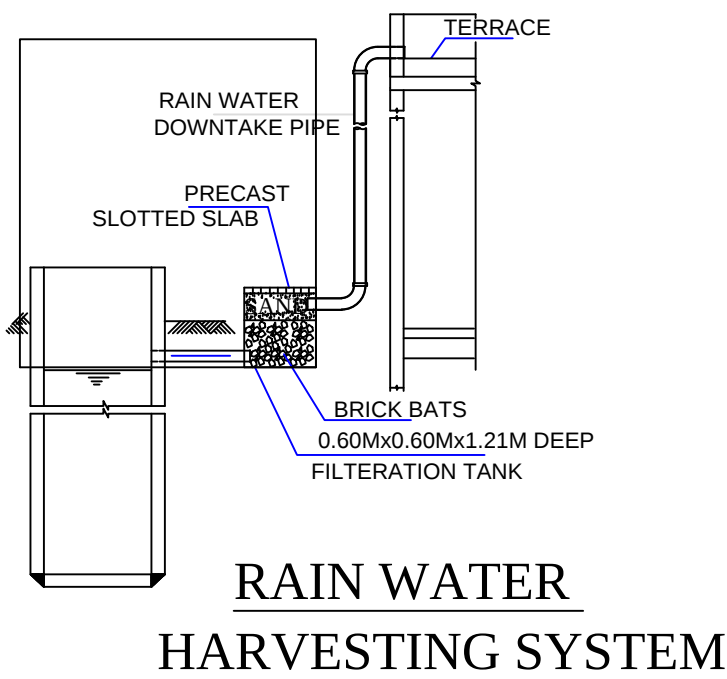


RAIN WATER HARVESTING SYSTEM

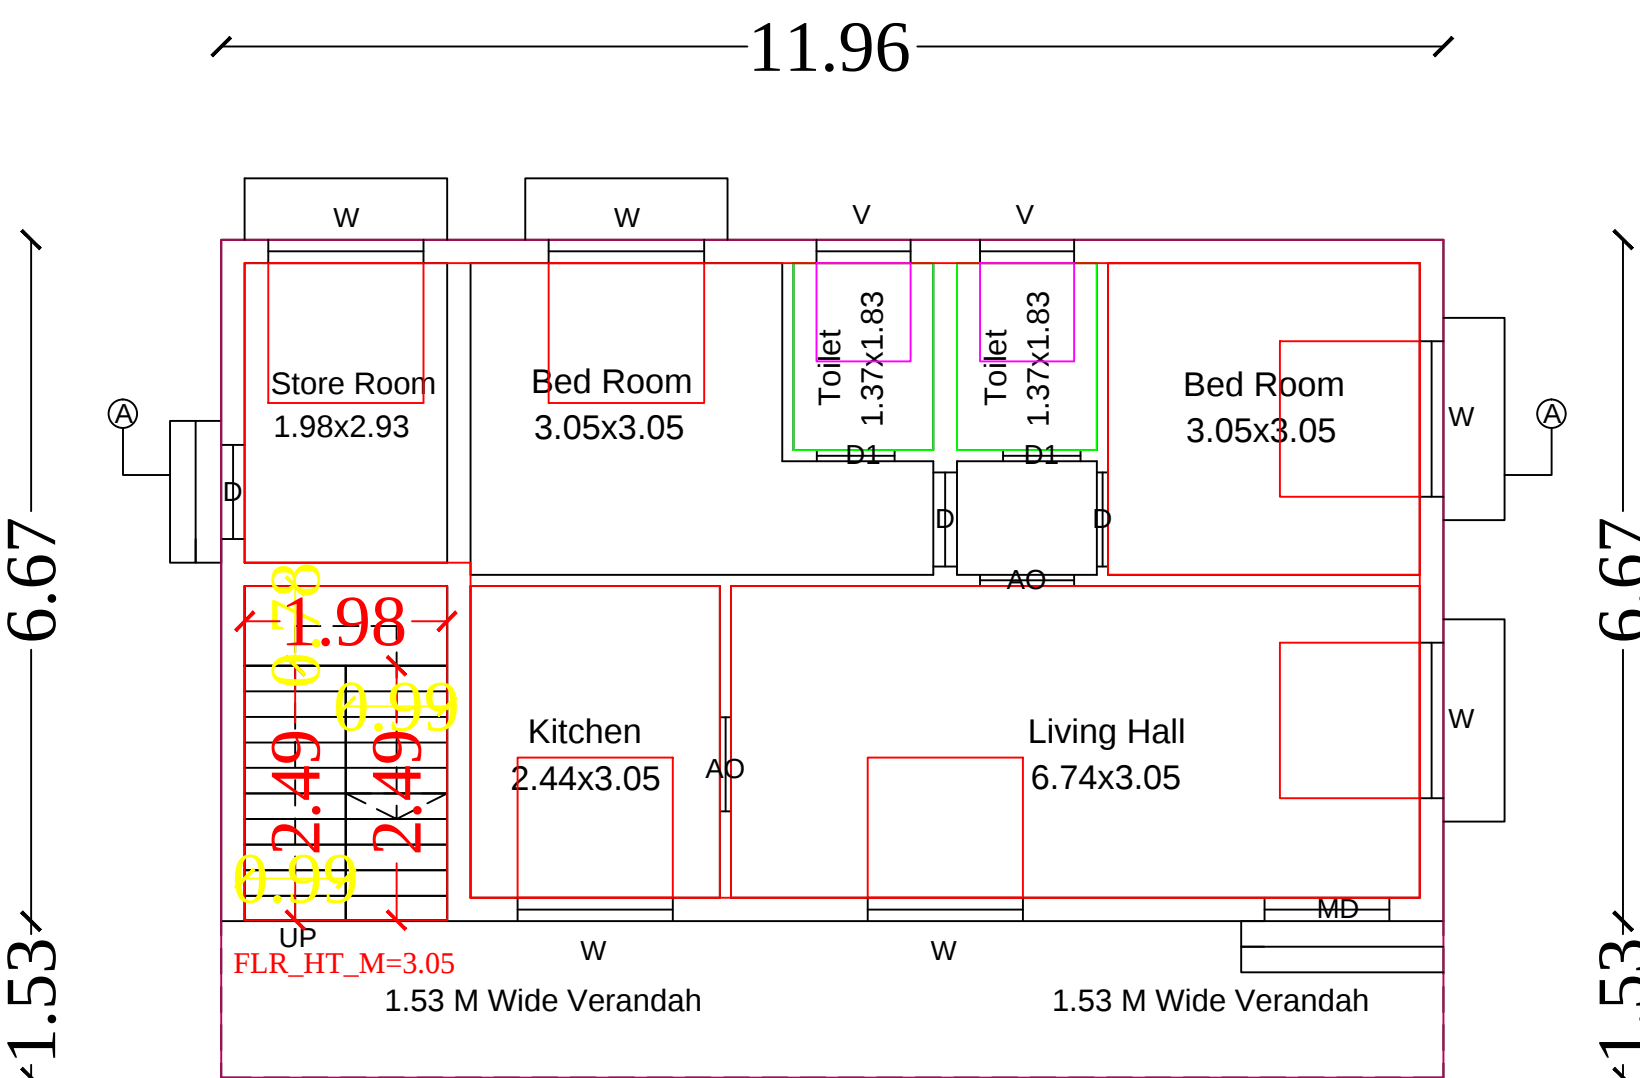


Ground Floor

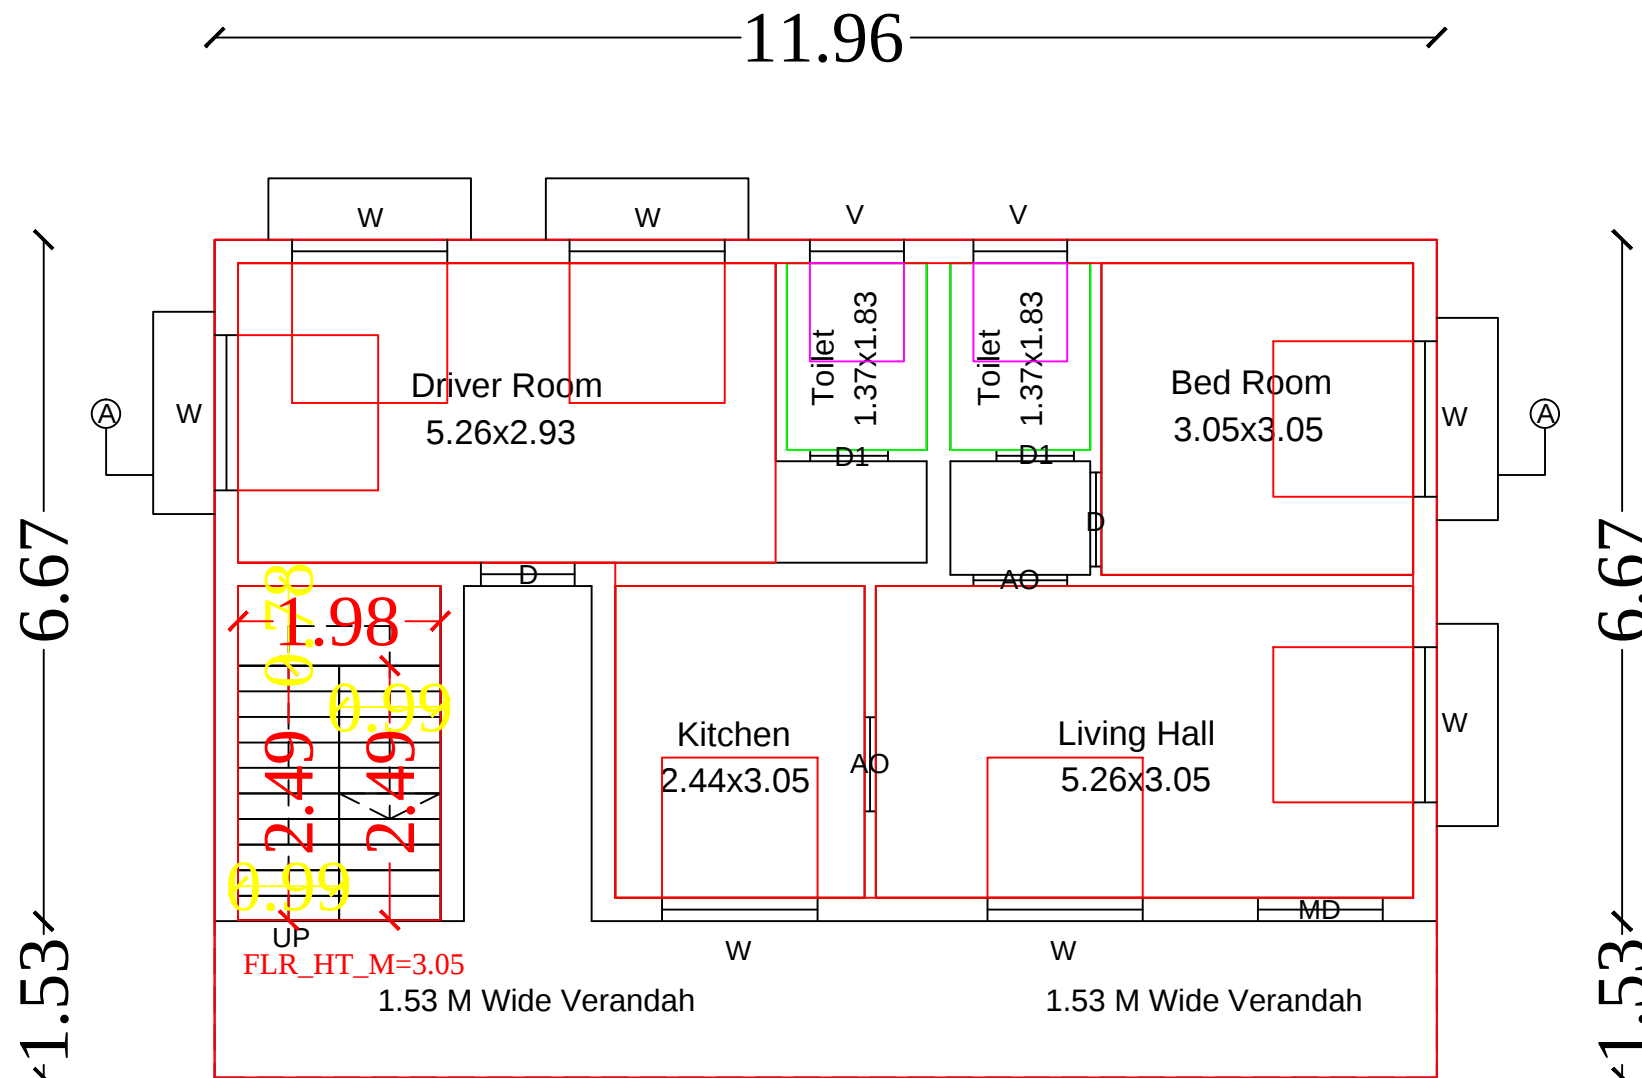


First Floor

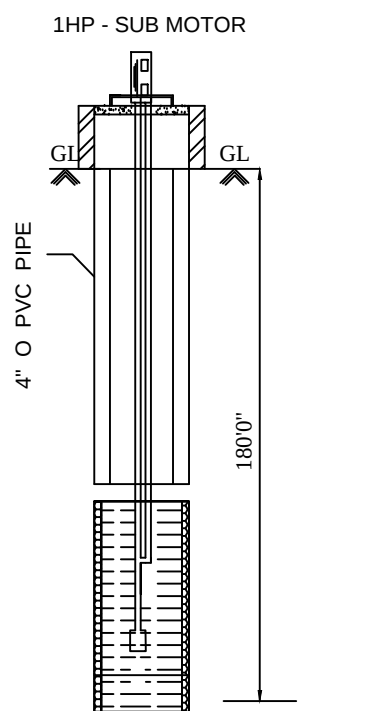


Bore Well Details

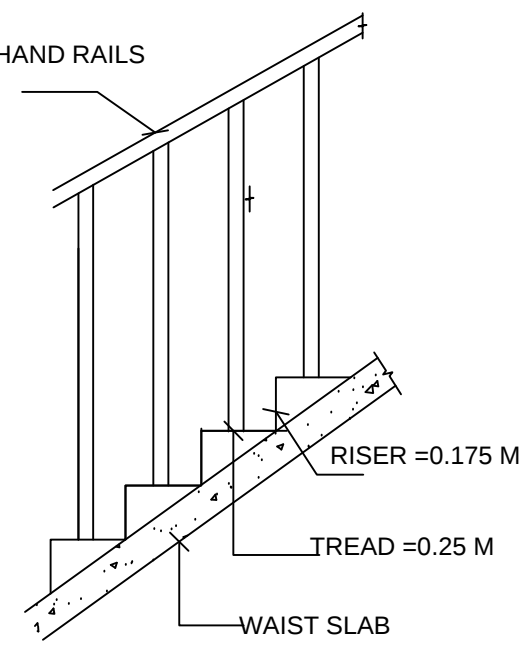


STAIR CASE DETAILS

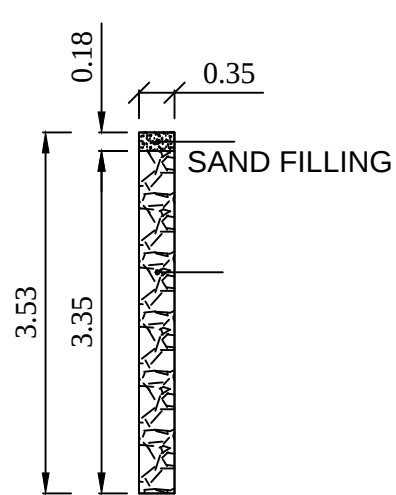


DETAILS OF PERCOLATION PIT

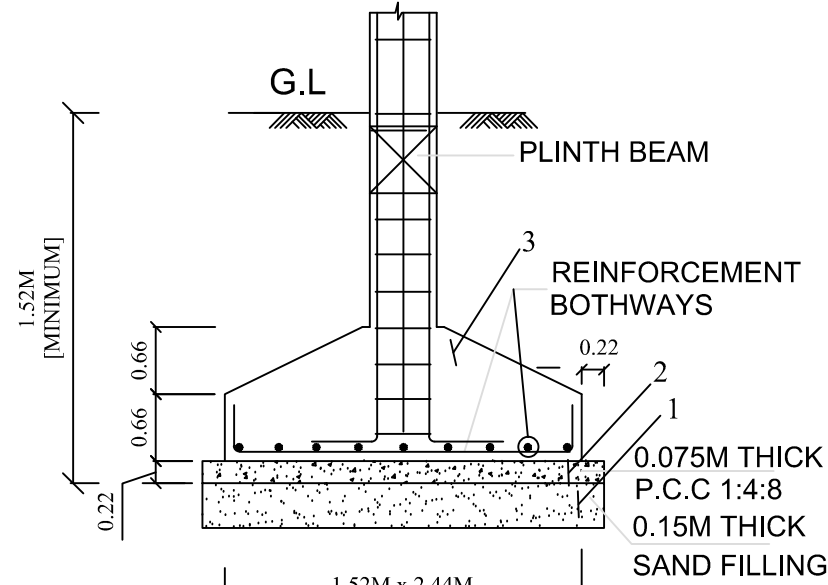

TYP. DET. COLUMN FOOTING

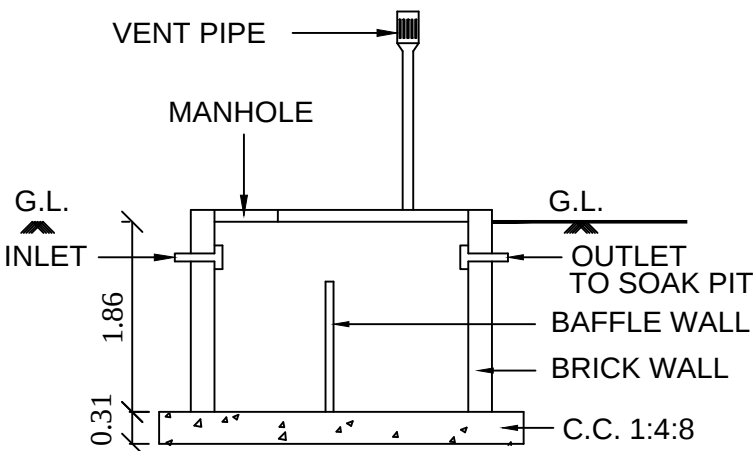

SECTION OF SEP.TANK

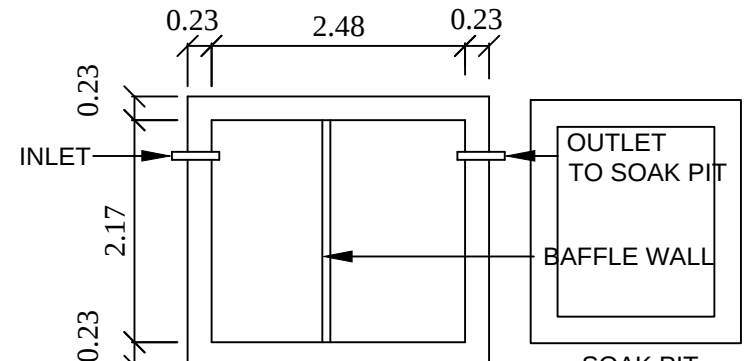

PLAN SEPTIC. TANK

LEGEND	FEET	METRE
RD, D DOOR	3'0"x7'0"	0.92x2.13
MD MAIN DOOR	3'6"x7'0"	1.10x2.13
D1 DOOR	2'6"x7'0"	0.76x2.13
AO ARCH OPEN	3'0"x7'0"	0.92x2.13
W WINDOW	5'0"x4'6"	1.52x1.37
V VENTILATOR	3'0"x2'0"	0.92x0.60
AREA DETAILS	SQ.FT.	SQ.M.
As Per Document	5943.00	552.12
As Per Patta	5941.68	552.00
As Per Site	5941.68	552.00
PLINTH AREA DETAILS		
Ground Floor Area	1055.62	98.07
First Floor Area	1055.62	98.07
Open Space Area	4886.06	453.93
FSI DETAILS	PROPOSED	PERMISSIBLE
Total Plinth Area Plot Area 196.14 552.00	0.36	2

OWNER'S NAME & SIGN:-



Thiru.K.Kathiravan
S/o : Thiru.Karupiah

ENGINEER:-



Ln.Er.V.Muthu B.E.,M.I.E.,F.I.V.,M.Sc., (RV)
MR CONSTRUCTIONS
No.25, Ever Green Complex, College Road
Karaikudi-630 002
Mob:94432 26127 ,6379891035

PLAN SHOWING THE PROPOSED CONSTRUCTION OF R.C.C. ROOF RESIDENTIAL BUILDING GROUND FLOOR AND FIRST FLOOR AT OLD SY.NO.251/5A1, NEW SY.NO.251/15, NOW SY.NO.251/15A, OLD PATTA NO.1792, NEW PATTA NO.3945, IN KALLAL VILLAGE, KALLAL PANCHAYAT, KALLAL UNION, KARAIKUDI TALUK, SIVAGANGAI DISTRICT.

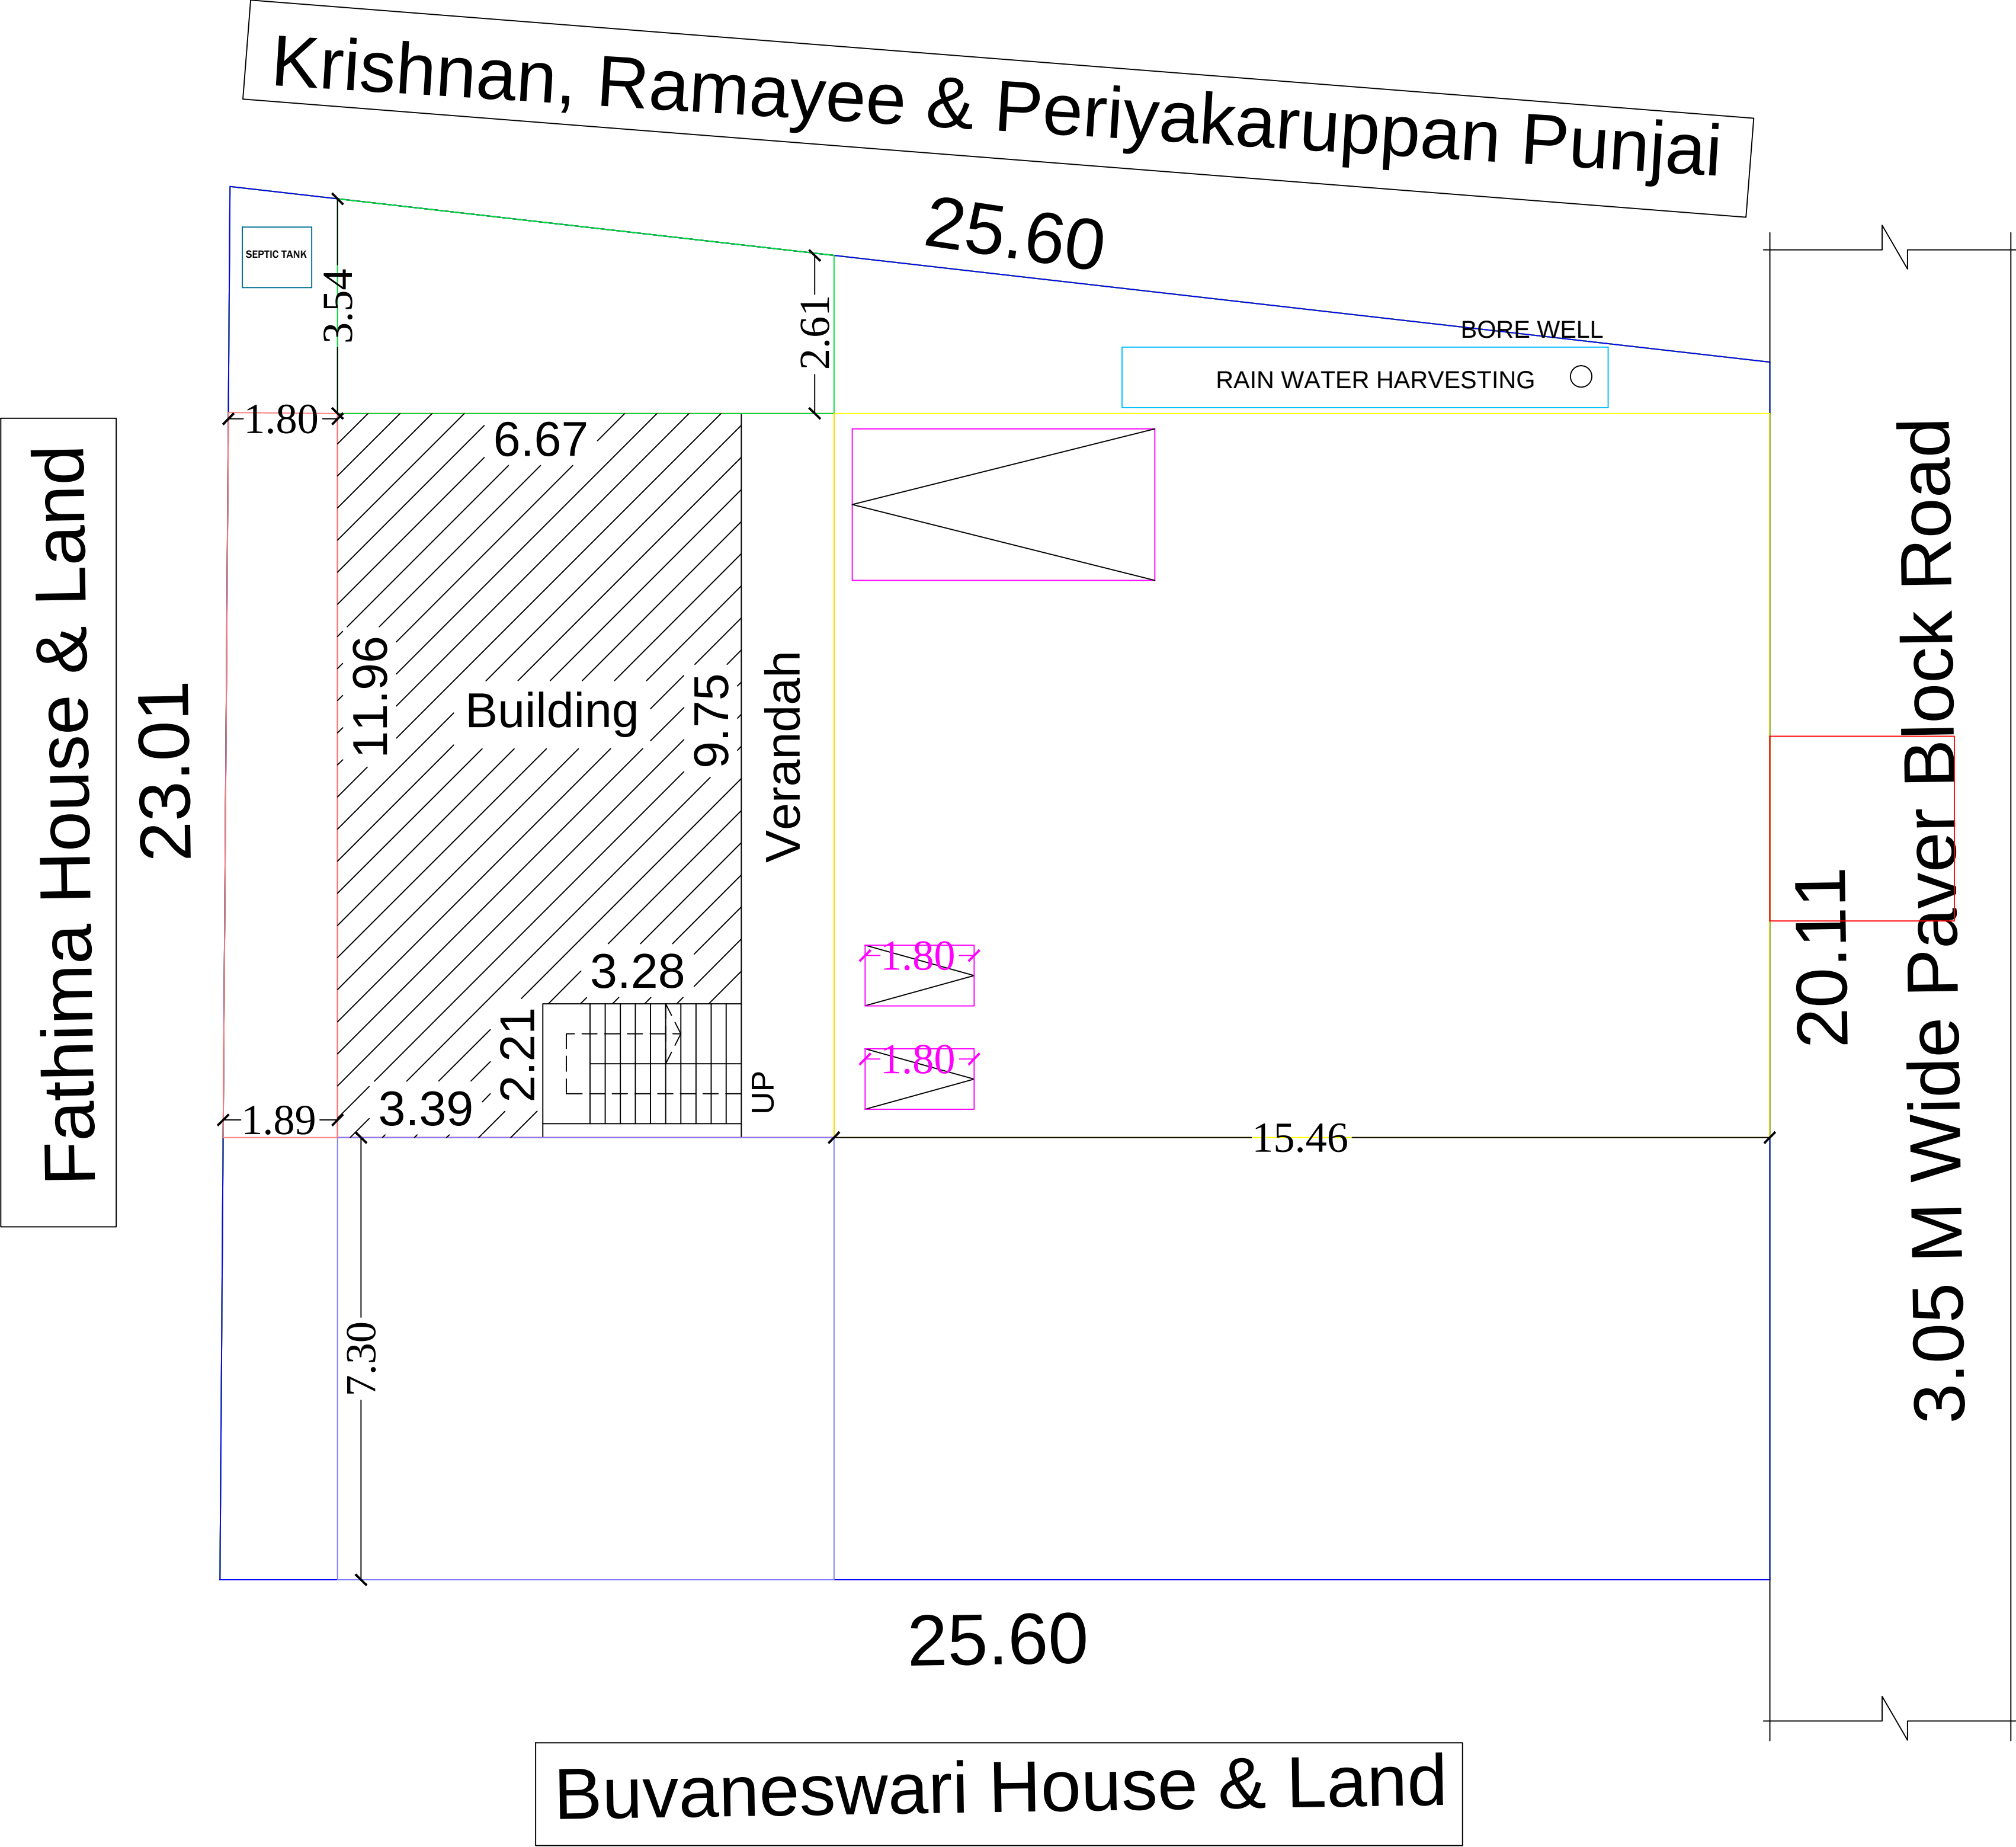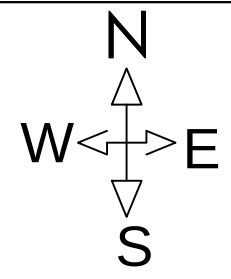

Site Plan
Scale:-1:100

LEGEND	FEET	METRE
RD, D DOOR	3'0"x7'0"	0.92x2.13
MD MAIN DOOR	3'6"x7'0"	1.10x2.13
D1 DOOR	2'6"x7'0"	0.76x2.13
AO ARCH OPEN	3'0"x7'0"	0.92x2.13
W WINDOW	5'0"x4'6"	1.52x1.37
V VENTILATOR	3'0"x2'0"	0.92x0.60

AREA DETAILS	SQ.FT.	SQ.M.
As Per Document	5943.00	552.12
As Per Patta	5941.68	552.00
As Per Site	5941.68	552.00

PLINTH AREA DETAILS		
Ground Floor Area	1055.62	98.07
First Floor Area	1055.62	98.07
Open Space Area	4886.06	453.93

FSI DETAILS	PROPOSED	PERMISSIBLE
Total Plinth Area Plot Area 196.14 552.00	0.36	2

OWNER'S NAME & SIGN:-

Thiru.K.Kathiravan
S/o : Thiru.Karuppiah

ENGINEER:-

Ln.Er. V. MUTHU, B.E., M.I.E., F.I.V., M.Sc (Valuation),
Registered Valuer, (I.T.) Reg. No: 07 / 2004-05 (Wealth Tax) / (BBI)
Chartered Engineer, Structural Engineer,
Karaikudi Municipality Registered Engineer Grade - I
D.T.C.P & Collectorate Panel Engineer
M.R. CONSTRUCTIONS
No. 25, " Ever Green Complex ", College Road,
Karaikudi - 2, Sivagangai District.
Cell: 94432 26127, 6379891035



Ln.Er.V.Muthu B.E.,M.I.E.,F.I.V.,M.Sc., (RV)
MR CONSTRUCTIONS
No.25, Ever Green Complex, College Road
Karaikudi-630 002
Mob:94432 26127 ,6379891035