
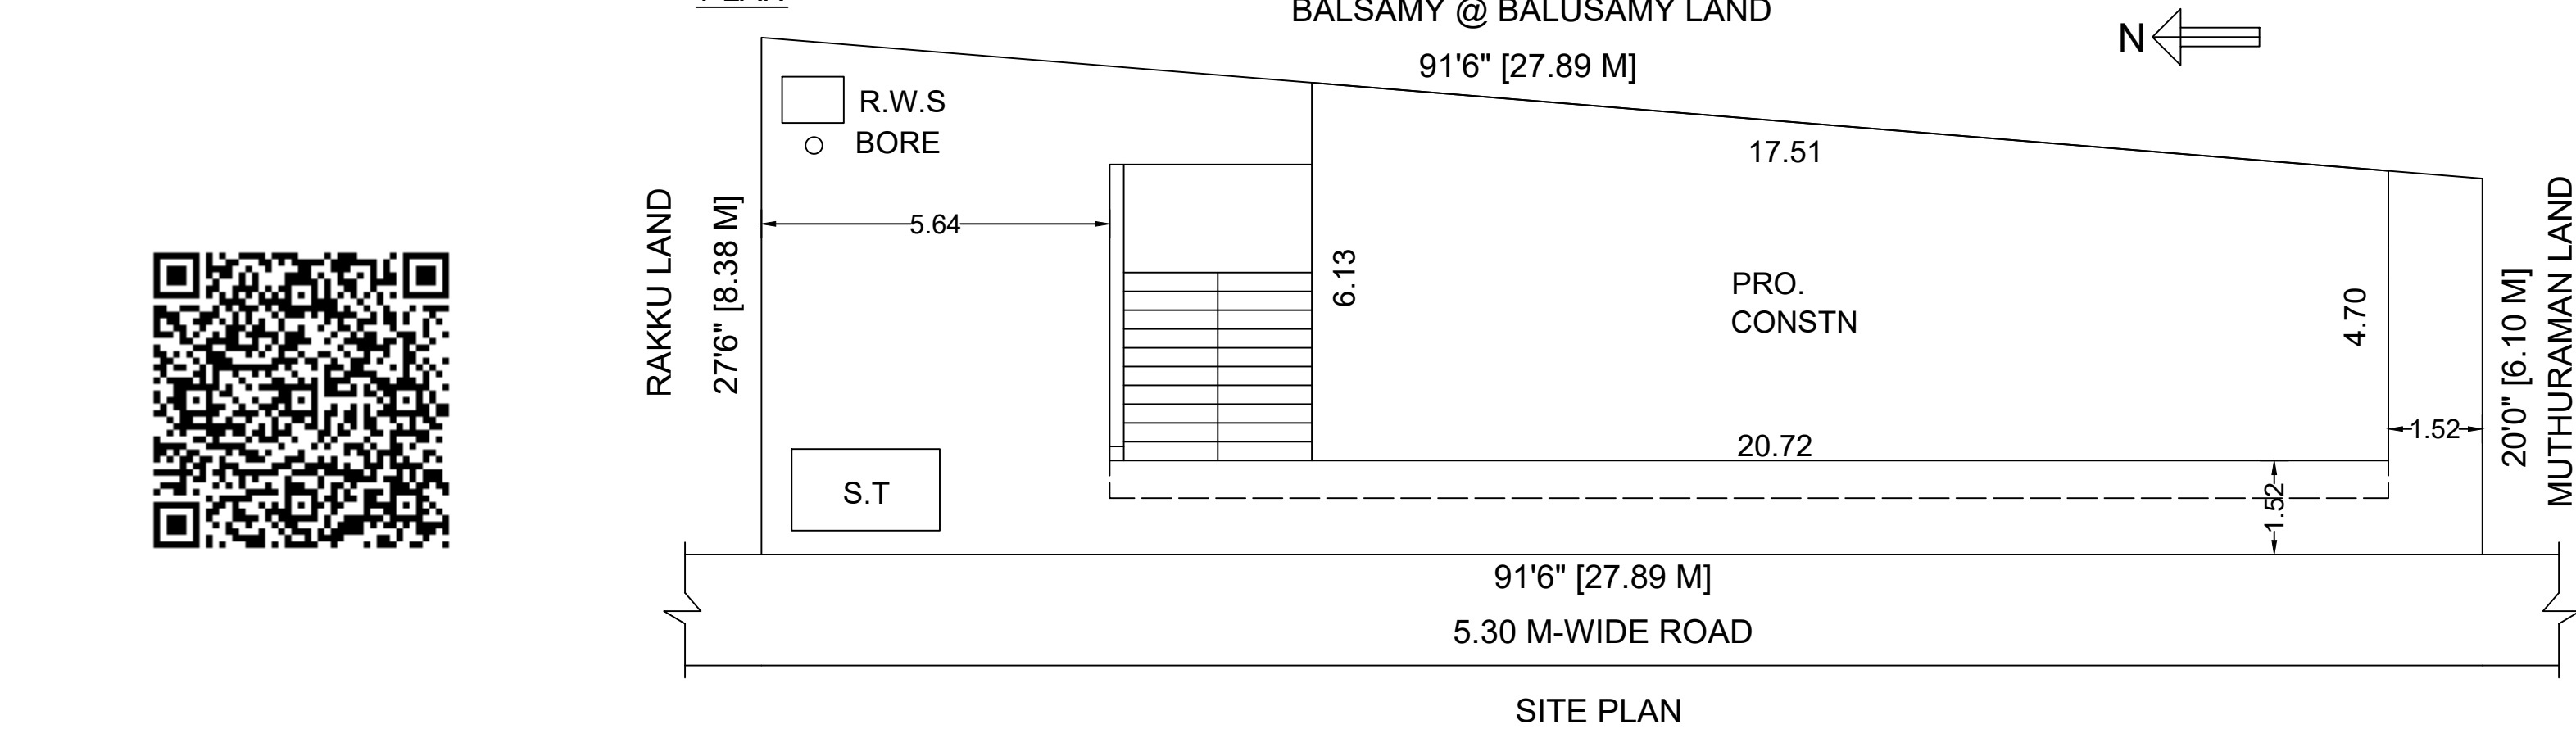
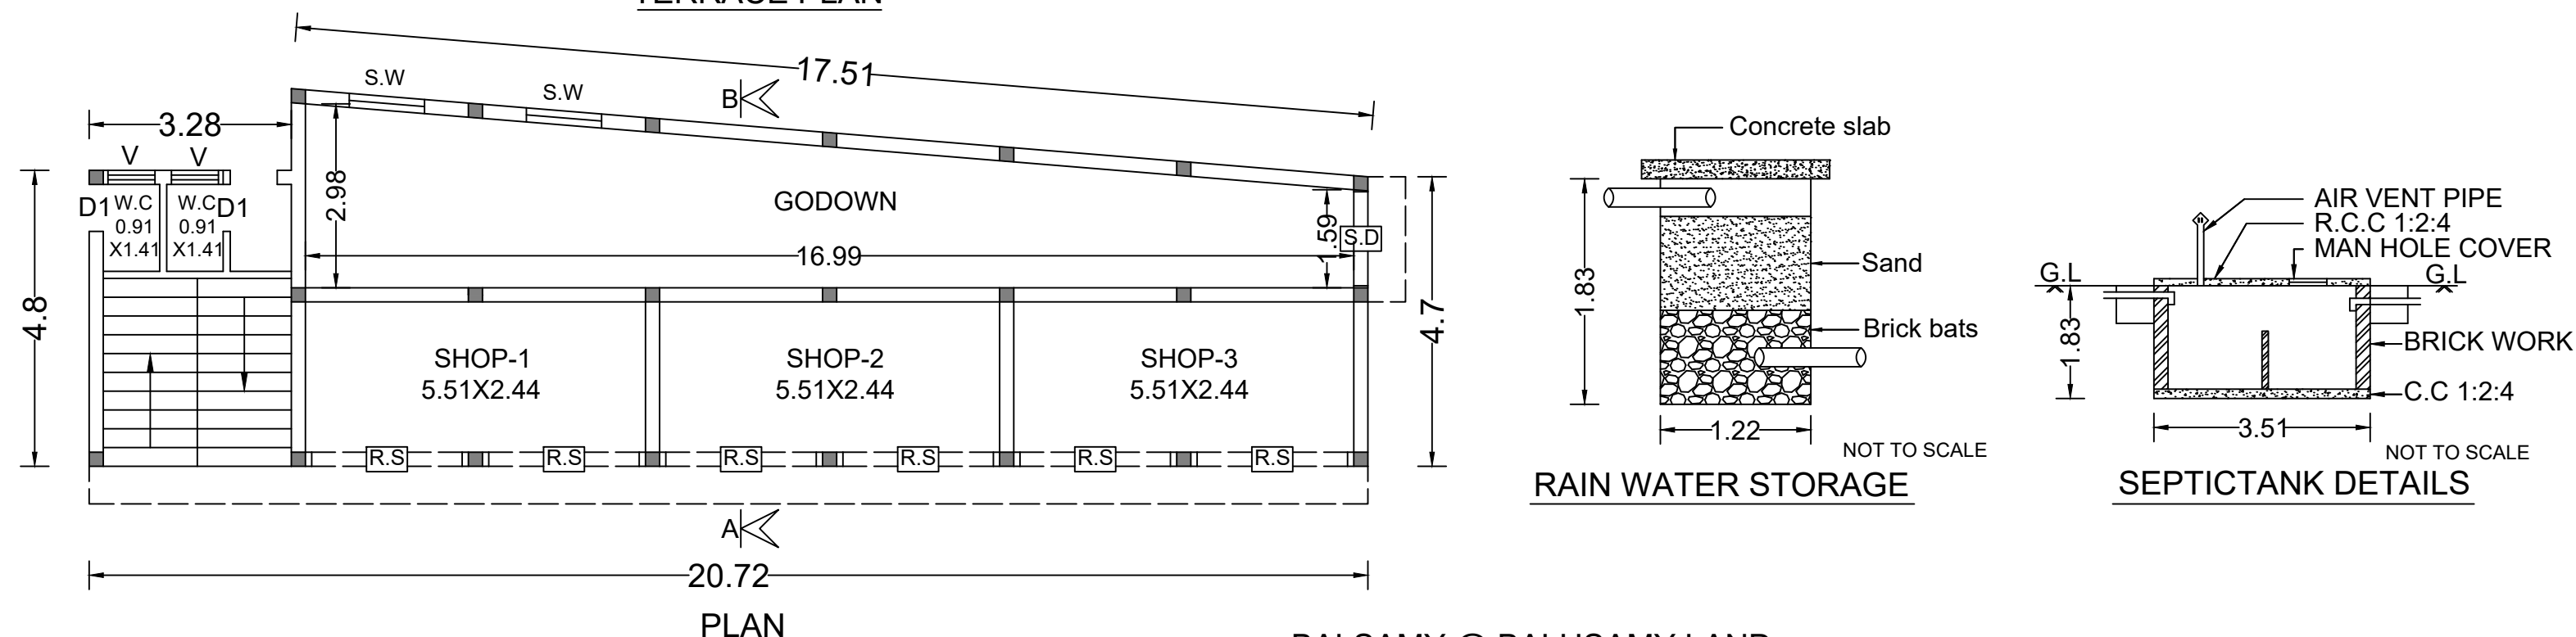
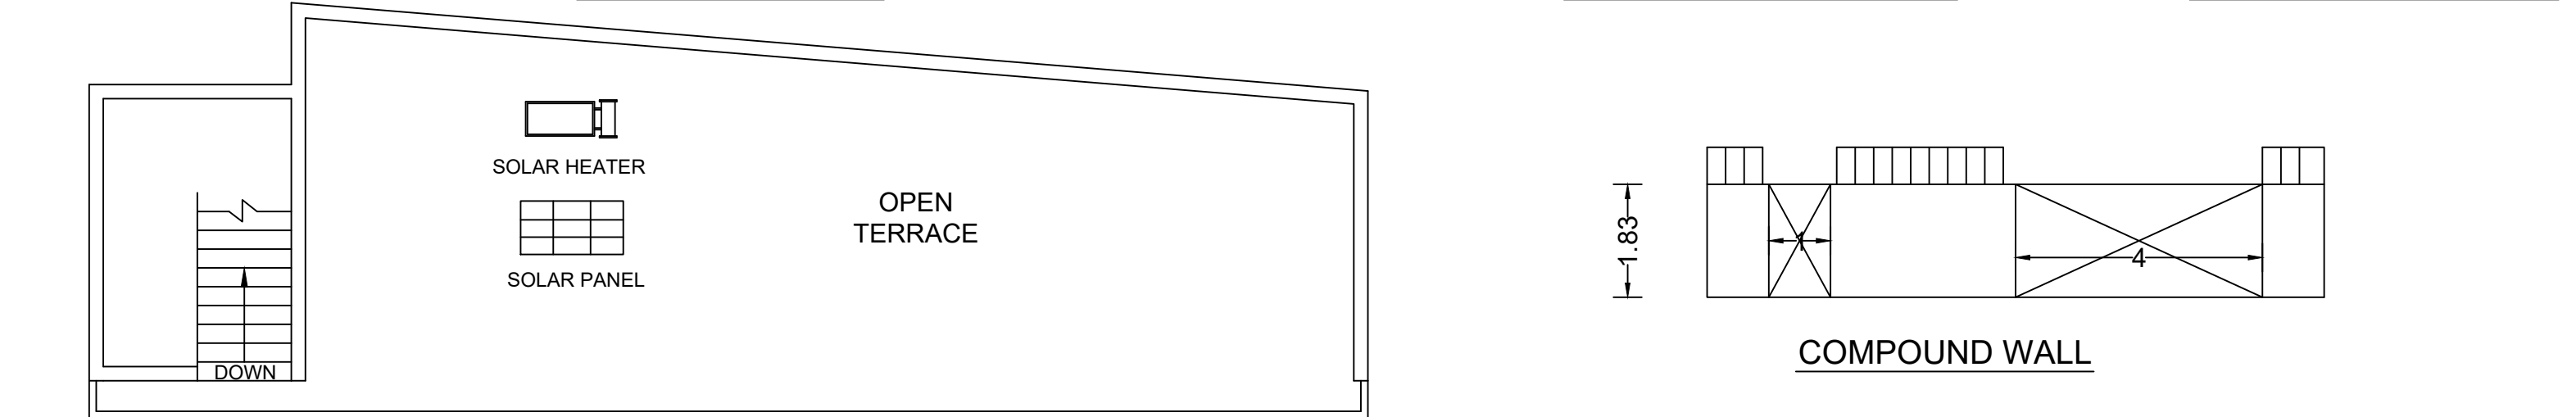
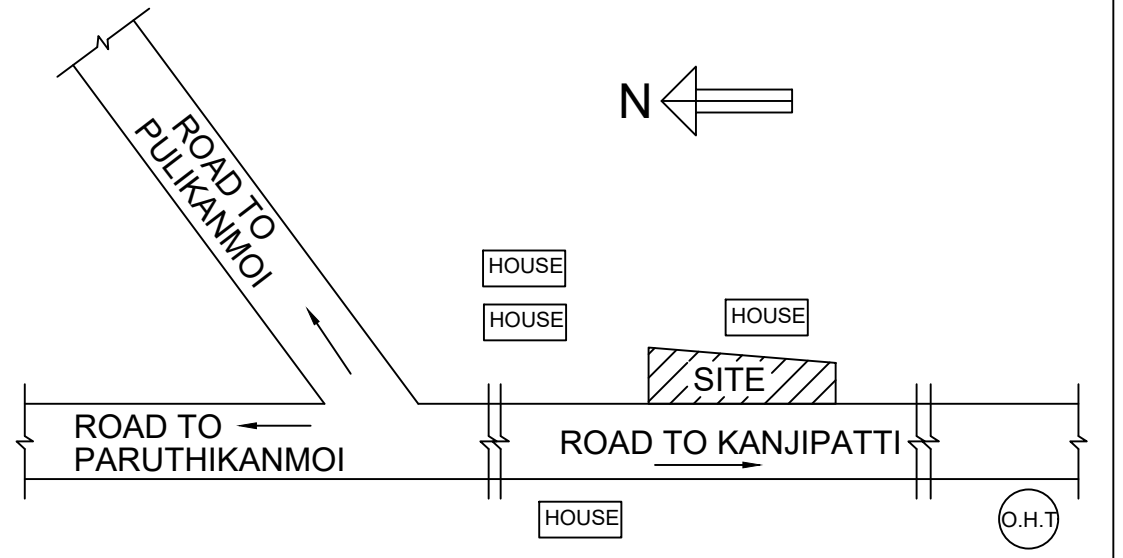


PLAN SHOWING THE PROPOSED CONSTRUCTION OF A R.C.C ROOFED COMMERCIAL BUILDING (THREE SHOPS AND A GODOWN)
IN SURVEY NO: 18 / 4C2, PATTa NO: 557 AT KANJIPATTI VILLAGE, KANJIPATTI GROUP, KANJIPATTI PANCHAYAT, KALAYARKOIL UNION,
KALAYARKOIL TALUK, SIVAGANGAI DISTRICT.

OWNER: Tmt. B. SANGESWARI, W/O. ILAIYARAJA.

[ALL DIMENSIONS ARE IN 'METER']

SCALE: 1:100

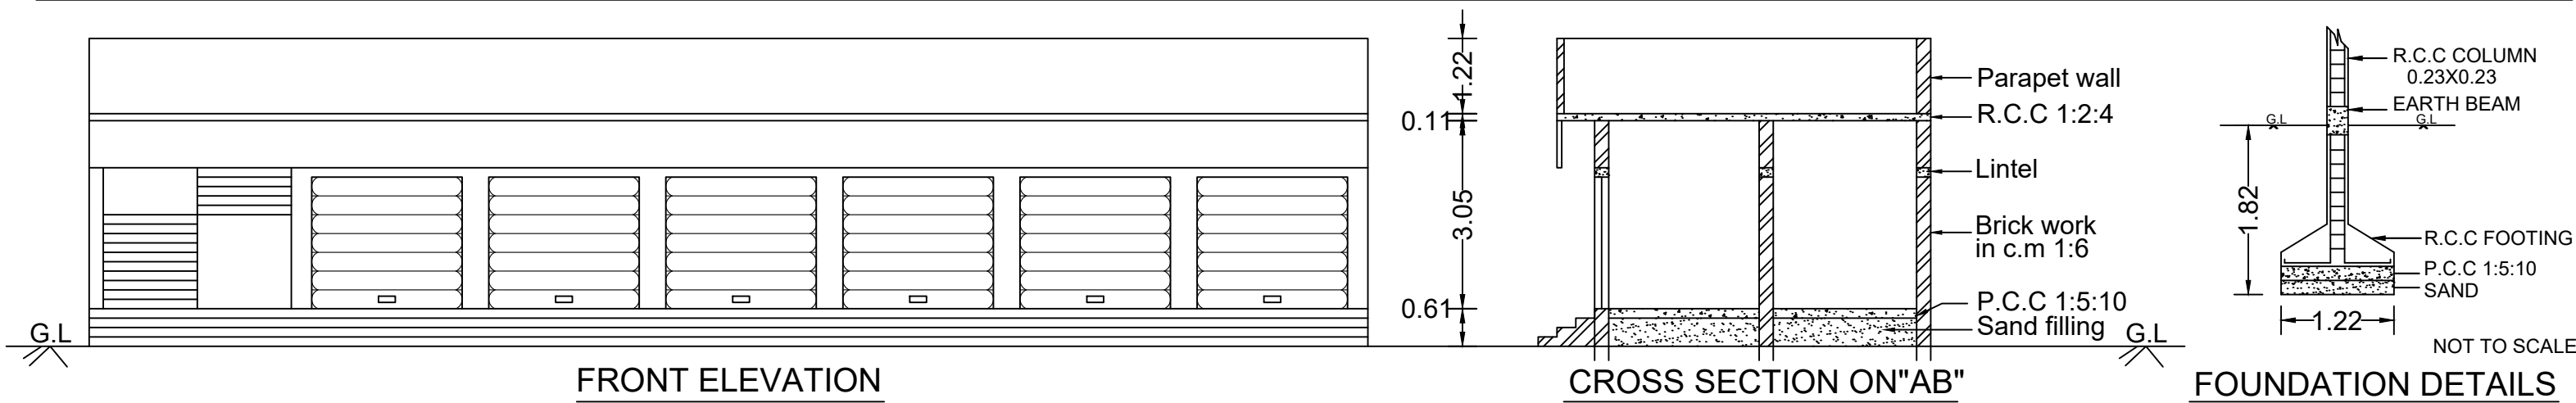

AREA DETAILS	SQ.FT	SQ.M
SITE AREA:		
AS PER DOCUMENT	2173.00	201.88
AS PER PATTa	2152.78	200.00
AS PER SITE	2172.91	201.87
PRO.CONSTRUCTION	1185.54	110.14
OPEN AREA	987.46	91.74

JOINERY DETAILS:	
R.S-ROLLING SHUTTER	: 2.44X2.13
S.D- STEEL DOOR	: 1.52X2.13
D1 -DOOR	: 0.75X2.13
S.W-STEEL WINDOW	: 1.22X0.91
V -VENTILATOR	: 0.76X0.76

SIGNATURE OF OWNER:

SIGNATURE OF REGISTERED ENGINEER: