
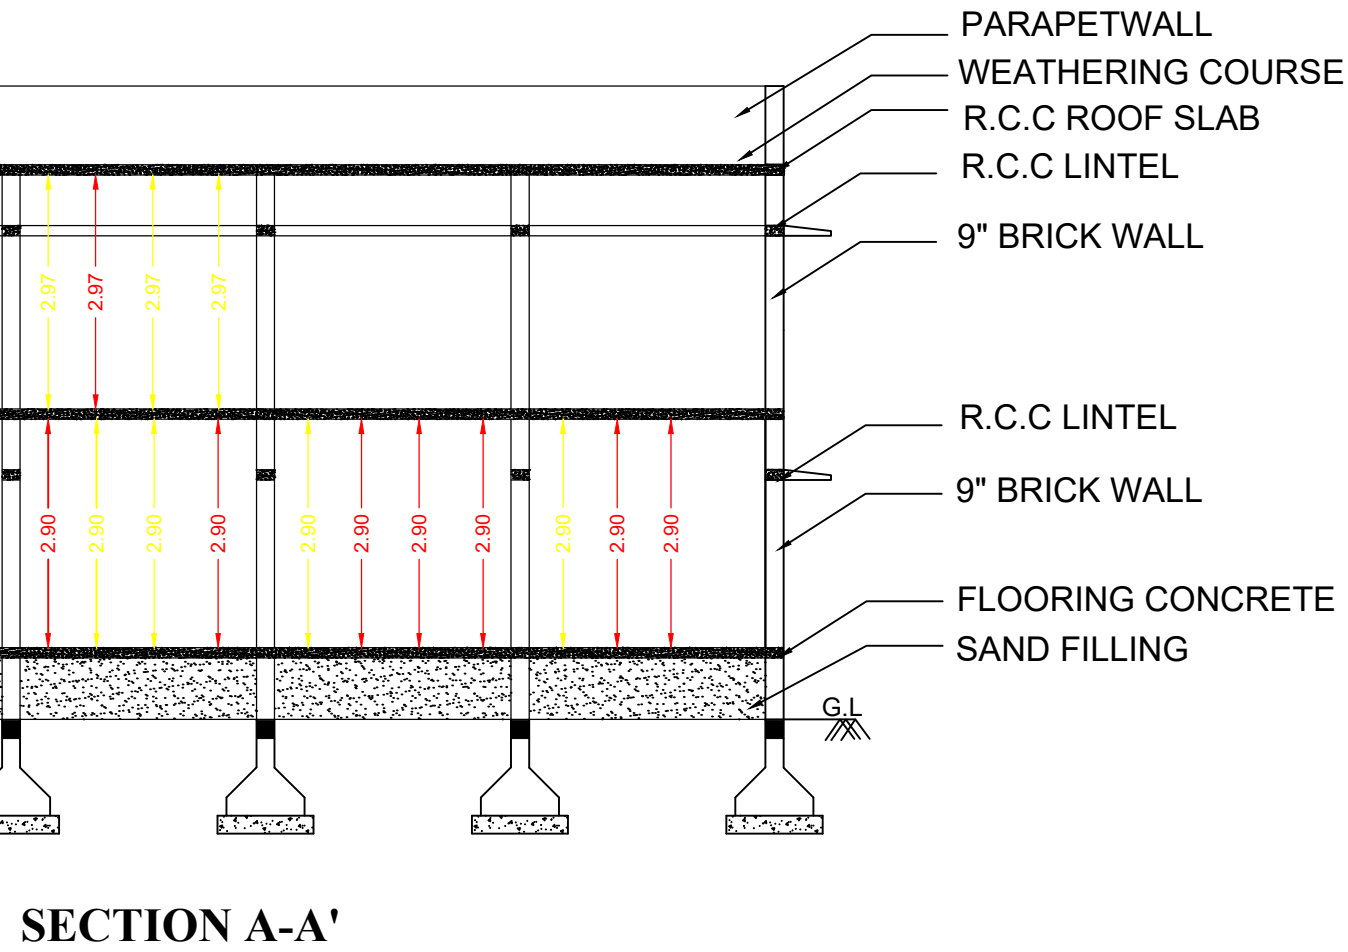



PLAN SHOWING THE PROPOSED CONSTRUCTIONS OF A GROUND FLOOR AND FIRST FLOOR COMMERCIAL CUM RESIDENTIAL BUILDING IN S.R.No:71/1B,71/2B1A,PATTA NO:920,KIRUNGAKOTTAI GROUP,THUTHIKULAM VILLAGE,MUTHANENDAL PANCHAYAT,MANAMADURAI UNION & TALUK,SIVAGANGAI DISTRICT..

APPLICANT NAME : Mr.M.KANTHASAMY S/O MURUGAN..,

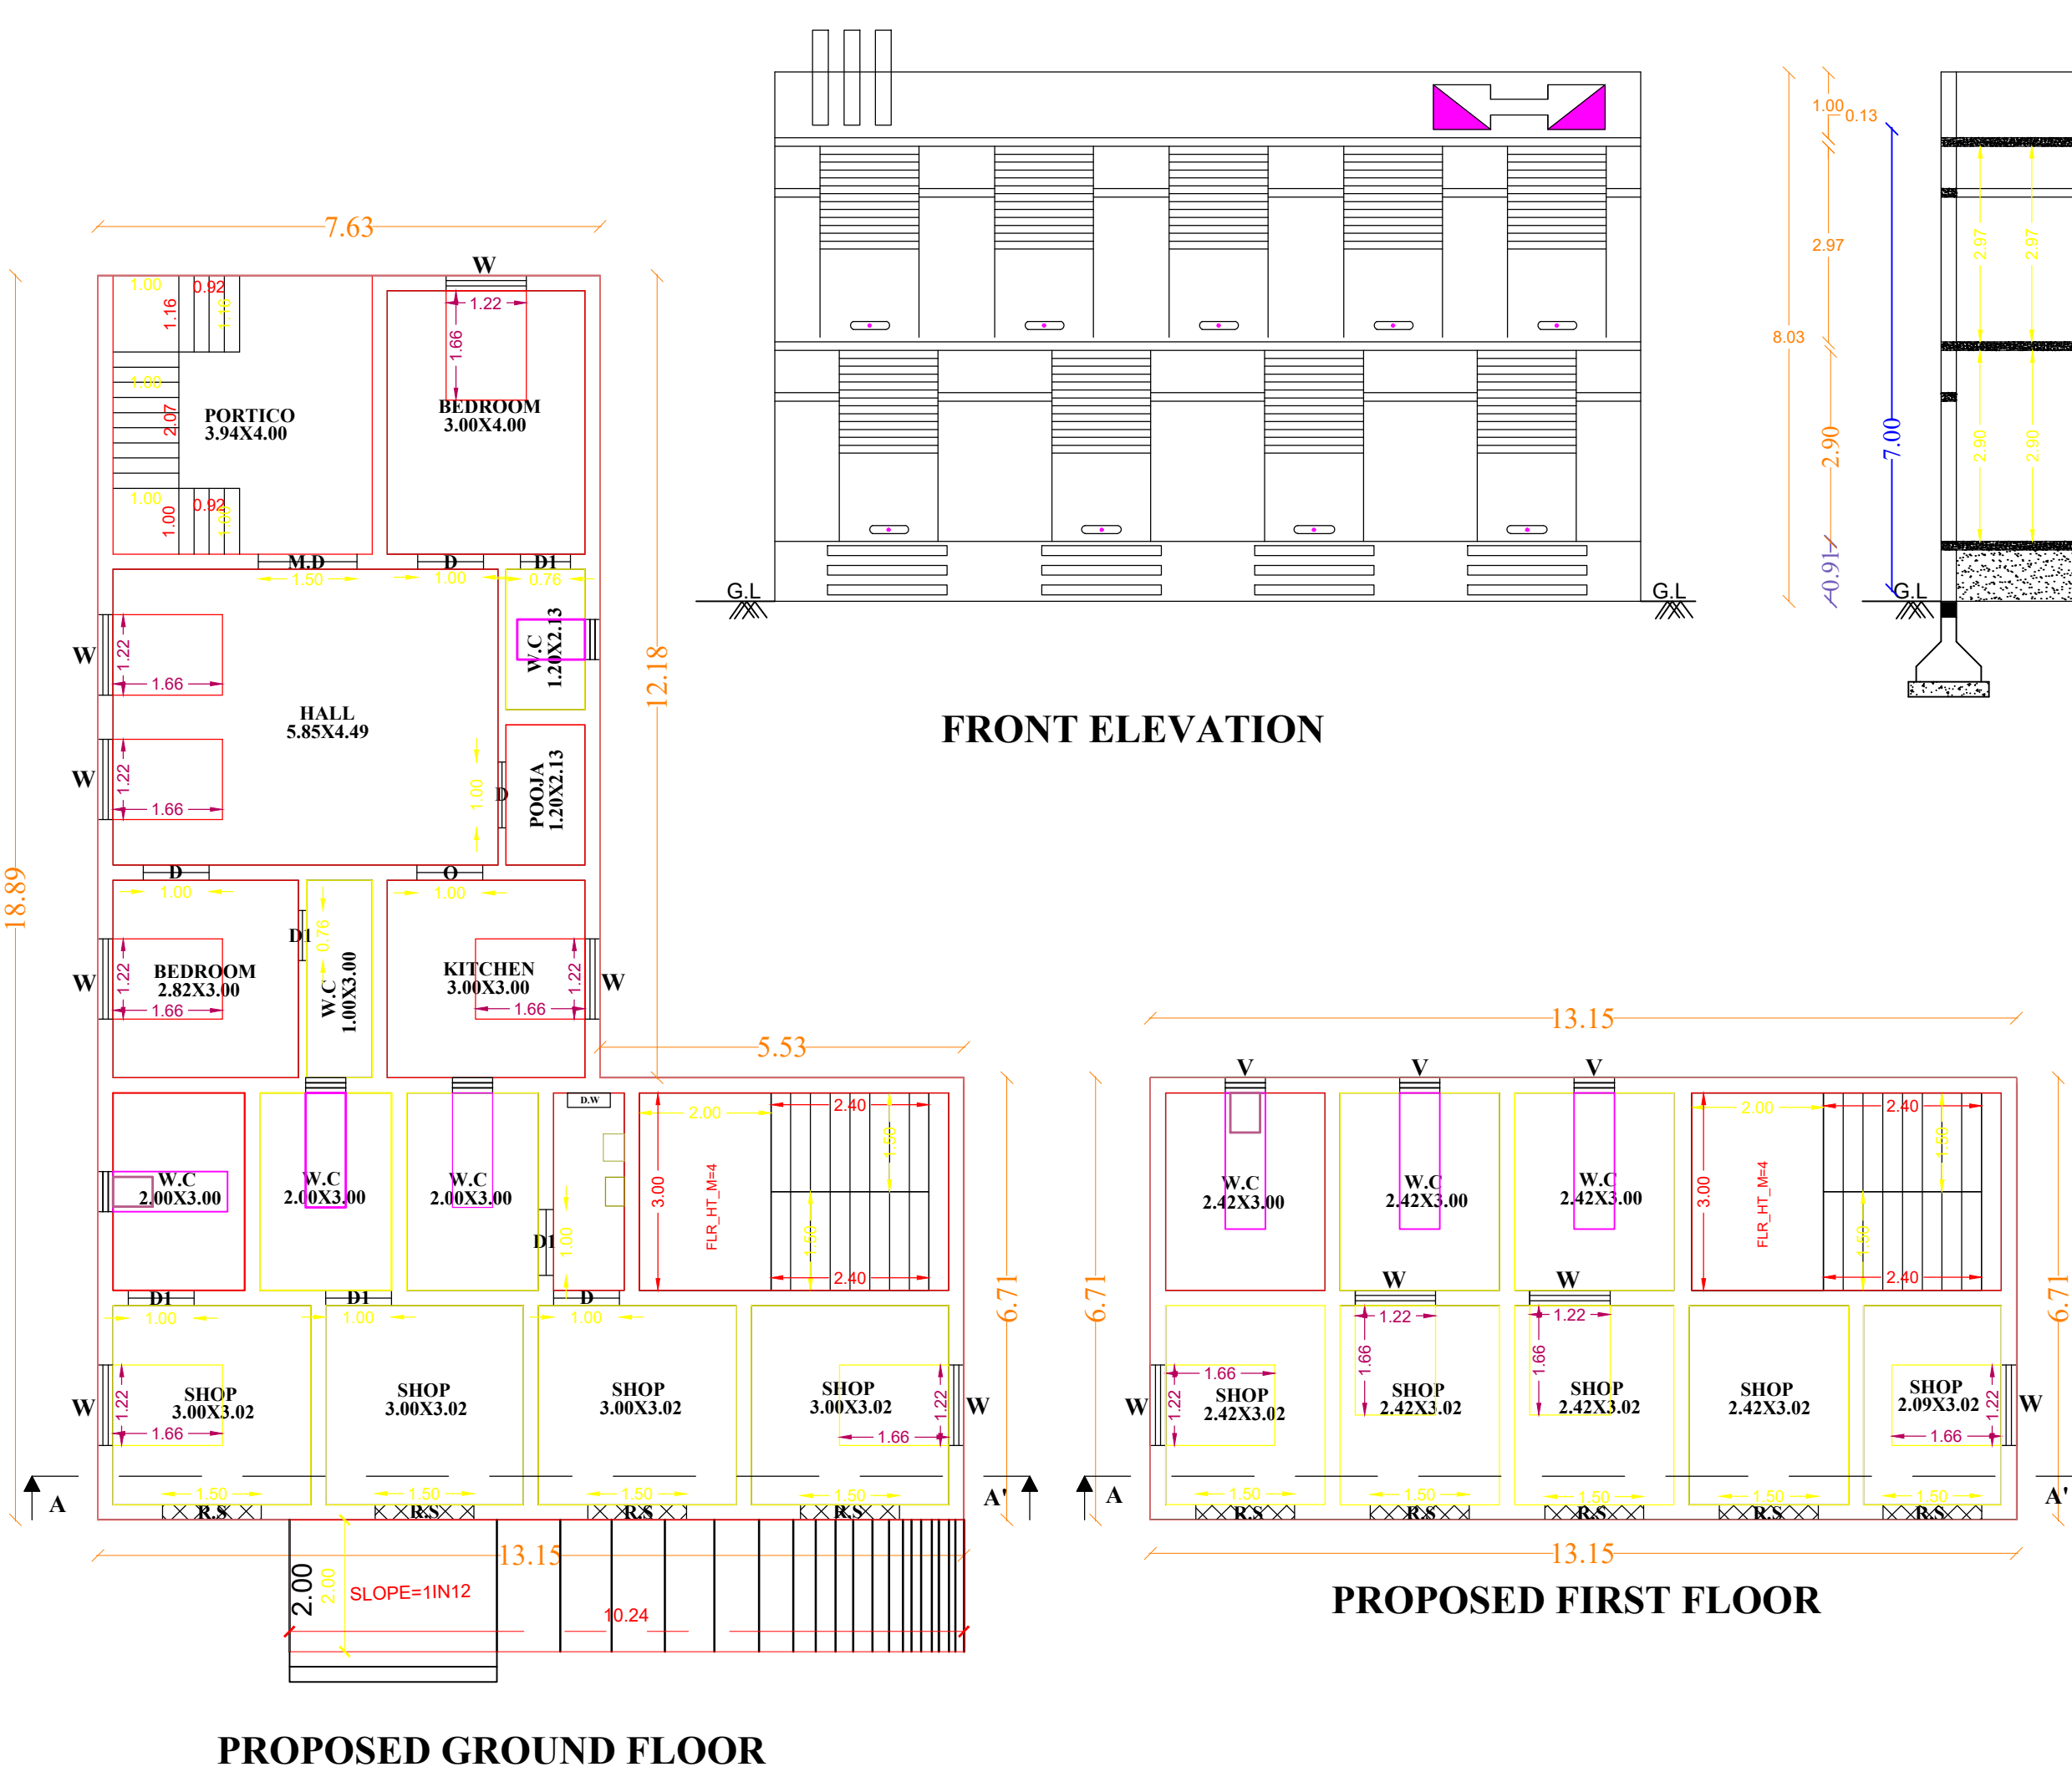

| JOINERIES:- |              |             |             |
|-------------|--------------|-------------|-------------|
| M.D         | MAIN DOOR    | 3'0" X 7'0" | 0.91 X 2.13 |
| D           | DOOR         | 3'0" X 7'0" | 0.91 X 2.13 |
| D1          | DOOR         | -           | -           |
| W1          | WINDOW       | 4'0" X 4'6" | 1.52 X 1.52 |
| W           | WINDOW       | -           | -           |
| V           | VENTILATOR   | 2'4" X 2'4" | 0.72 X 0.74 |
| GW          | GLASS WINDOW | -           | -           |

| AREA DETAILS:-             |  | SQ.FT        | SQ.M     |
|----------------------------|--|--------------|----------|
| TOTAL AREA AS PER DOCUMENT |  | -- 298571.13 | 27748.24 |
| TOTAL AREA AS PER PATTA    |  | -- 298571.13 | 27748.24 |
| PRO G.F RESIDENTIAL AREA   |  | -- 000734.57 | 00068.24 |
| PRO G.F COMMERCIAL AREA    |  | -- 000950.31 | 00088.28 |
| PRO F.F COMMERCIAL AREA    |  | -- 000950.31 | 00088.28 |

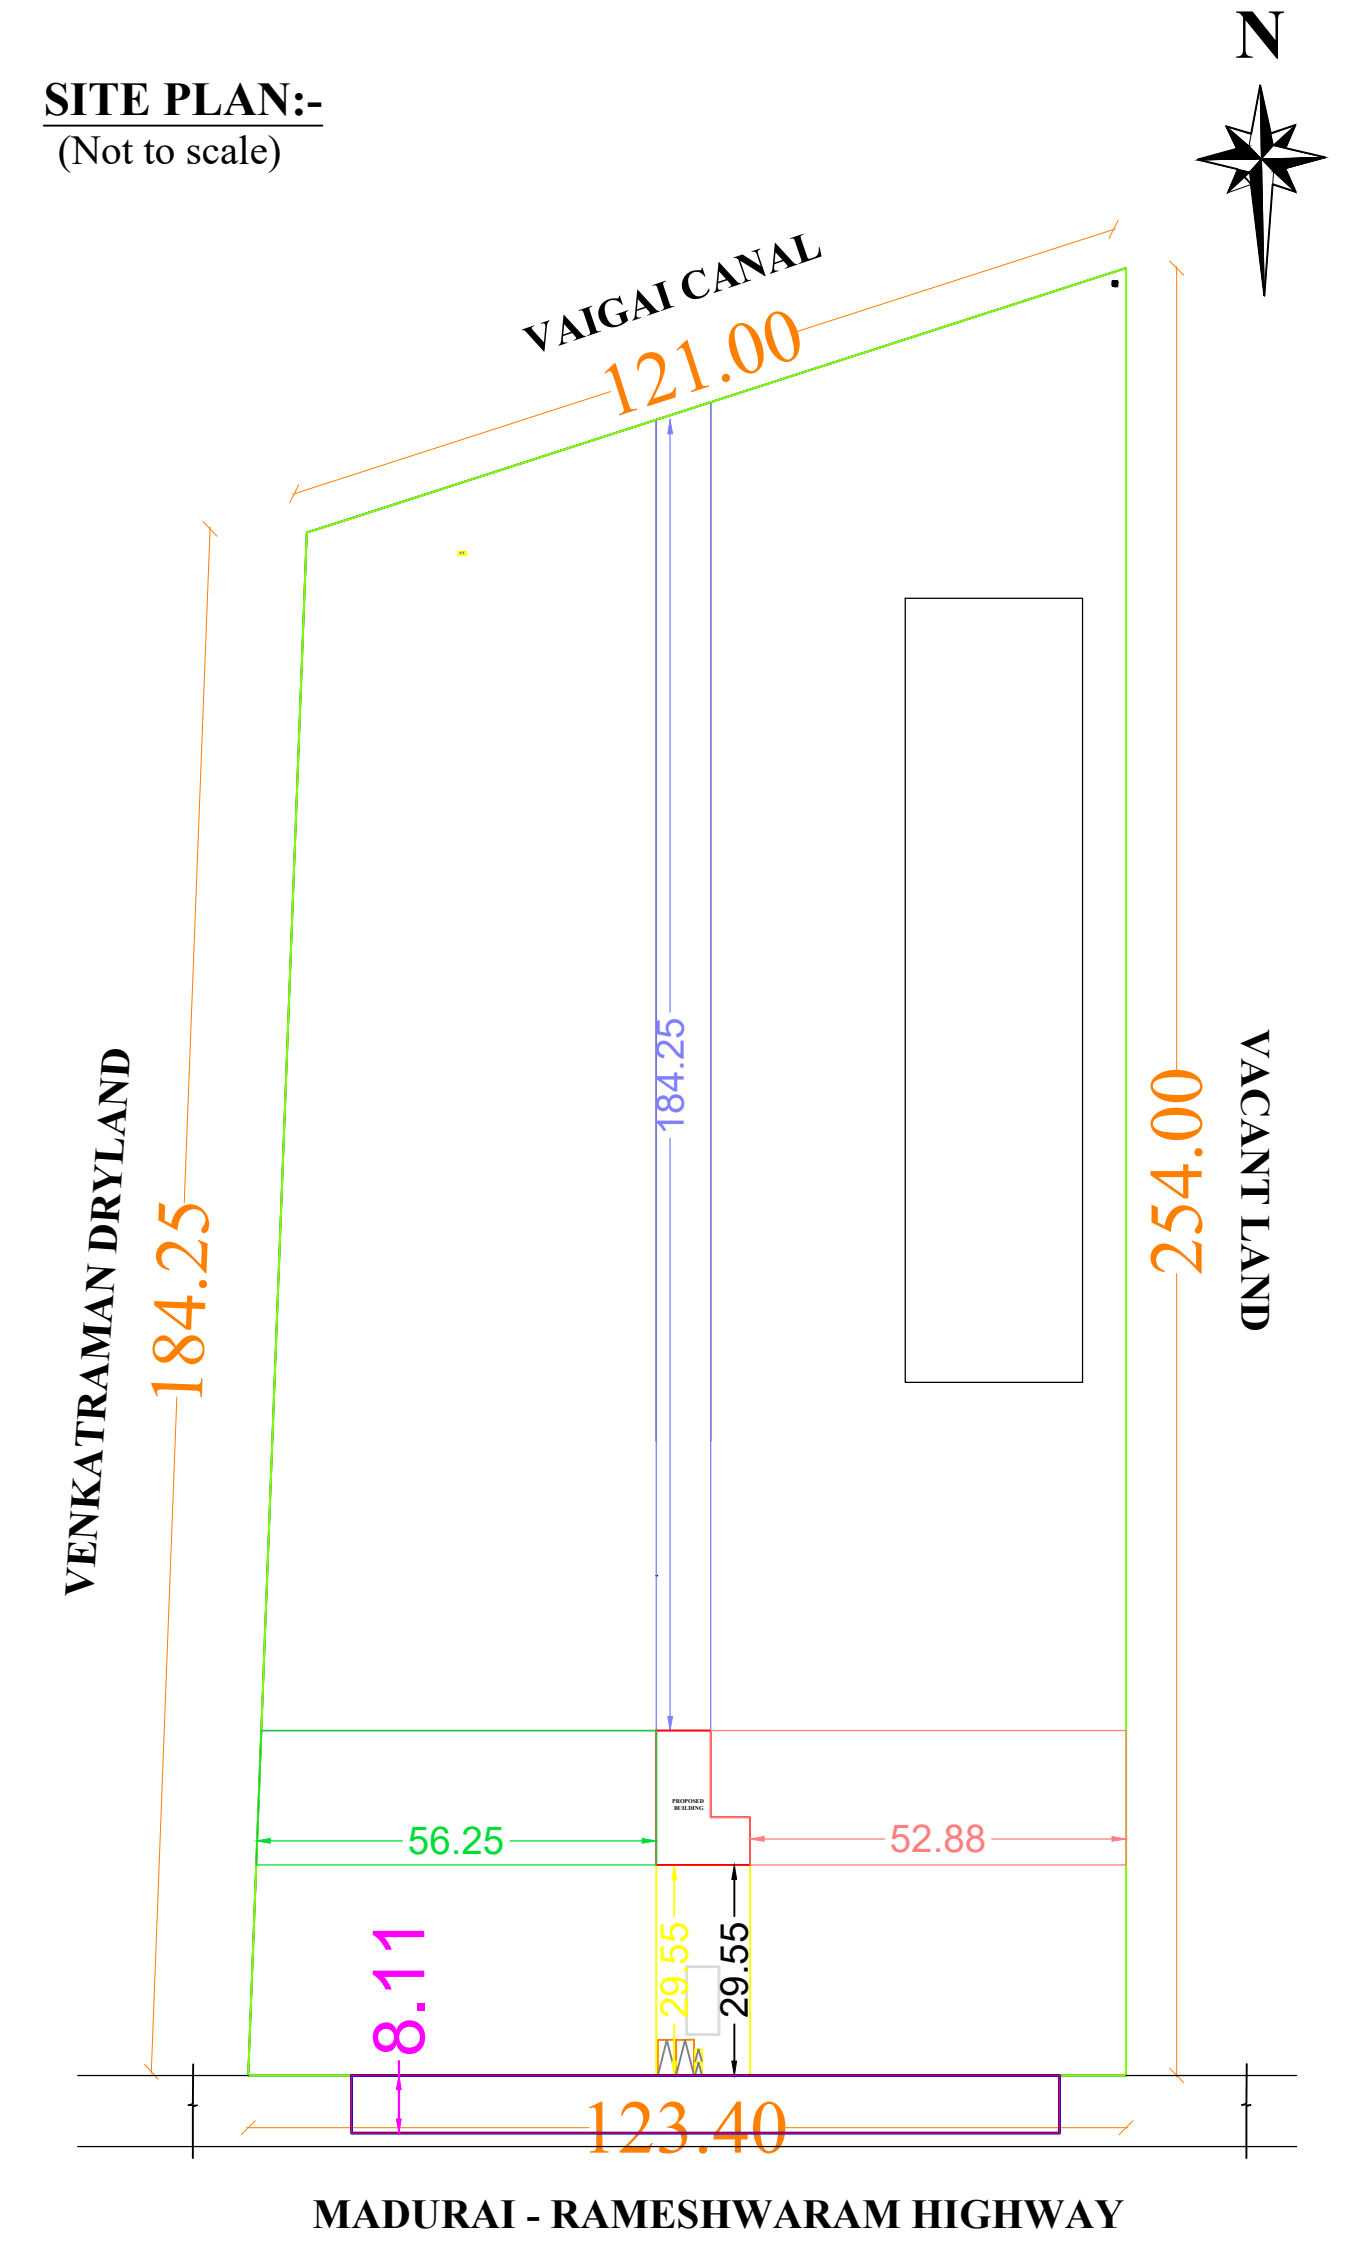

**FOR CALCULATION :-**

FSI =  $\frac{\text{TOTAL BUILT UP AREA}}{\text{TOTAL PLOT EXTENT}}$

FSI =  $\frac{244.80 \text{ SQM}}{27748.24 \text{ SQM}} = 0.010\% < 2.0\%$

**LAYOUT BY:-**

Er.G.ANDAVAR, D.C.E.,  
LICENCE No : 185/001-64763,  
MANAMADURAI,  
MOB - +91-9865334864.

**APPLICANT SIGNATURE:-**

M.KANTHASAMY

**Building plan approval**

Roc.no:01/2024-2024  
BL.no: 01/2024-2024  
/E-signed/  
Muthanendal President  
Muthanendal Village Panchayat  
Manamadurai Union  
Sivagangai District

