
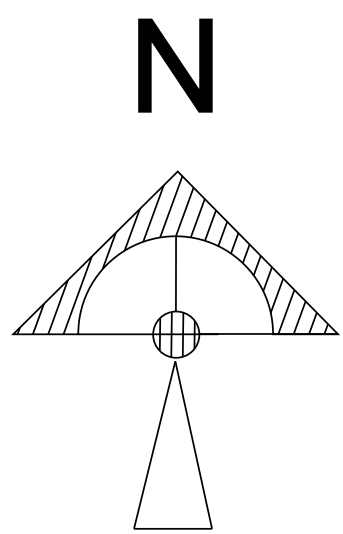
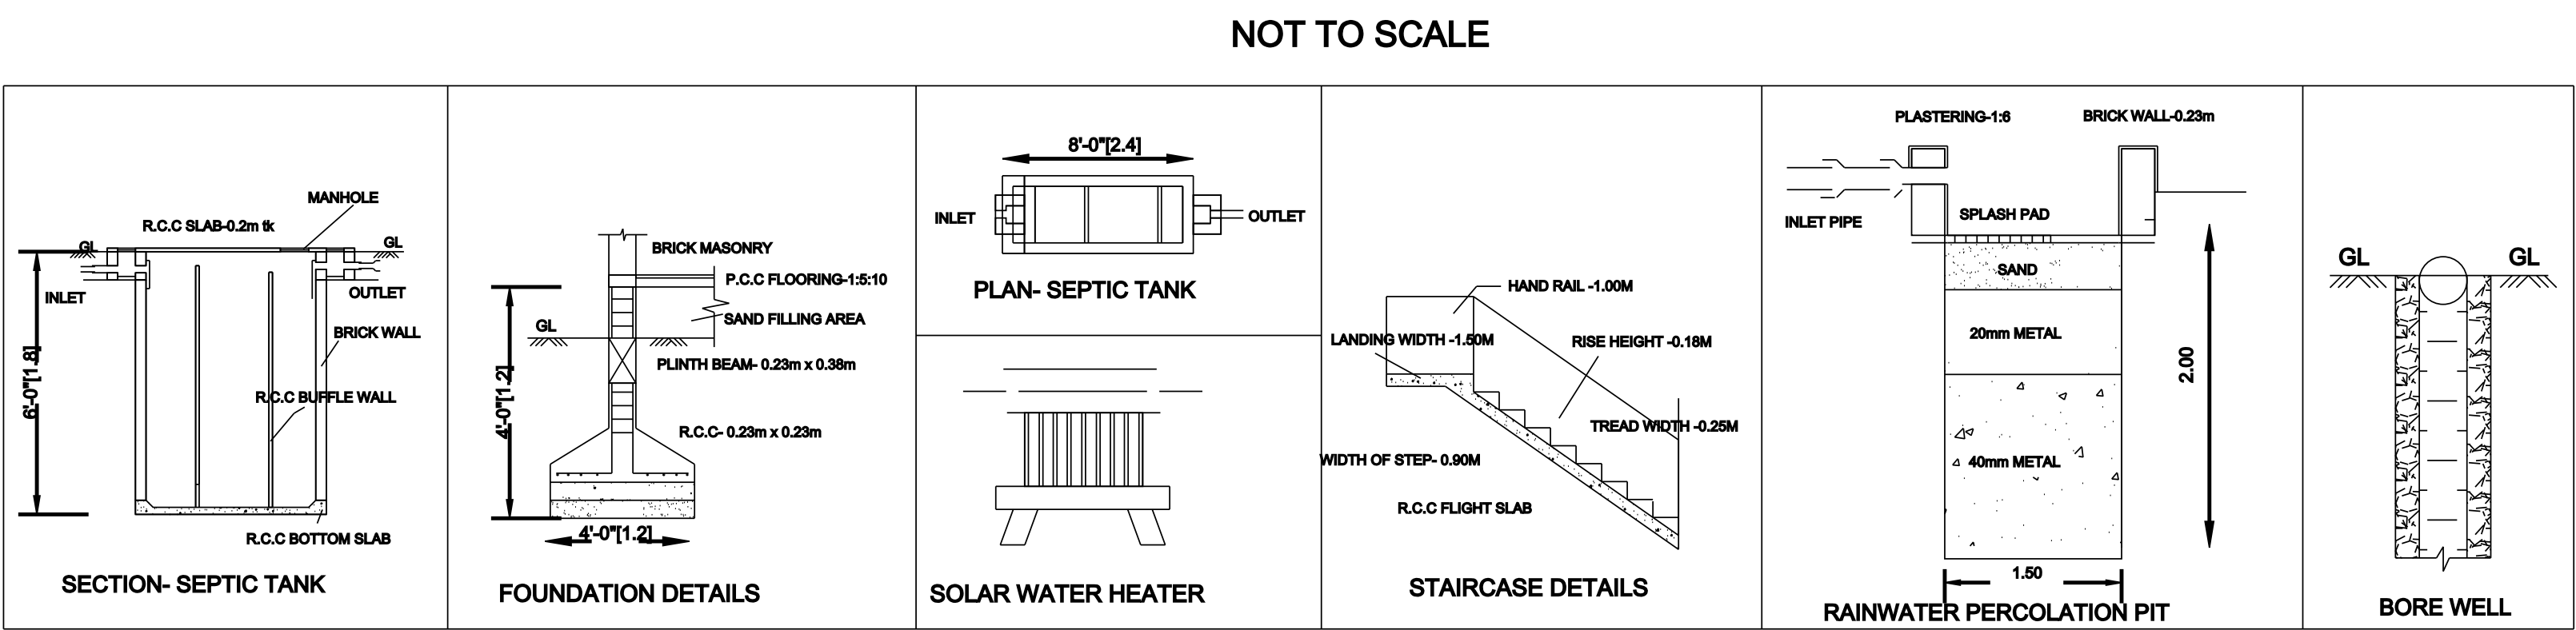
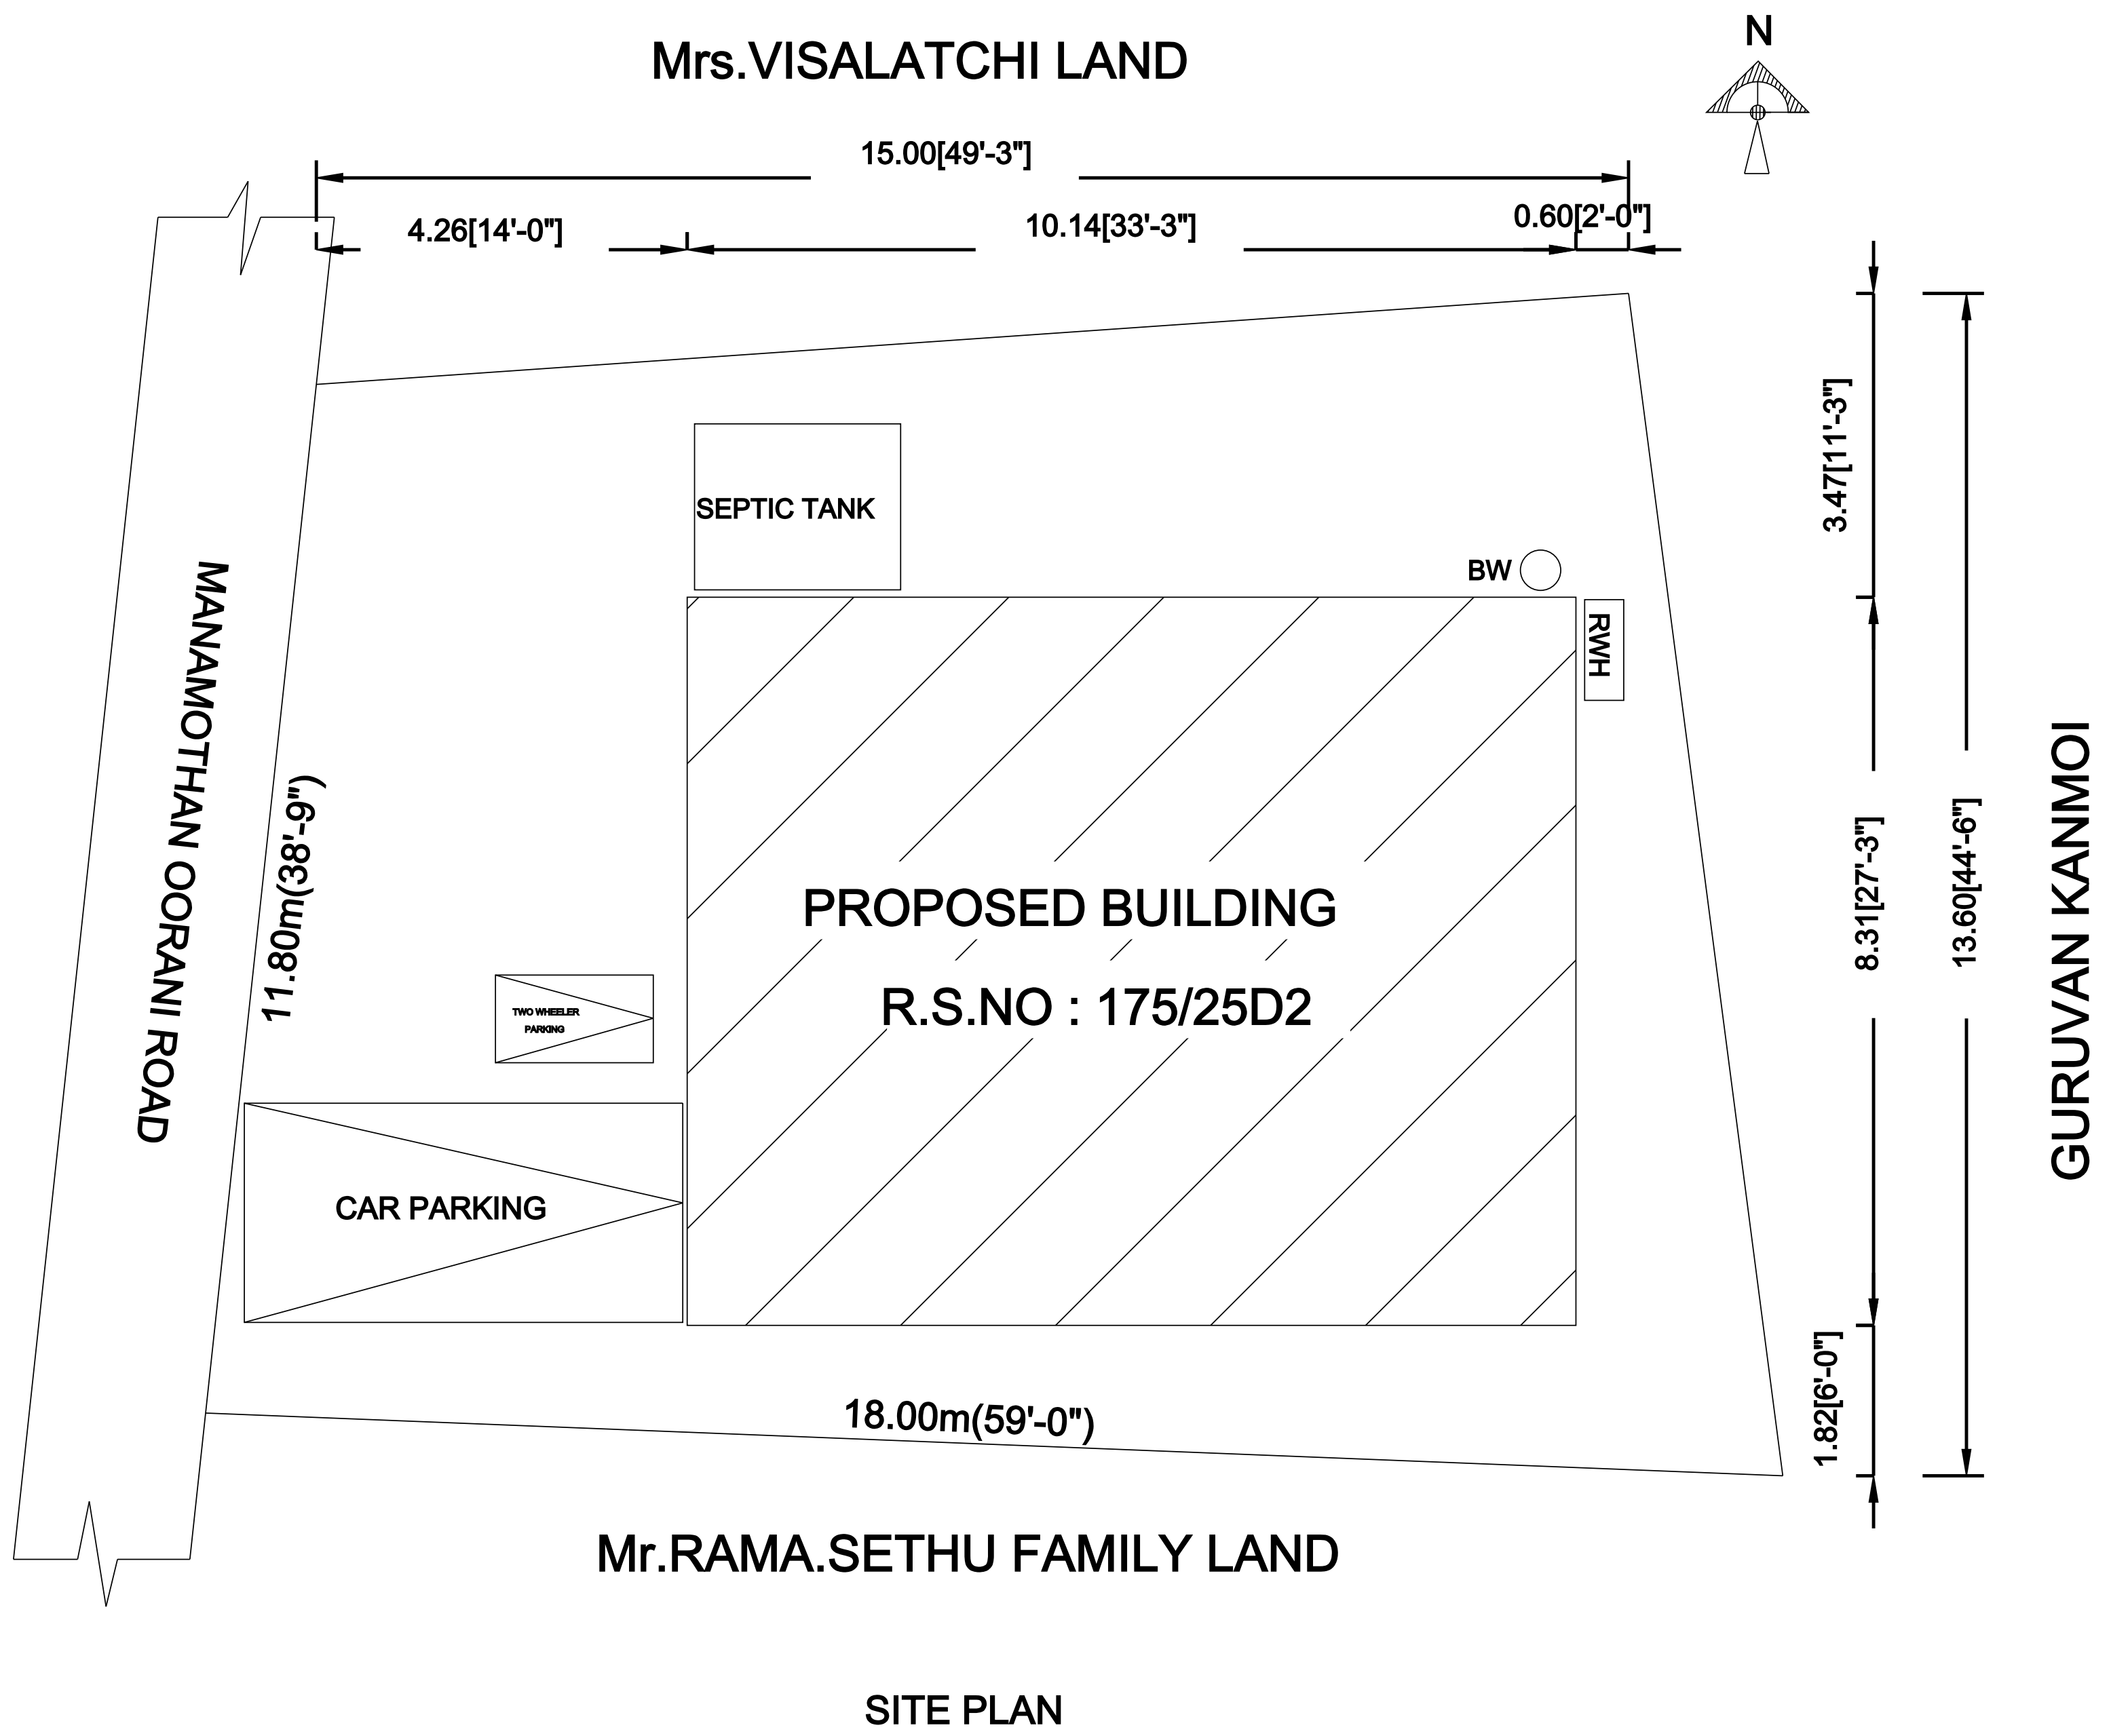
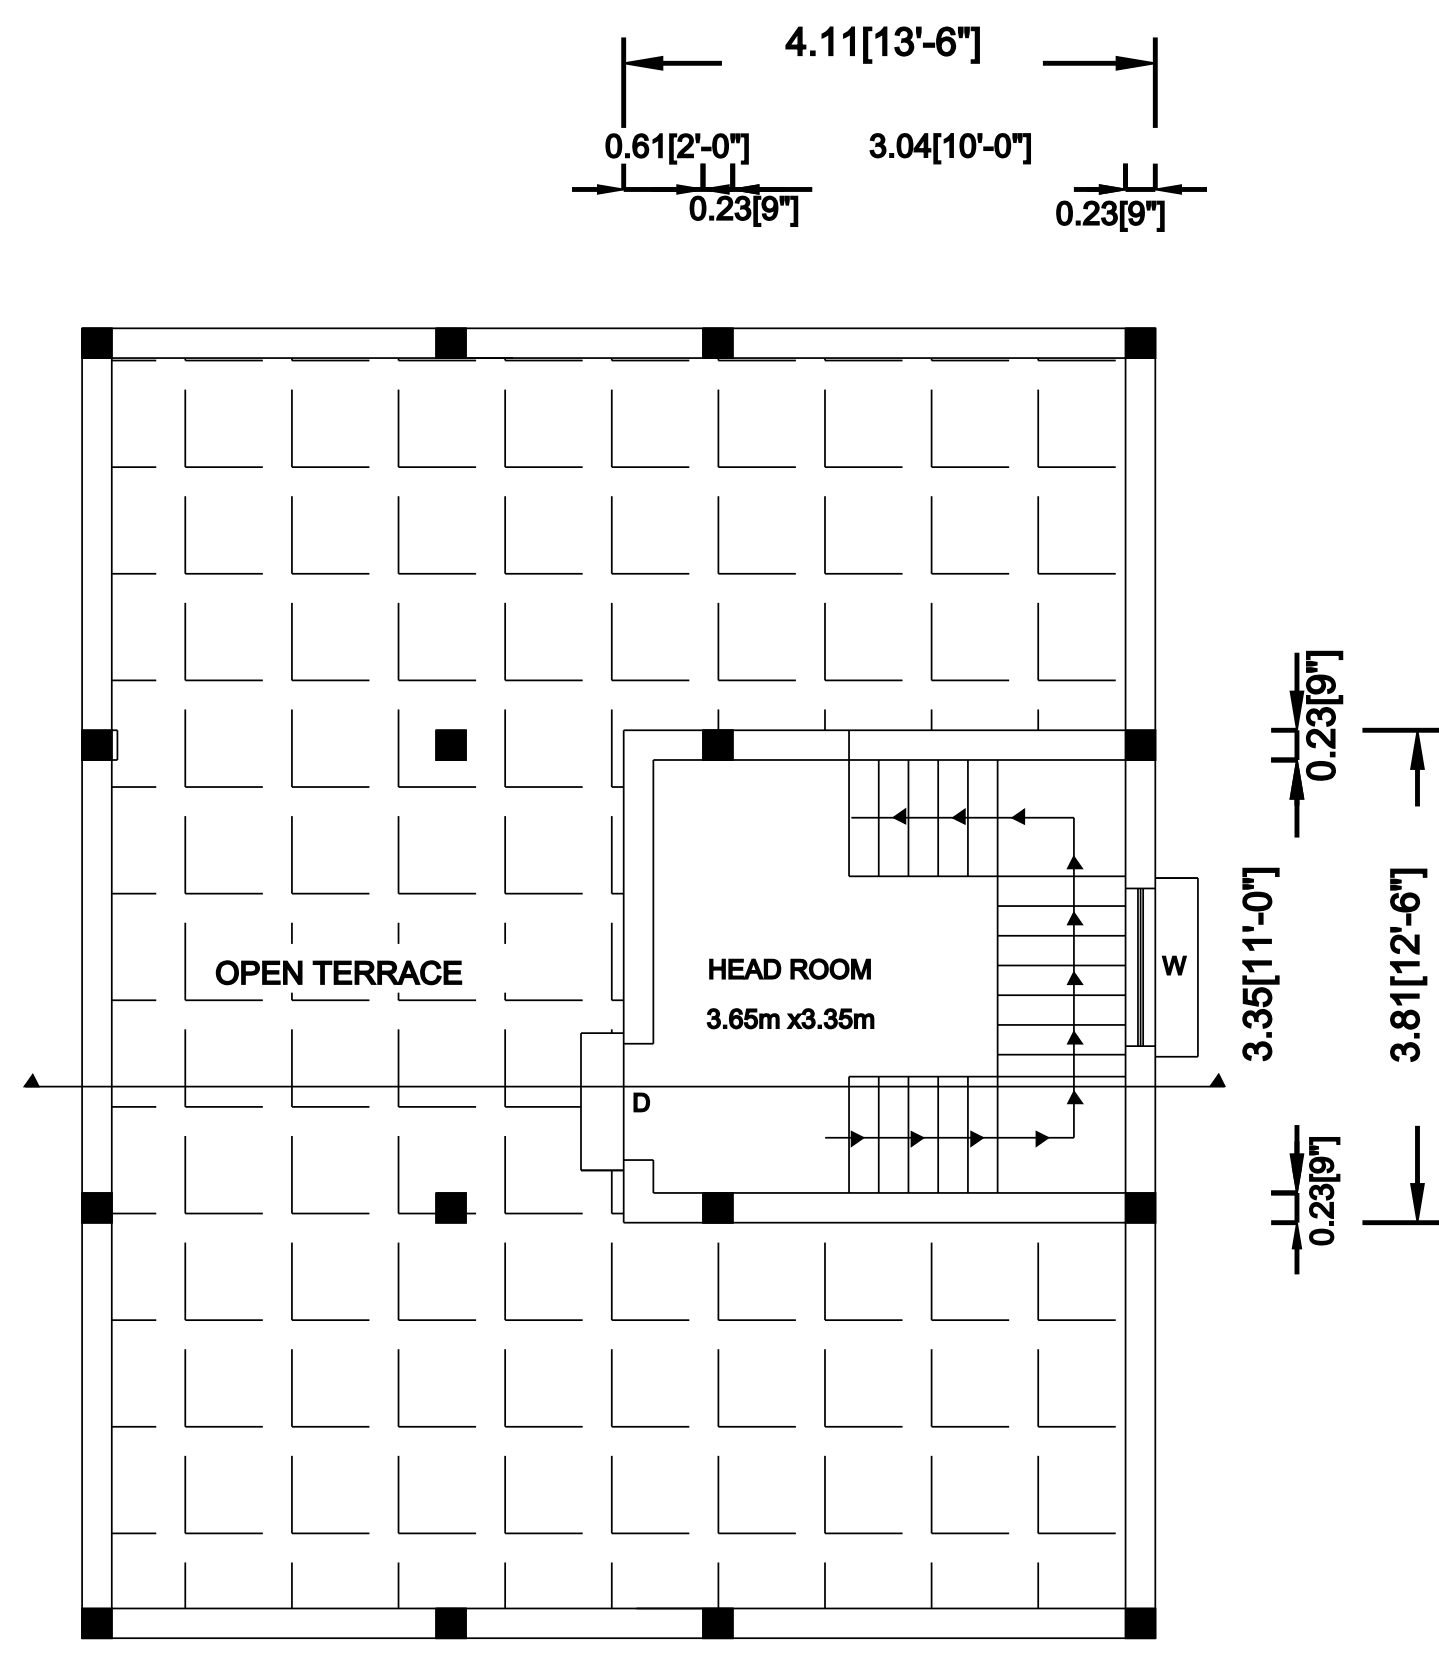
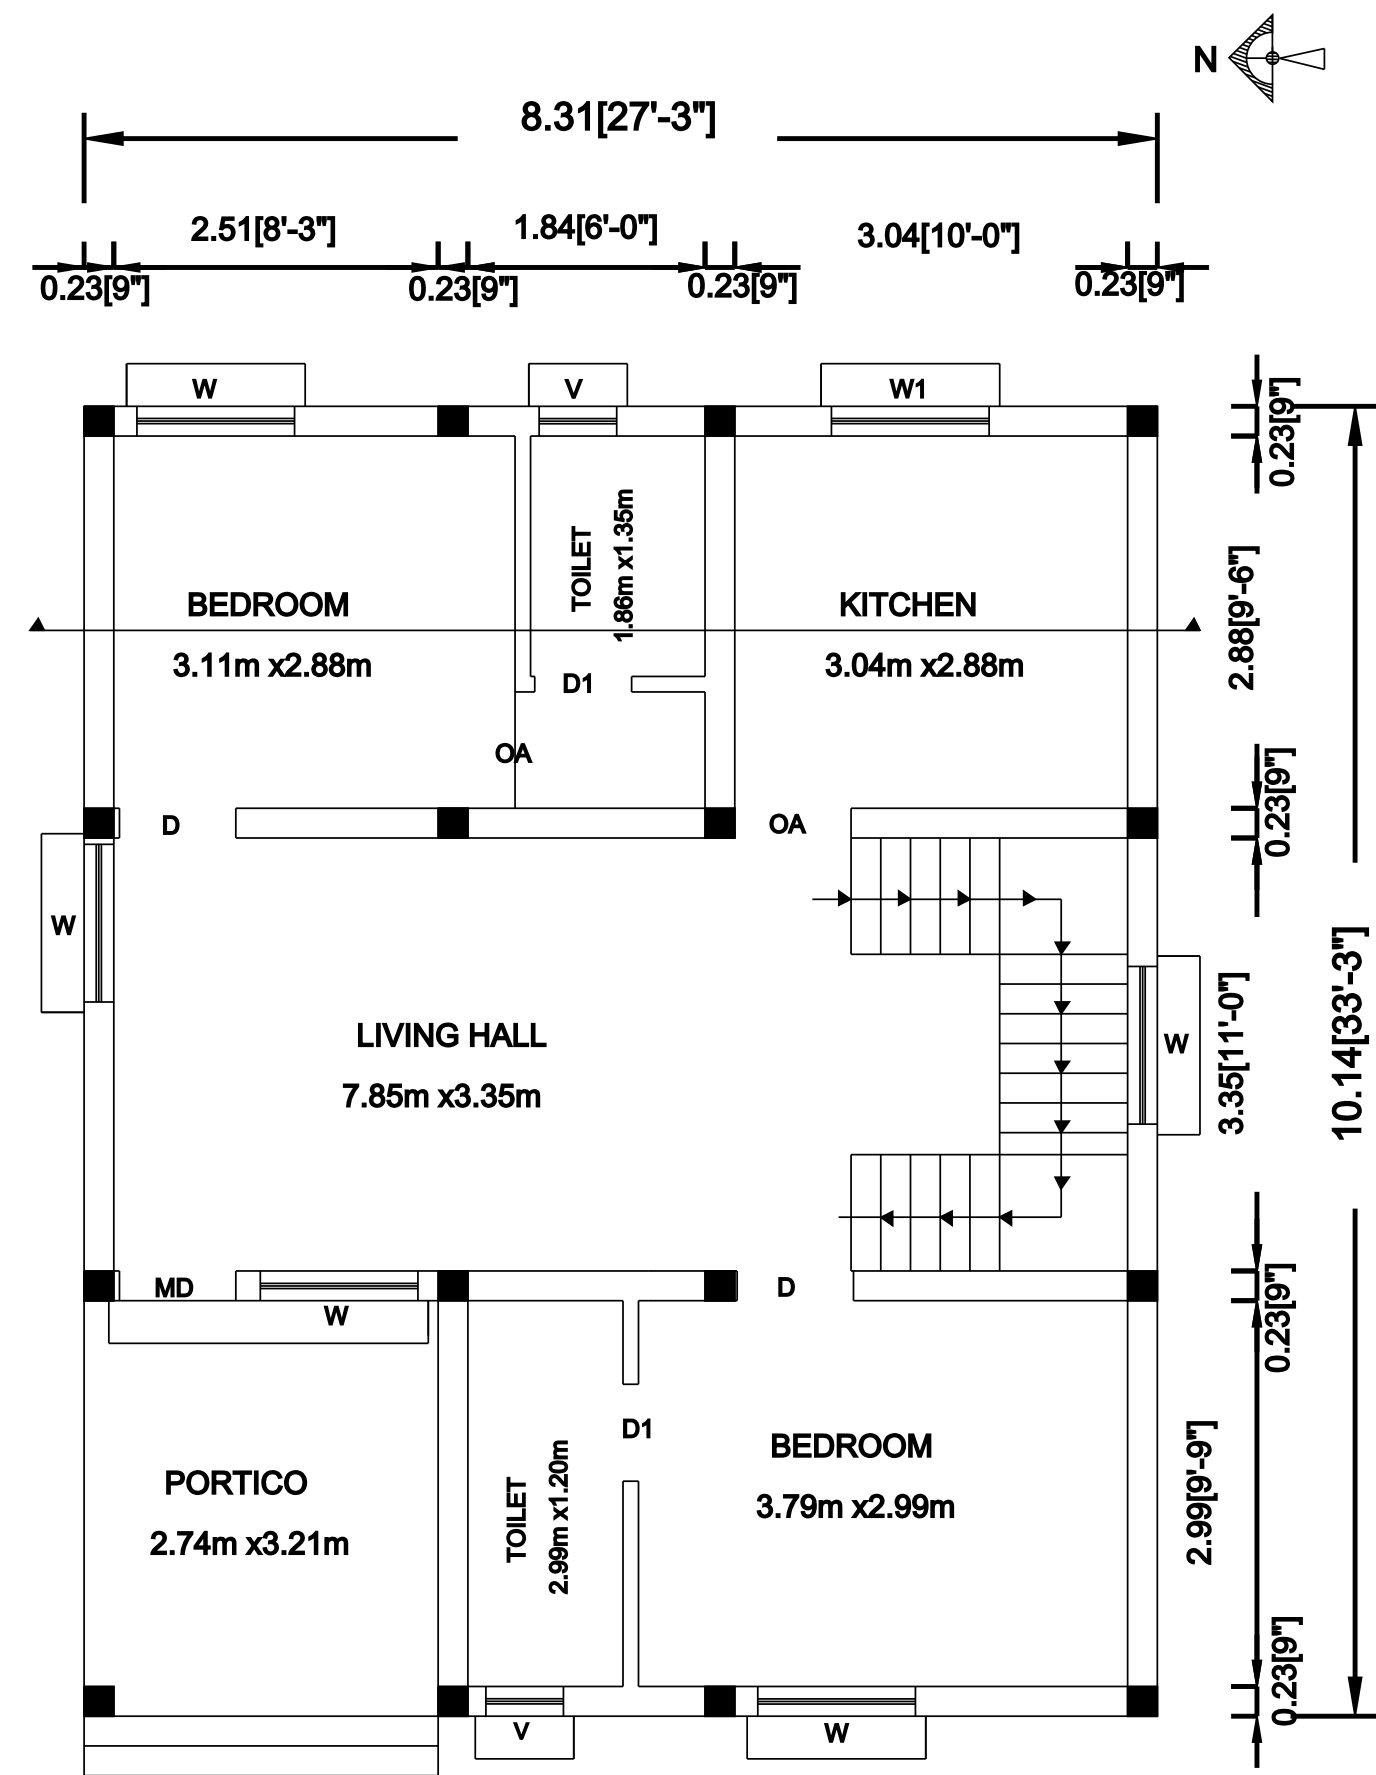


PLAN SHOWING THE PROPOSED CONSTRUCTION OF A RESIDENTIAL BUILDING AT R.S.NO :175/25D2, PATTA NO :5397,
A.KALAPPUR VILLAGE,SINGAMPUNARI UNION, SIVAGANGAI DISTRICT.

APPLICANT NAME : Mr.VIJAY, S/o.Mr.NAGALINGAM.

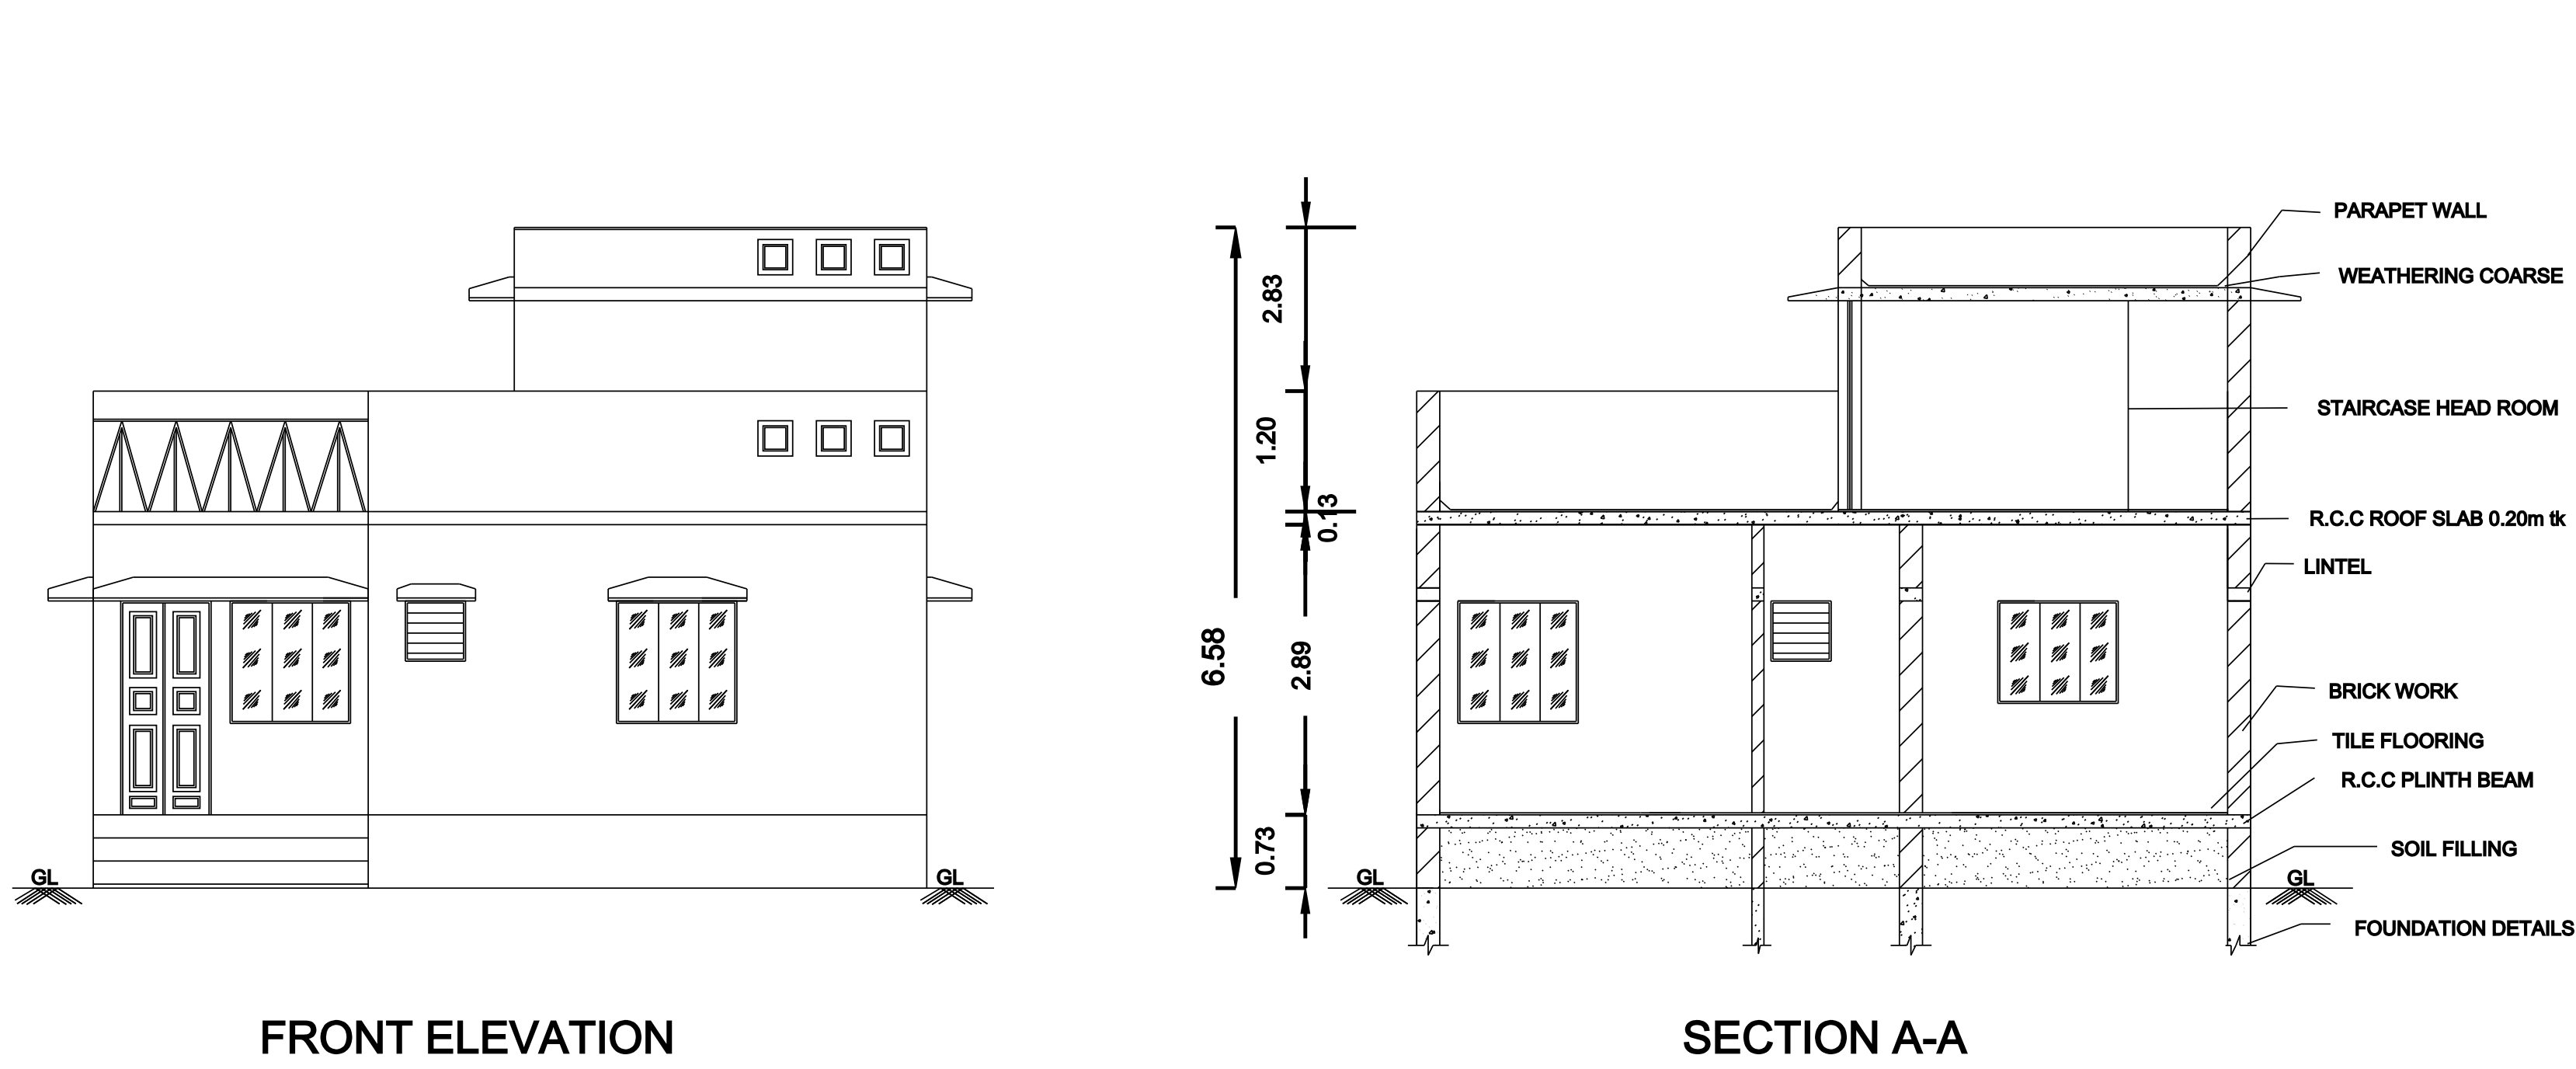

JOINERY DETAILS			ALL DIMENSIONS ARE IN METER
GD	GRILL DOOR	1.07x2.13	
MD	MAIN DOOR	1.07x2.13	INSIDE THE BRACKETS ARE IN FEET & INCH
D	DOOR	1.00x2.13	
D1	DOOR-1	0.90x2.13	
W	WINDOW	1.22x1.22	
W1	WINDOW-1	1.22x1.00	
W2	WINDOW-2	0.75x1.22	SCALE-1:100
V	VENTILATOR	0.60x0.60	

DESCRIPTION	FSI AREA		NON FSI AREA		TOTAL AREA	
	SQFT	SQMT	SQFT	SQMT	SQFT	SQMT
SITE AREA (DOC& PATTA.)	---	---	---	---	2152.00	200.00
PROPOSED GF AREA	811.30	75.40	94.70	8.80	906.00	84.20
HEAD ROOM AREA	---	---	168.75	15.68	168.75	15.68
OPEN AREA	---	---	---	---	1246.00	115.80
TOTAL BUILT UP AREA	811.30	75.40	263.45	24.48	1074.75	99.88

TOTAL BUILDING HEIGHT- 6.77M	FSI- 75.40/200.00= 0.38<2
TWO WHEELER PARKING-01	CAR PARKING- 01
TOTAL DWELLING UNITS - 01	
TOTAL BUILT UP AREA = 1074.75 Sqft (99.88 Sqmt)	

SIGNATURE OF APPLICANT	Er.MR.ATHMANATHAN,DCE.,D.CADD, MASS CONSTRUCTIONS (Registered Engineer & Building Contractor) Gandhimathi Complex 1st floor Singampunari, Sivagangal-630502 Mbl : 9787187116, 9443078710

