
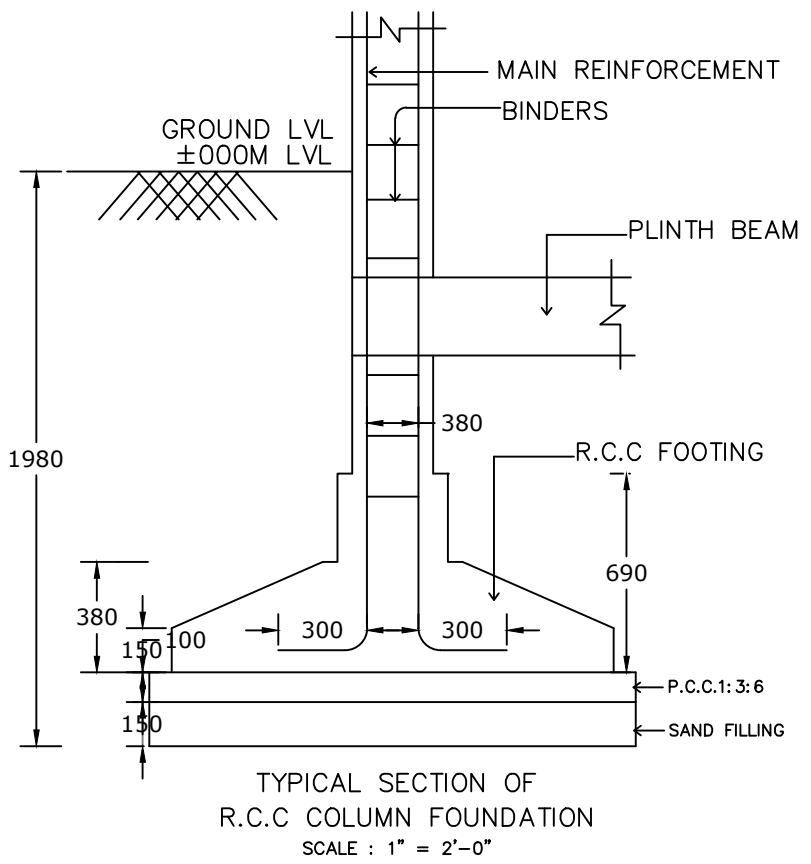
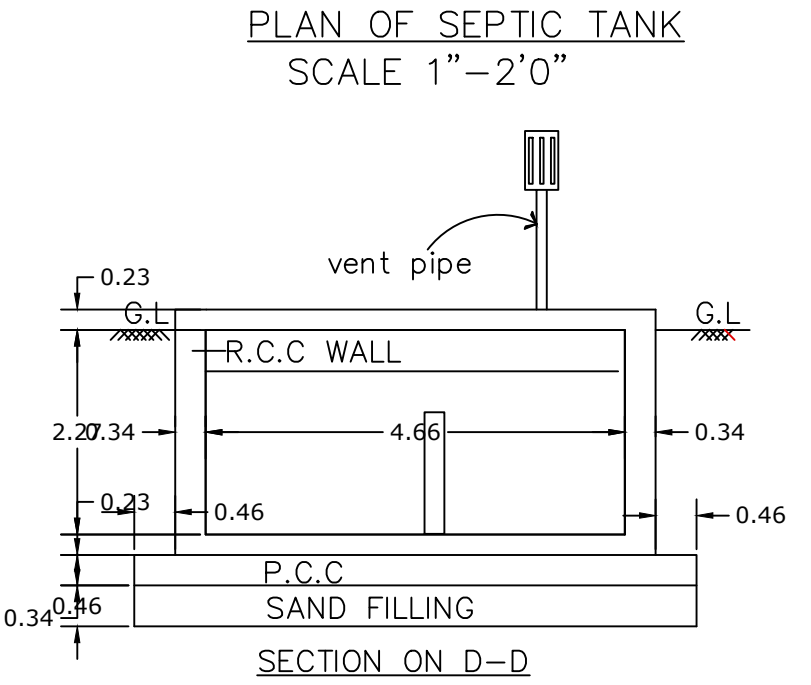
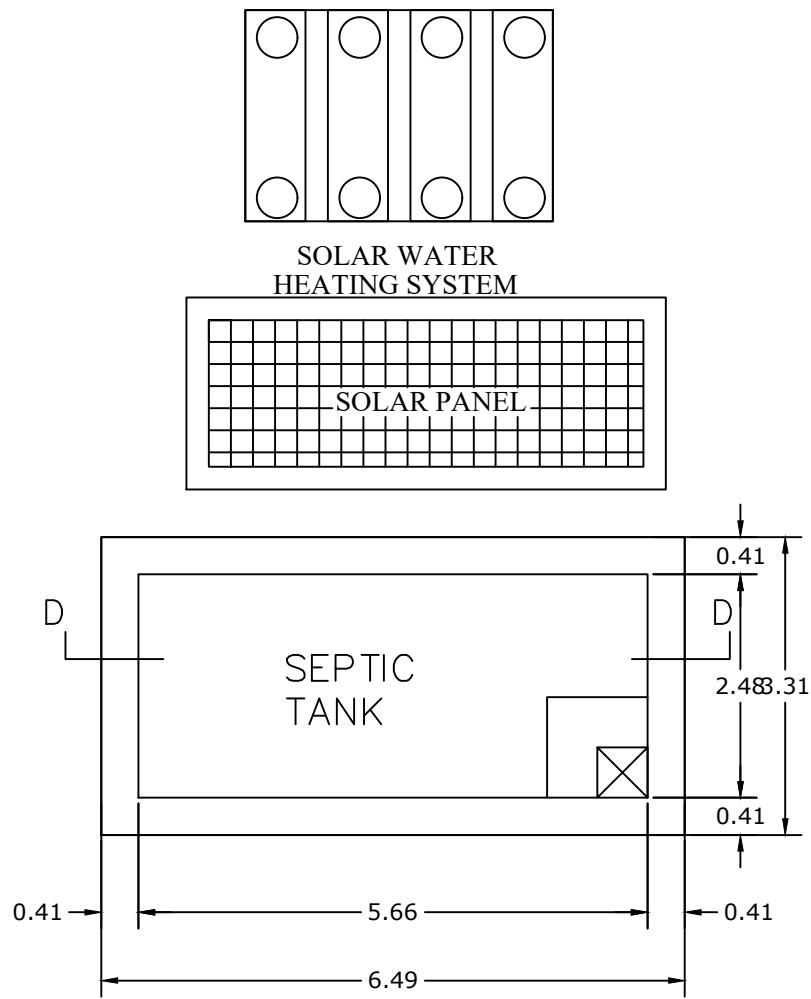
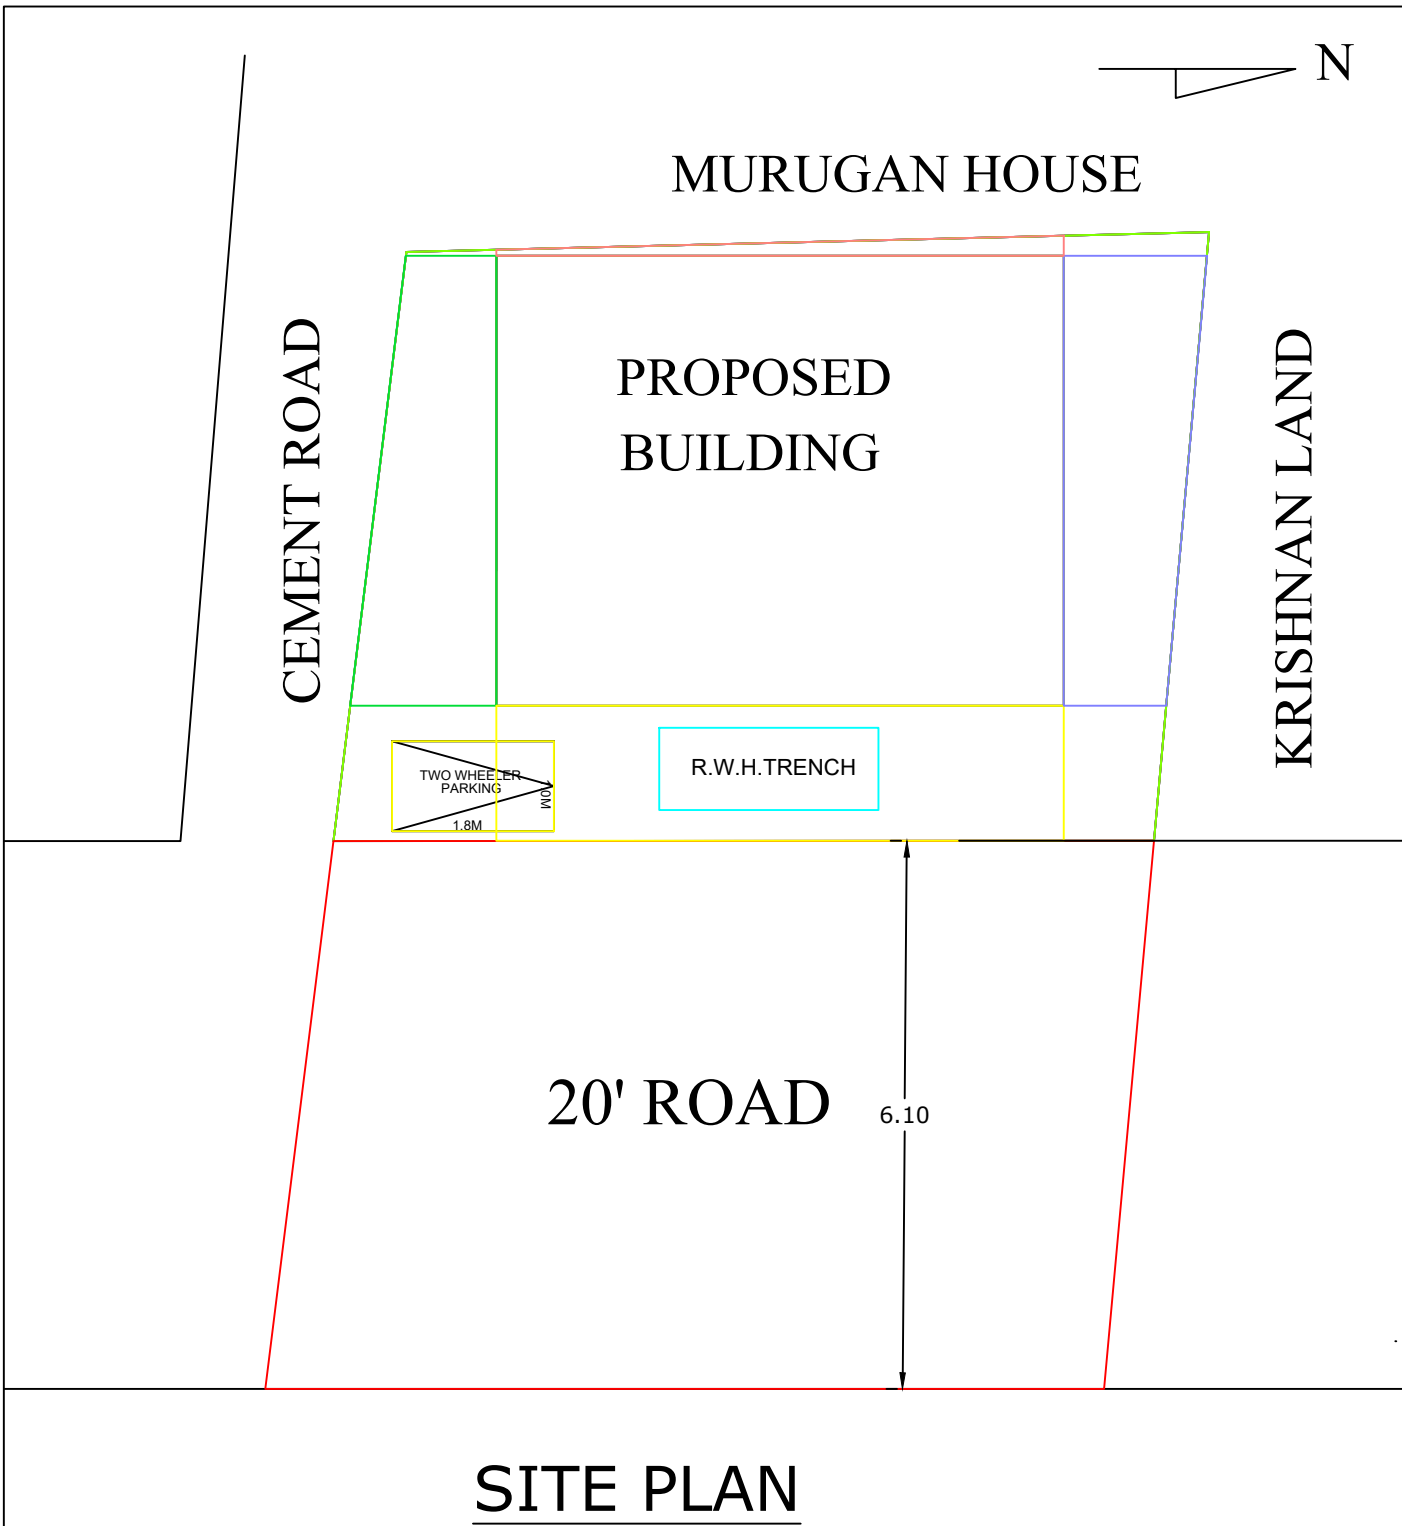
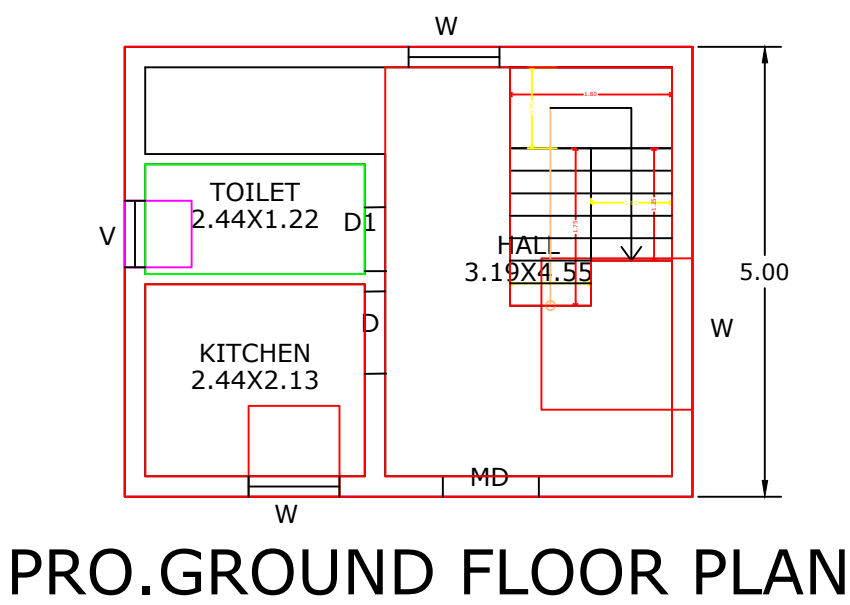


PLAN SHOWING THE PROPOSED CONSTRUCTION OF A RCC ROOF RESIDENTIAL BUILDING NEW PATTA
NO:565, S.NO:171/24, SOTTATHATTI VILLAGE, SOTTATHATTI PANCHAYAT, THIRUPPUVANAM PANCHAYAT
UNION, THIRUPPUVANAM TALUK, SIVAGANGAI DISRTICT.

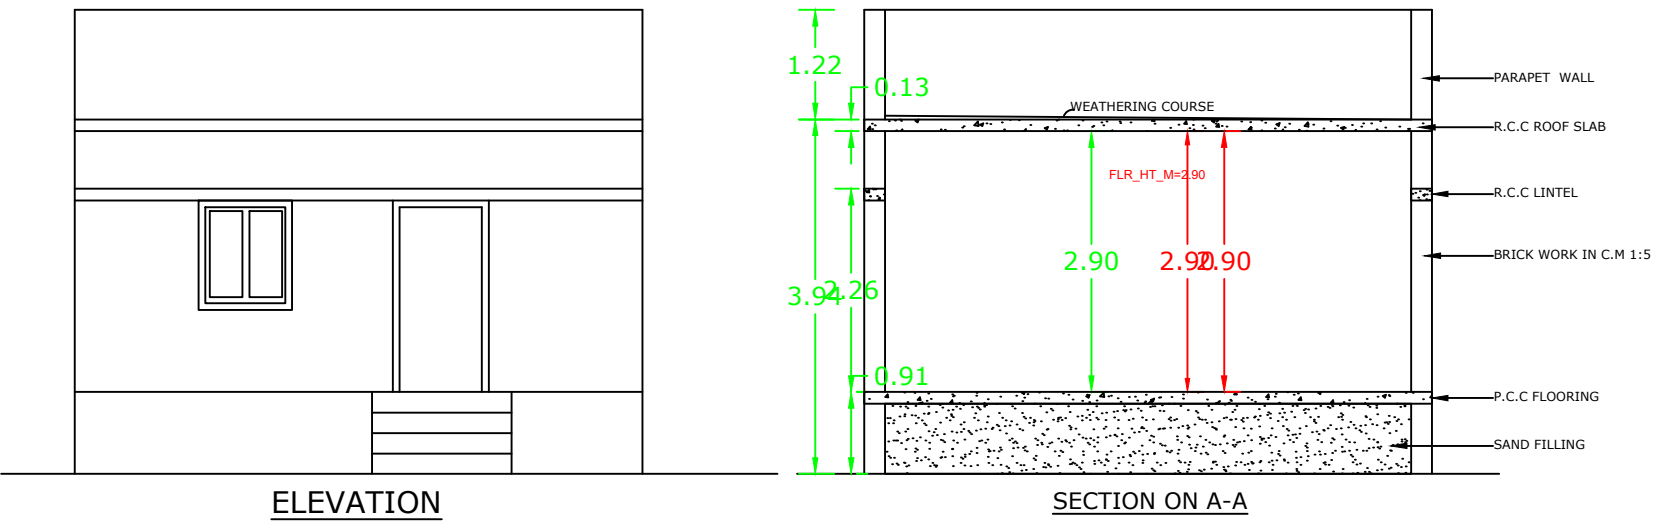

NORTH:

W

S

N

E

AREA DETAILS:

	Sq.Ft	Sq.m
TOTAL AREA OF SITE (AS PER PATT)	645.83	60.00
PRO.GROUND FLOOR AREA	339.82	31.57
OPEN AREA	306.01	28.43

JOINERY:

MD

>

3'6"

X

7'0"

D

>

3'0"

X

7'0"

D1

>

3'0"

X

7'0"

D2

>

2'6"

X

7'0"

W

>

4'6"

X

4'0"

W1

>

4'6"

X

2'6"

V

>

2'6"

X

2'6"

REGISTER ENGINEER:

N. S. R.

Er.N.SRINIVASA RAMANUJAM DCE.,

Consulting & Licensed Engineer

Construction Engineer D.T&CP

REG No - CE/SVG DIST/34/2021

7B,Swamy Sannathi Street

THIRUPPUVANAM -630 611,sivagangal Dist.

Cell : 98421 14028 ,94871 24028

CLIENT

Murugan

MURUGAN

FSL :
Floor Space Index = 31.57 / 60.00 <= 2=0.526

OFFICE USE :