
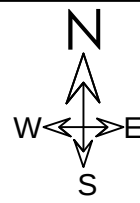


PLAN SHOWING THE PROPOSED ADDITIONAL CONSTRUCTION OF COMMERCIAL G.I. ROOF BUILDING (ASTIWAR A1 BLOCK INDUSTRIES) AT SY.NO.1/4C & 1/5A, PATTA NO.360, IN DEVAPATTU VILLAGE, DEVAPATTU GROUP, DEVAPATTU PANCHAYAT, KALLAL UNION, KARAIKUDI TALUK, SIVAGANGAI DISTRICT.

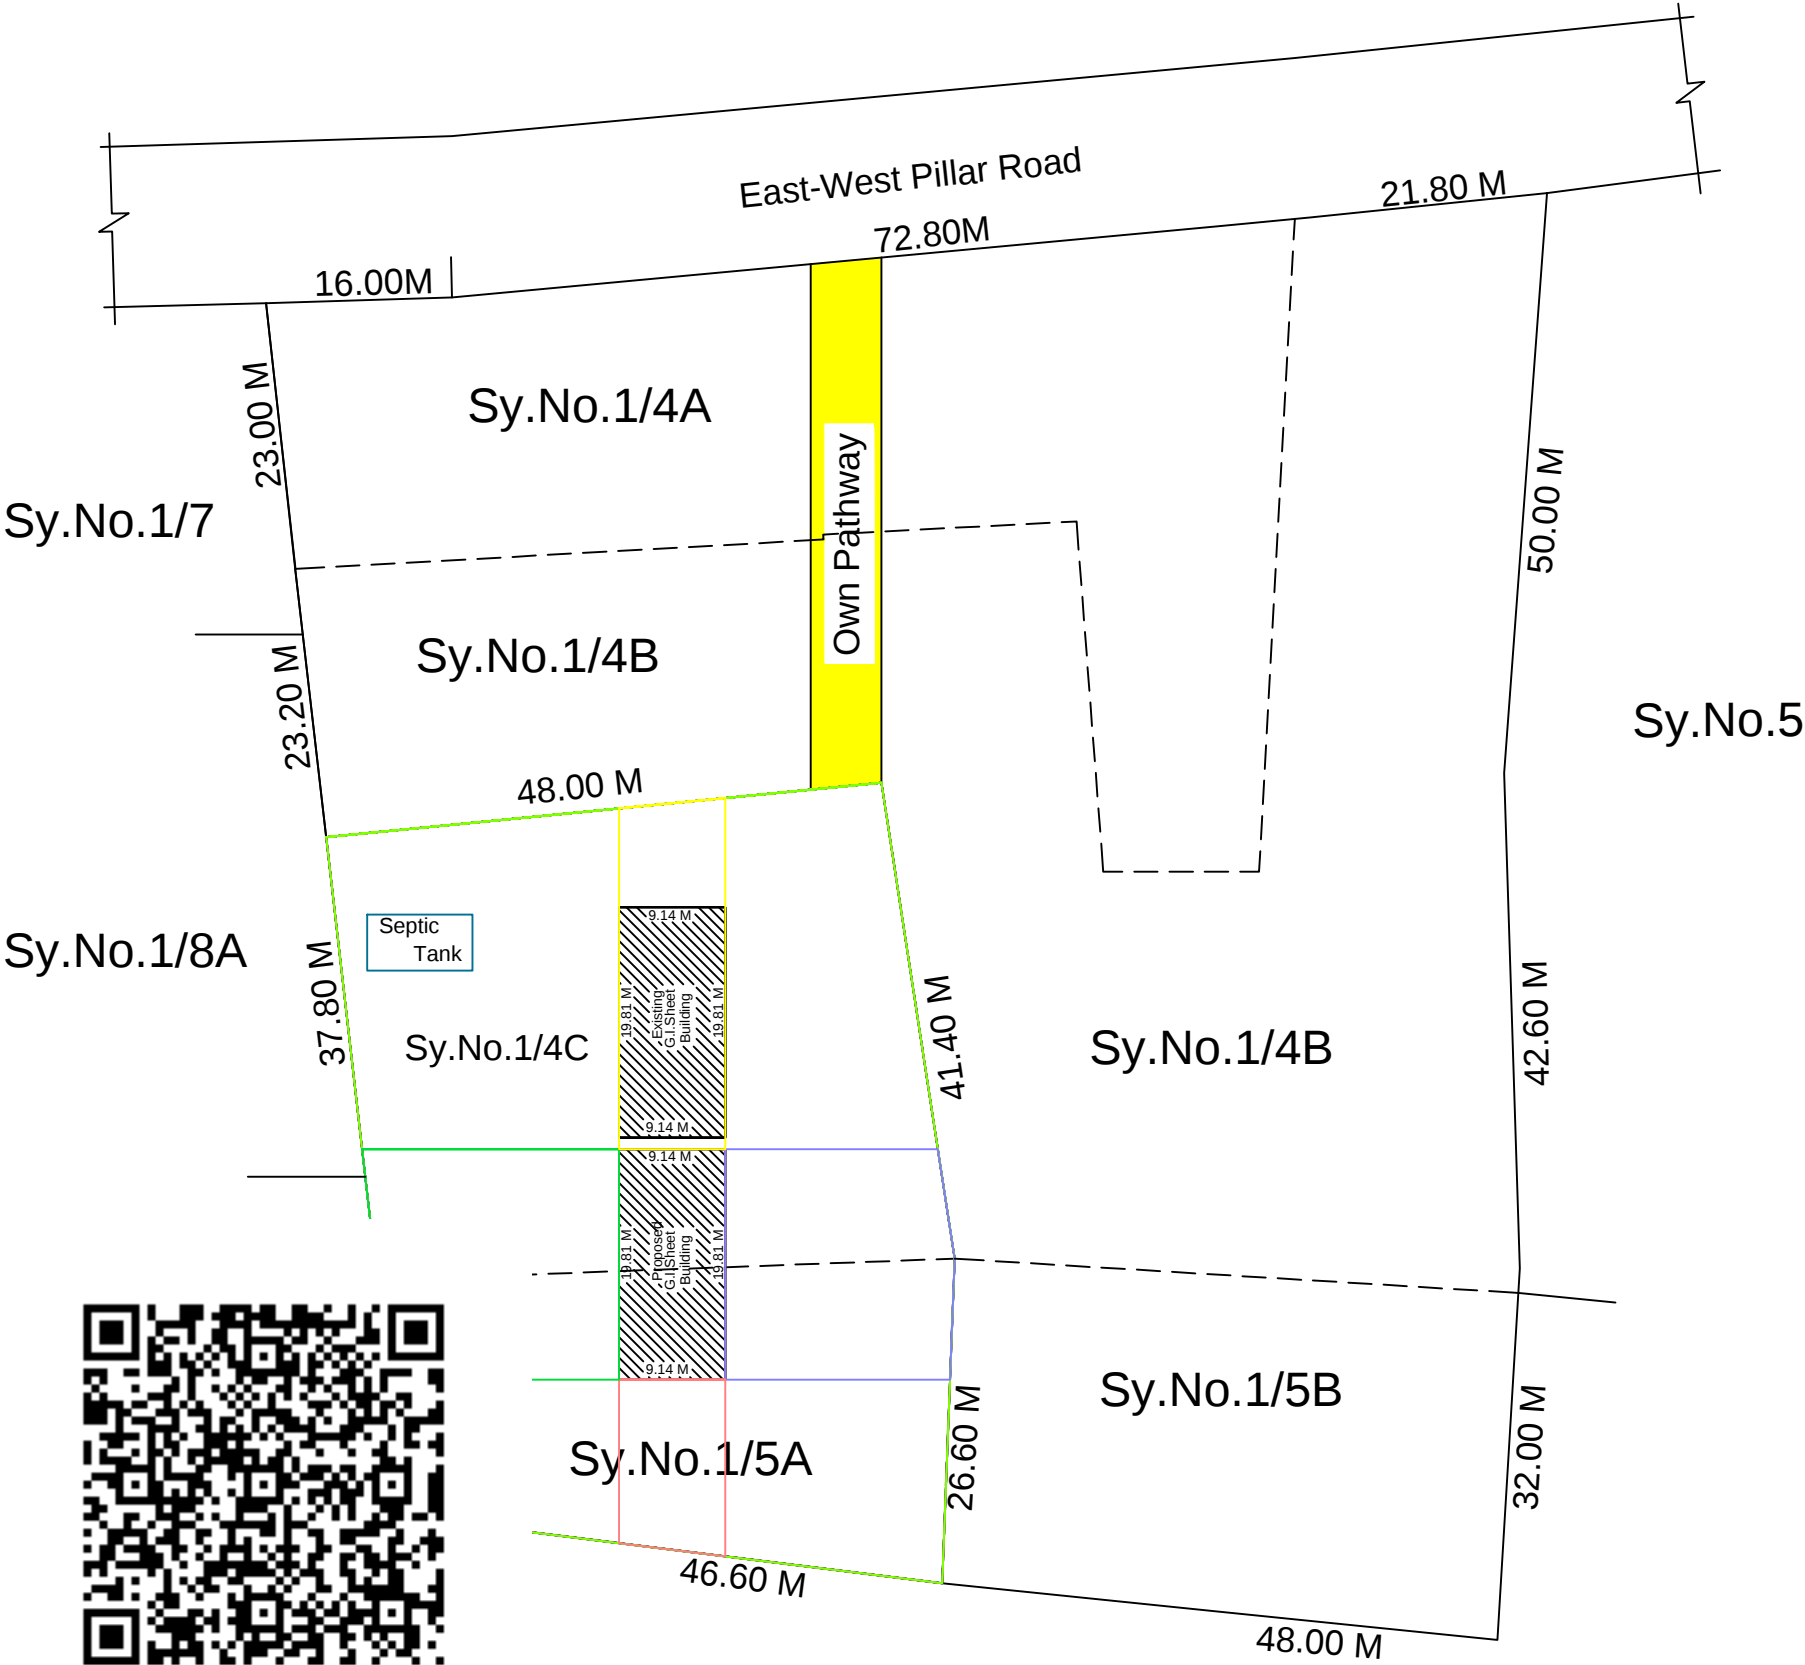

AREA DETAILS	SQ.FT.	SQ.M.
As Per Document	34982.70	3250.00
As Per Patta	34982.70	3250.00
As Per Site	34982.70	3250.00

PLINTH AREA DETAILS		
Ground Floor Area	1948.91	181.06
Open Space Area	33033.79	3068.93
FSI DETAILS		PROPOSED
Total Plinth Area		0.05
Plot Area		2
181.06		
3250.00		

PARKING PROVIDED:-

No of Car Parking - 1 No
No of Bike Parking - 1 No

OWNER NAME & SIGN:-

Thiru.N.Pandiyarajan
S/o : Thiru.Nagarajan

ENGINEER:-

Office:-