

PLAN SHOWING THE PROPOSED CONSTRUCTION OF RESIDENTIAL HOUSE BUILDING AT PATTA NO : 1457,
SURVEY NO : 89/3A1A, KUMARAKURICHI VILLAGE, KUMARAKURICHI PANCHAYAT, ILAYANGUDI UNION,
ILAYANGUDI TALUK - SIVAGANGAI DISTRICT.

APPLICANT / OWNER NAME : Mrs. MUTHUSELVI W/O THATHUPANDI

AREA STATEMENT

DESCRIPTION	SQ.FT	SQ.M
SITE EXTENT	2177.80	202.32
PRO.GROUND FLOOR	91.00	8.45
PRO.FIRST FLOOR	---	---
OPEN SPACE	2086.84	193.87

TOTAL = 8.45 SQ.M

SCHEDULE OF JOINERIES


TYPE	DESCRIPTION	SIZE
MD	MAIN DOOR	1.00X2.13
D1	DOOR	0.91X2.13
D2	DOOR	0.76X2.13
W	WINDOW	1.52X1.52
KW	KITCHEN WINDOW	1.52X0.91
V	VENTILATOR	0.91X0.61

APPLICANT / OWNER SIGNATURE


MUTHU SELVI

REGISTERED ENGINEER



Er.M.KARTHIK B.E.,
Register Engineer & Approval Valuer
Reg No.13-2019-20
Alina Complex, Perumalkovil Street,
Ilayangudi 630702
Cell : 7373450006

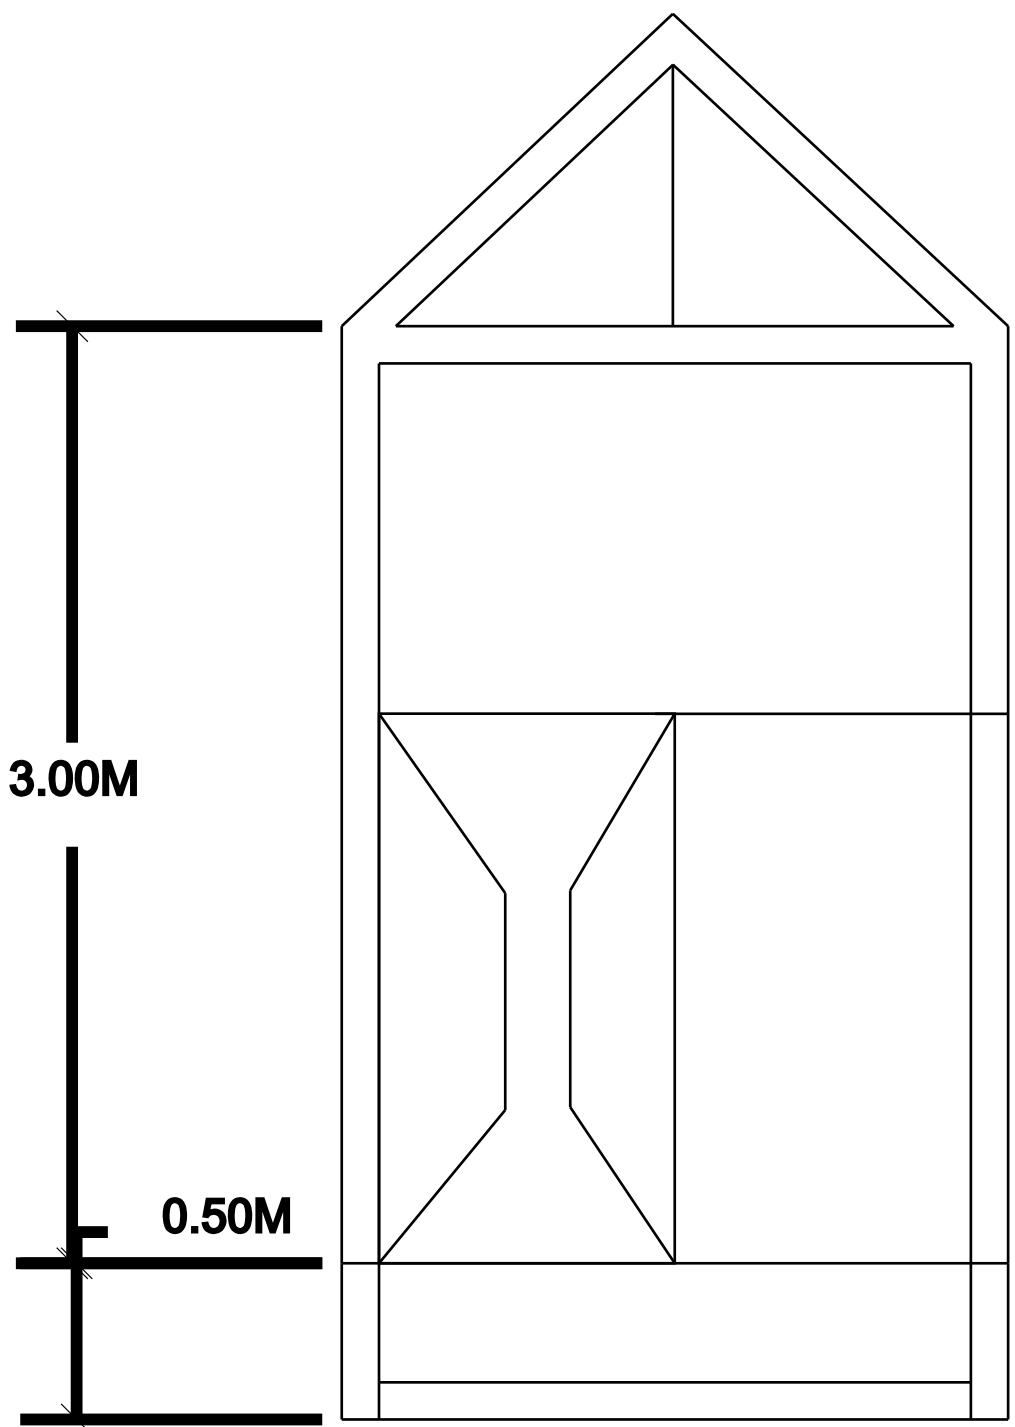


ELEVATION

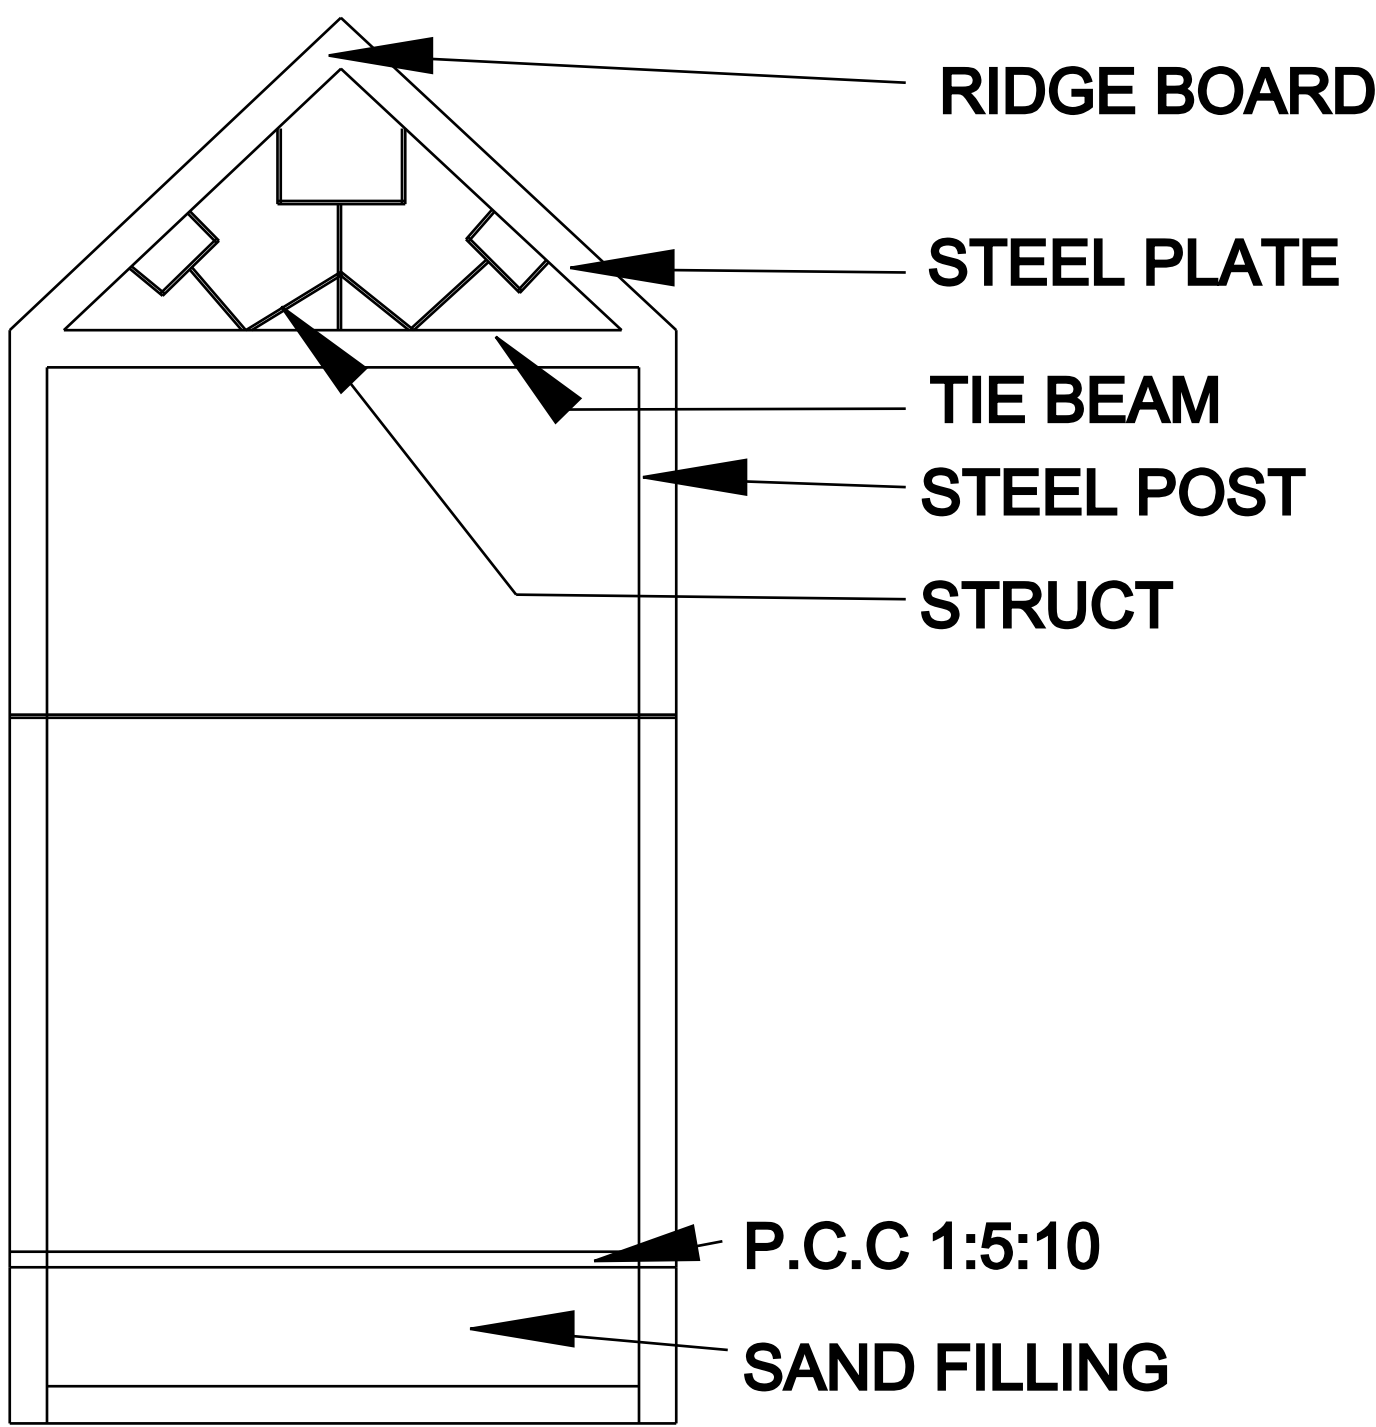

SECTION ON -AA'

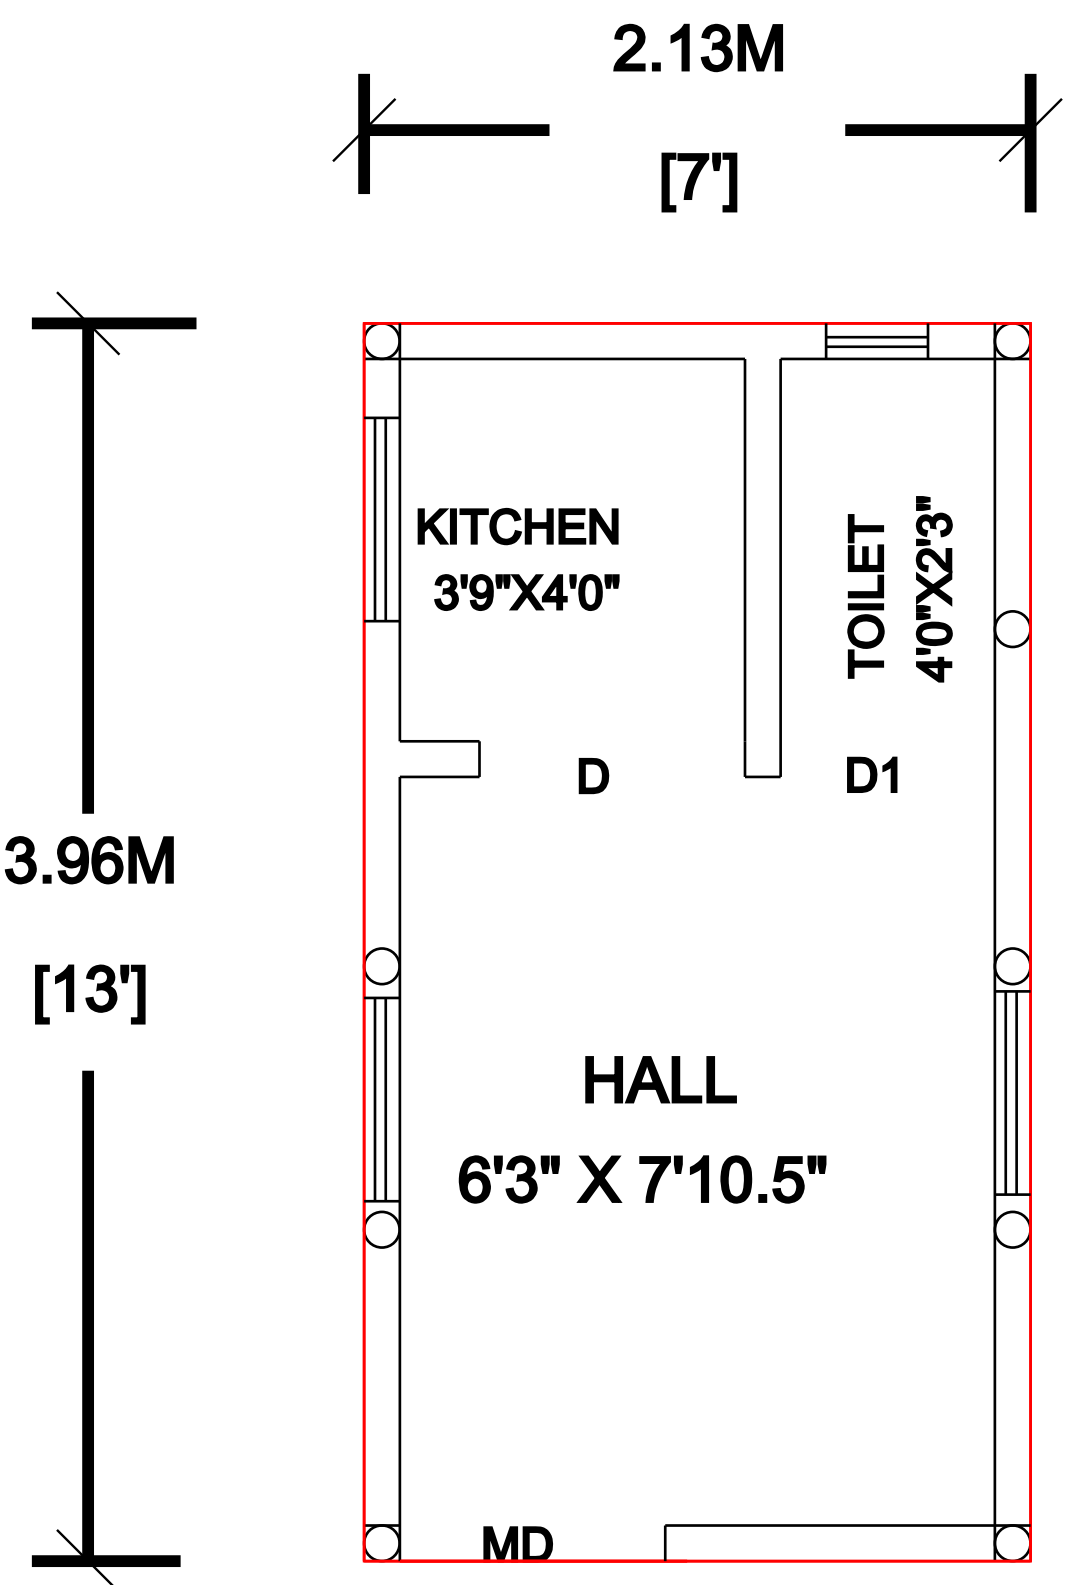


GROUND FLOOR PLAN

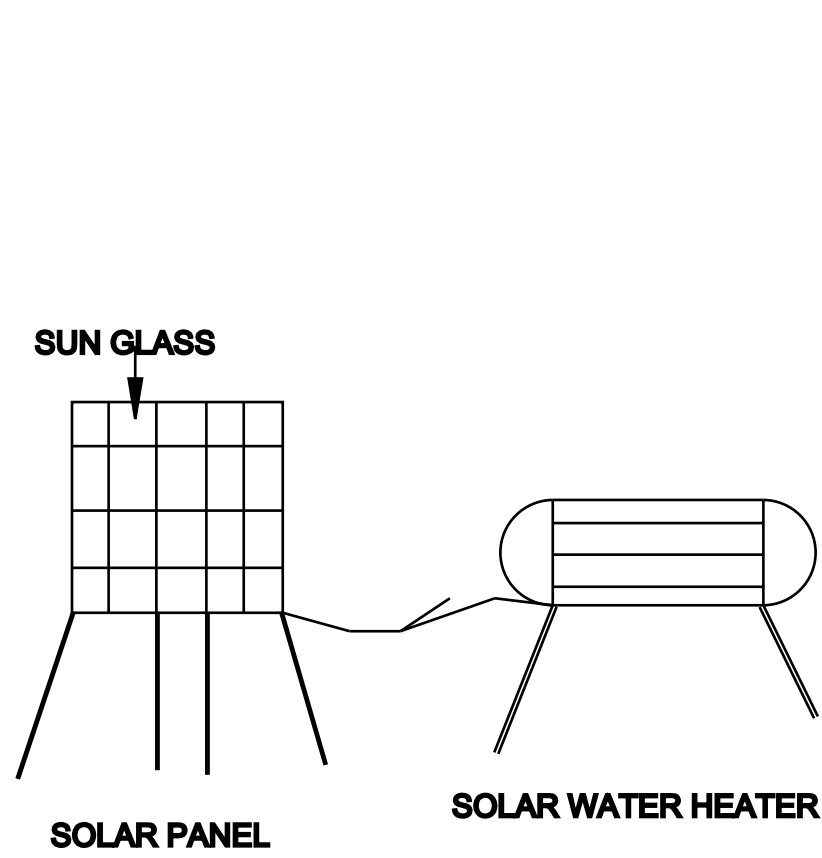


SOLAR PANEL


SOLAR WATER HEATER

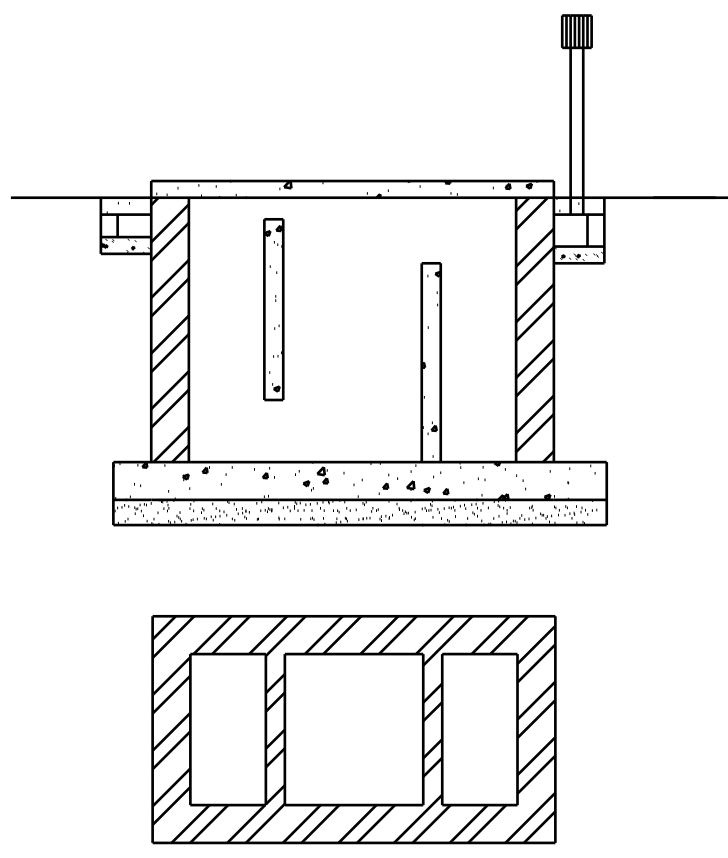

SEPTIC TANK DETAILS

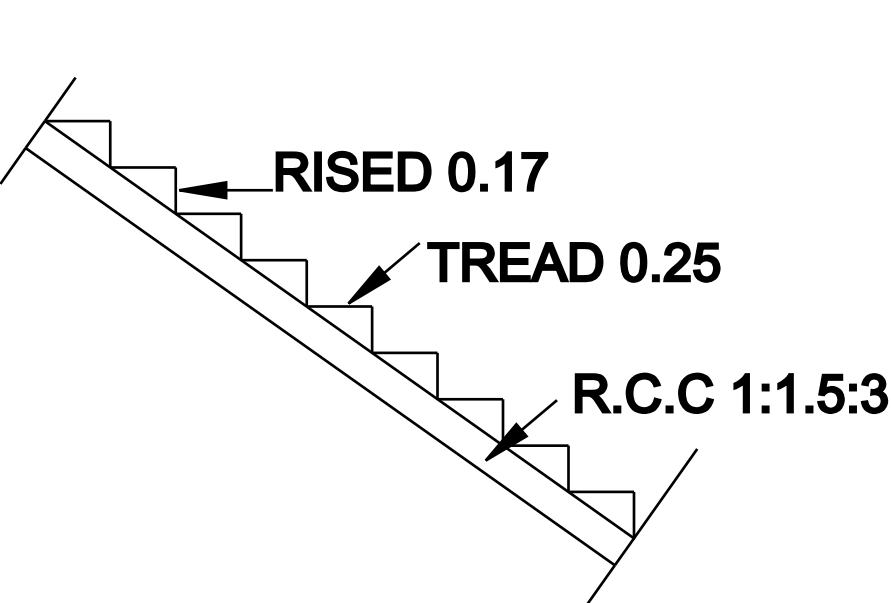


STAIRCASE DETAILS

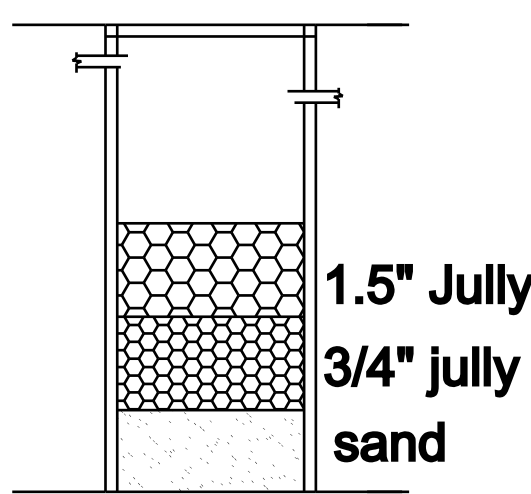



RAIN WATER HARVESTING TANK

SITE PLAN :

(NOT TO SCALE)

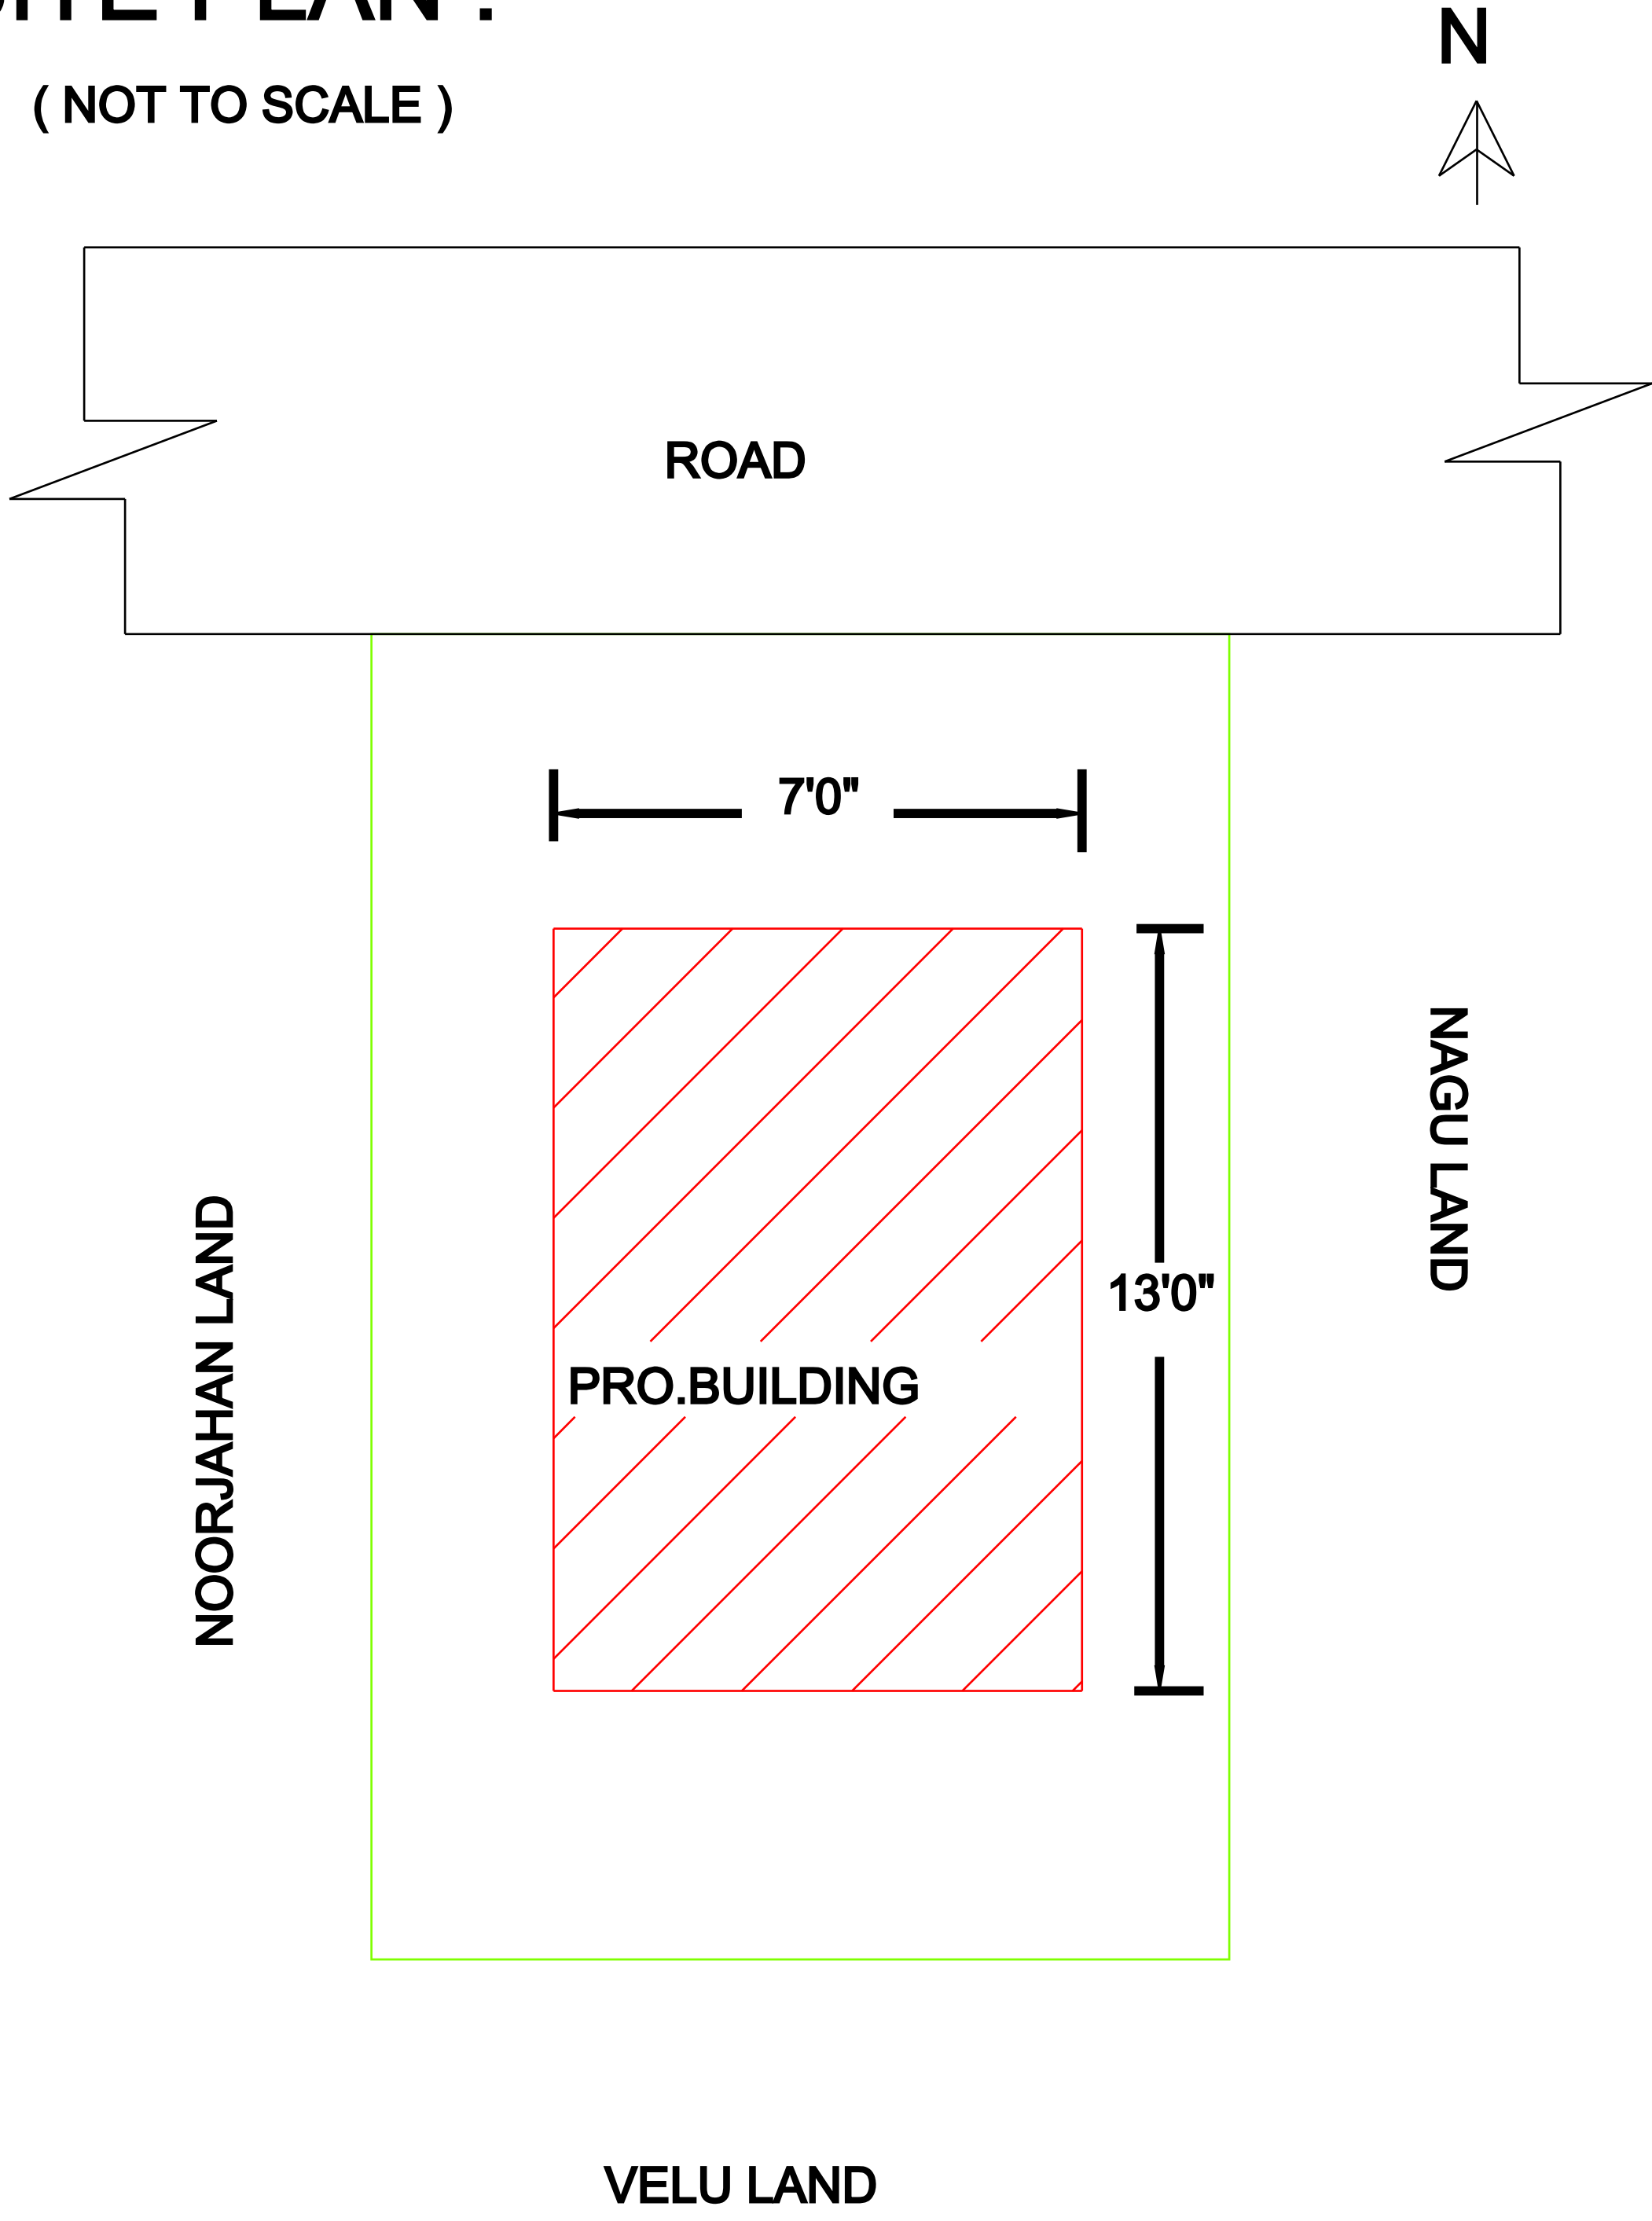

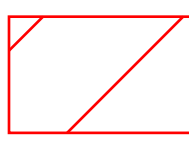 PROPOSED BUILDING

  SITE BOUNDARY

