






PLAN SHOWING THE PROPOSED CONSTRUCTION OF GROUND ROOF R.C.C ROOF COMMERCIAL BUILDING IN S.NO:11/7B,ALAGUMANI NAGAR-2,KANDANGIPATTI VILLAGE, KANDANGIPATTI GROUP&PANCHAYAT, SIVAGANGAI TALUK , SIVAGANGAI DISTRICT.

SCALE : 1:100 (ALL DIMENSIONS ARE IN METRE).

NAME OF THE OWNER : Mrs.SAGUNTHALA.

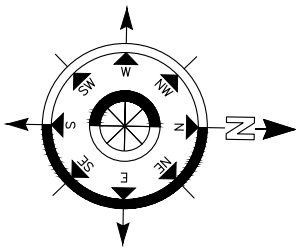


PLOT NO.84
10.97(36'0") 10.97

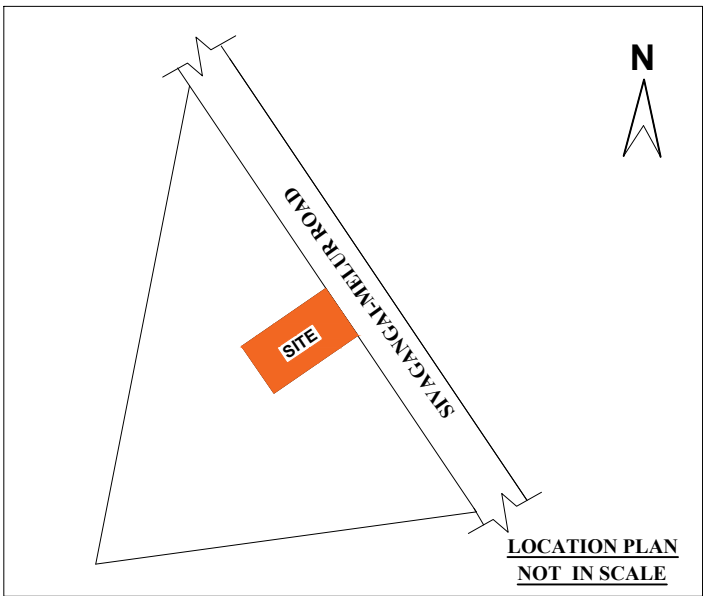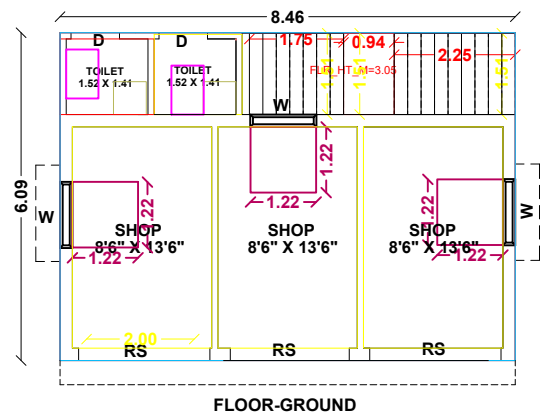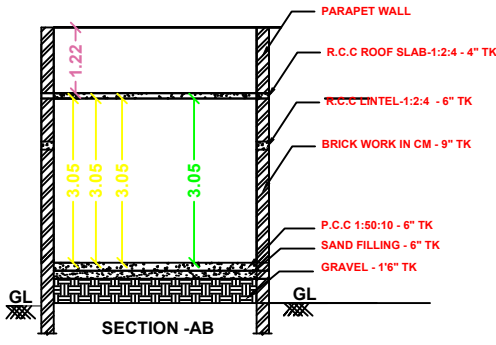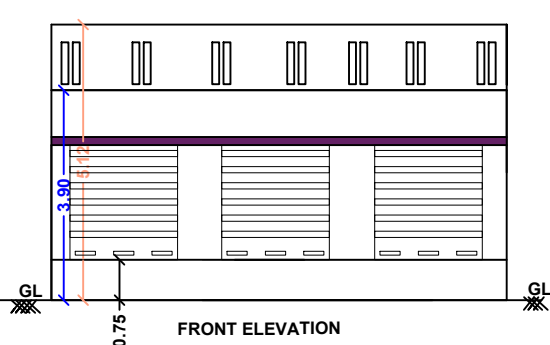

PLOT NO:83
21.94 21.94(72'0")

21.94(72'0")
PLOT NO:81

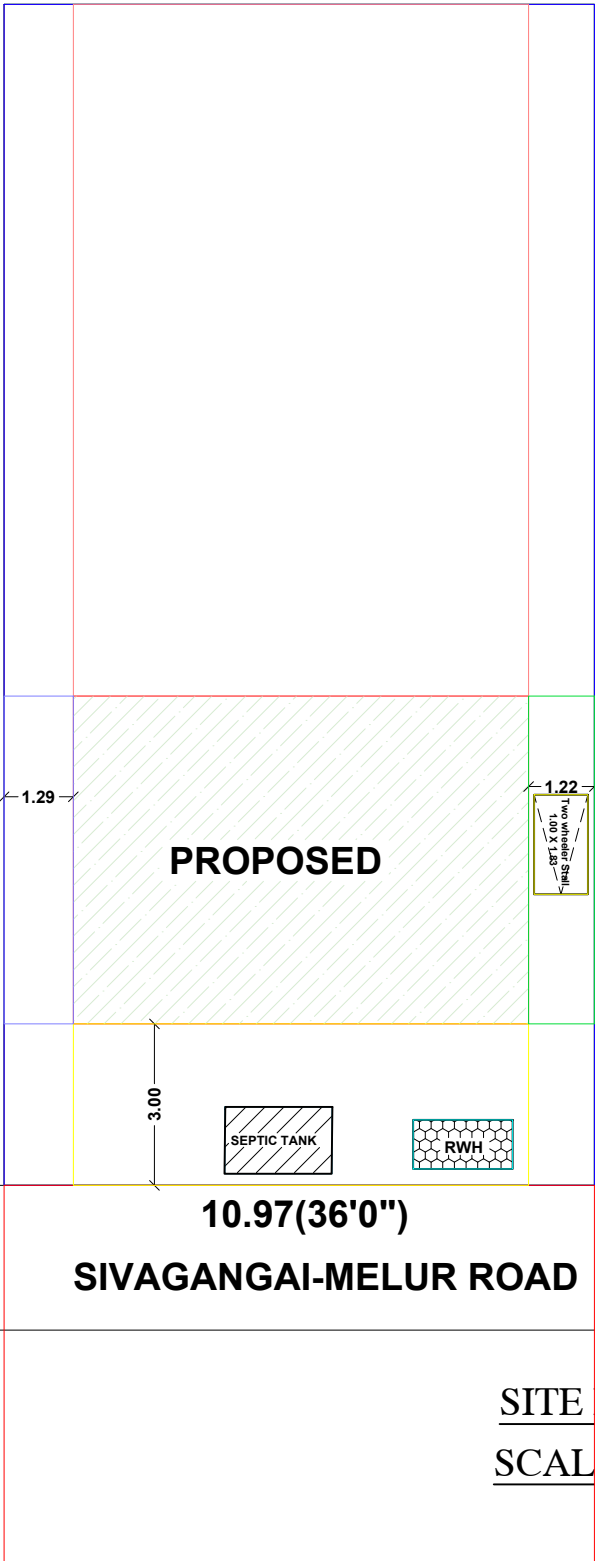

COLOR INDEX

PROPOSED BUILDING	
PROPOSED SITE	
SOLAR PANEL	
RAIN WATER HARVESTING	

CASE TYPE	: NEW PROPOSAL
PLOT USE	: COMMERCIAL
DWELLING UNITS	: --
AREA OF THE PLOT	: 2592.00Sft
SCHEME/AREA:APPROVED PLOT	
FSI=TOTAL FLOOR AREA	51.52
PLOT AREA	240.80
	= 0.21
NO OF TWO WHEELER PARKING	:1 NOS

JOINERY DETAILS	METRE
MD - CW DOOR	1.10 X 2.10
RS -ROLLING SHUTTER	2.44 X 2.10
W - CW WINDOW	1.22 X 1.22
V - VENTILATOR	0.90 X 0.60

AREA DETAILS	SFT	SQM
SITE AREA (As per doc)	2592.00	240.80
SITE AREA (As per patta)	2593.28	240.92
PRO BUILD GF	554.56	51.52
OPEN AREA	2038.72	189.40

Handwritten signature of Mr. S. Sagunthala.


APPLICANT :Mr.S.SAGUNTHALA.

Handwritten signature of Mr. MP. Sivaganesh.


Mr.MP.SIVAGANESH

B.E(CIVIL),MBA,A.M.I.E,A.I.V.,
CHARTERED ENGINEER & APPROVED VALUER
ENGINEER GRADE-II (DTCP&SVG MUNICIPALITY)
REG NO:RE.II/SVG.23/24,REG NO:112/LS/2023/00008
OPP TO RDO OFFICE,NEAR LIC,SIVAGANGAI -630561
PH:8056696469,8610090089.

ENGINEER

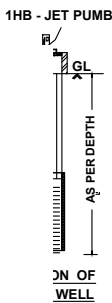


1HB - JET PUMP
1.22
0.91
AS PER DEPTH
ON OF WELL

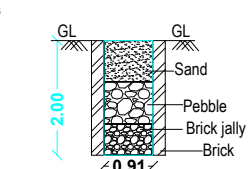

RAINWATER HARVESTING
DETAILS

RWH_CAPACITY_L = 1000LTRS

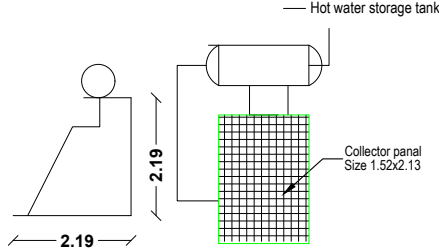

FRONT VIEW
SIDE VIEW

SOLAR WATER HEATER DETAILS

SEPTIC TANK
NOT TO SCALE
BED CONCRETE
C.C 1:5:10

FOUNDATION DETAILS