
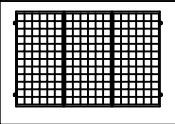



PLAN SHOWING THE PROPOSED CONSTRUCTION OF TILED ROOF RESIDENTIAL BUILDING IN NEW S.No.82/24,
PATTA No.6906, PLOT No.46, (OLD S.No.82/18A1A1), KANJIRANGAL VILLAGE, KANJIRANGAL GROUP,
SIVAGANGAI TALUK, SIVAGANGAI DISTRICT.

NAME OF THE APPLICANT: Mrs. SELVI W/o. NAGARAJAN


SCALE: 1"=8'0" (1:100)

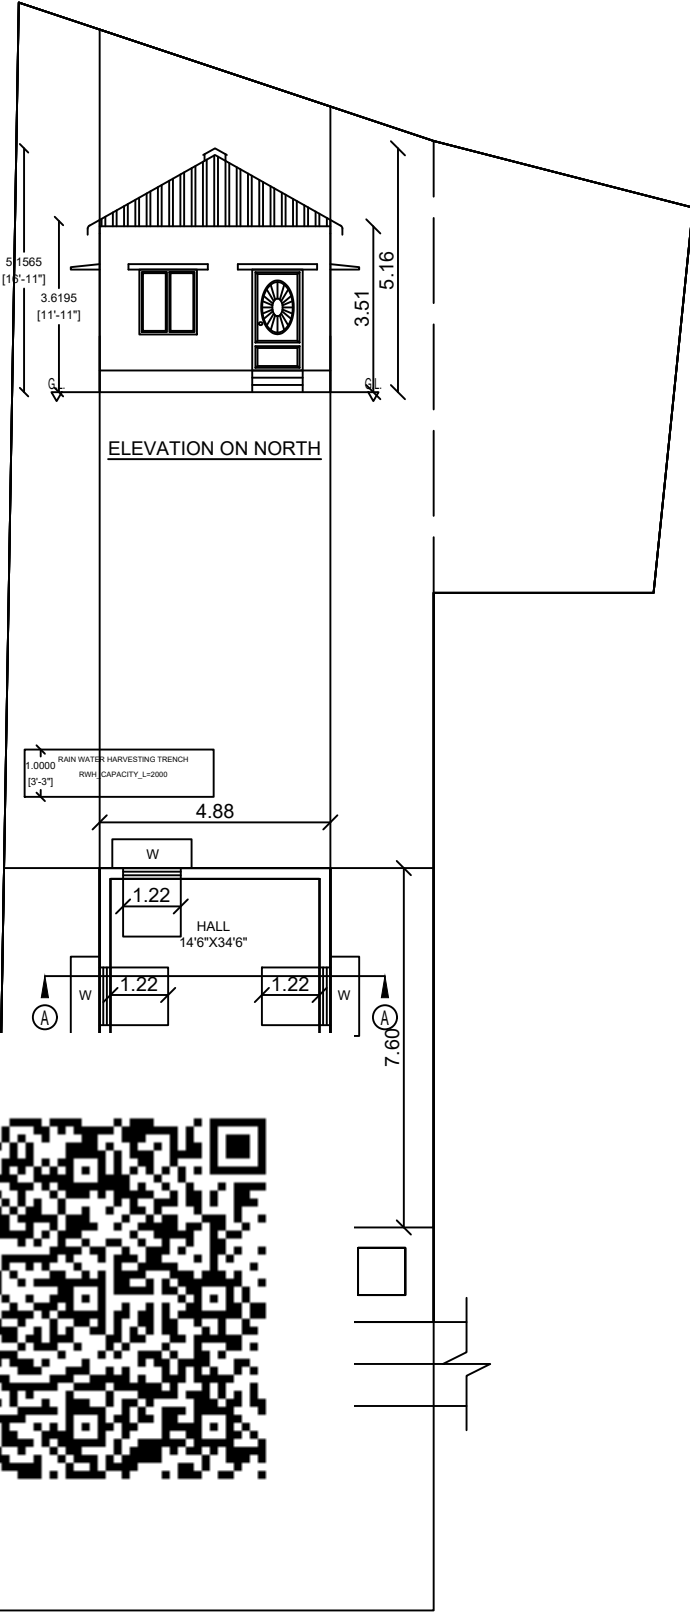

SOLAR PANEL

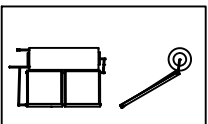



SOLAR WATER HEATER

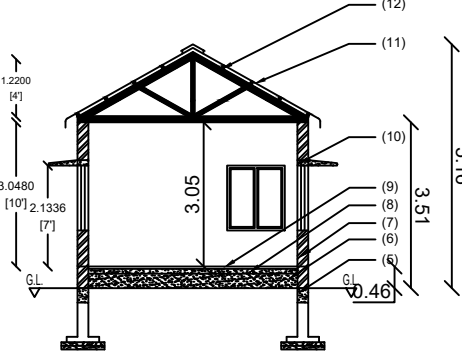


SECTION "AA"



KEY PLAN
SCALE: N.T.S.

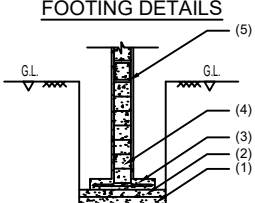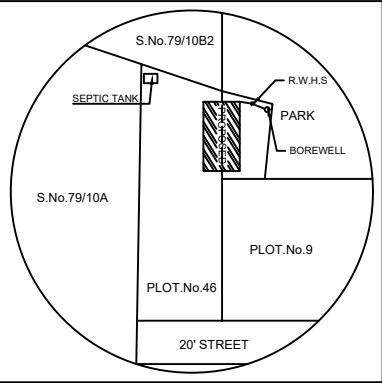


SECTION

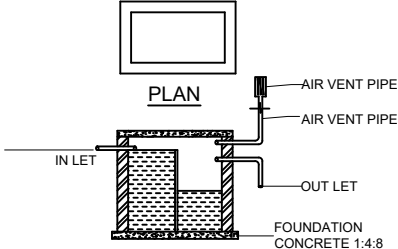

SEPTIC TANK DETAILS


STAIR CASE DETAILS

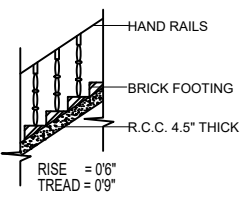

SECTION



PLAN

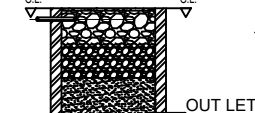

RAINWATER STORAGE
PIT DETAILS

SPECIFICATIONS

1. SAND FILLING.
2. FOUNDATION CONCRETE IN CC 1:4:8
3. R.C.C. FOOTING 2'6"X2'6" IN MIX 1:2:4
4. R.C.C. COLUMN 9"X9" IN MIX 1:2:4
5. R.C.C. EARTH BEAM IN MIX 1:2:4 SIZE 9"X12"
6. EARTH FILLING
7. BRICK WORK IN SUPERSTRUCTURE IN CM 1:5
8. FLOORING CONCRETE IN 1:5:10
9. FLOOR FINISH WITH CERAMIC TILES WITH CM 1:5
10. LINTEL CUM SUNSHADE IN R.C.C. 1:2:4, 6" THICK
11. ROOFING WITH COOLING TIN SHEET
12. STEEL STIRRUPS

LEGEND.

DESCRIPTION	SIZE	TYPE
D	DOOR	3'0"X7'0"
MD	MAIN DOOR	3'6"X7'0"
RD	REAR DOOR	3'6"X7'0"
D1	TOILET DOOR	2'6"X7'0"
W	WINDOW	4'0"X4'6"
V	VENTILATOR	3'0"X2'0"

AREA DETAILS.

	Sq.Ft.	Sq.M.
1.SITE AREA	3054.00	283.83
2.PROPOSED BUILDING (GF)	399.20	37.10
3.VACANT AREA	2654.80	246.73

FSI= $\frac{\text{Buildup area}}{\text{Total site area}} = \frac{37.10}{283.83} = 0.13$
FSI= 0.13 < 2

COLOUR INDEX.

PROPOSED BUILDING	RED	WELL	BLACK
SITE BOUNDARY	GREEN	SEPTIC TANK	VIOLET
RAIN WATER STORAGE PIT	BLUE		

APPLICANT: Mrs. SELVI W/o. NAGARAJAN

ENGINEER.

T.KANNAN PARAMASIVAM B.E.
Registered Engineer Grade I,
Reg.No. RE/Gr.I/SVG Region/014/2019
No.1,Raj Kumar Complex,
(Near 21st Century School),
Sivagangai - 630 562.
9585679818-04575 245818

FOR OFFICE USE: